


1000 in. ft.  
 Cross Section 340.0 sq. in.  
 Volume 2361 cu. ft.  
 Total Sp. ft. Surface 12256.


340  
 2361

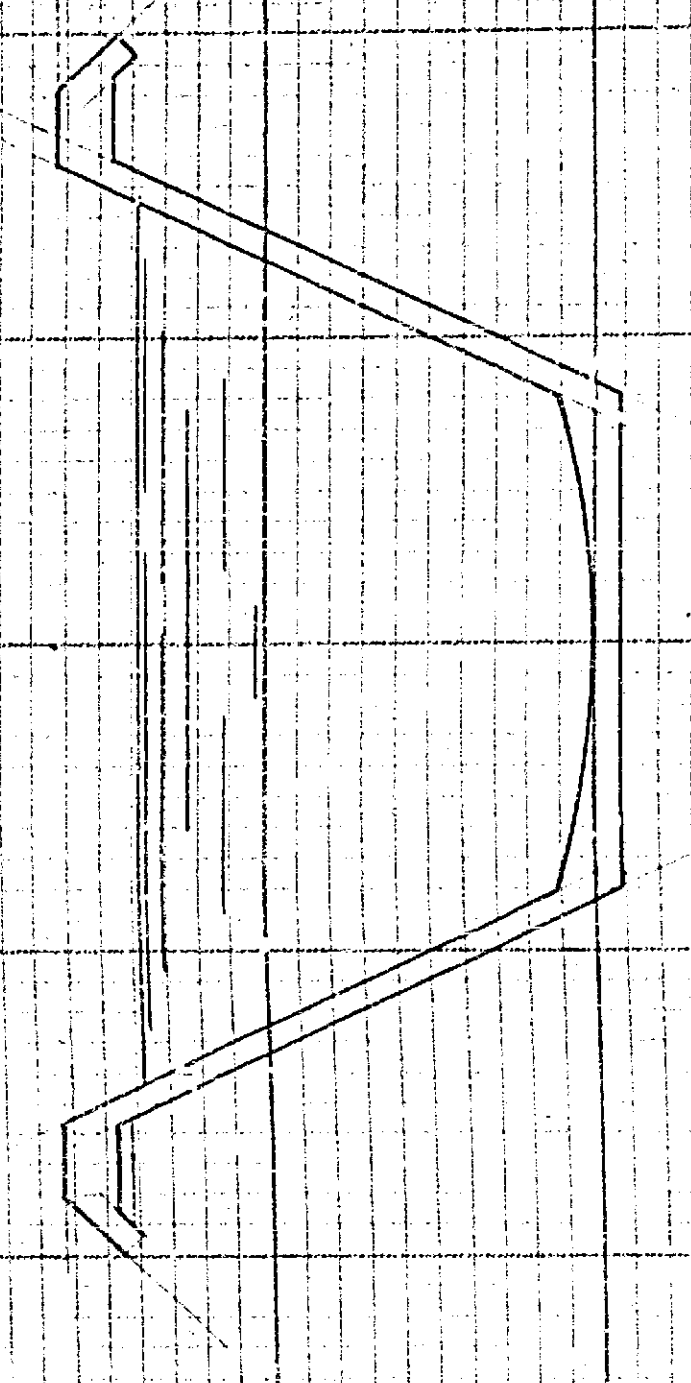

2205 in. ft.  
 Cross Section 326.6 sq. in.  
 Volume 4989.0 cu. ft.  
 Total Sp. ft. Surface 25850.


326.6  
 4989

12256  
 25850  
 38106

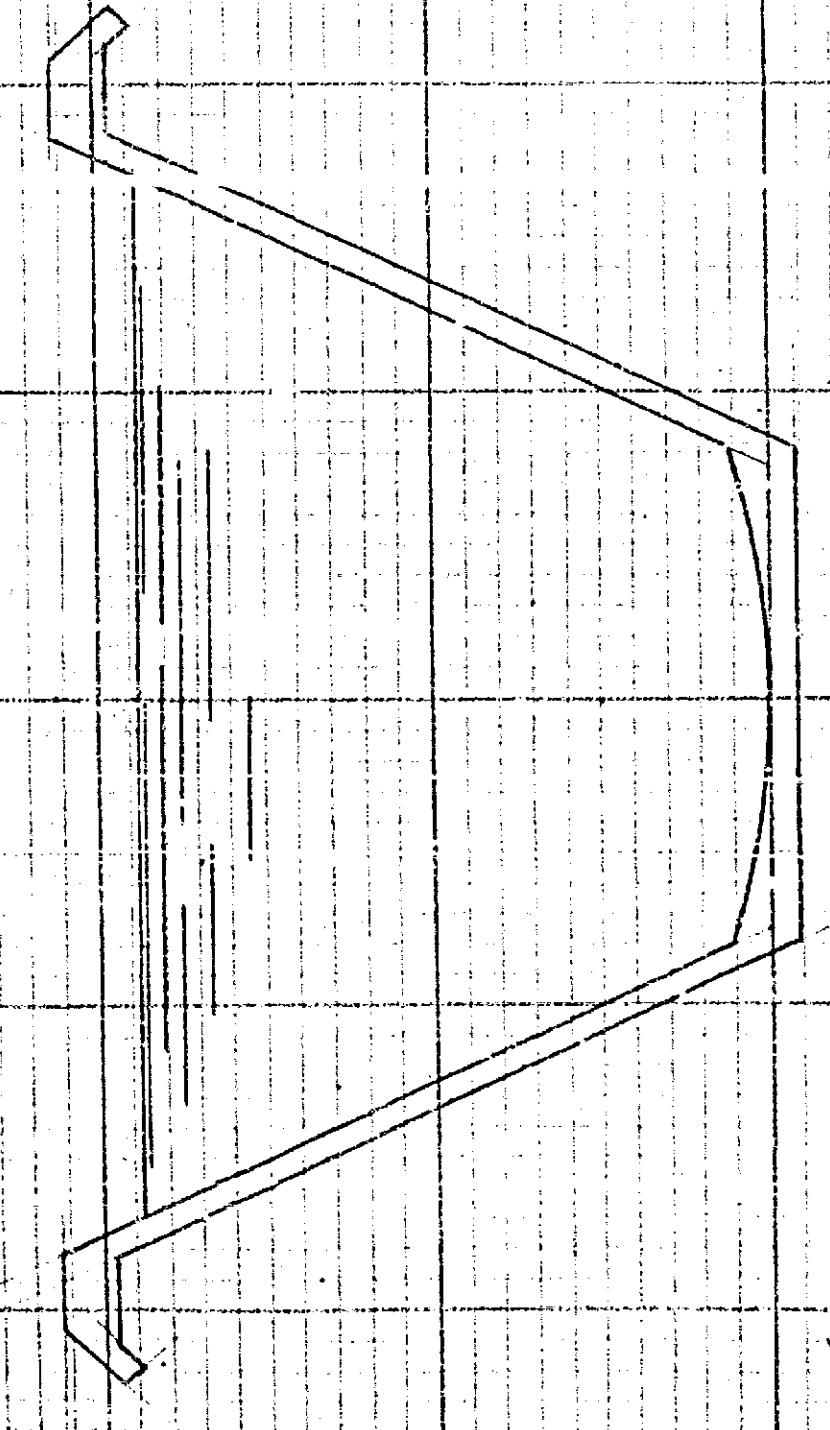

900 in. feet.  
 Cross Section 389.3 sq. in.  
 Volume 2377.0 cu. ft.  
 Total Sp. ft. Surface 12525.

389.3  
 2377

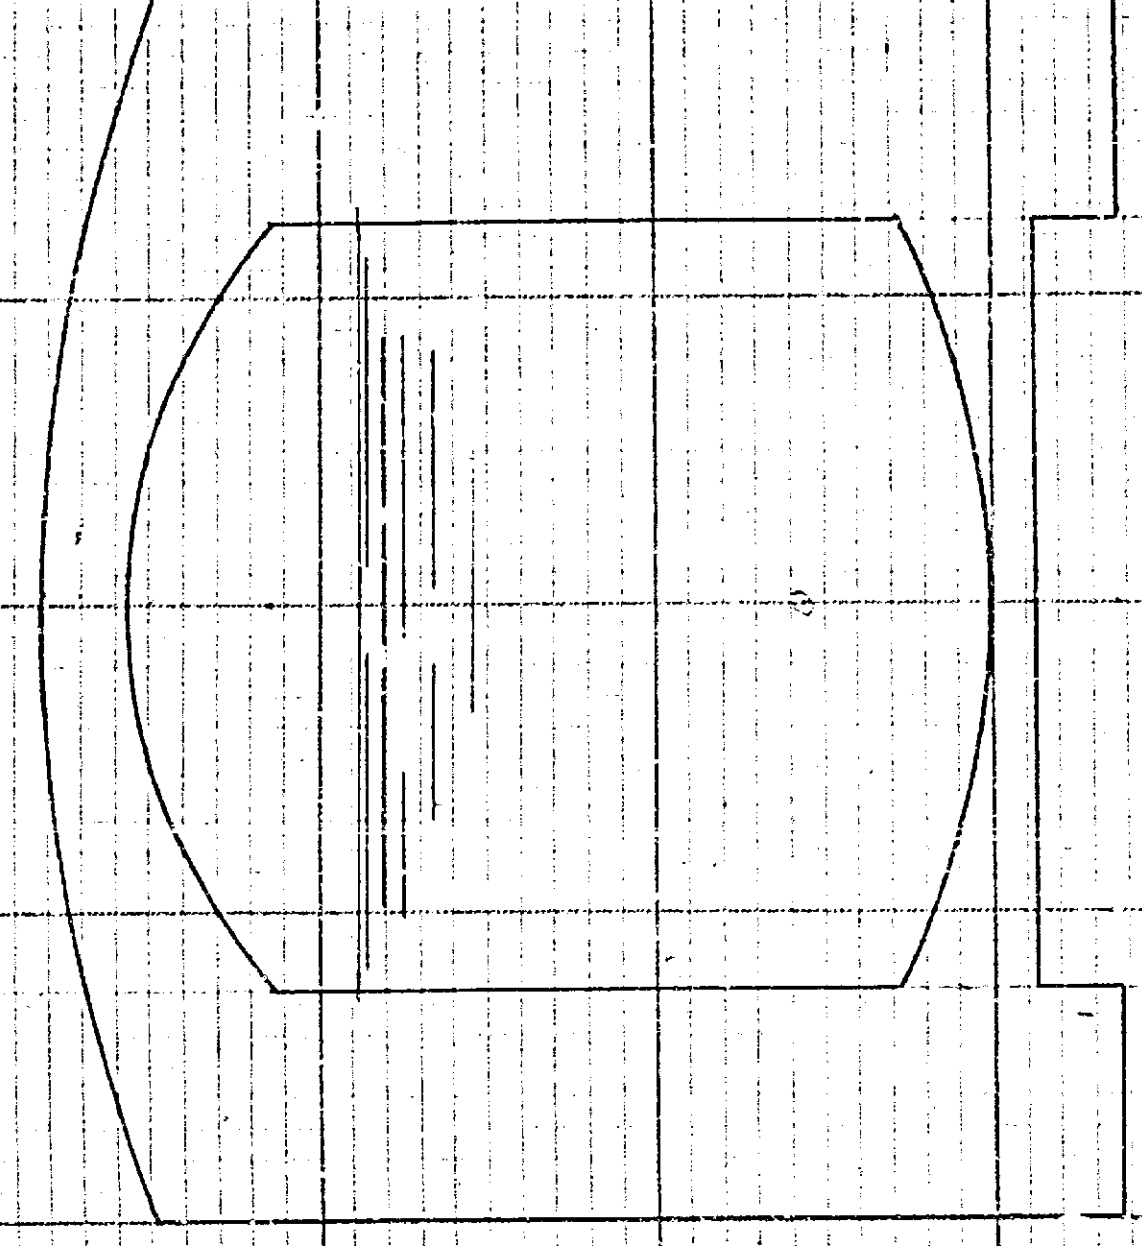

Culvert  
 3350 sq. in. Cross Section  
 Volume 2790 cu. ft.

Summary - Sq. ft.  
 12250  
 25850  
 12525  
 50625

Monroe St Ditch  
 Cross Sections of Ditch and Culvert  
 Scale 1/2" = 1 ft.

1897

104720