



PLAN & PROFILE.
MILLER ROAD SEWER EXTENSION.

JUNE 1948.

APPROVED: CITY ENGINEER REG. C.E. 3011.

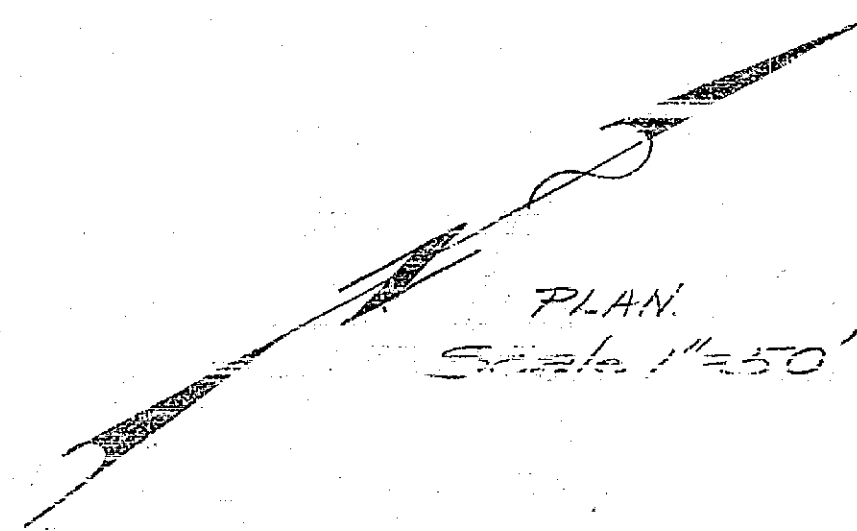

PLAN.
Scale 1" = 50'

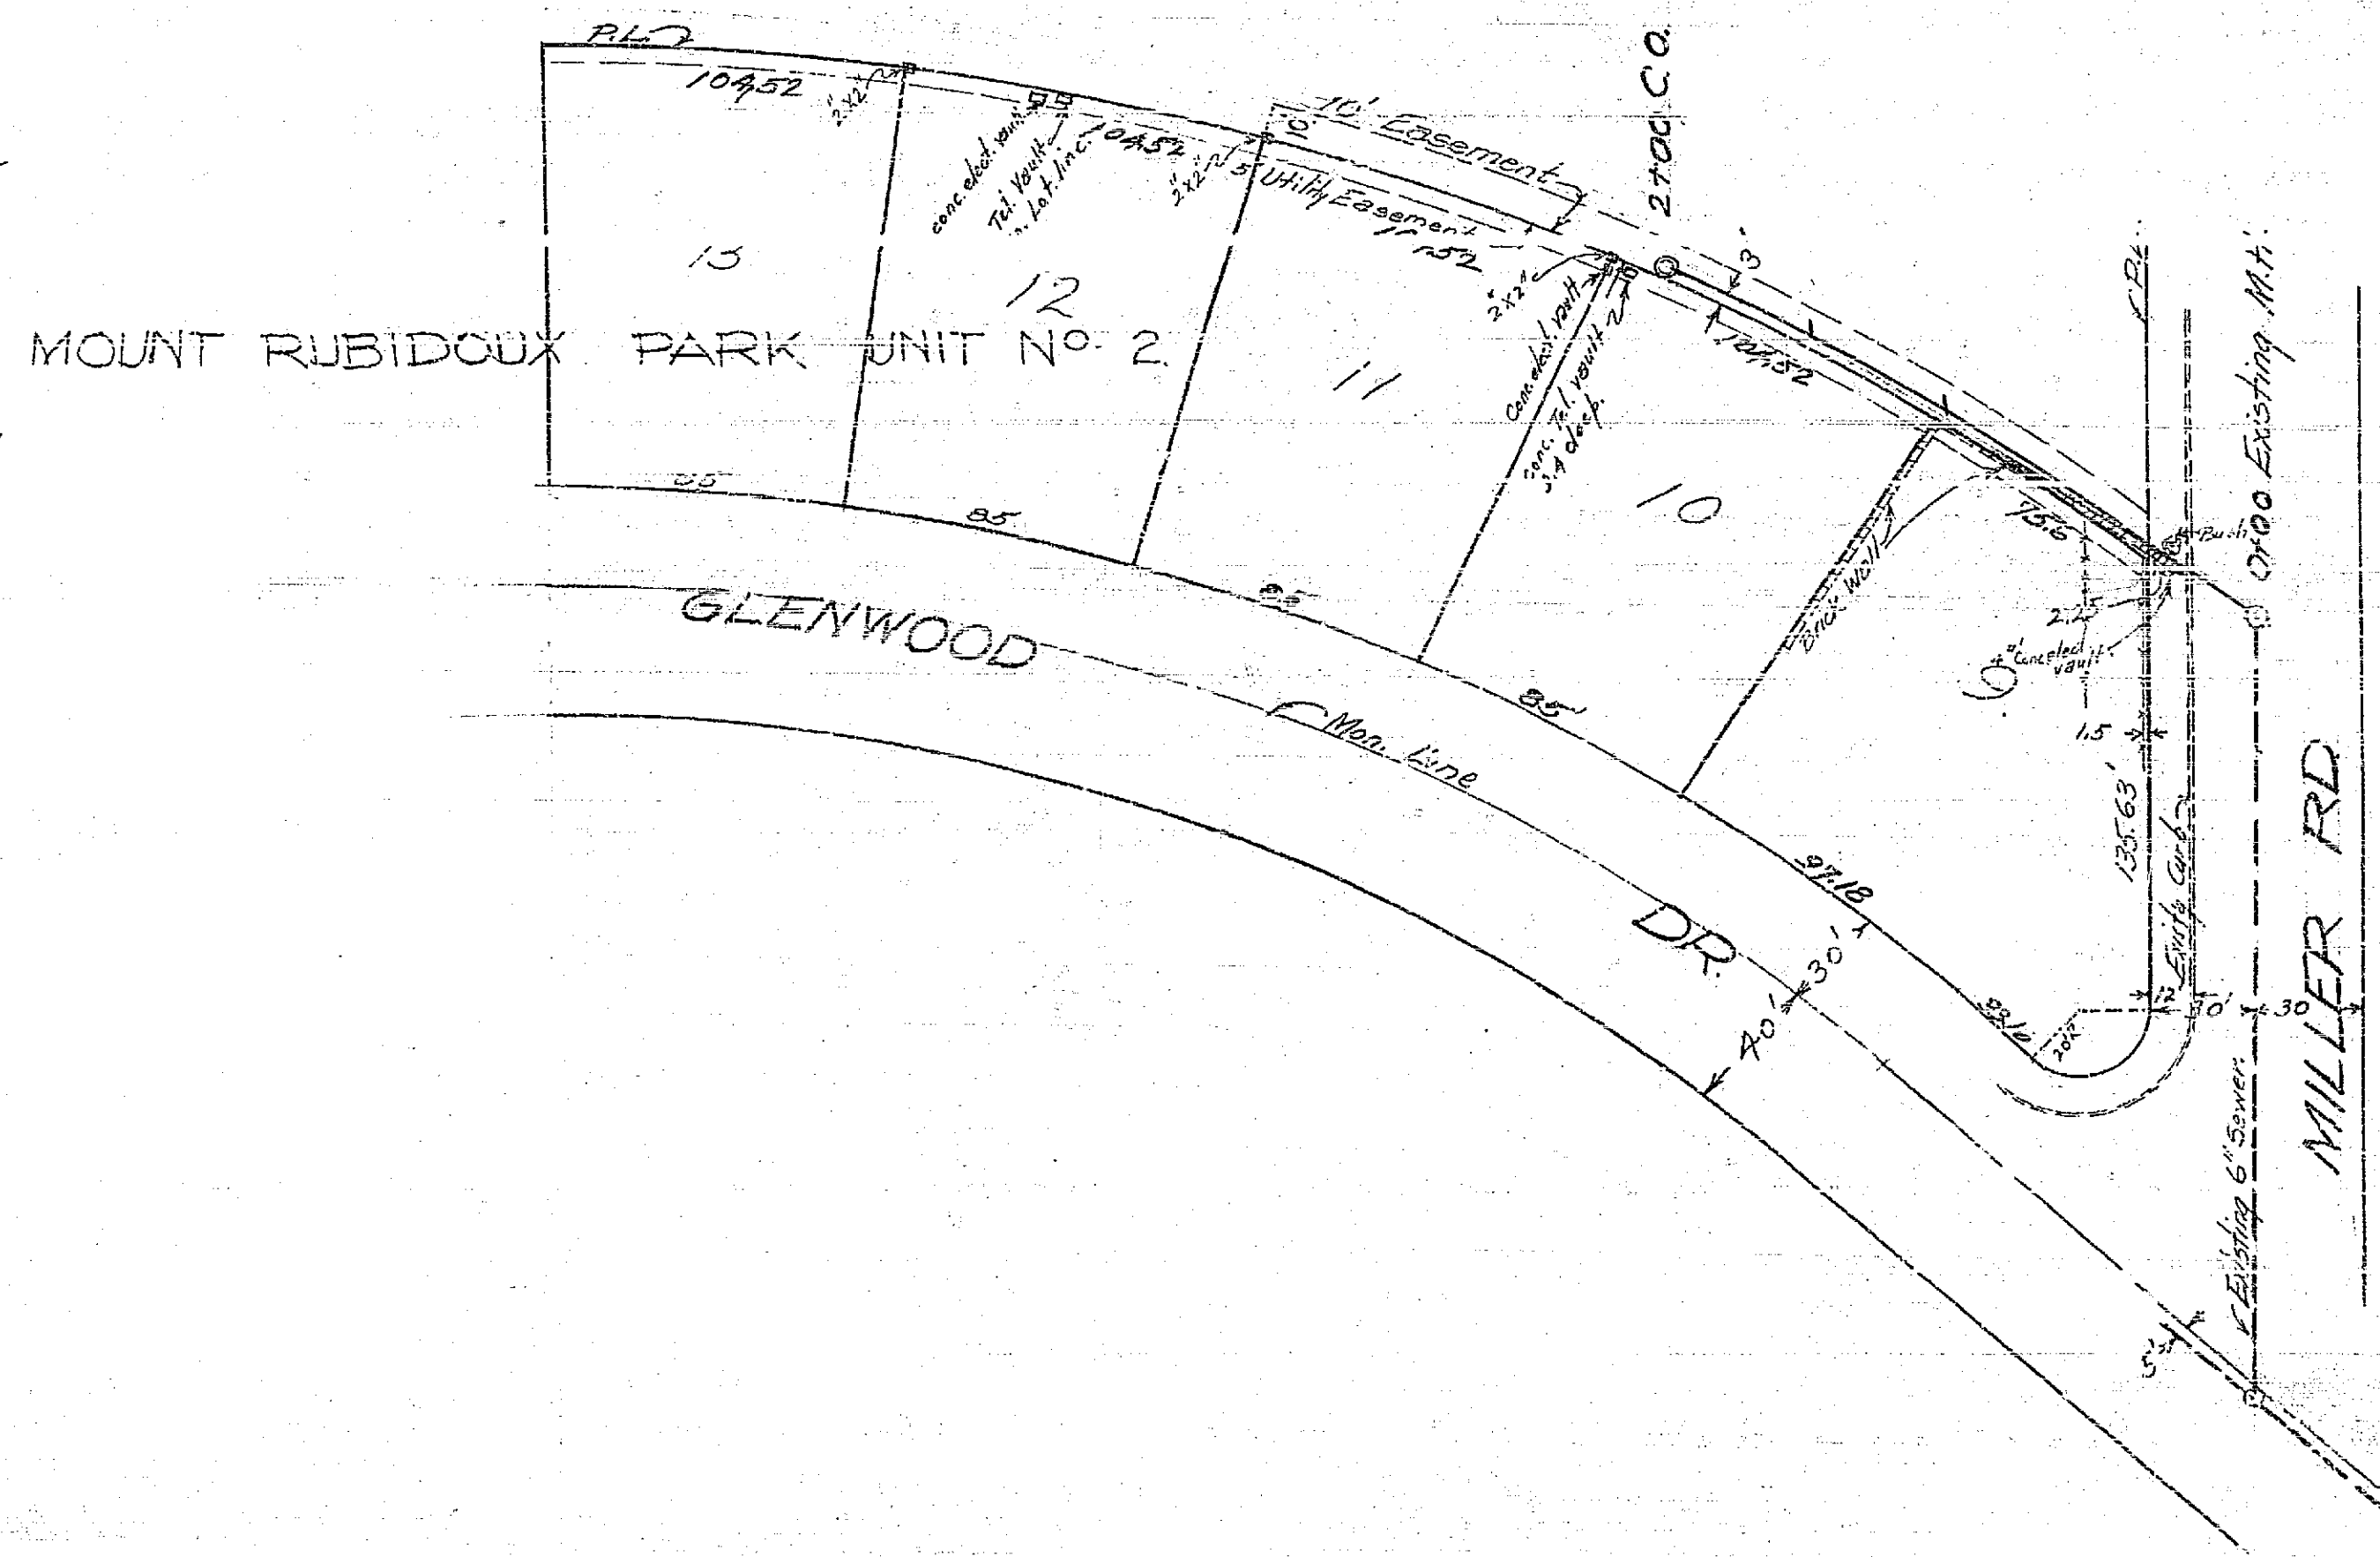

1060 P