




PLAN NO. 1084-C
 PROPOSED DRAINAGE CHANNEL AT
 SANITARY FILL

APPROVED _____
 CITY ENGINEER
 FB 465/62.

SCALE HOR 1" = 40'
 VERT 1" = 4'

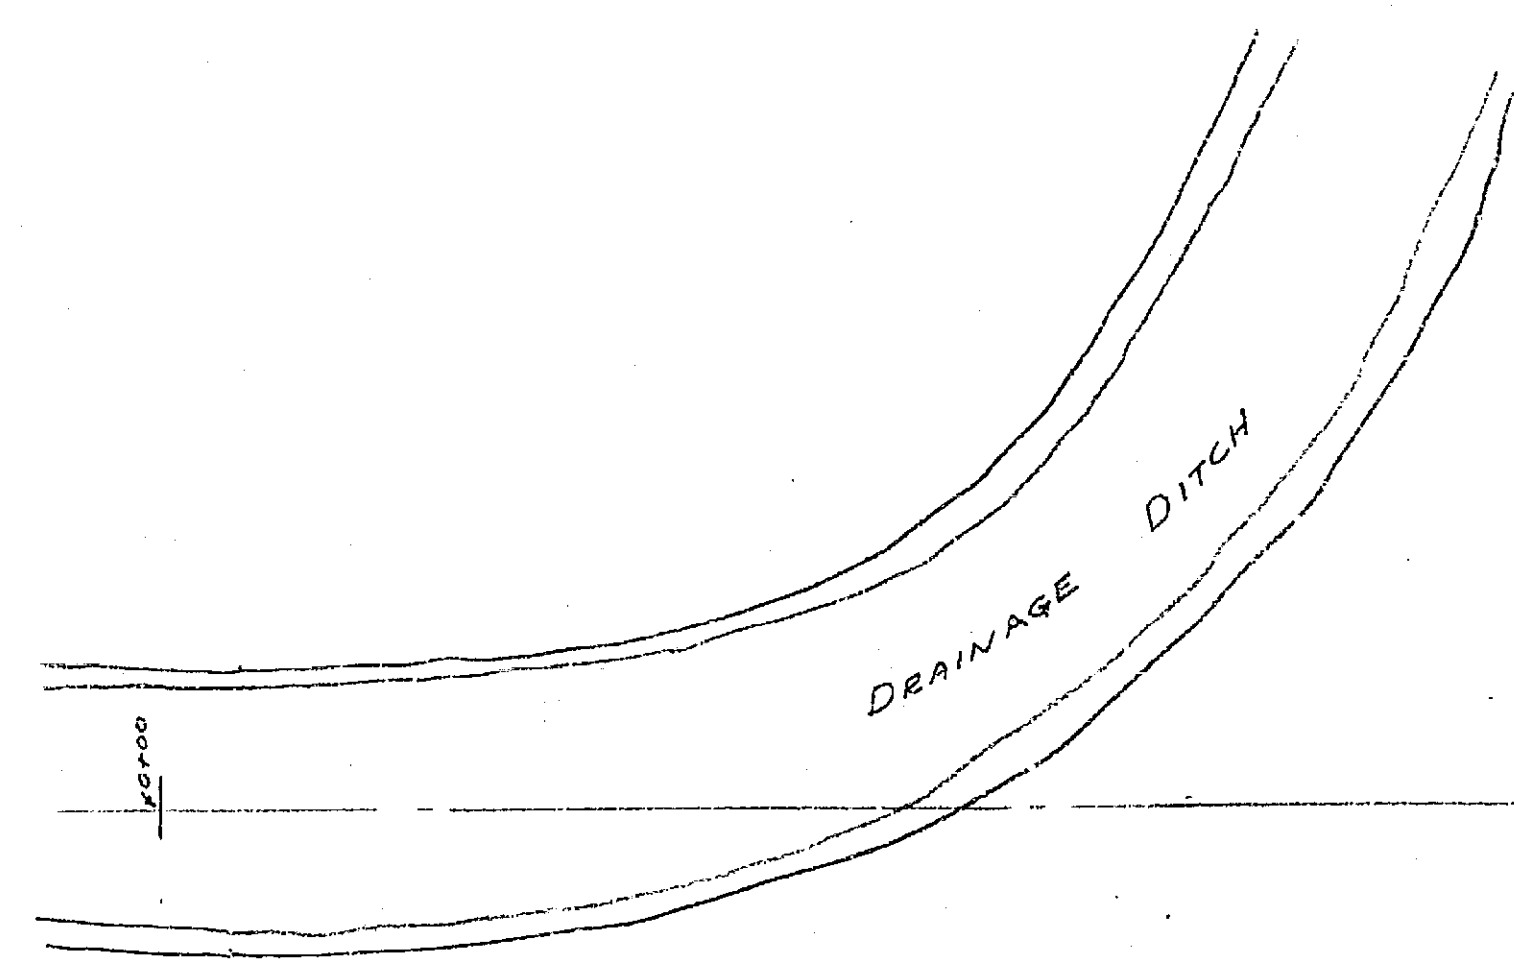

PORTION OF LOT 5
 EVANS RIO RANCHO
 MB. 10 PG 52. REC. RIV Co.
 CITY DUMP SEE DWG #J-25

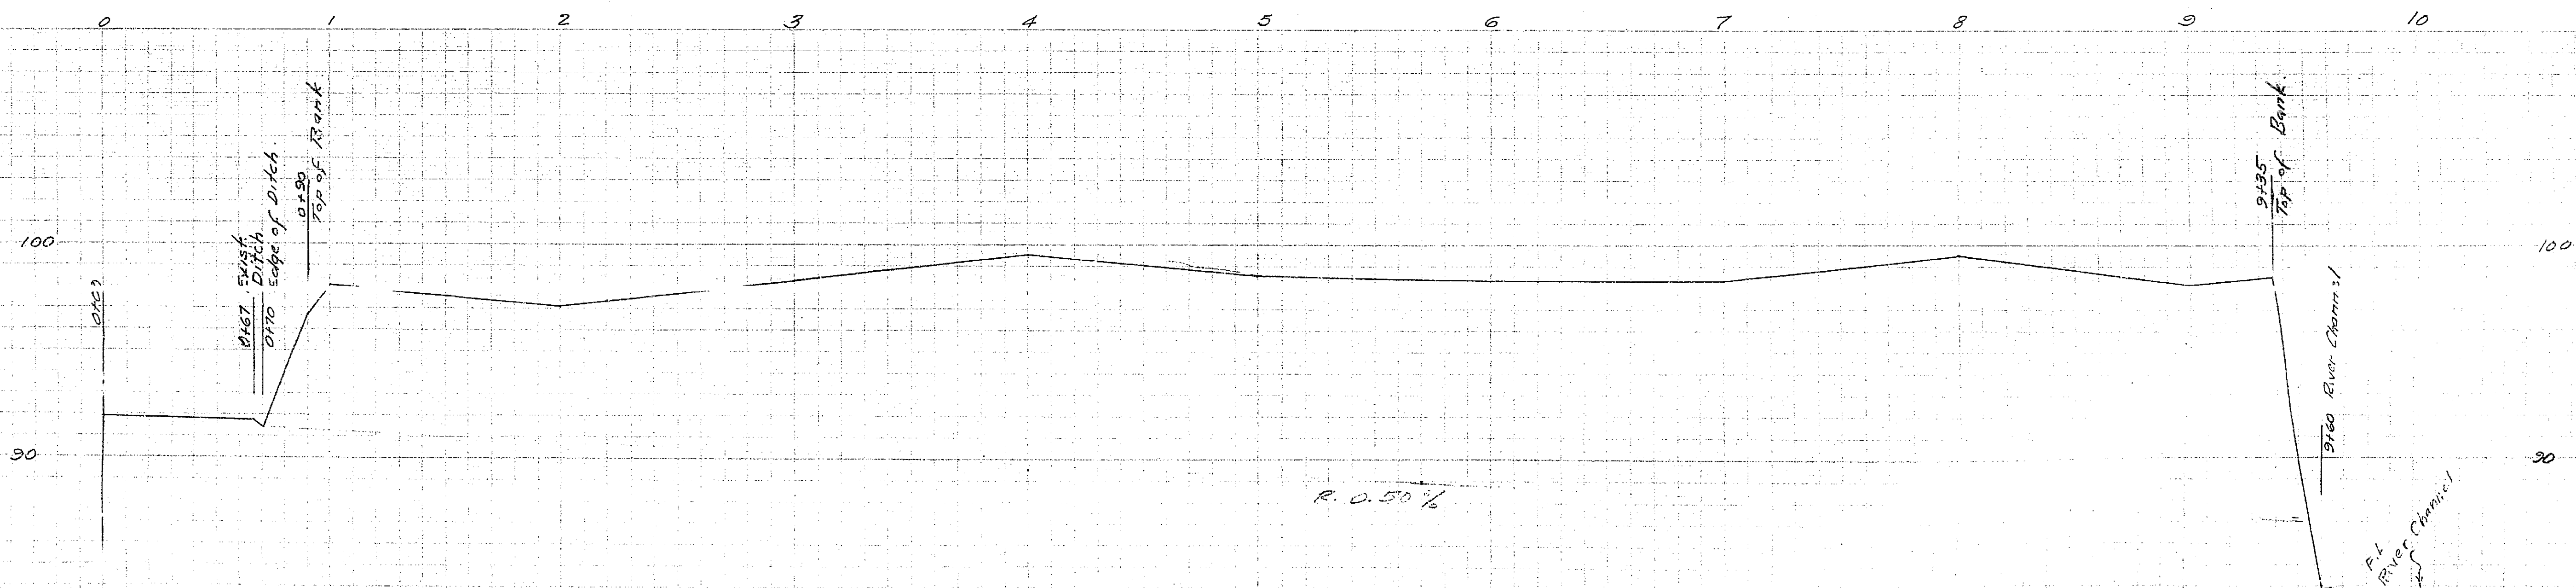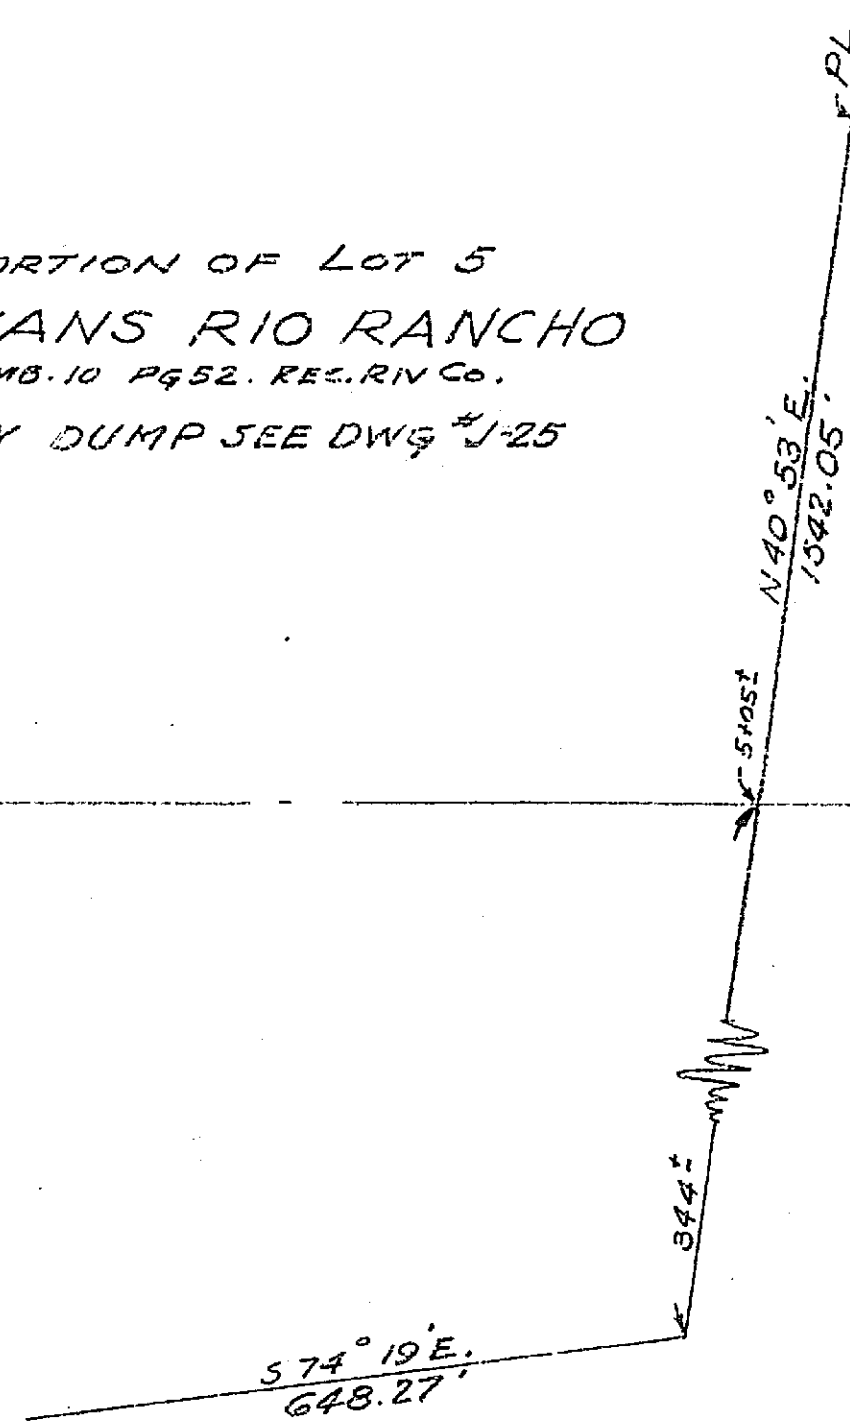

1084C