


PLAN & PROFILE NO. \_\_\_\_\_  
 SHOWING PROPOSED DRAIN  
 BETWEEN GRANADA AVENUE  
 AND LUTHER STREET  
 CITY OF RIVERVIEW

ES. 120-67      STALLS HOR. 1IN = 40FT.  
 VERT. 1IN = 4FT.

APPROVED: \_\_\_\_\_  
 CITY ENGINEER

Cost Estimate - Material & Labor  
 490'-12" Stl. Conc. Pipe @ 1.00 = \$ 490.00  
 3- Stl. C.O. @ 30.00 = 90.00  
 2- " C.B. @ 50.00 = 100.00  
 \$ 680.00

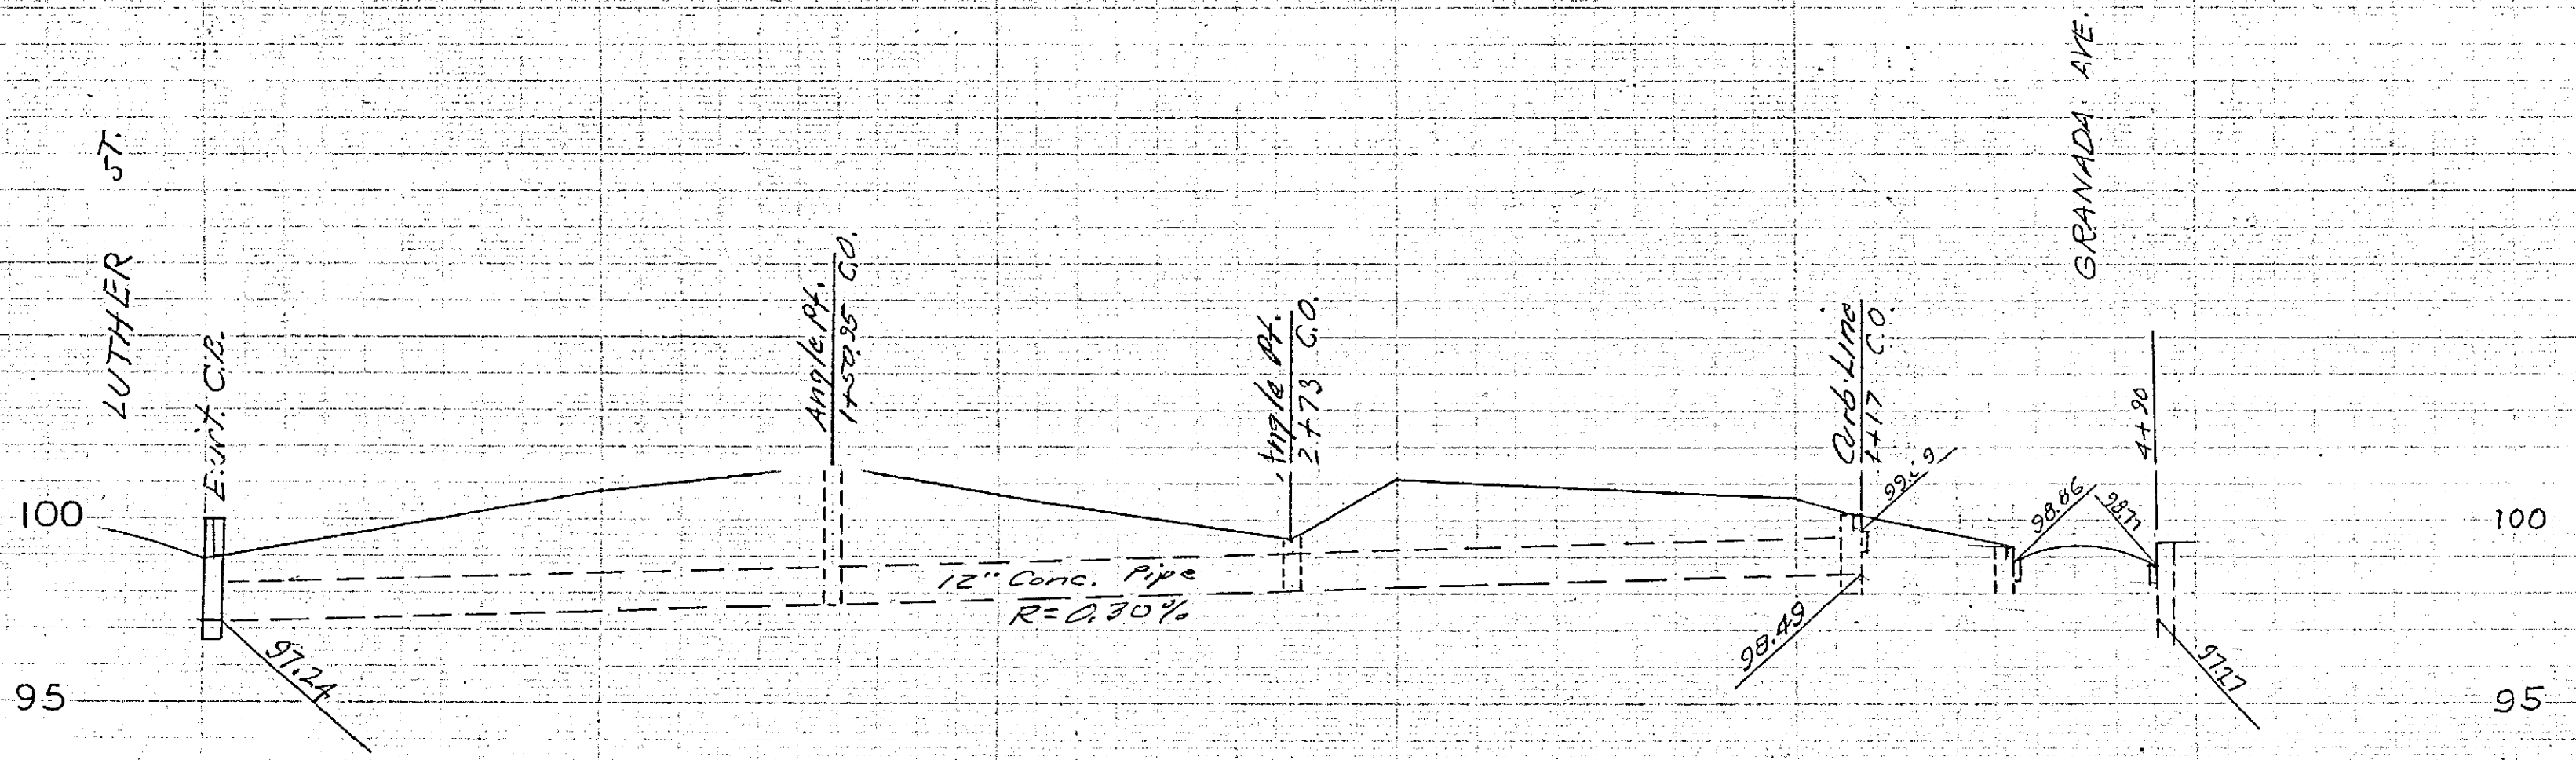

1113