


PROPERTY OF
CITY OF RIVERSIDE
CITY ENGINEERING DEPT.


SHEET 1 OF 1 SHEET
SEWER PLAN & PROFILE
OF
PRINCE ALBERT DRIVE
AND
MACBETH PLACE
IN
PRINCE ALBERT ESTATES
UNIT NO. 2

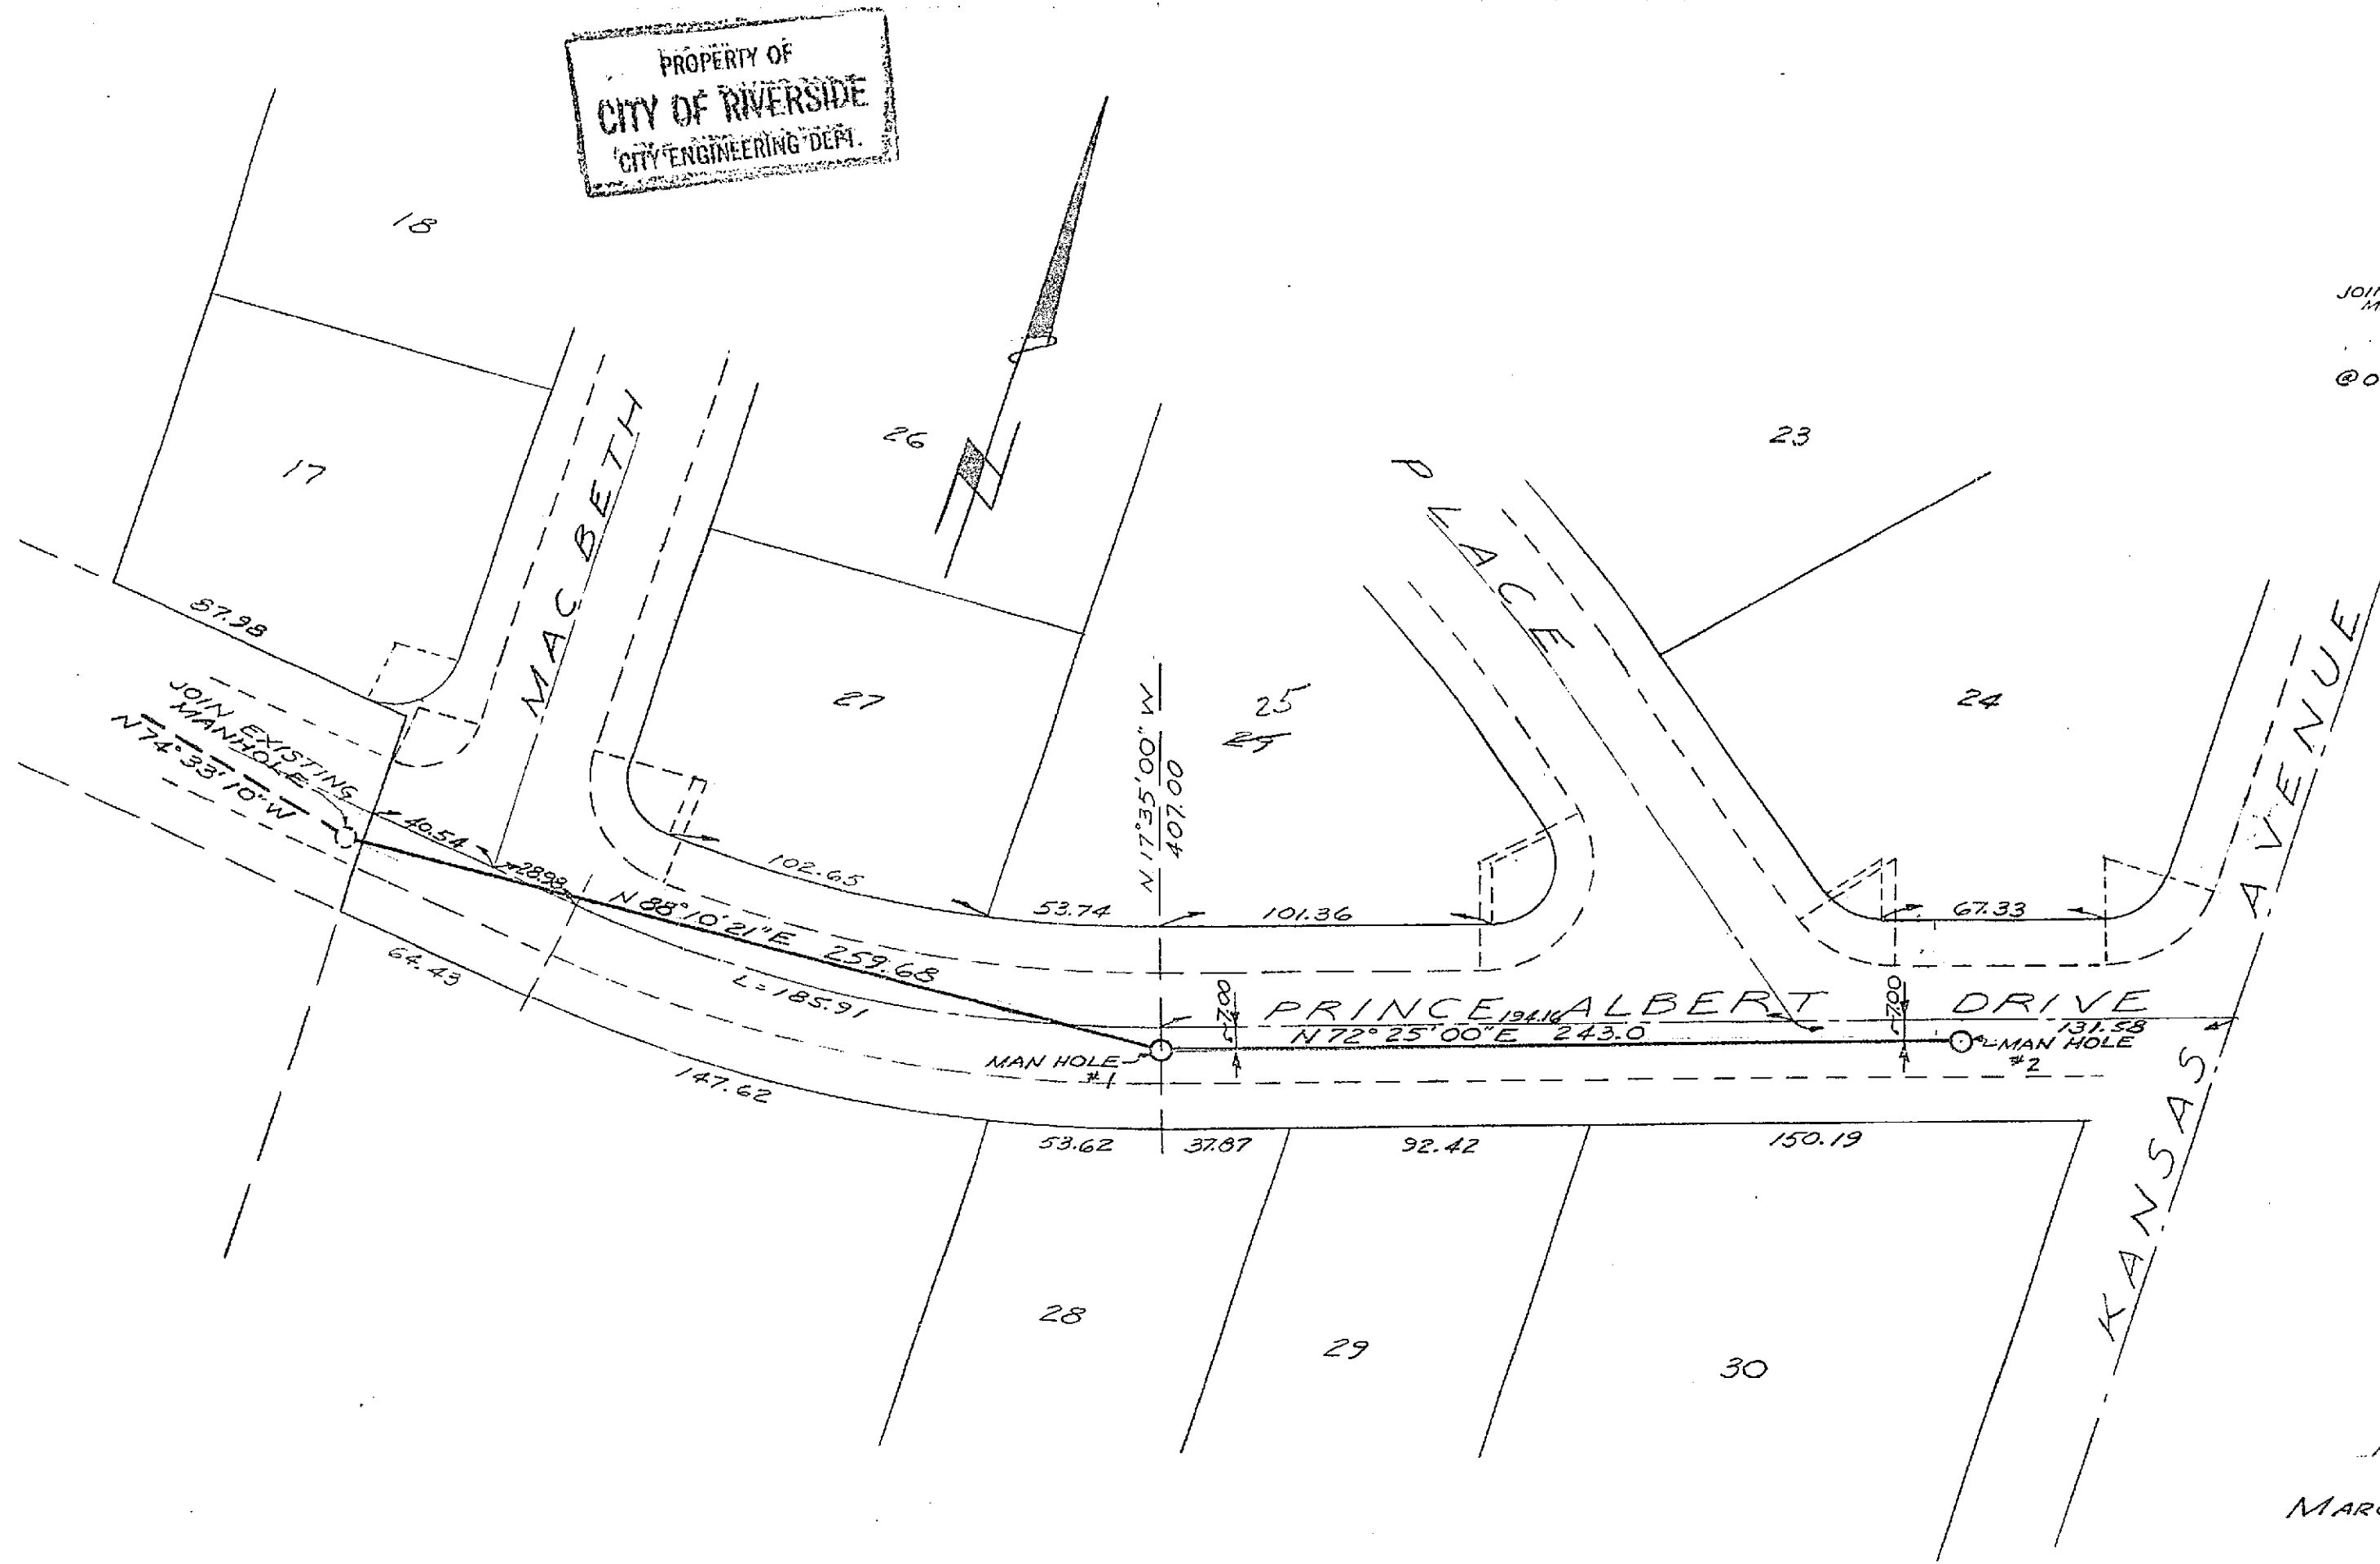


— BY —
ALBERT A. WEBB ASSOCIATES
CIVIL ENGINEERS
MARCH 1955 SCALE: 1"=50'
RIVERSIDE, CALIFORNIA

Approved this 4 day of MAY 1955.
M. H. Irvine
City Engineer, City of Riverside

Profile of
PRINCE ALBERT DRIVE
Vertical Scale 1"=5'
Horizontal Scale 1"=50'

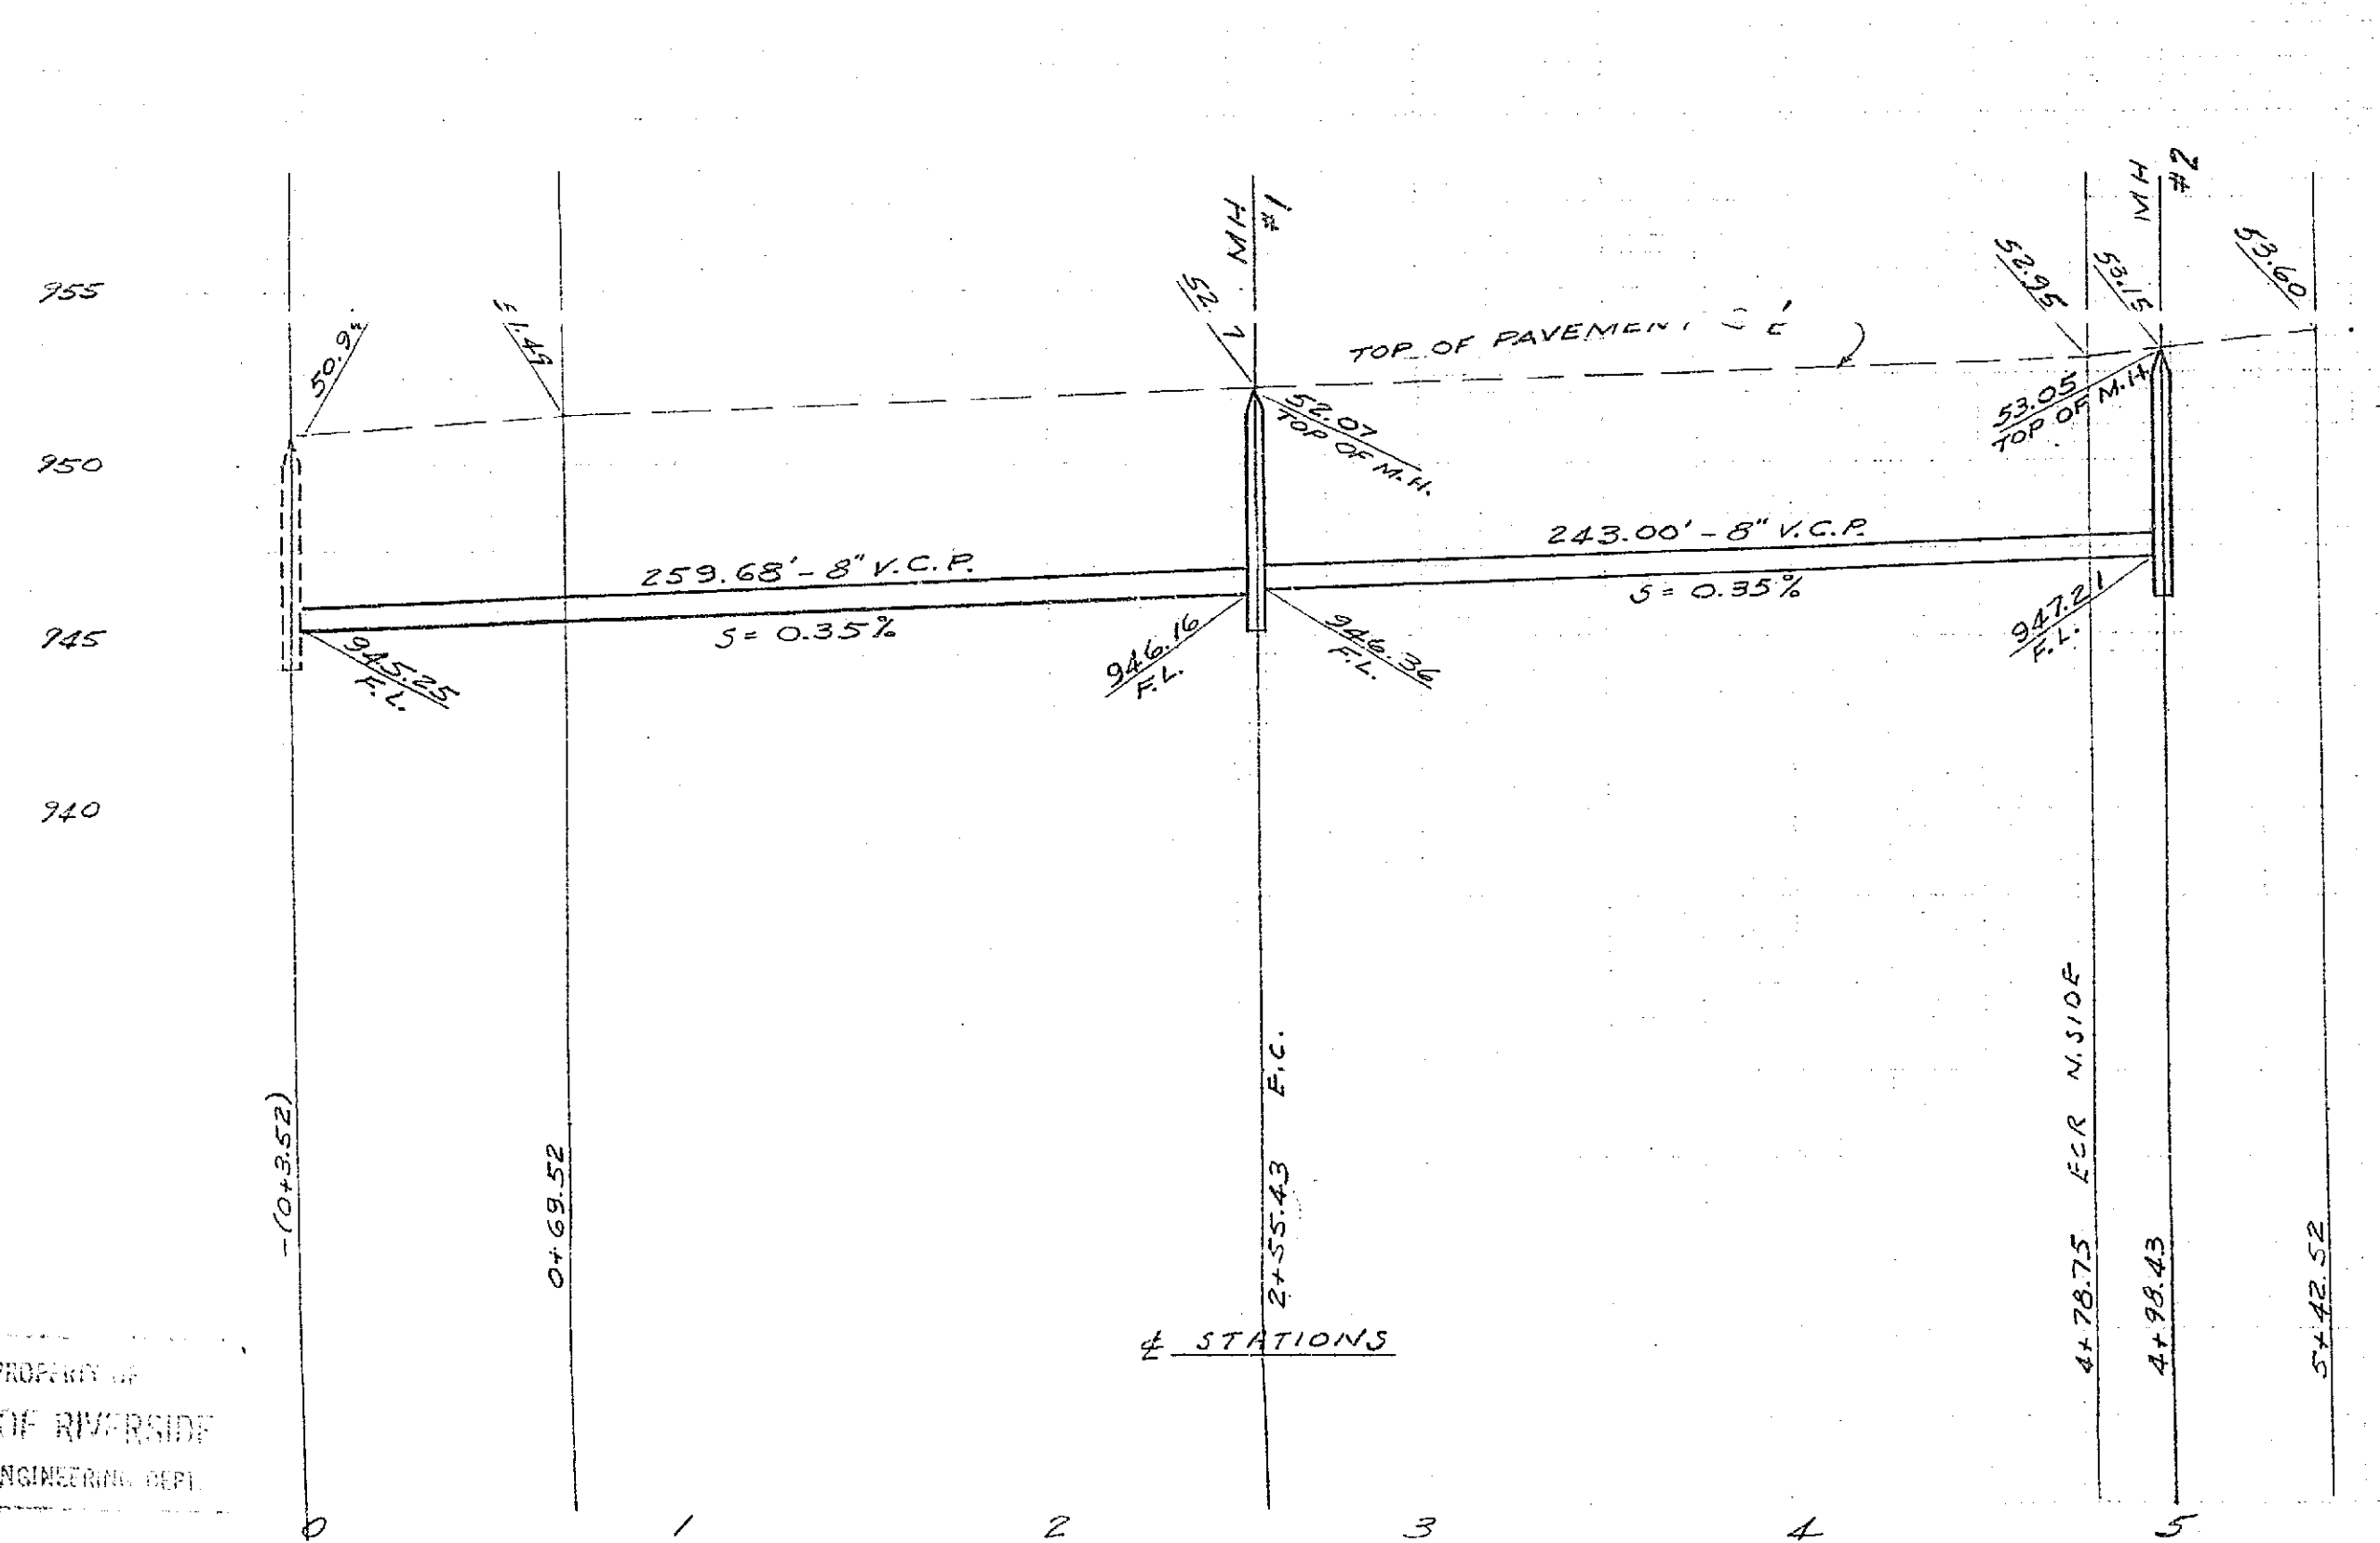

Profile from
WINDSOR ROAD to
MACBETH PLACE
Vertical Scale 1"=5'
Horizontal Scale 1"=50'

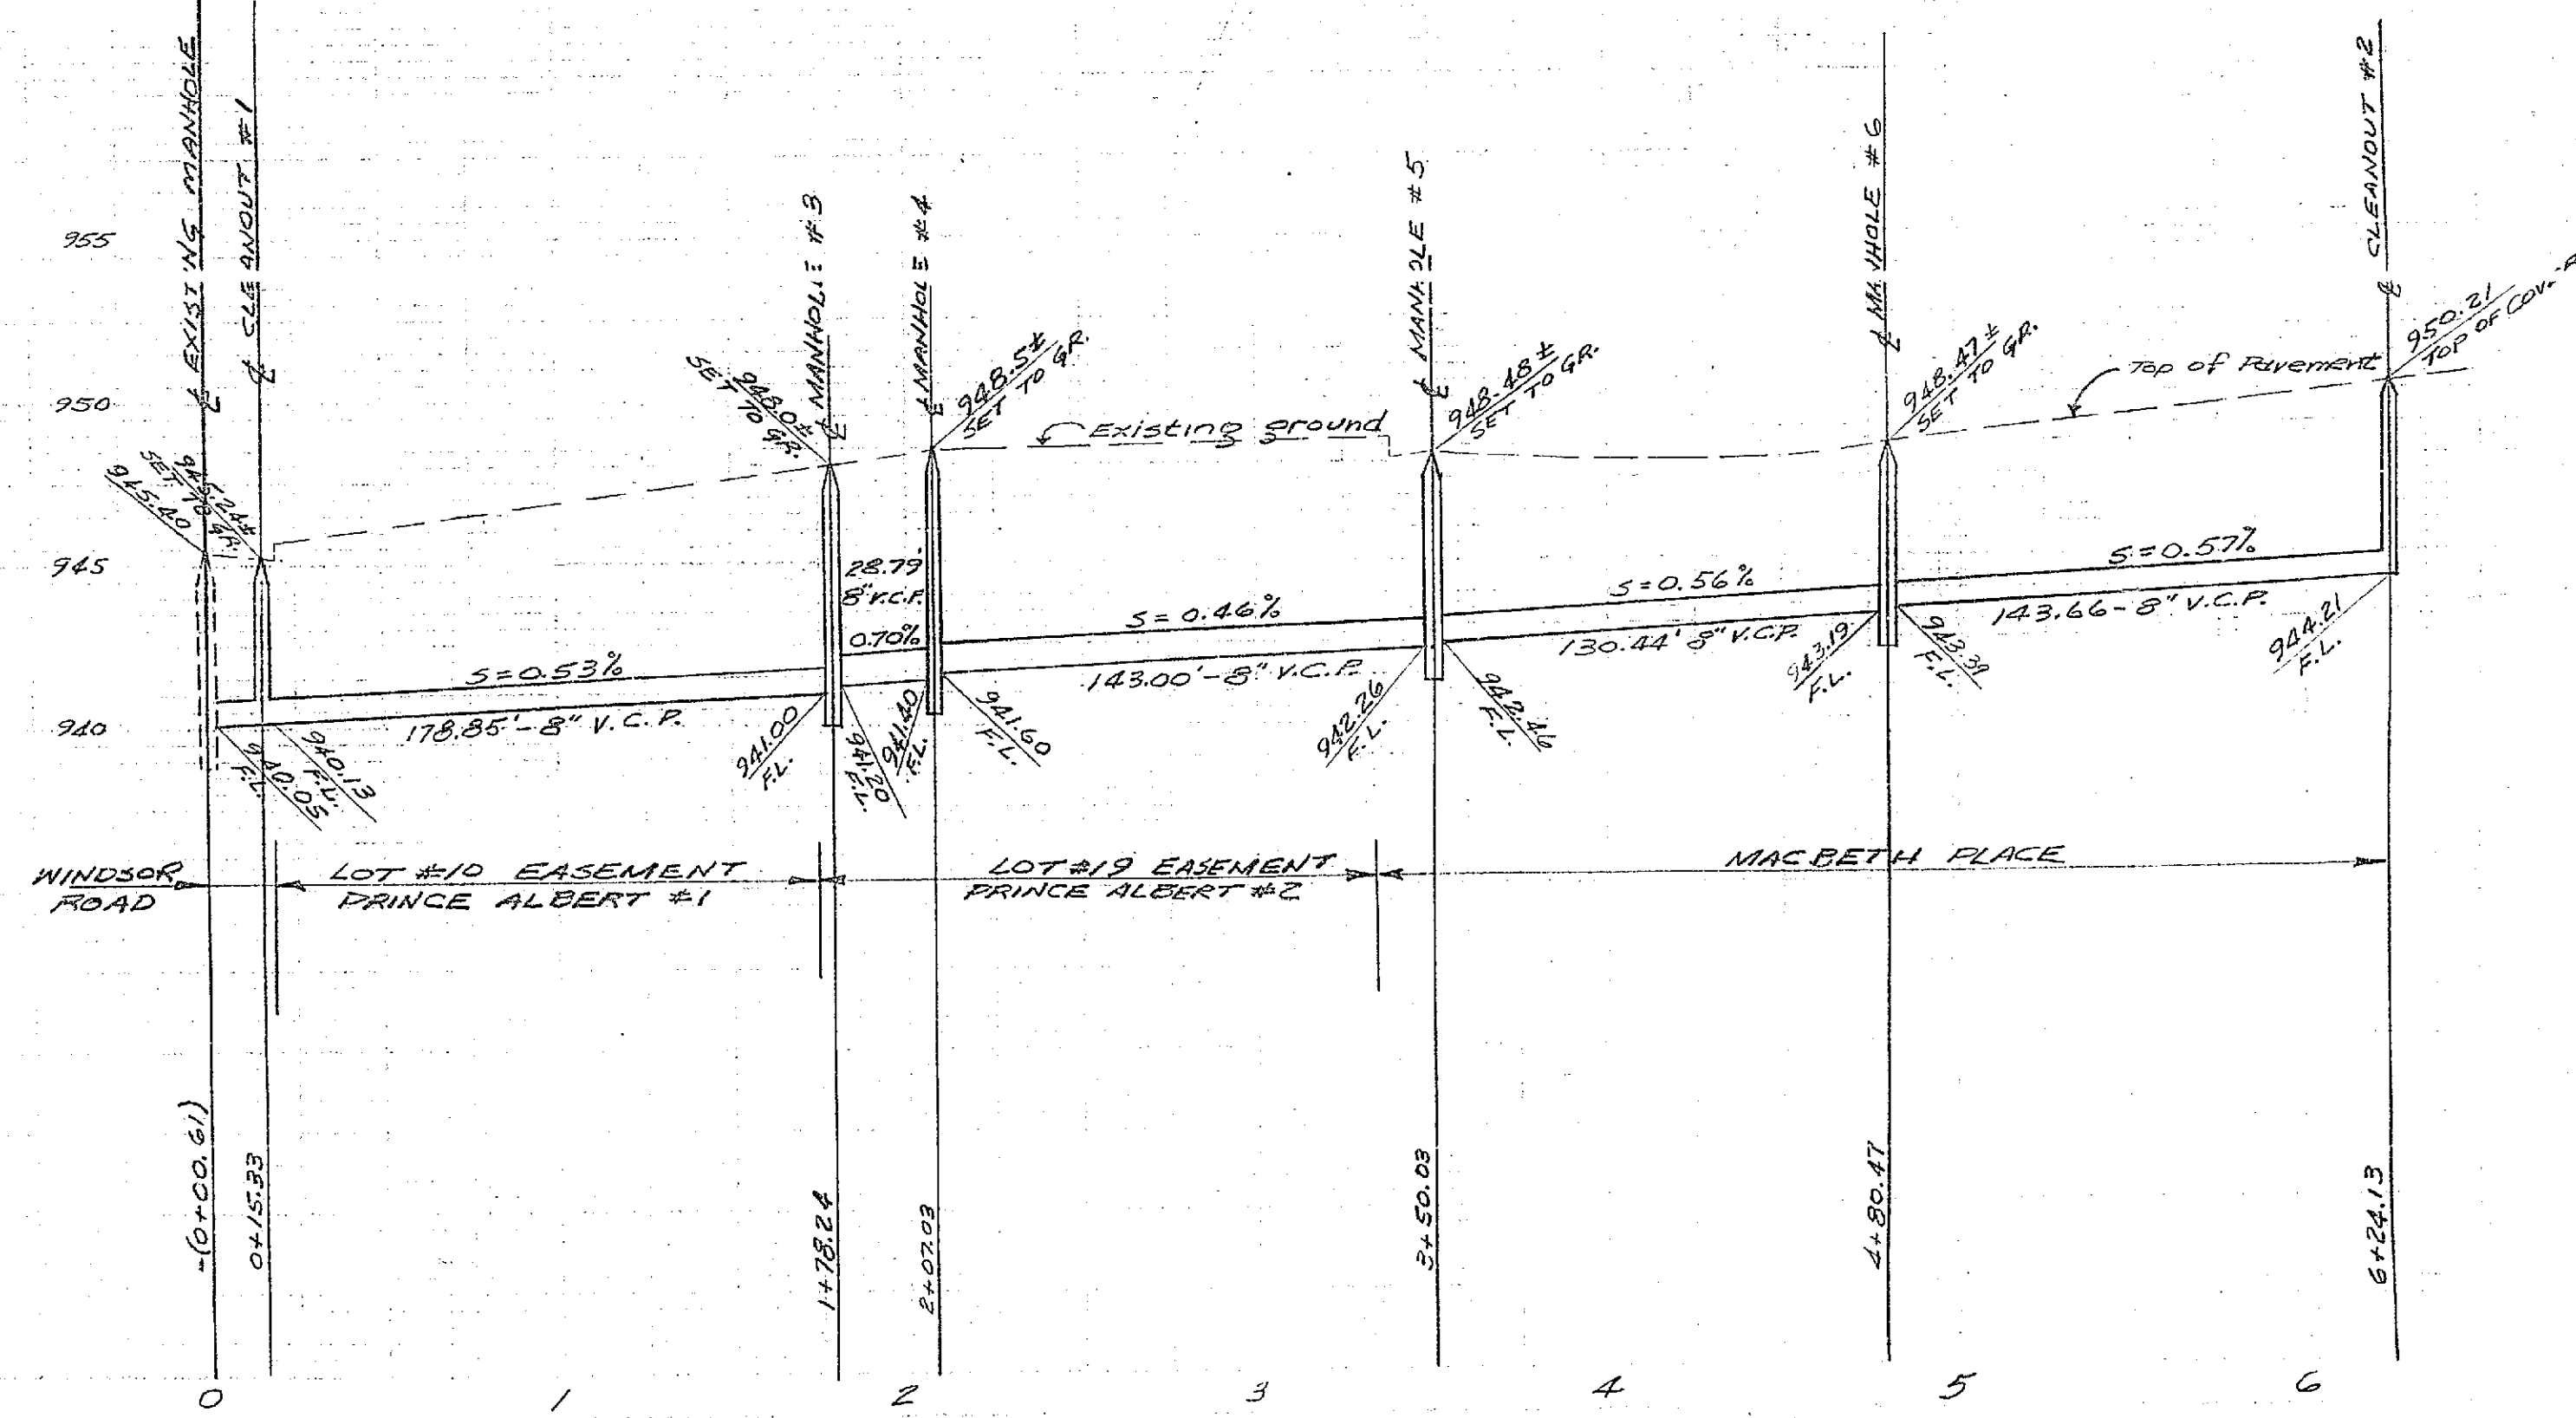

PROPERTY OF
CITY OF RIVERSIDE
CITY ENGINEERING DEPT.

PROPERTY OF
CITY OF RIVERSIDE
CITY ENGINEERING DEPT.

11190