



See Sheet No 1

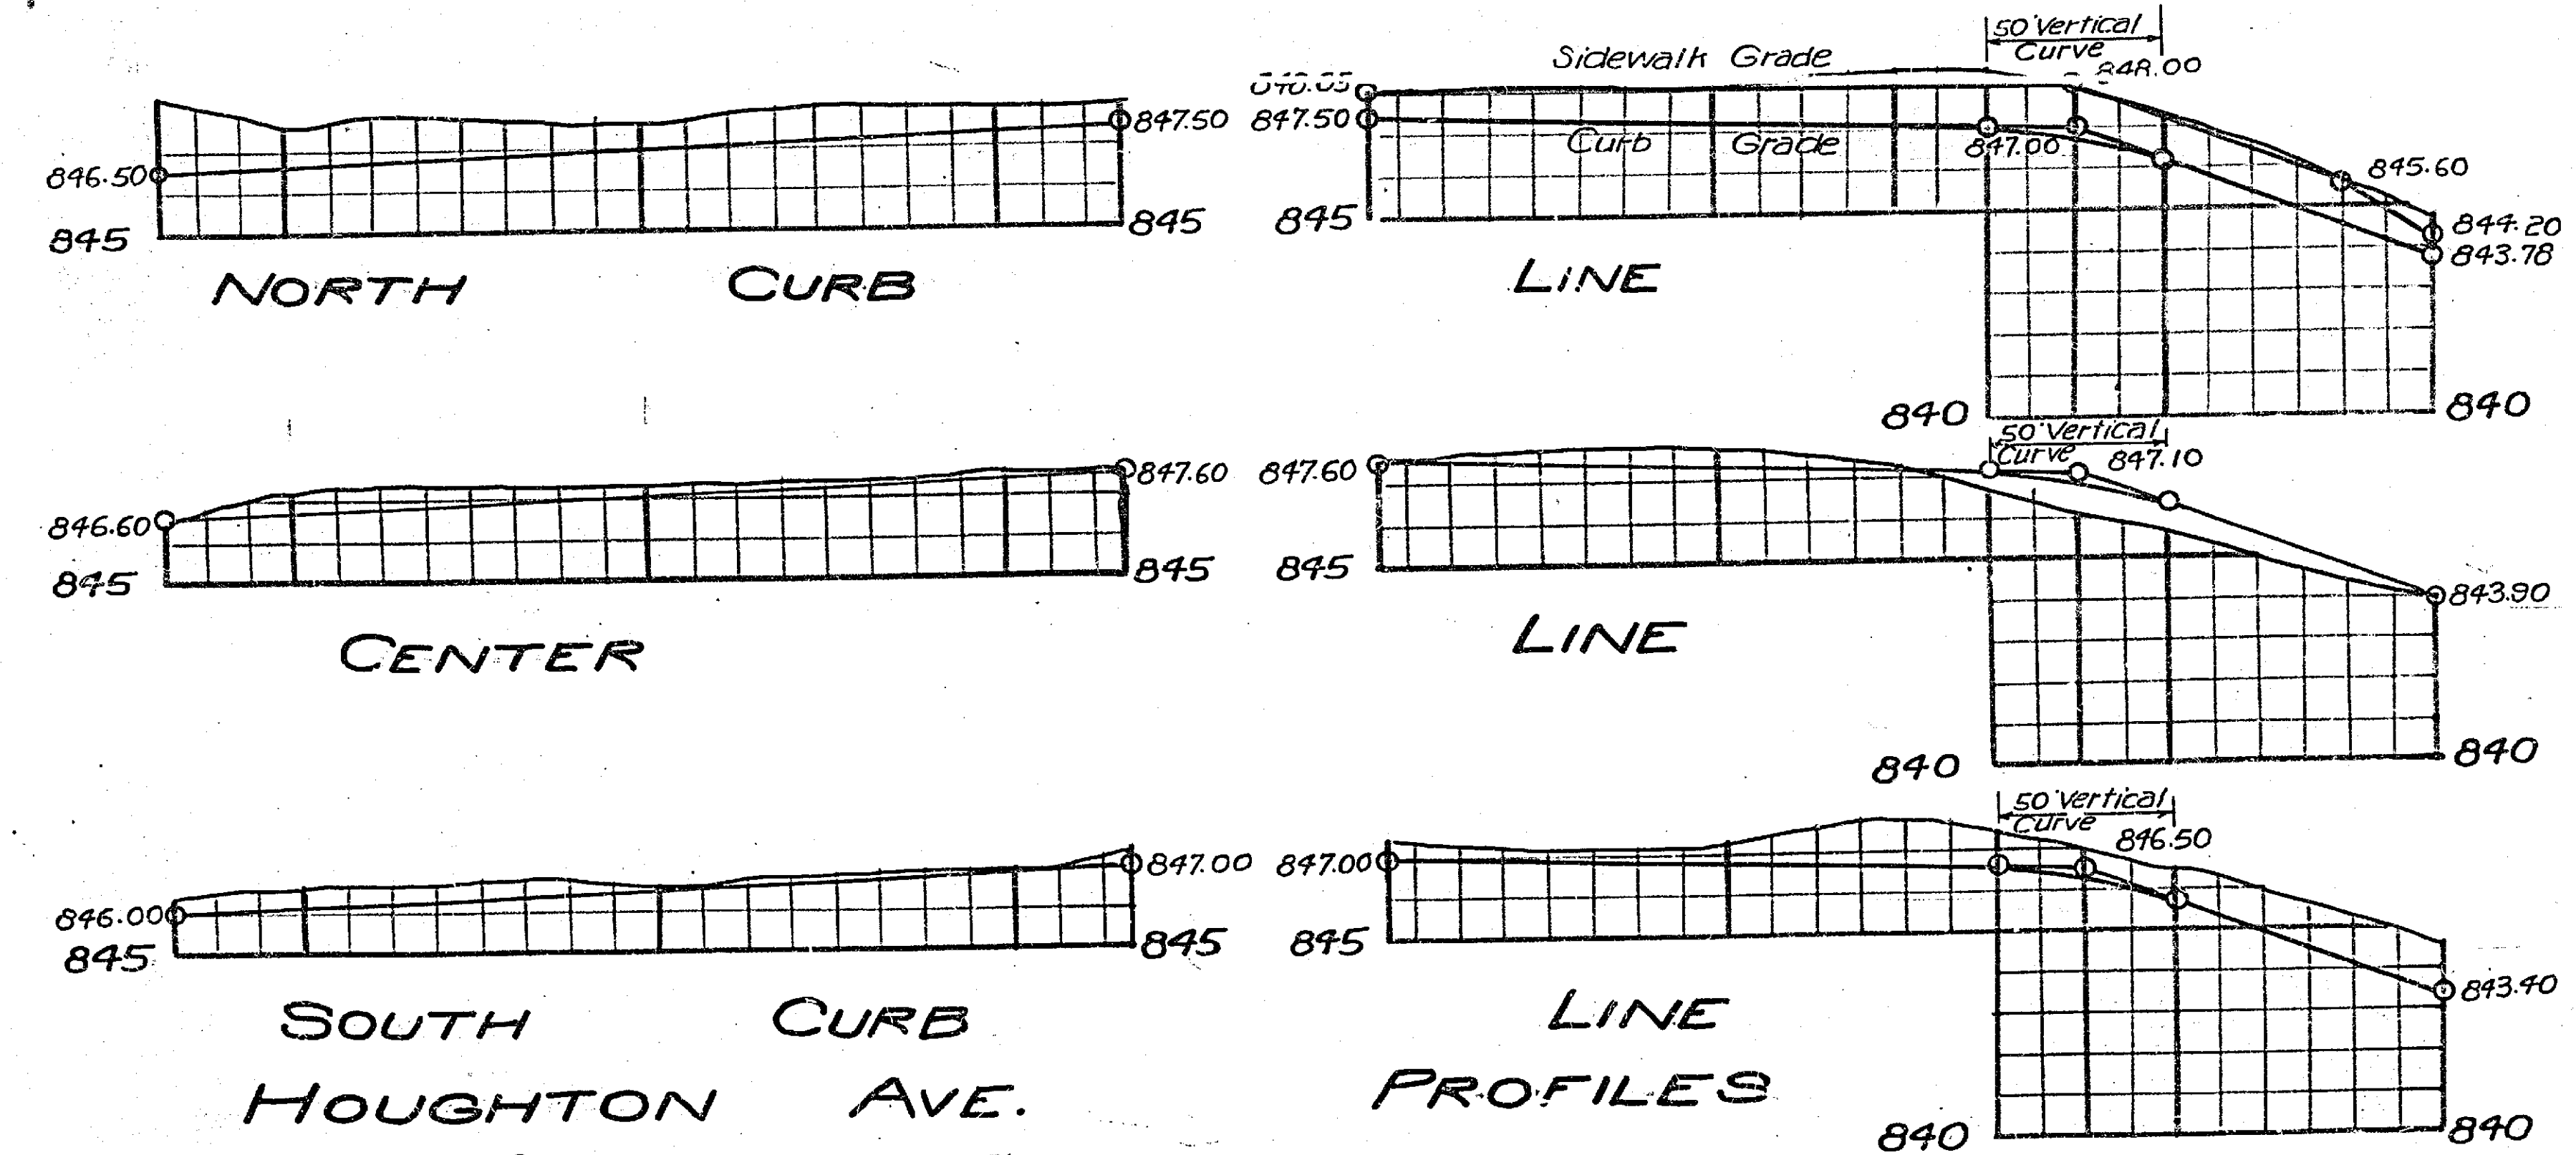

Scales: { Horizontal, 1 in. = 50 Ft.
Vertical, 1 in. = 4 Ft.

1130D

PLAN OF BOTTOM TYPE A MANHOLE

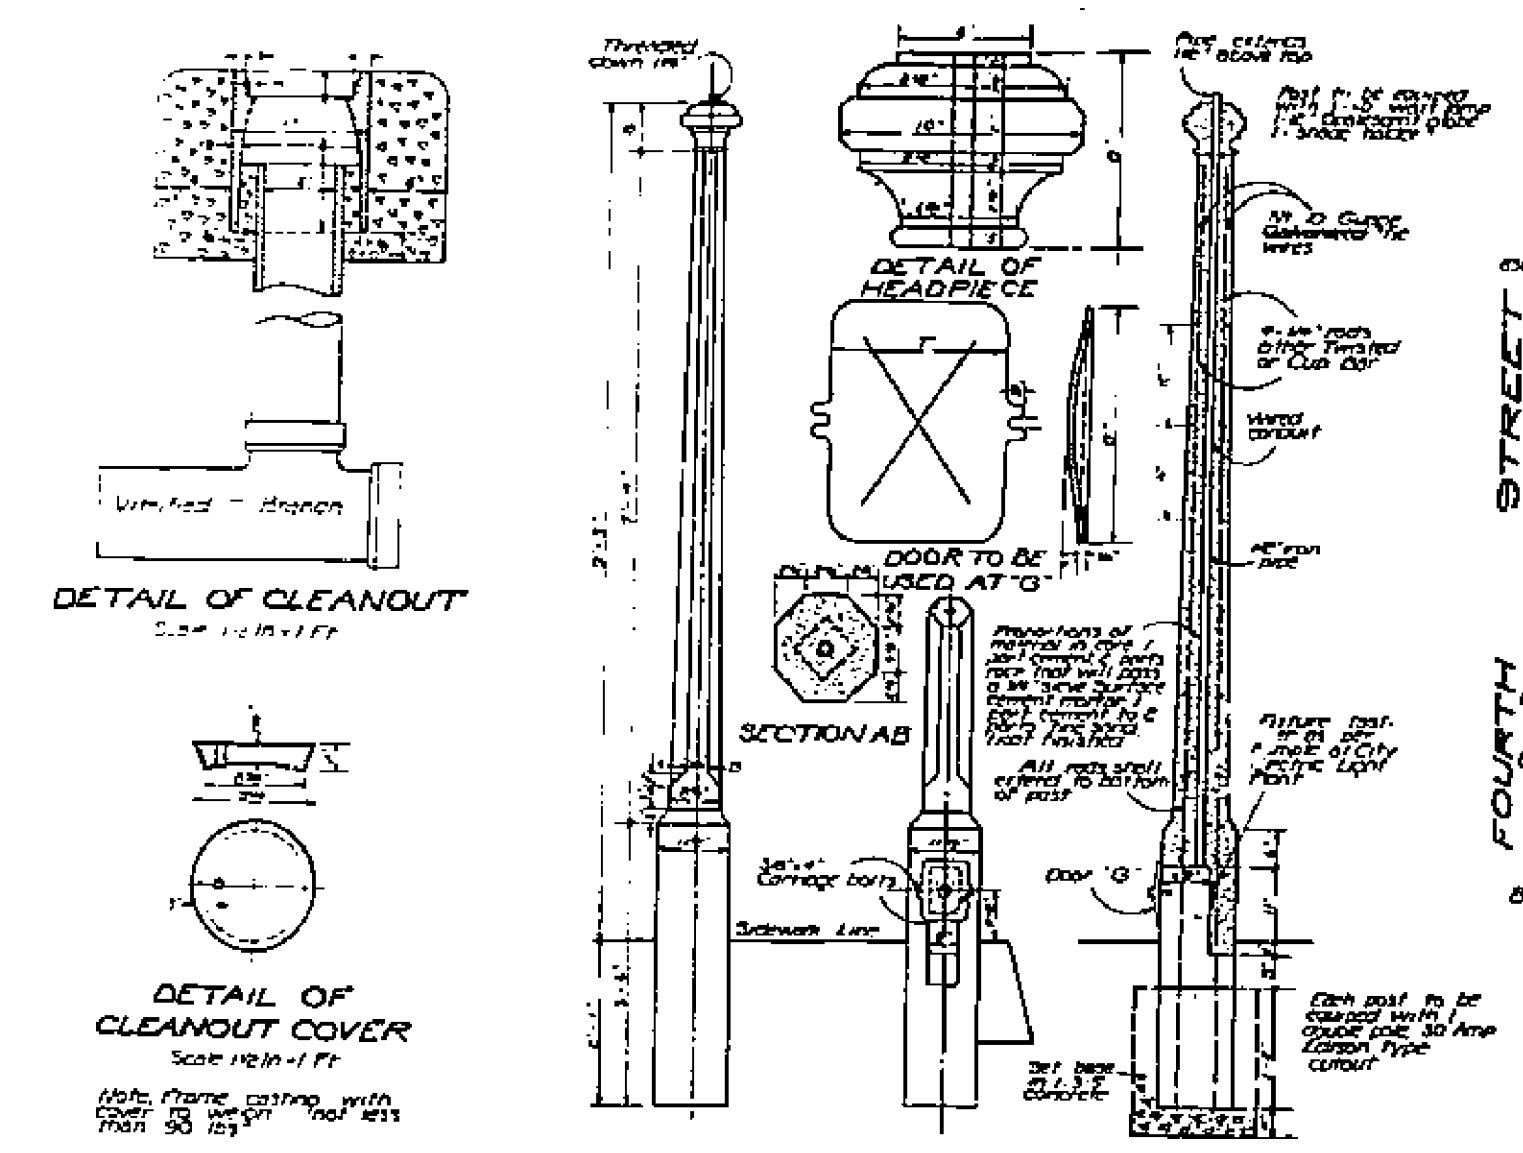

DETAIL OF CLEANOUT

DETAIL OF CLEANOUT COVER

DETAIL OF DRAIN TILE COVER

DETAIL OF ONE LIGHT CONCRETE LIGHT STANDARD

ROADWAY BETWEEN FIRST STREETS


ROADWAY 66 FOOT

ROADWAY AND RETAINING WALL ON RANDALL ROAD


RAIL OF MACADAM ROADWAY

ELEVATION OF RETAINING WALL

SECTION OF PARKING WHERE SIDEWALK IS TO BE CONSTRUCTED ON HOUGHTON AVE.

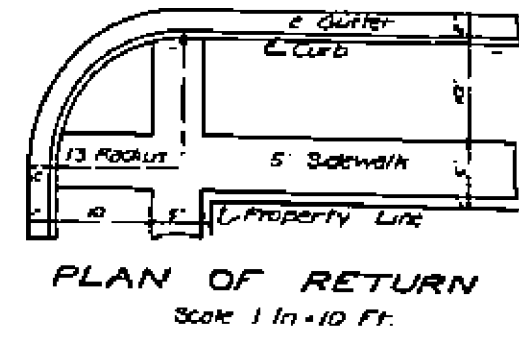

SECTION OF ROADWAY AND RETAINING WALL TO BE CONSTRUCTED ON HOUGHTON AVE.

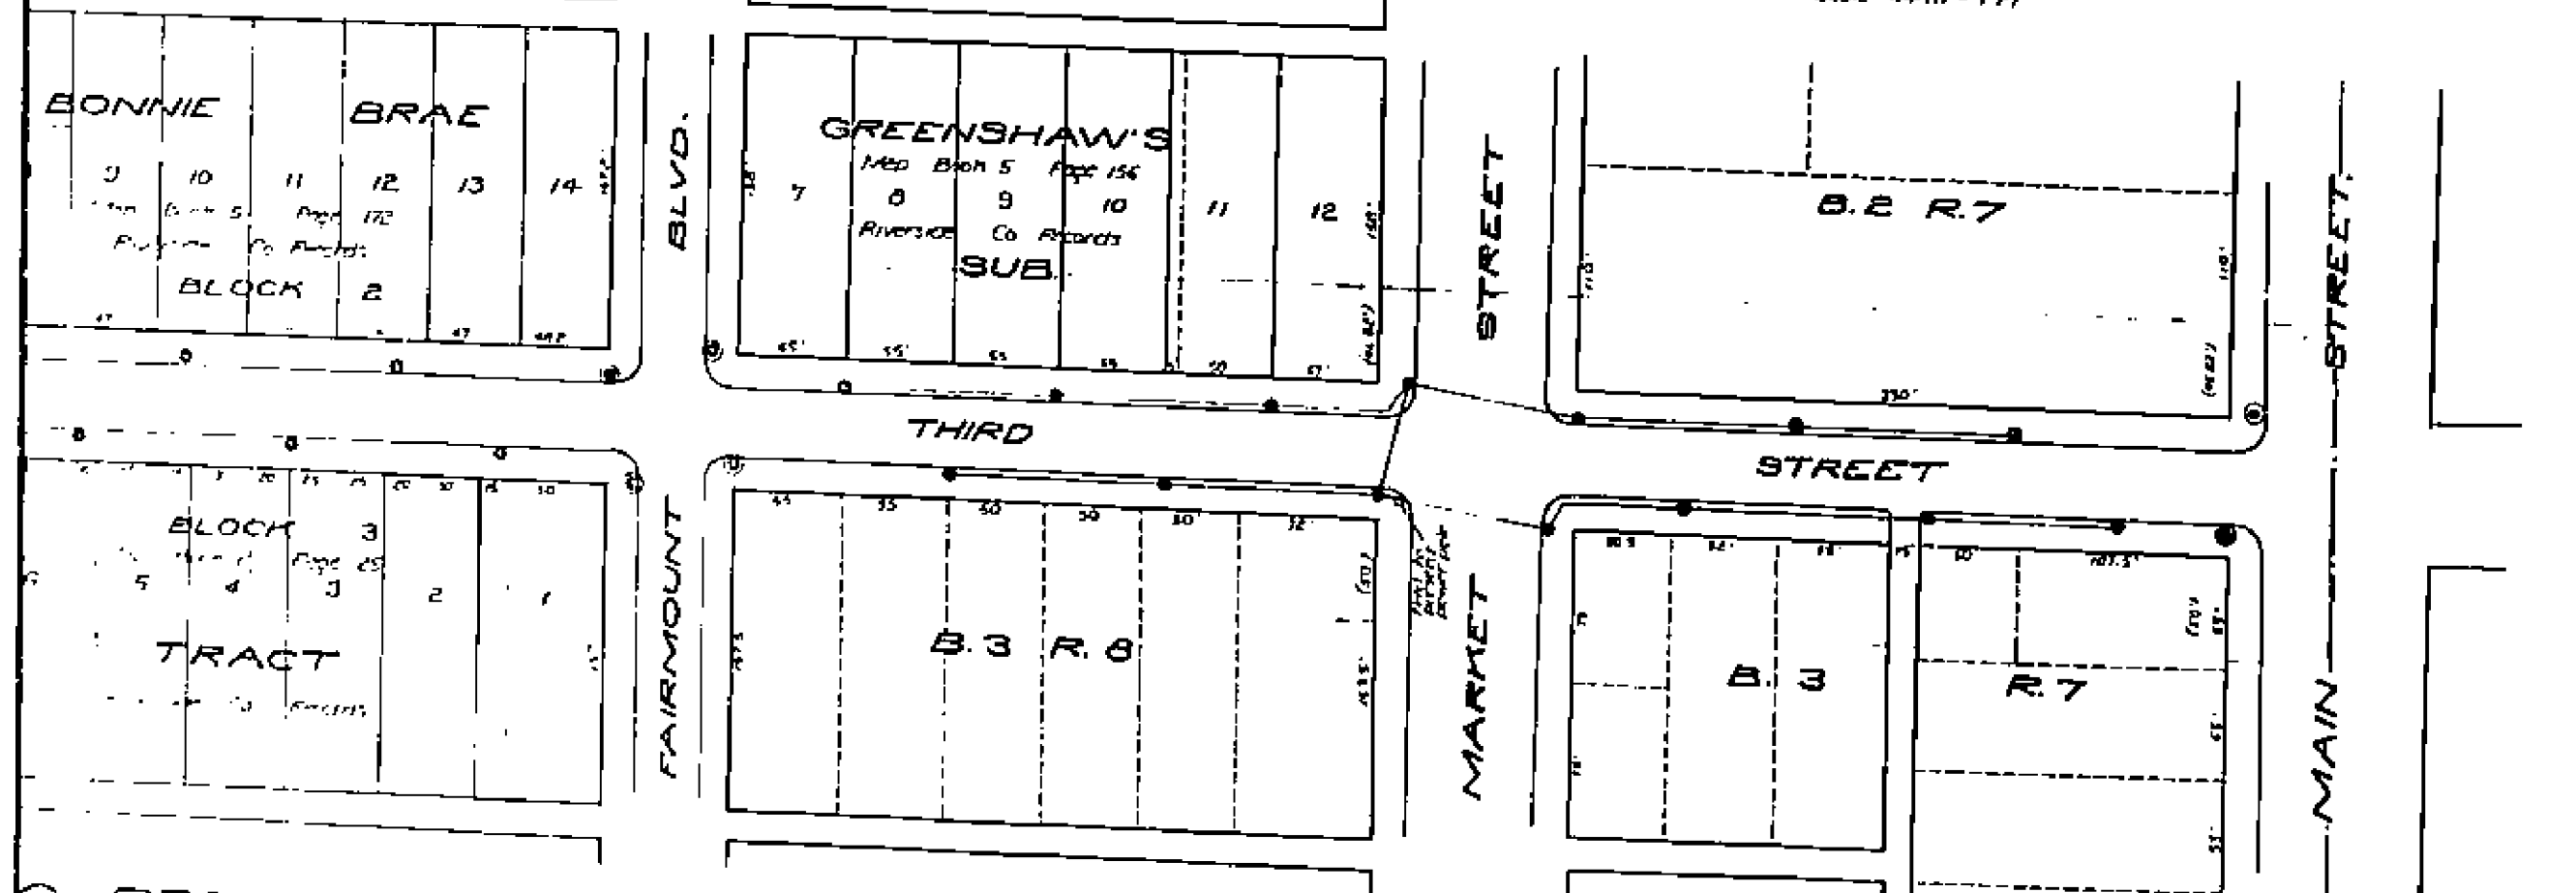

PROPOSED IMPROVEMENTS IN THE EAST PORTION OF WEST SIDE OF RIVERSIDE

Scale 1/4" = 50 FEET AUGUST 1924

