
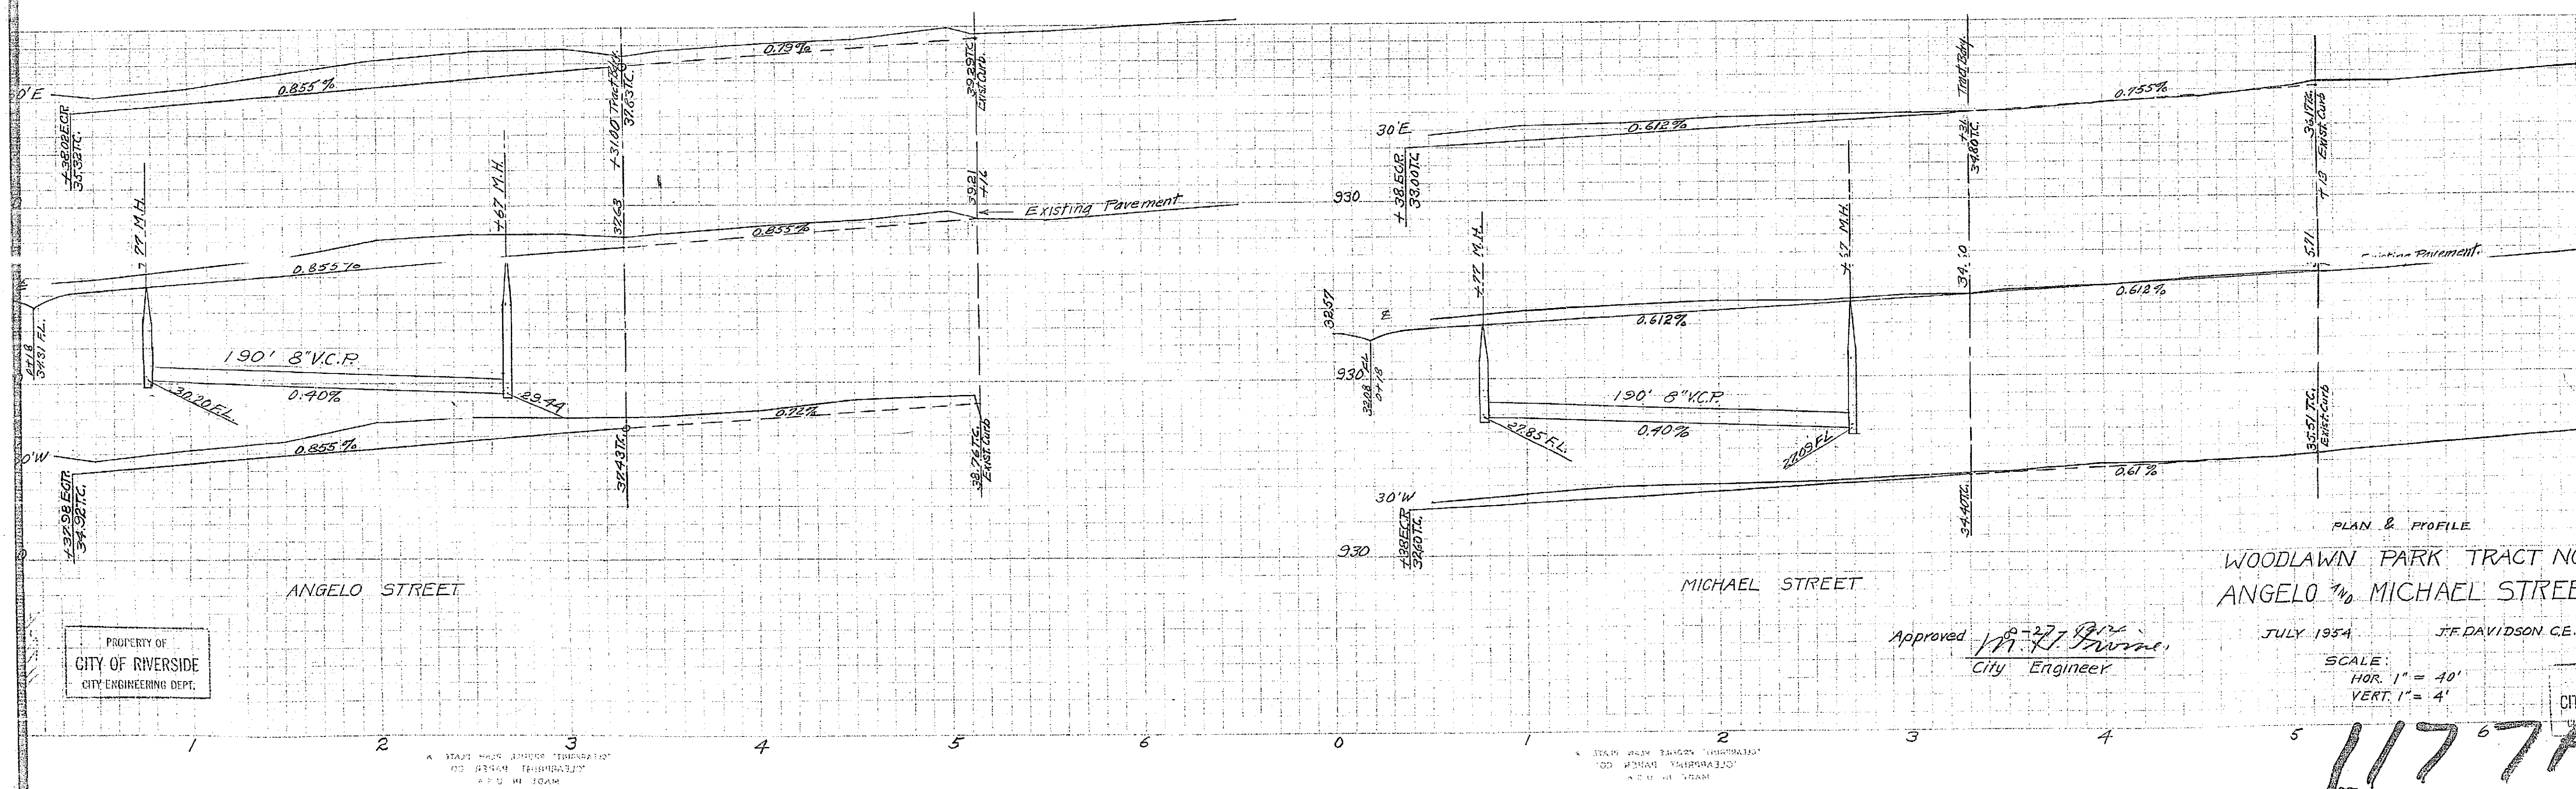
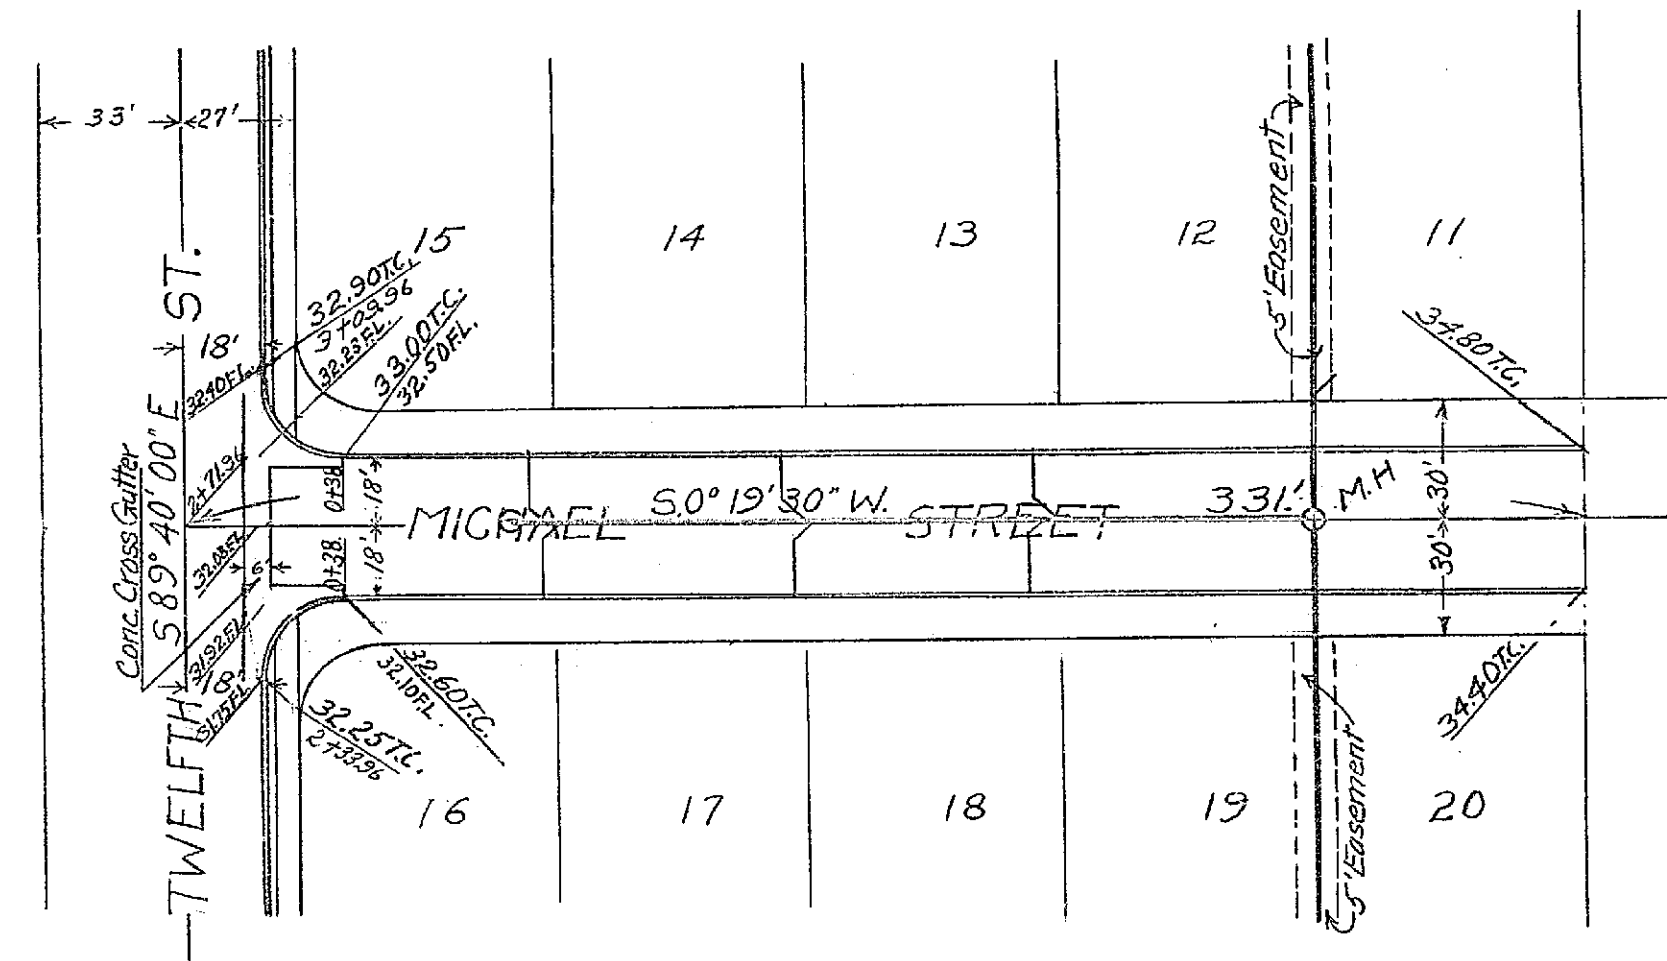


PROPERTY OF  
CITY OF RIVERSIDE  
CITY ENGINEERING DEPT.

PROPERTY OF  
CITY OF RIVERSIDE  
CITY ENGINEERING DEPT.

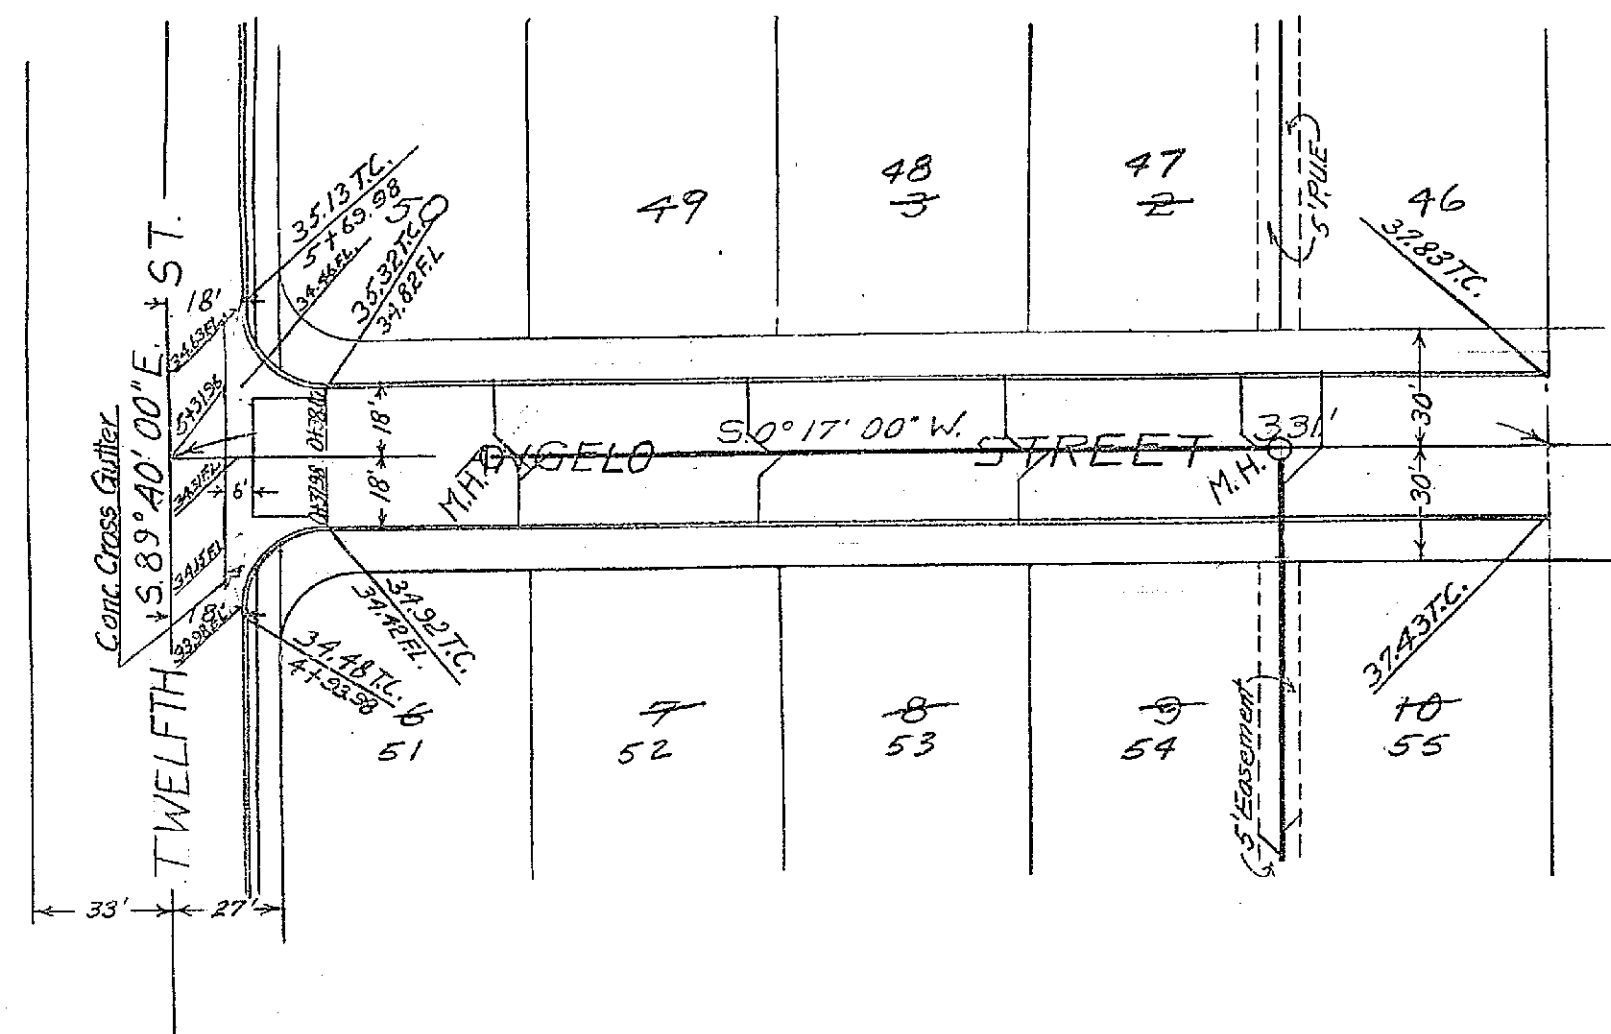

PROPERTY OF  
CITY OF RIVERSIDE  
CITY ENGINEERING DEPT.

Approved *W. F. Fernald*  
City Engineer

JULY 1954 J.F. DAVIDSON C.E.



SCALE:  
HOR. 1" = 40'  
VERT. 1" = 4'

PROPERTY OF  
CITY OF RIVERSIDE  
CITY ENGINEERING DEPT.

1177A

PROPERTY OF  
CITY OF RIVERSIDE  
CITY ENGINEERING DEPT.

PROPERTY OF  
CITY OF RIVERSIDE  
CITY ENGINEERING DEPT.

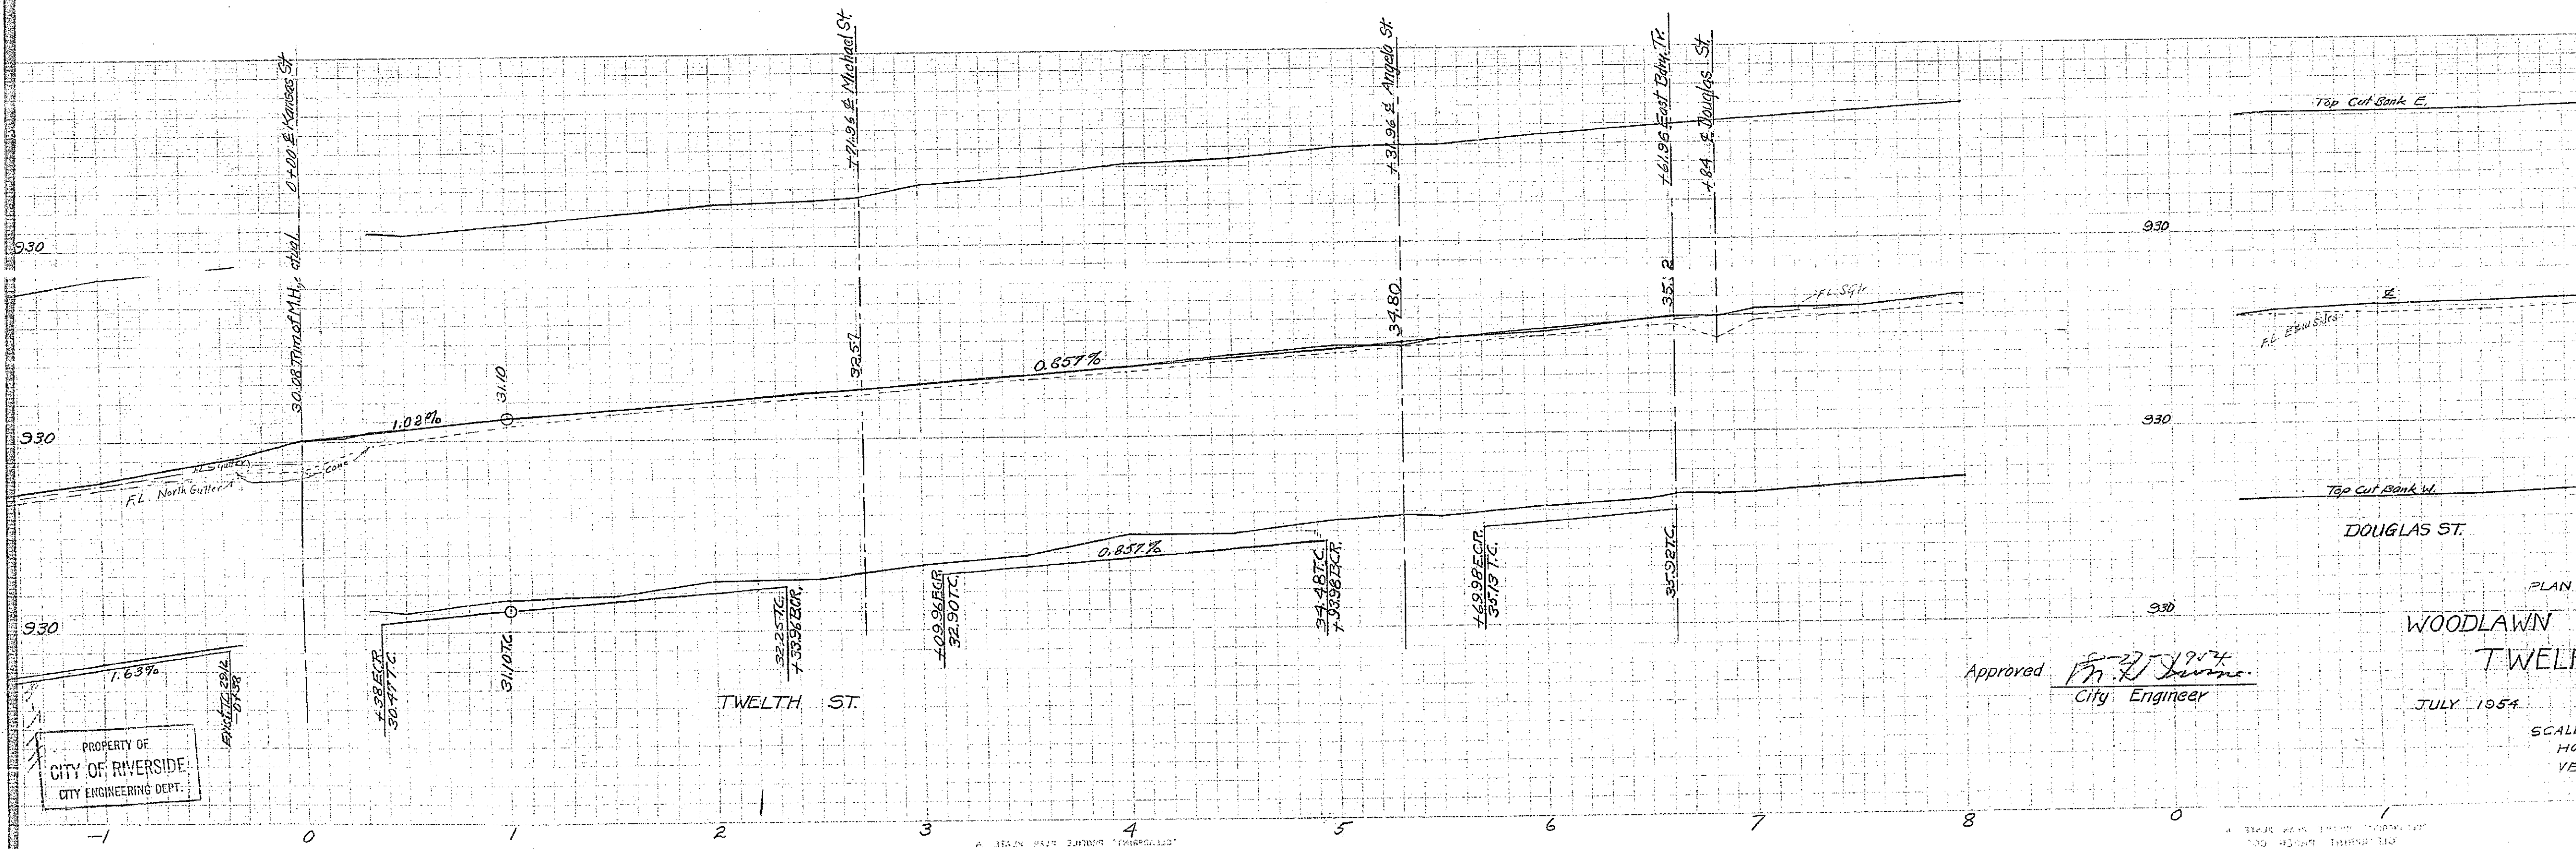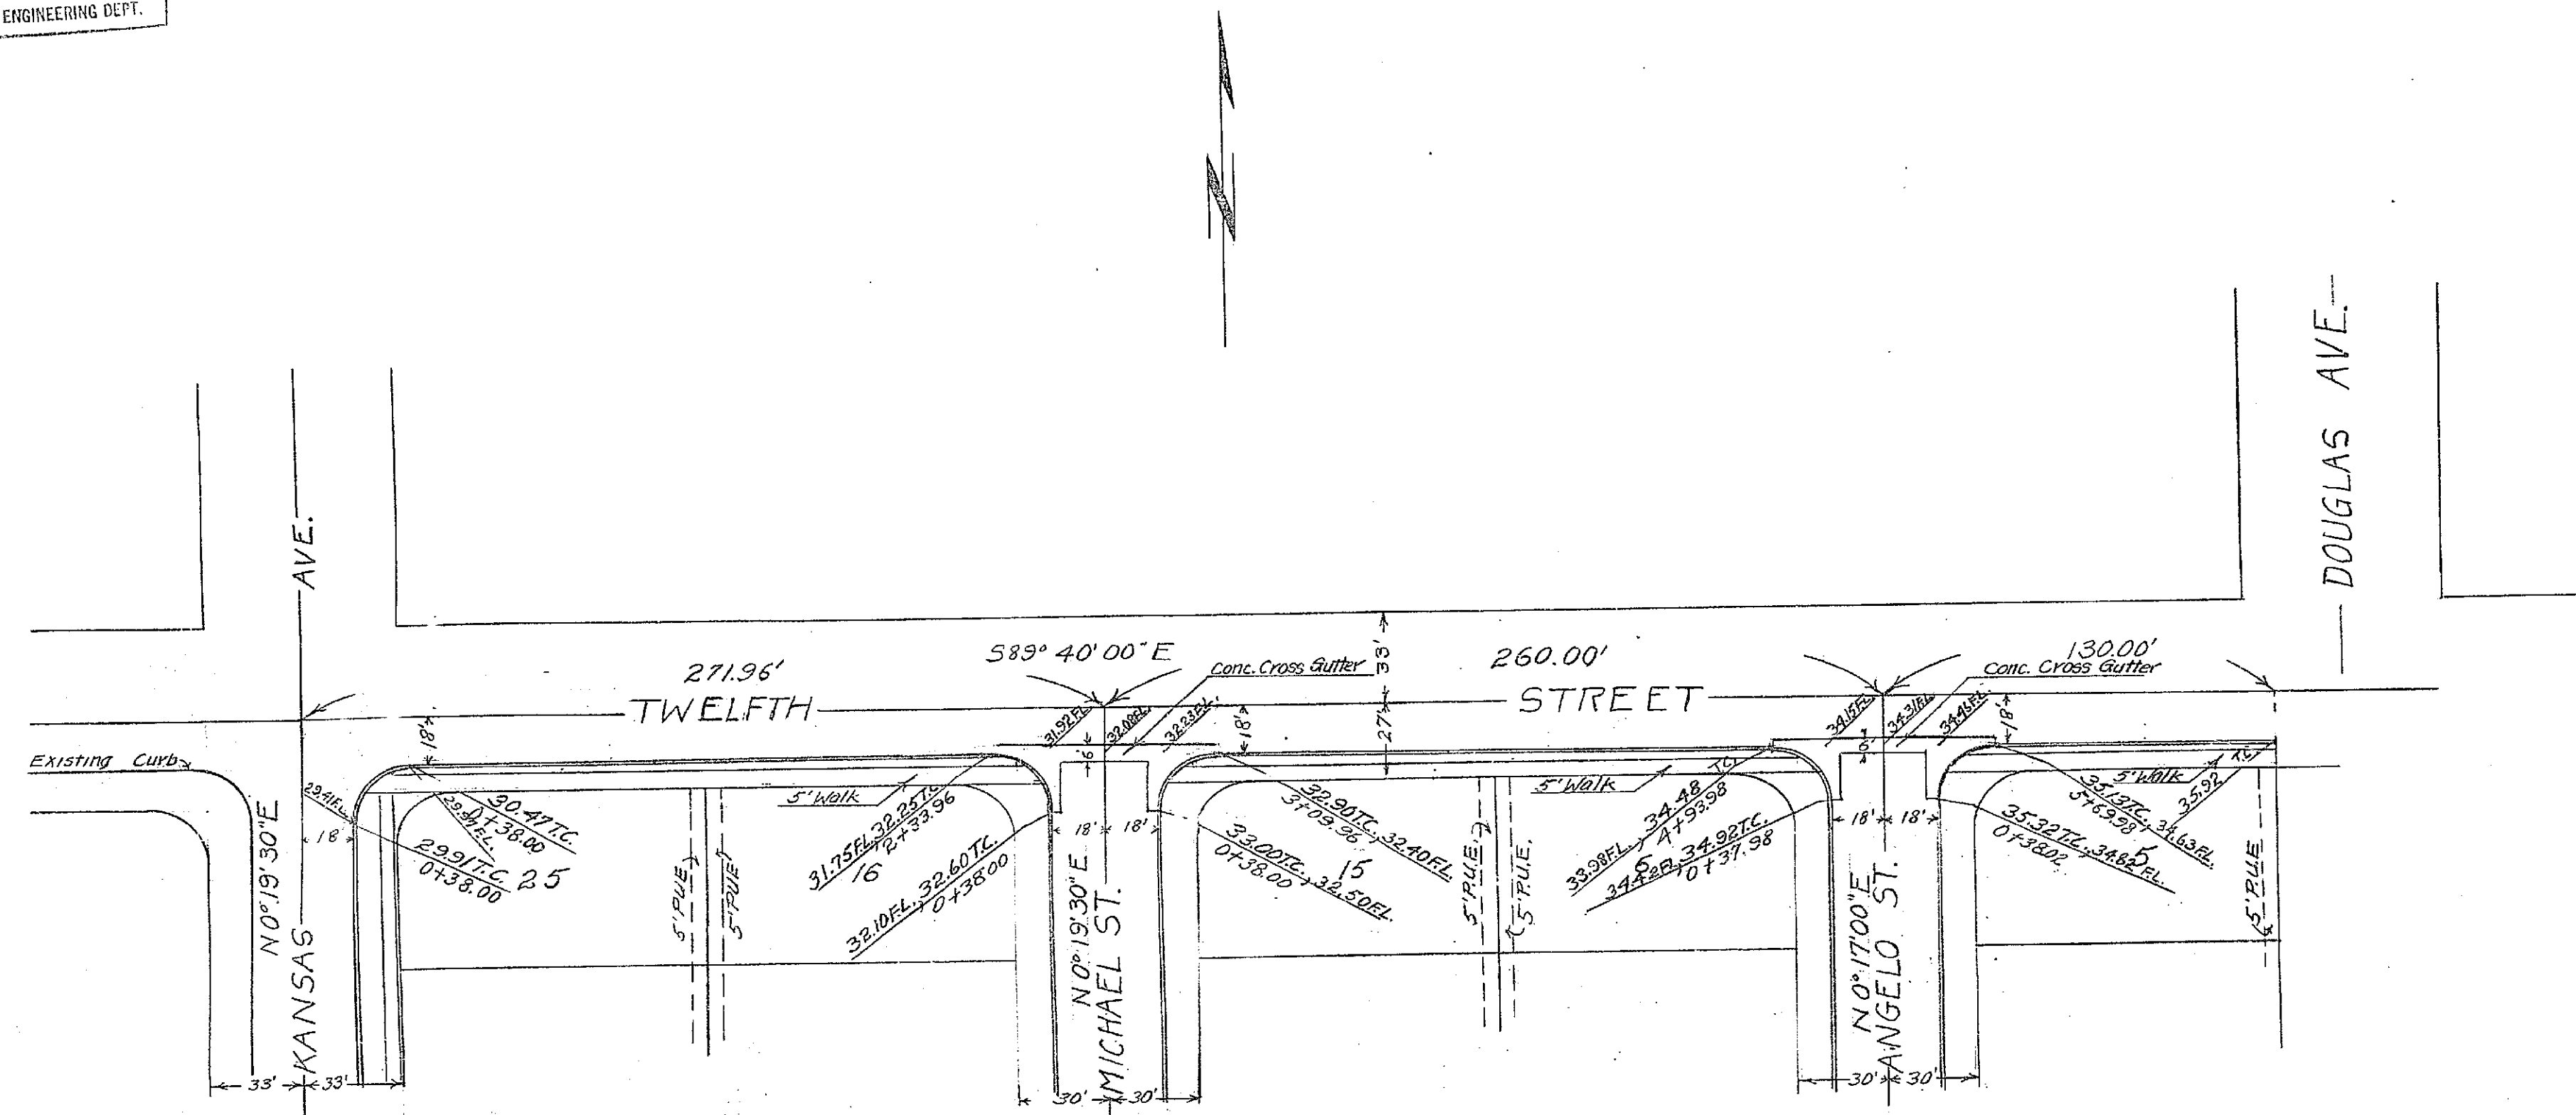

PROPERTY OF  
CITY OF RIVERSIDE  
CITY ENGINEERING DEPT.

PROPERTY OF  
CITY OF RIVERSIDE  
CITY ENGINEERING DEPT.

Approved *[Signature]*  
City Engineer




PLAN & PROFILE  
WOODLAWN PARK TRACT NO. 2  
TWELFTH STREET

JULY 1954 J. DAVIDSON C.E.  
SCALE:  
HOR. 1" = 40'  
VERT. 1" = 4'

1177A

PROPERTY OF  
CITY OF RIVERSIDE  
CITY ENGINEERING DEPT.

PROPERTY OF  
CITY OF RIVERSIDE  
CITY ENGINEERING DEPT.

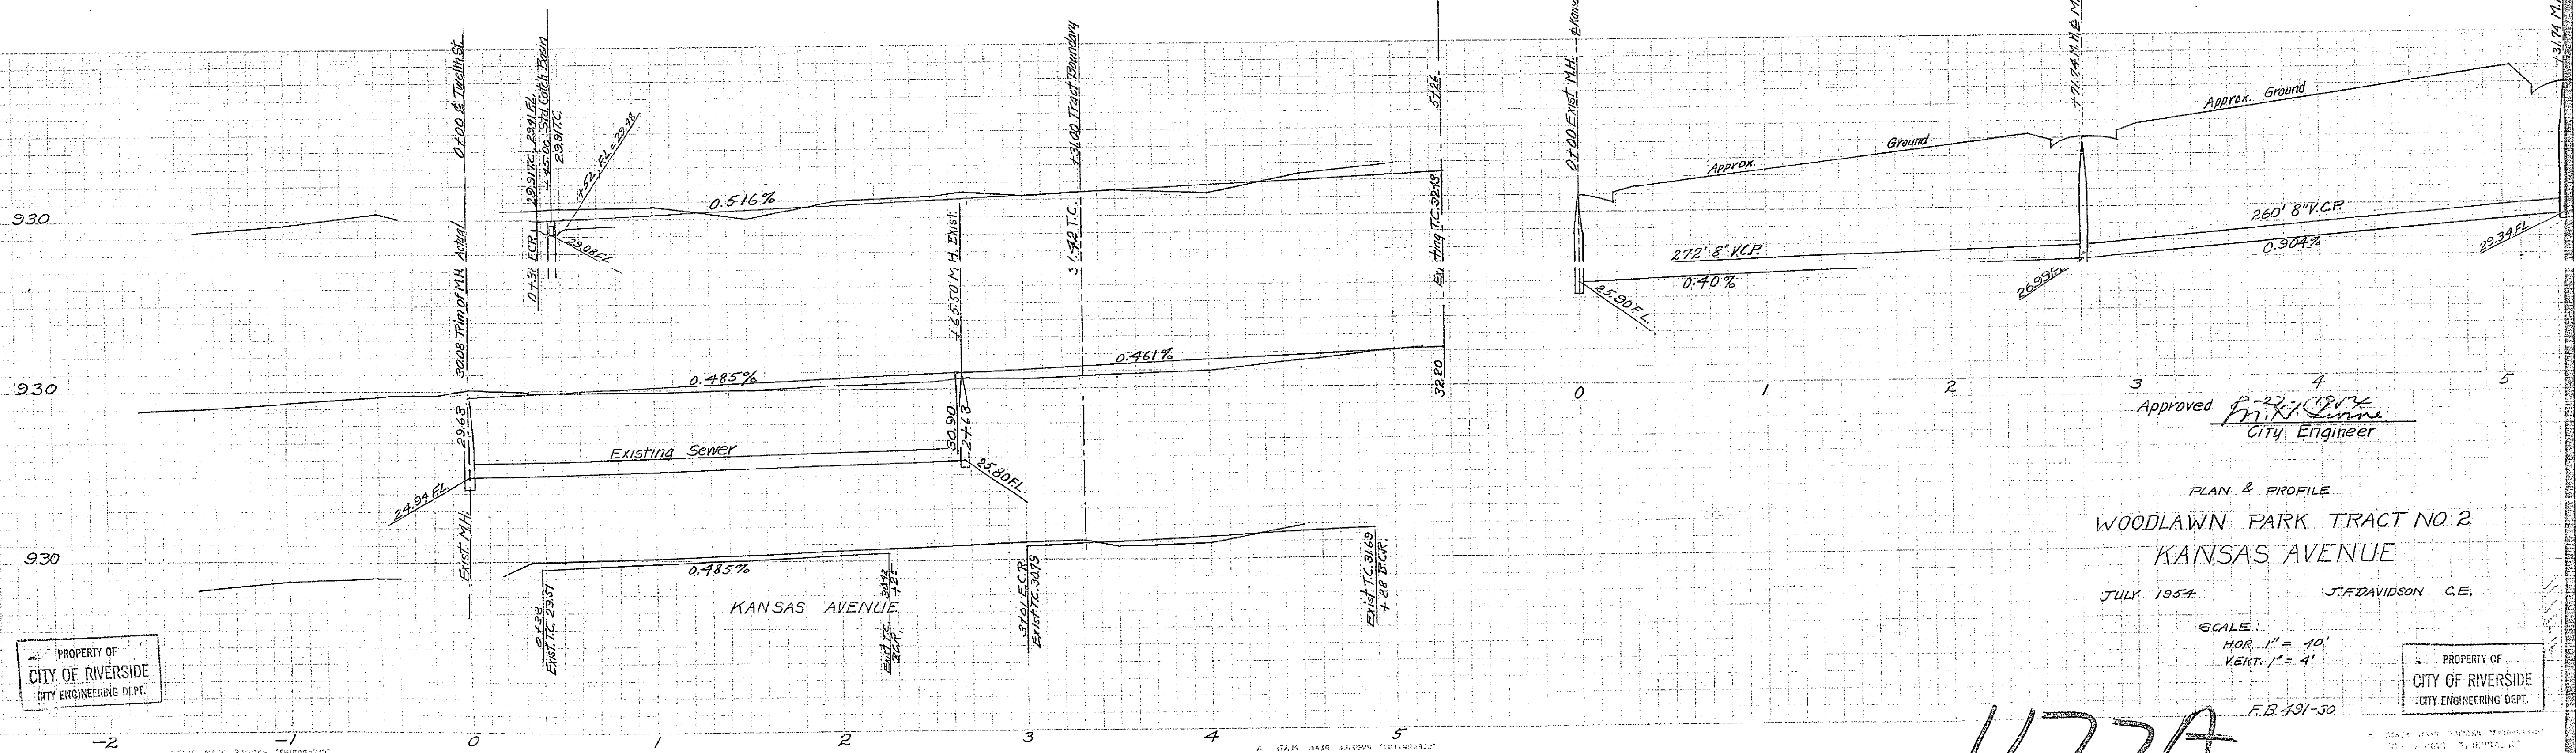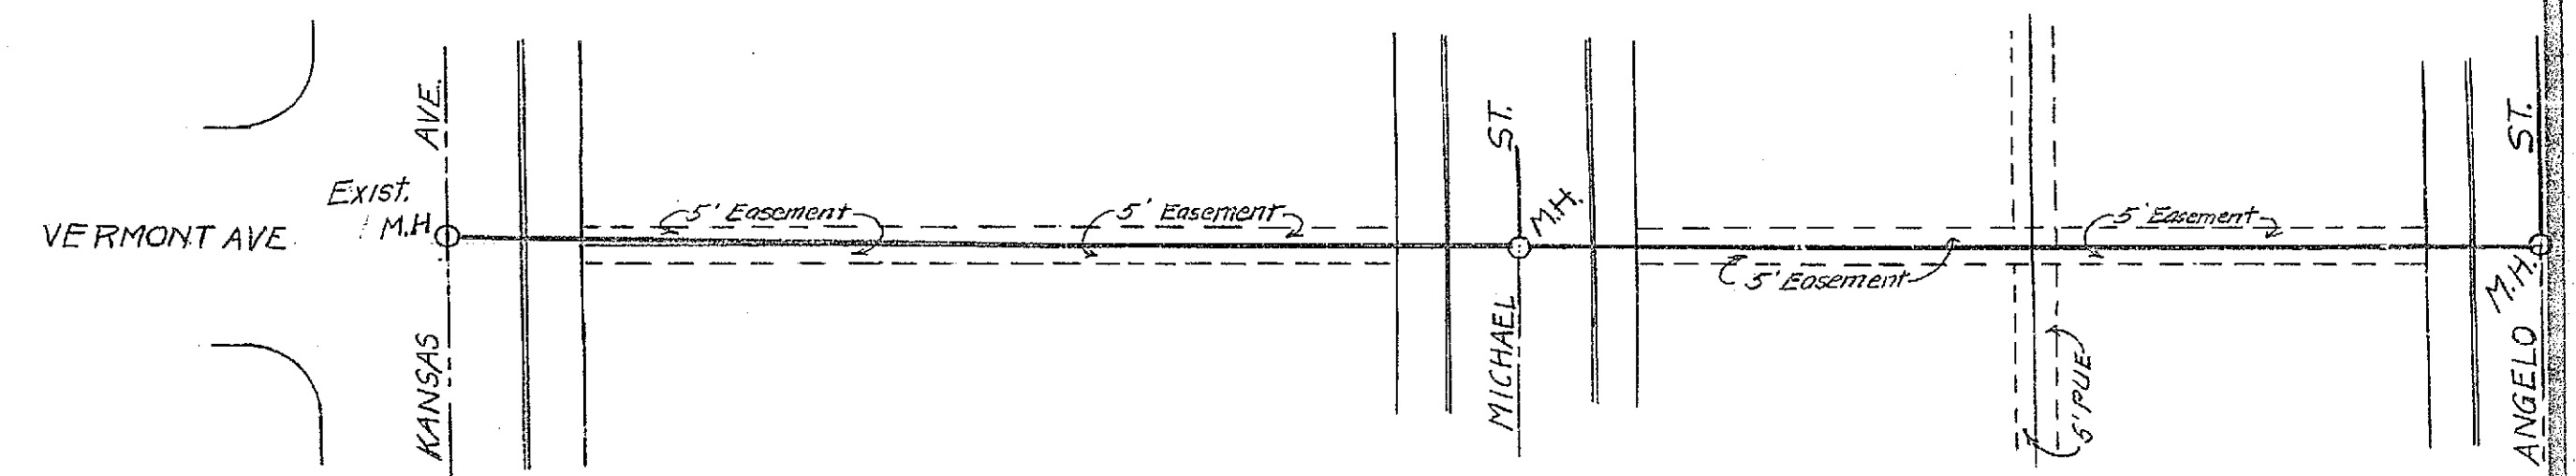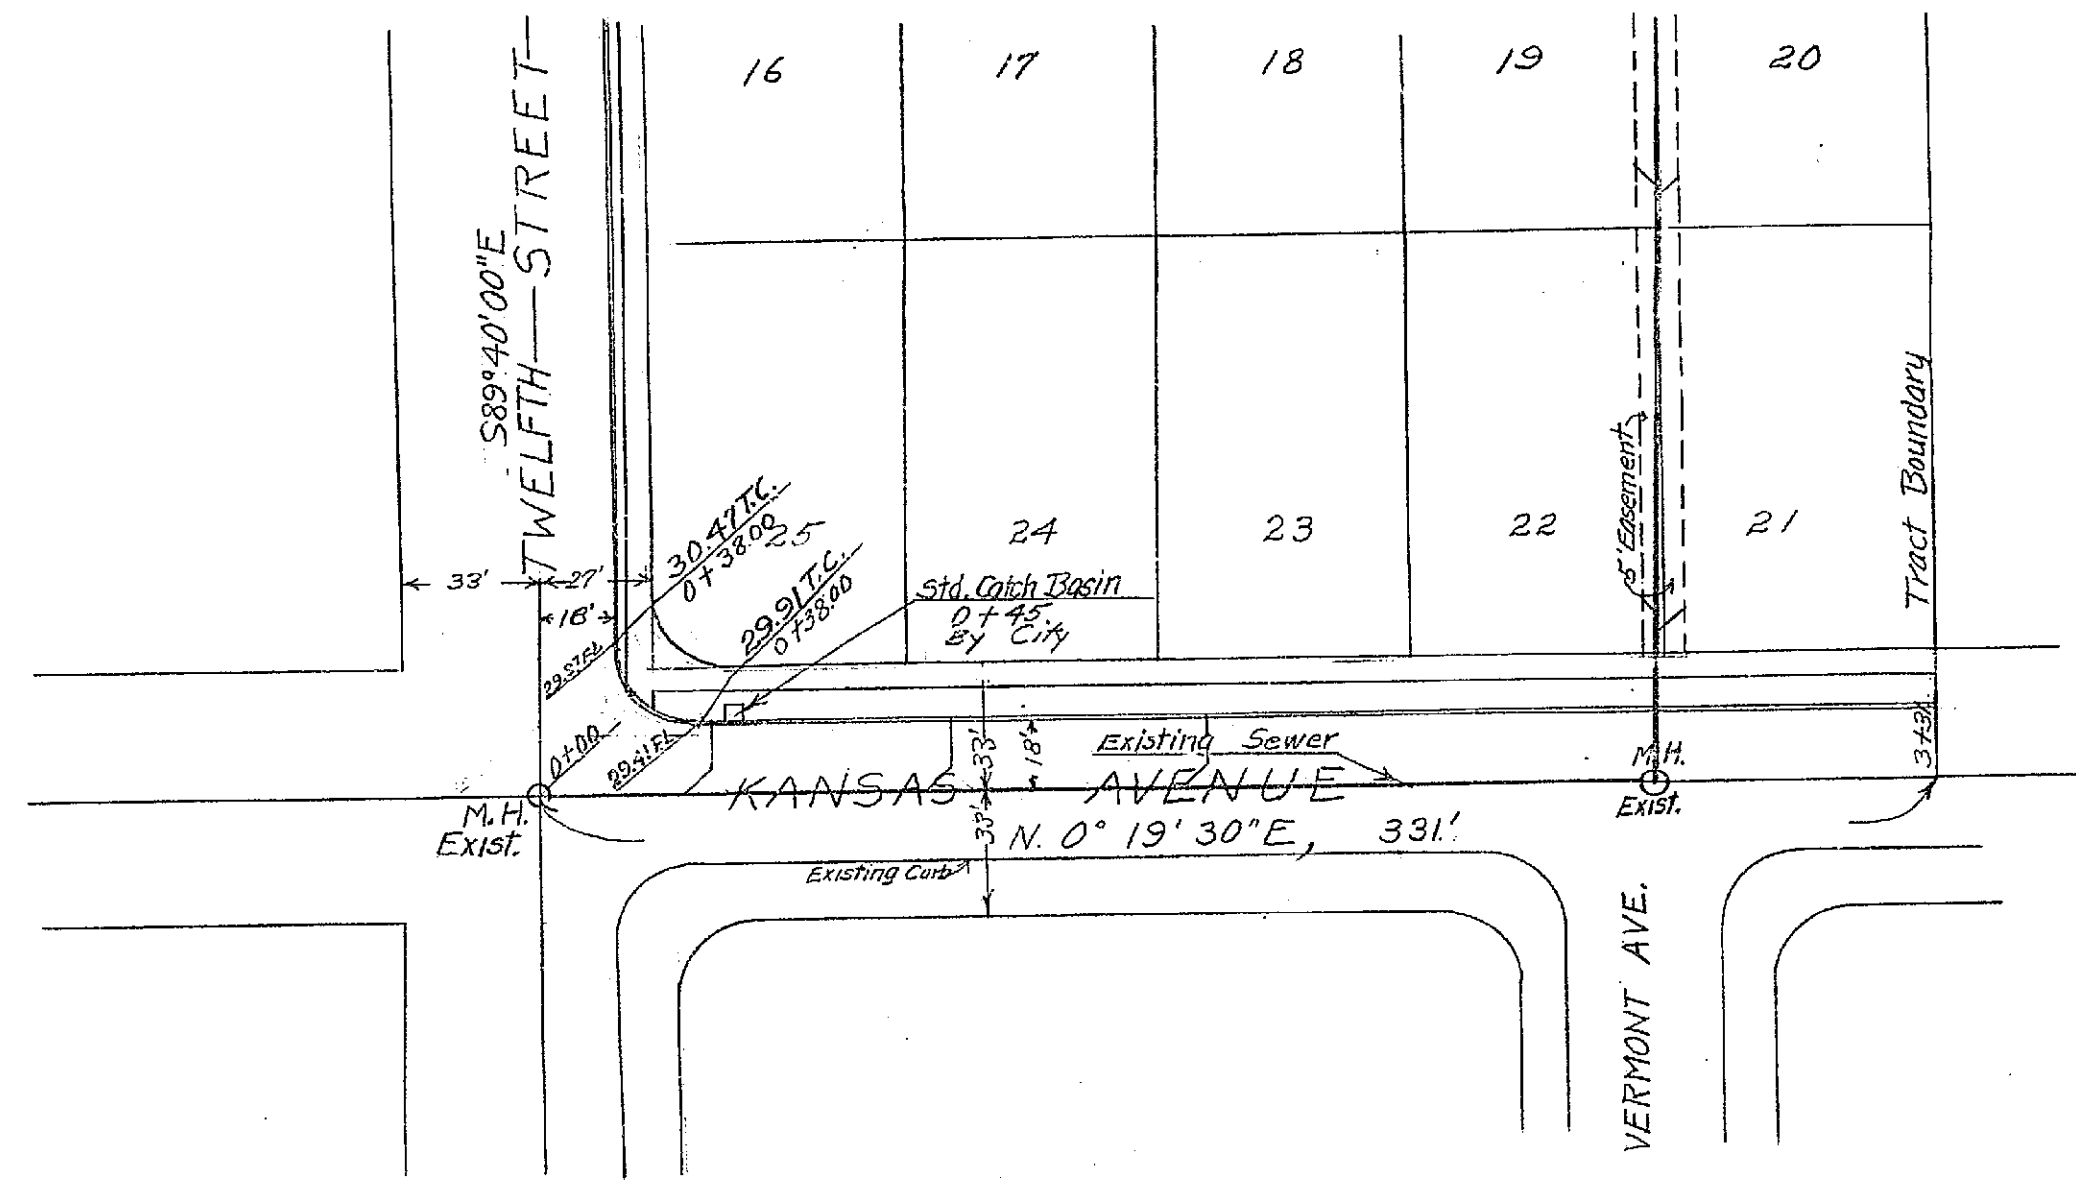

Approved *[Signature]*  
City Engineer

PLAN & PROFILE  
WOODLAWN PARK TRACT NO 2  
KANSAS AVENUE  
JULY 1954 J.F. DAVIDSON C.E.

SCALE:  
HOR. 1" = 10'  
VERT. 1" = 4'

PROPERTY OF  
CITY OF RIVERSIDE  
CITY ENGINEERING DEPT.

PROPERTY OF  
CITY OF RIVERSIDE  
CITY ENGINEERING DEPT.

1177A