


117-B

PROFESSIONAL ENGINEER  
STATE OF NEW YORK  
NOV 22 1937

NEW YORK  
KEEFE & ESSER CO.

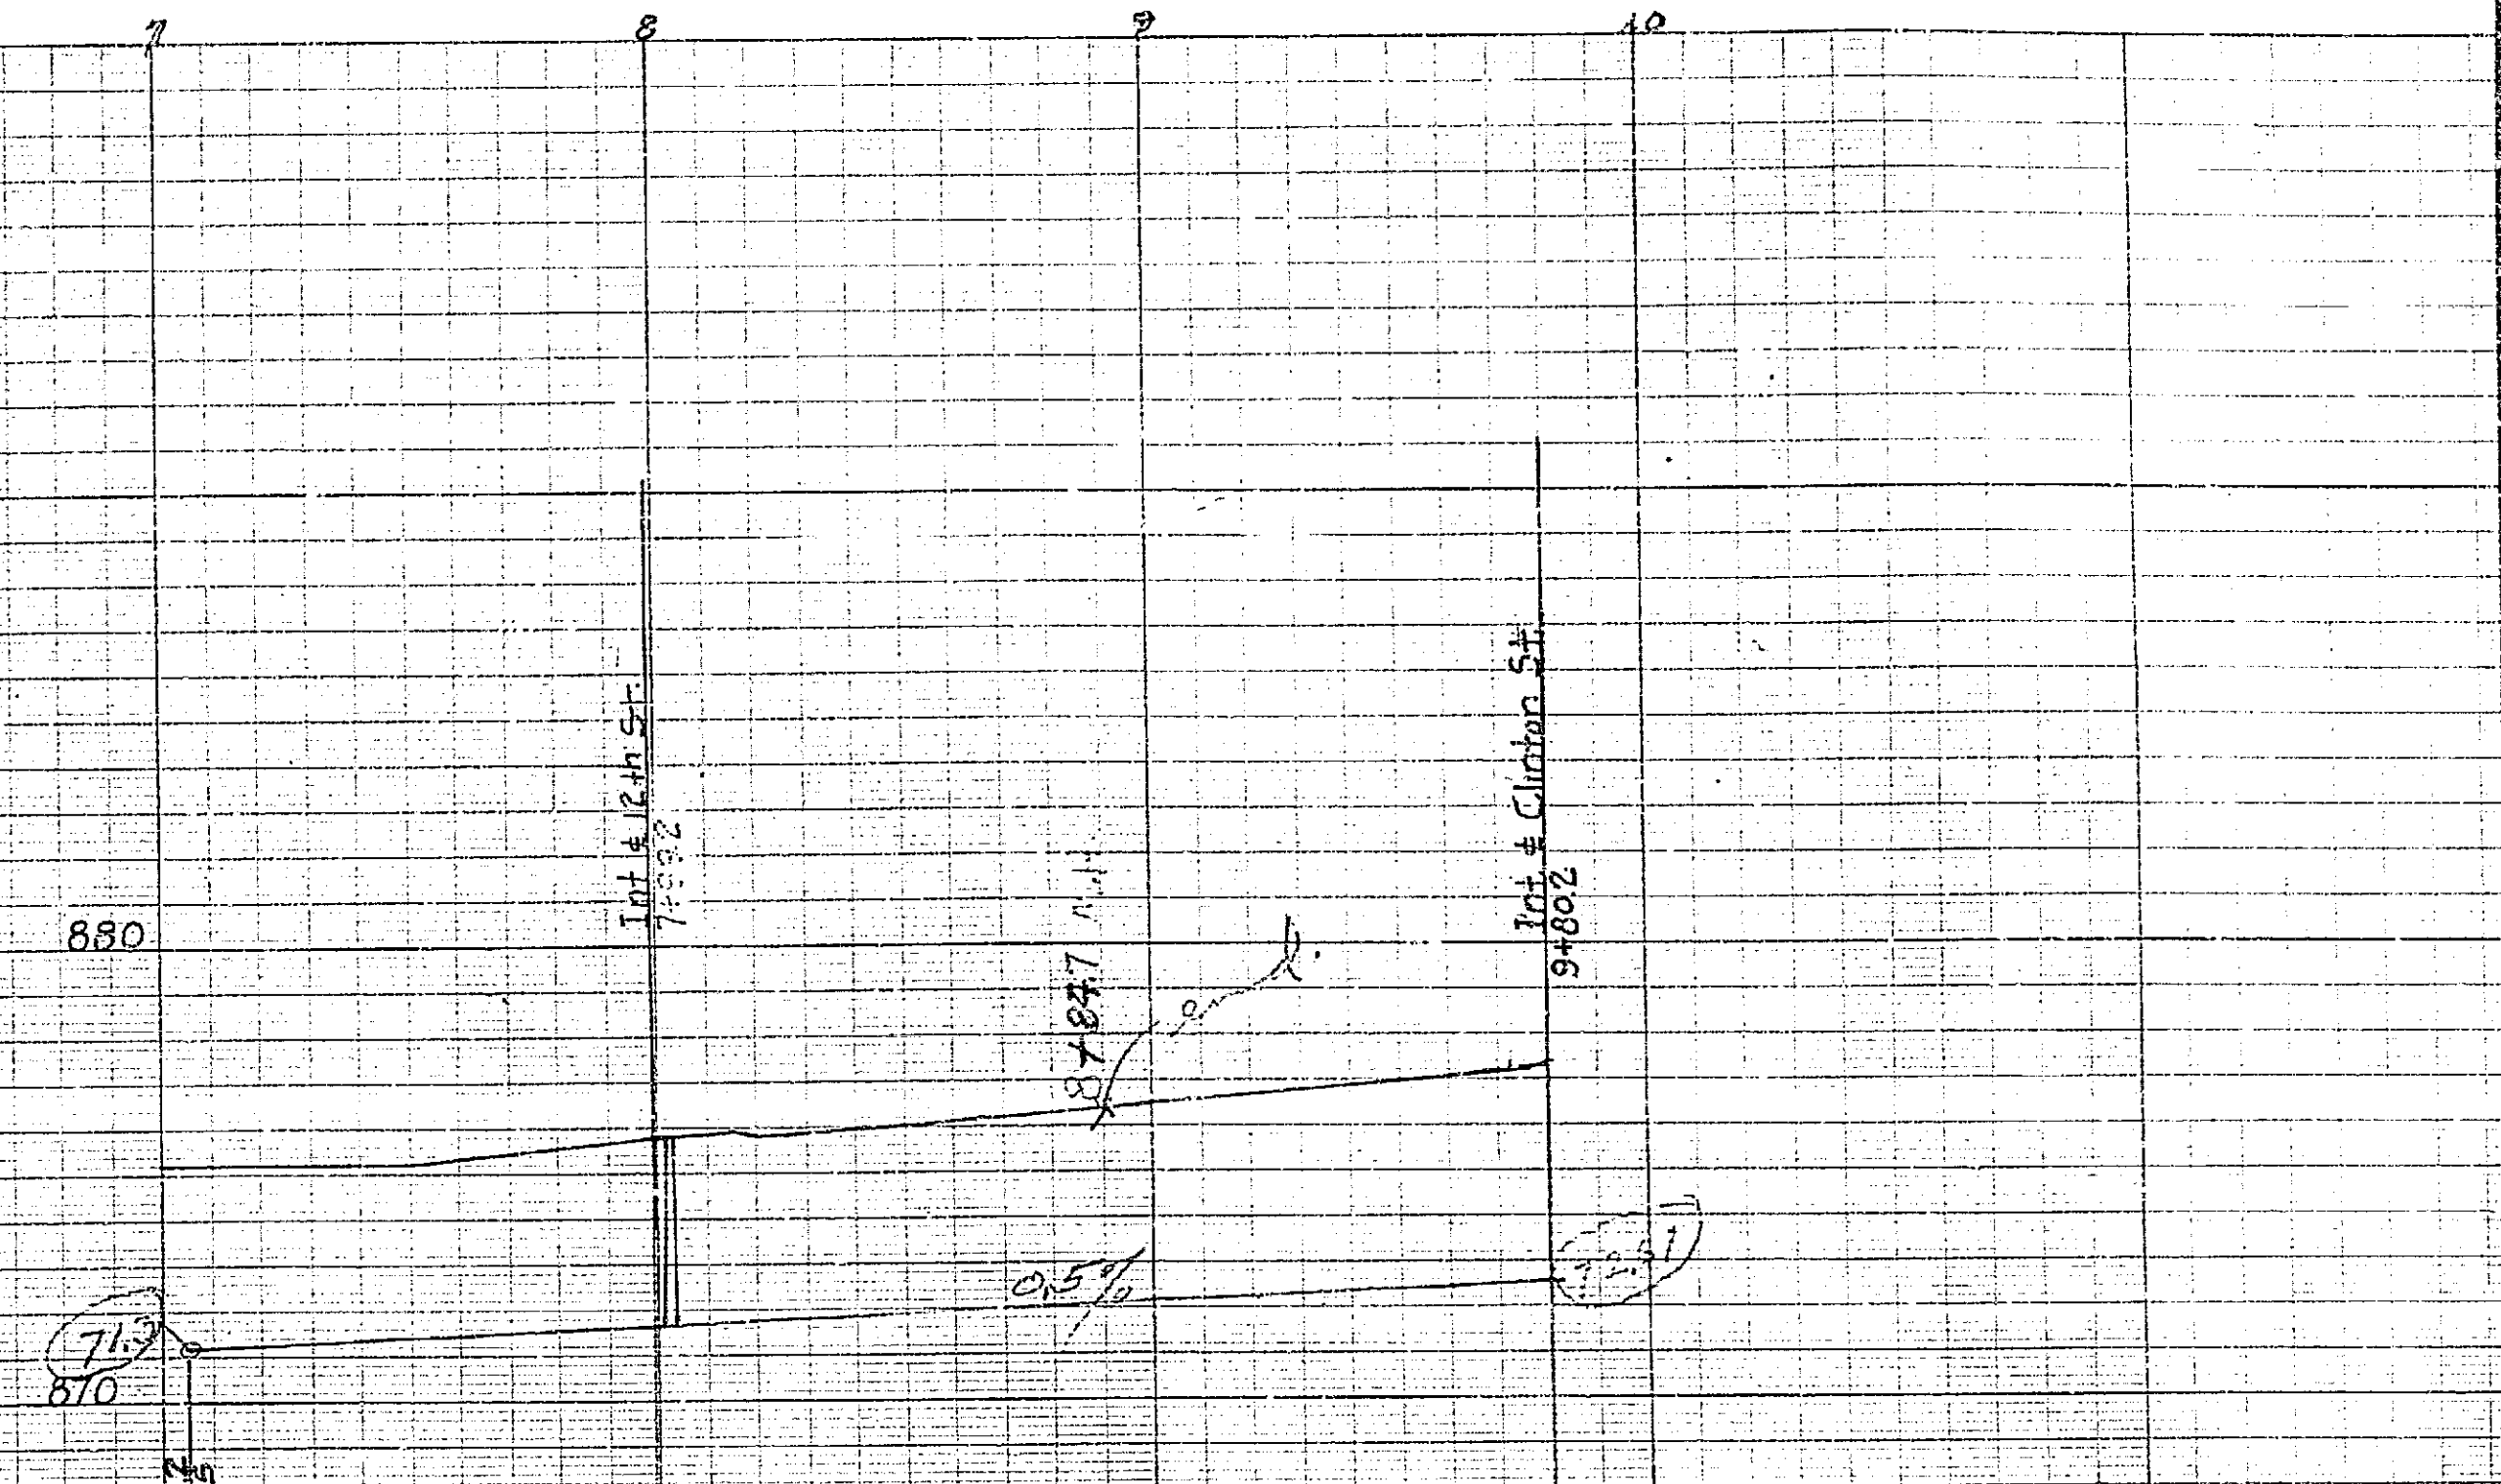

PLAN - PROFILE  
 Proposed Sewer Extension at  
 Pachappa and 12th St  
 For FOOD MACHINE CO  
 Nov 22 37 Survey - Wenzelried  
 Plat - McKee

FB 115 pg 53

Scale: 1 in. = 40 ft.  
 Note: 12th corner corner 7405  
 L.S. 81847  
 Contractor - G. Stalman

