



PLAN AND PROFILE
 OF THE PROPOSED
42" STORM DRAIN
 AT THE INTERSECTION OF
CENTRAL AND OLIVEWOOD AVES.

APPROVED *Ed. Wilson*
 CITY ENGINEER

PLAN

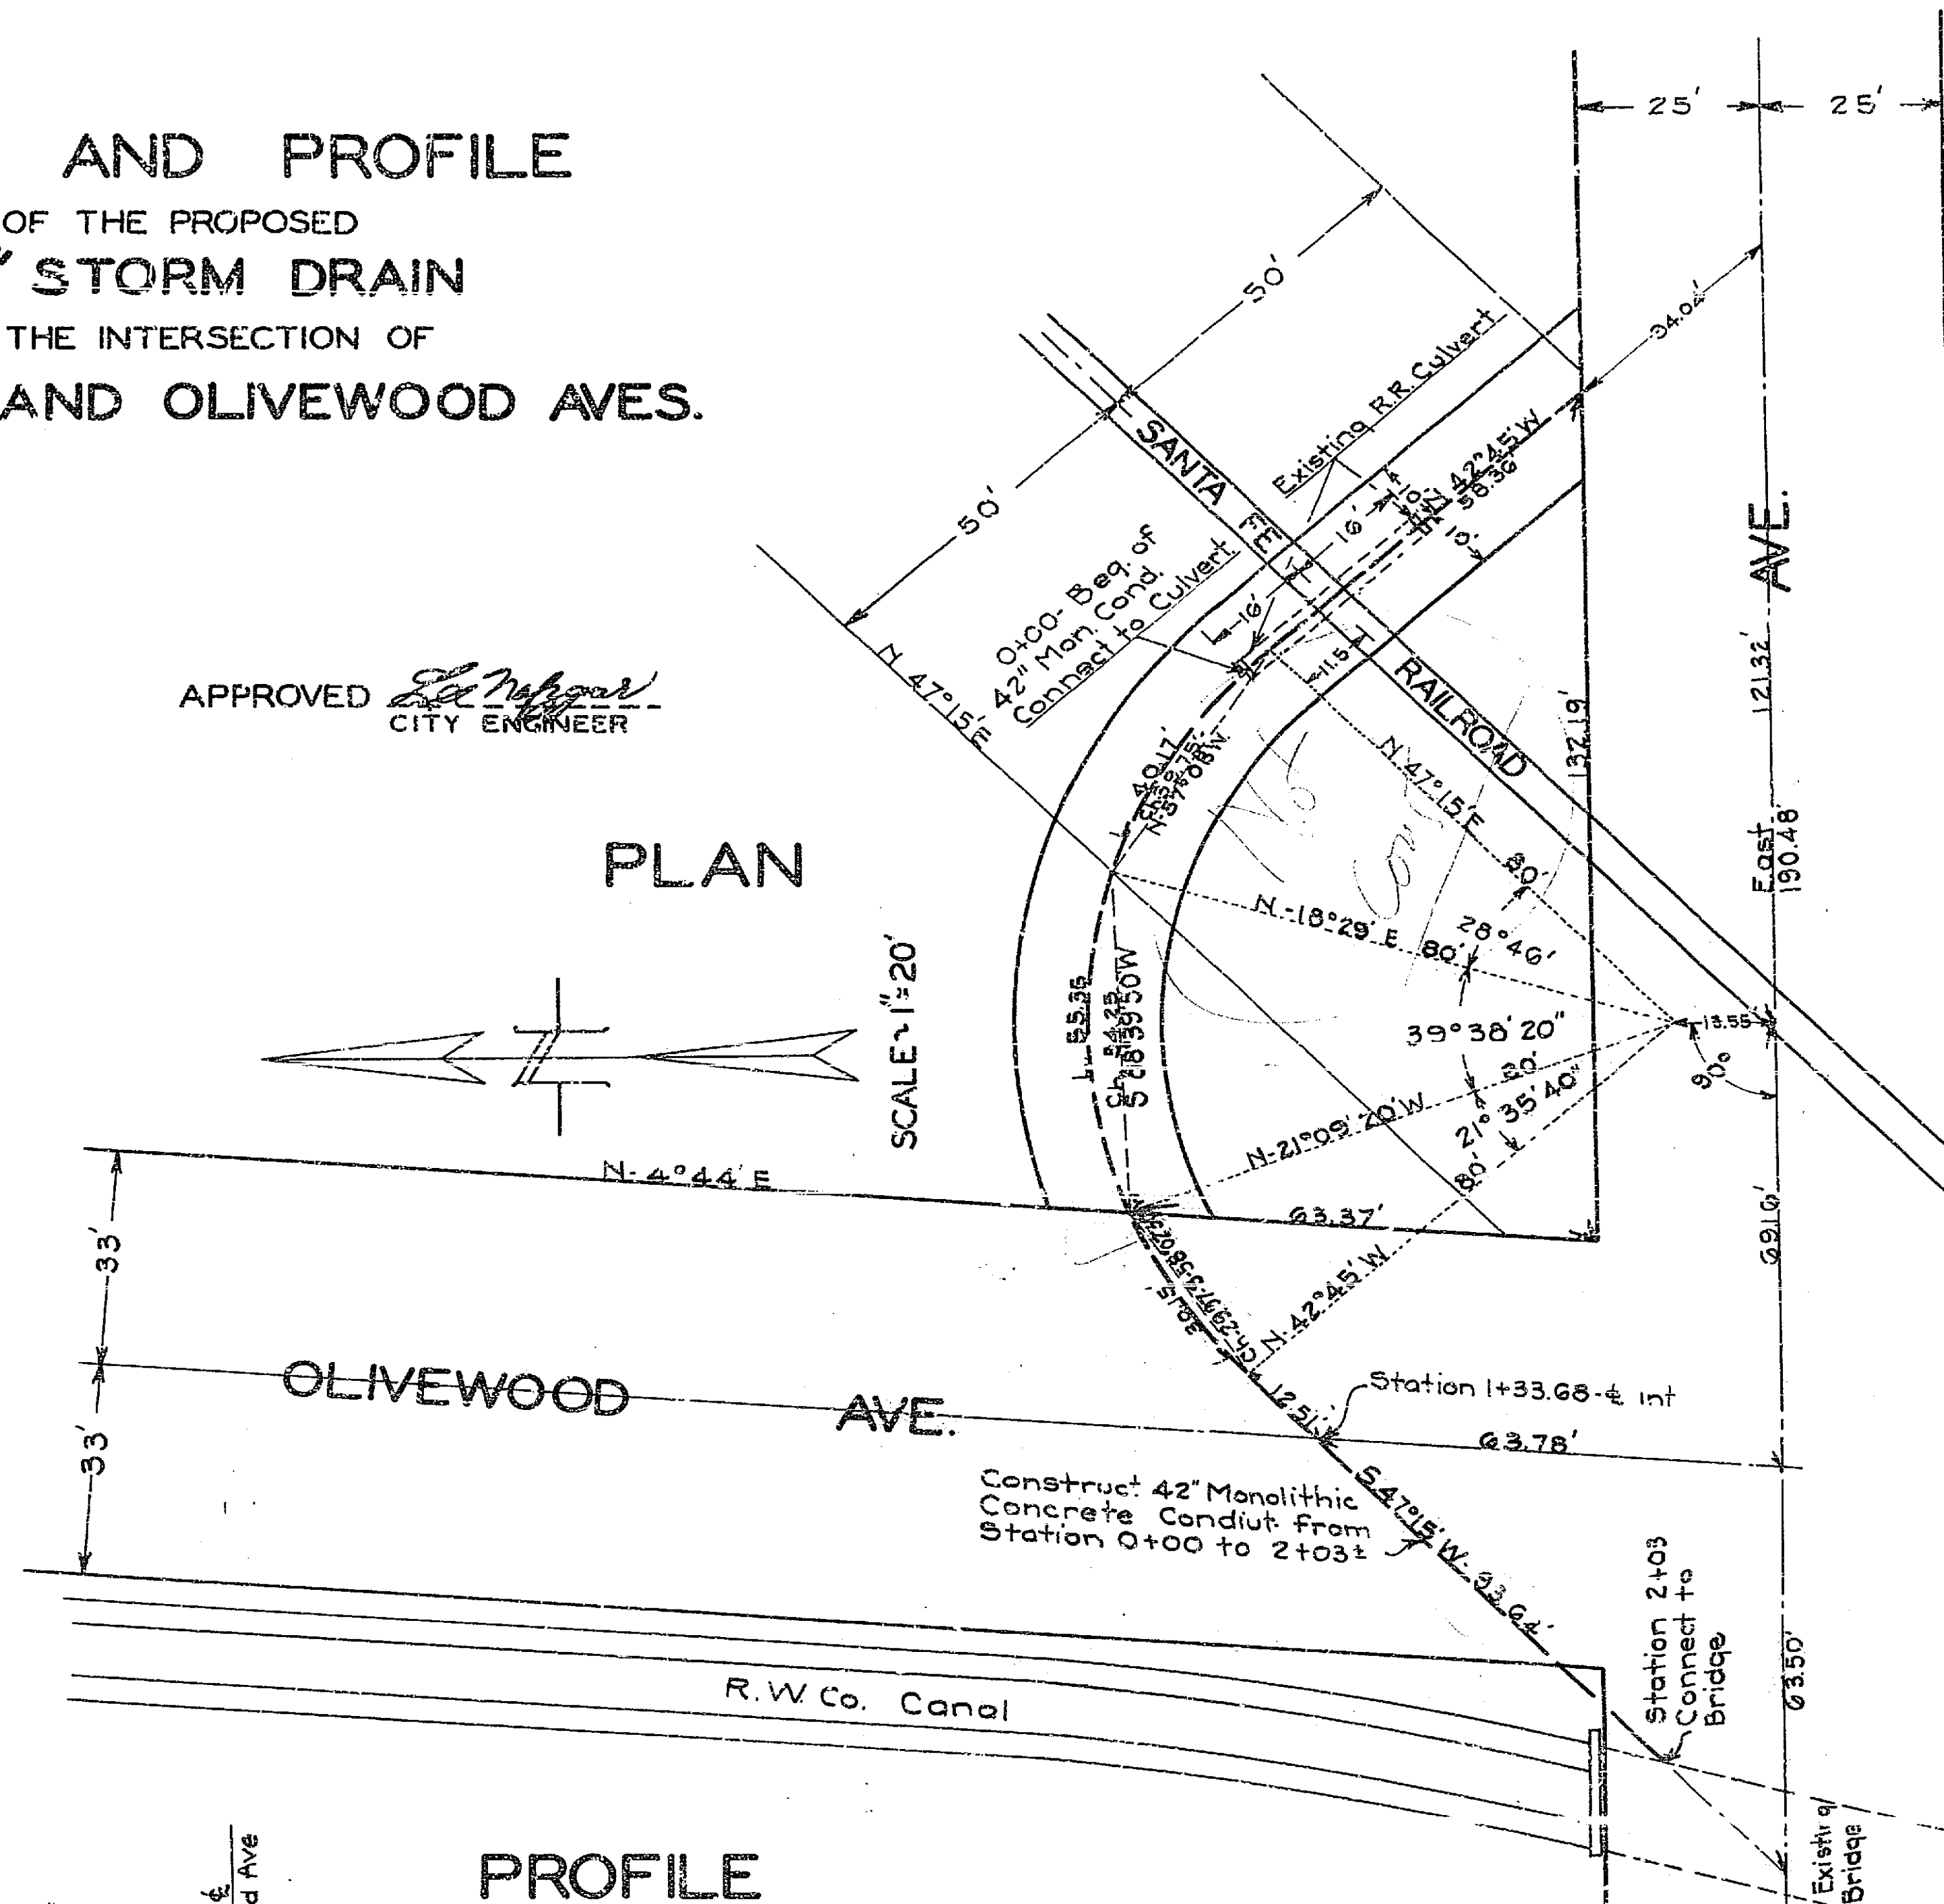

PROFILE

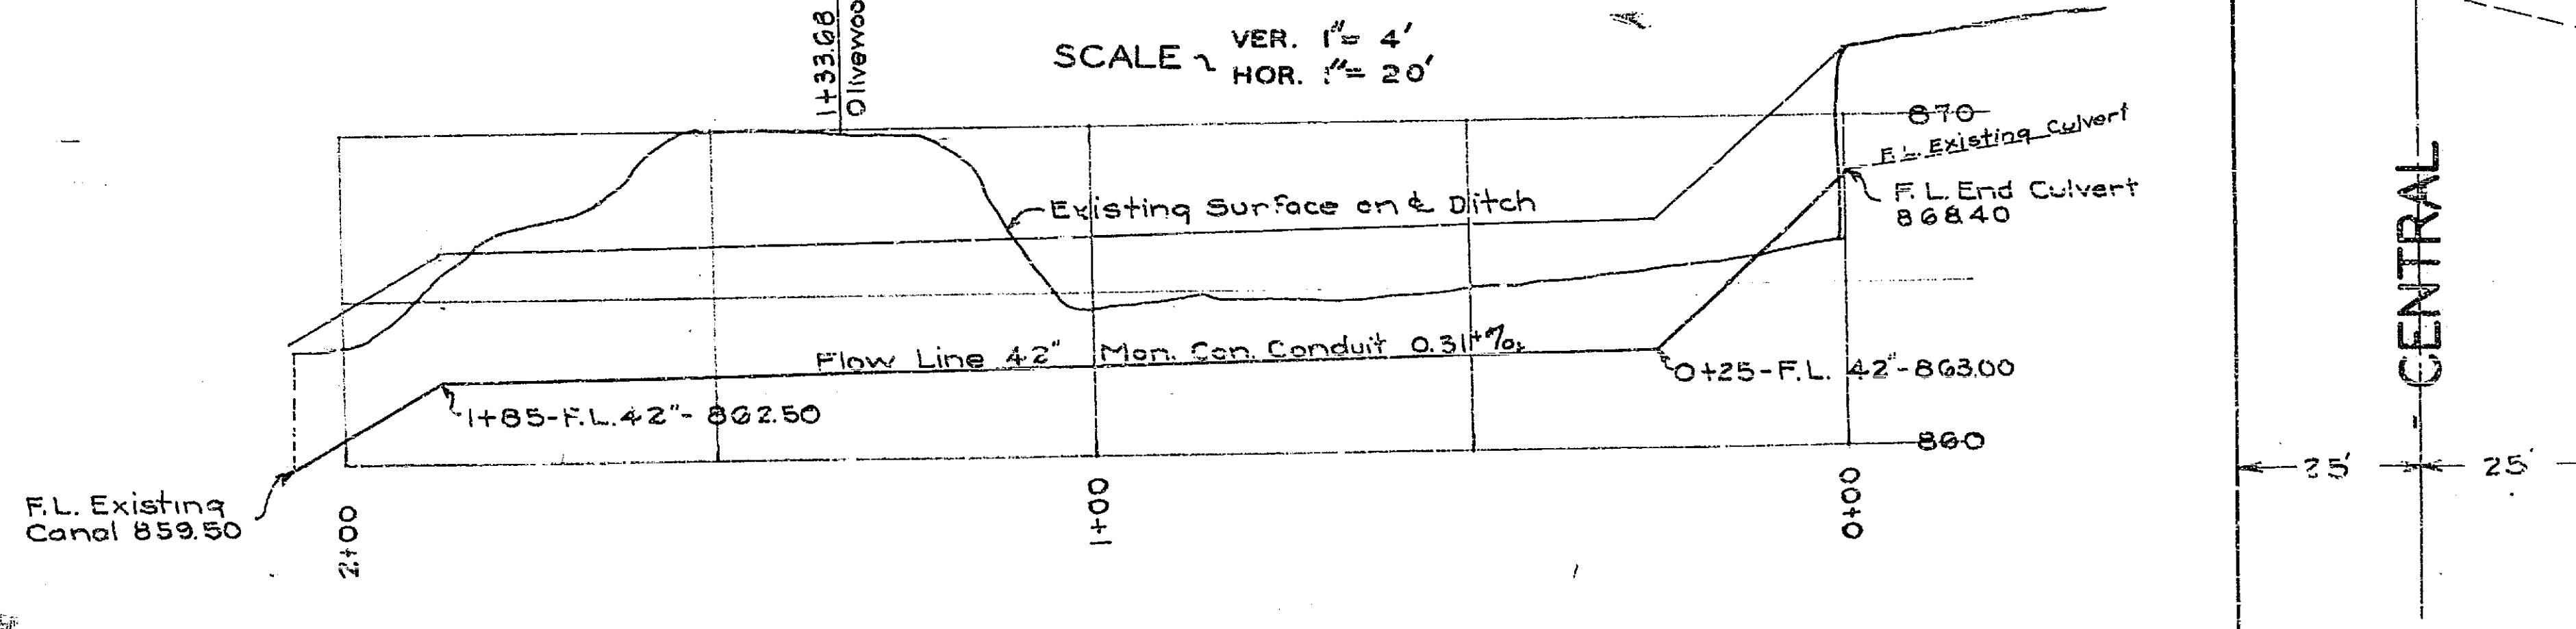

130-A