

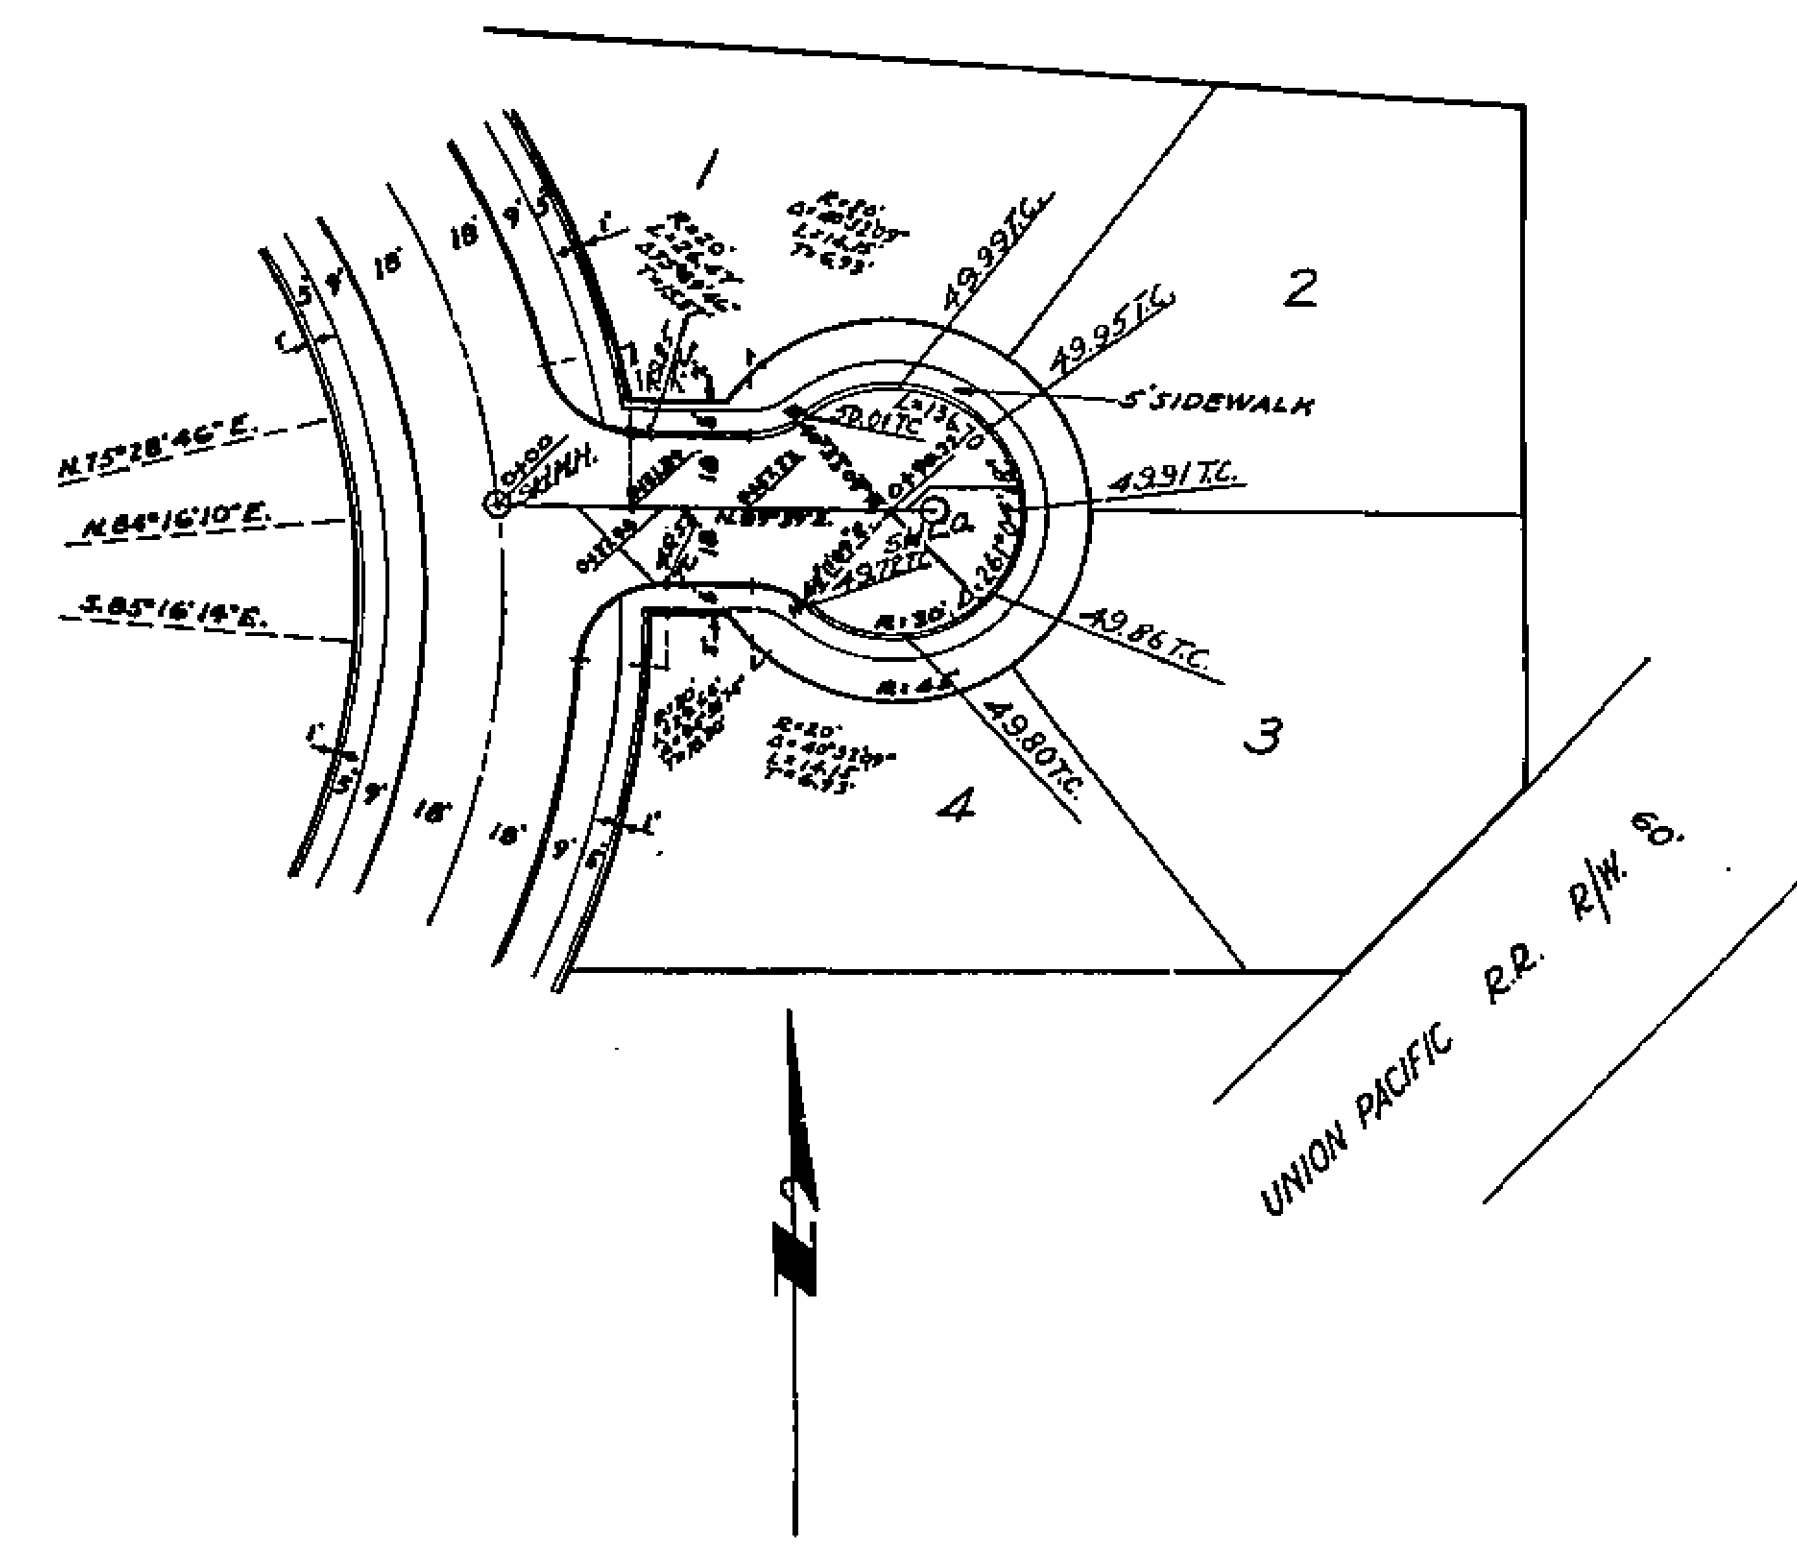
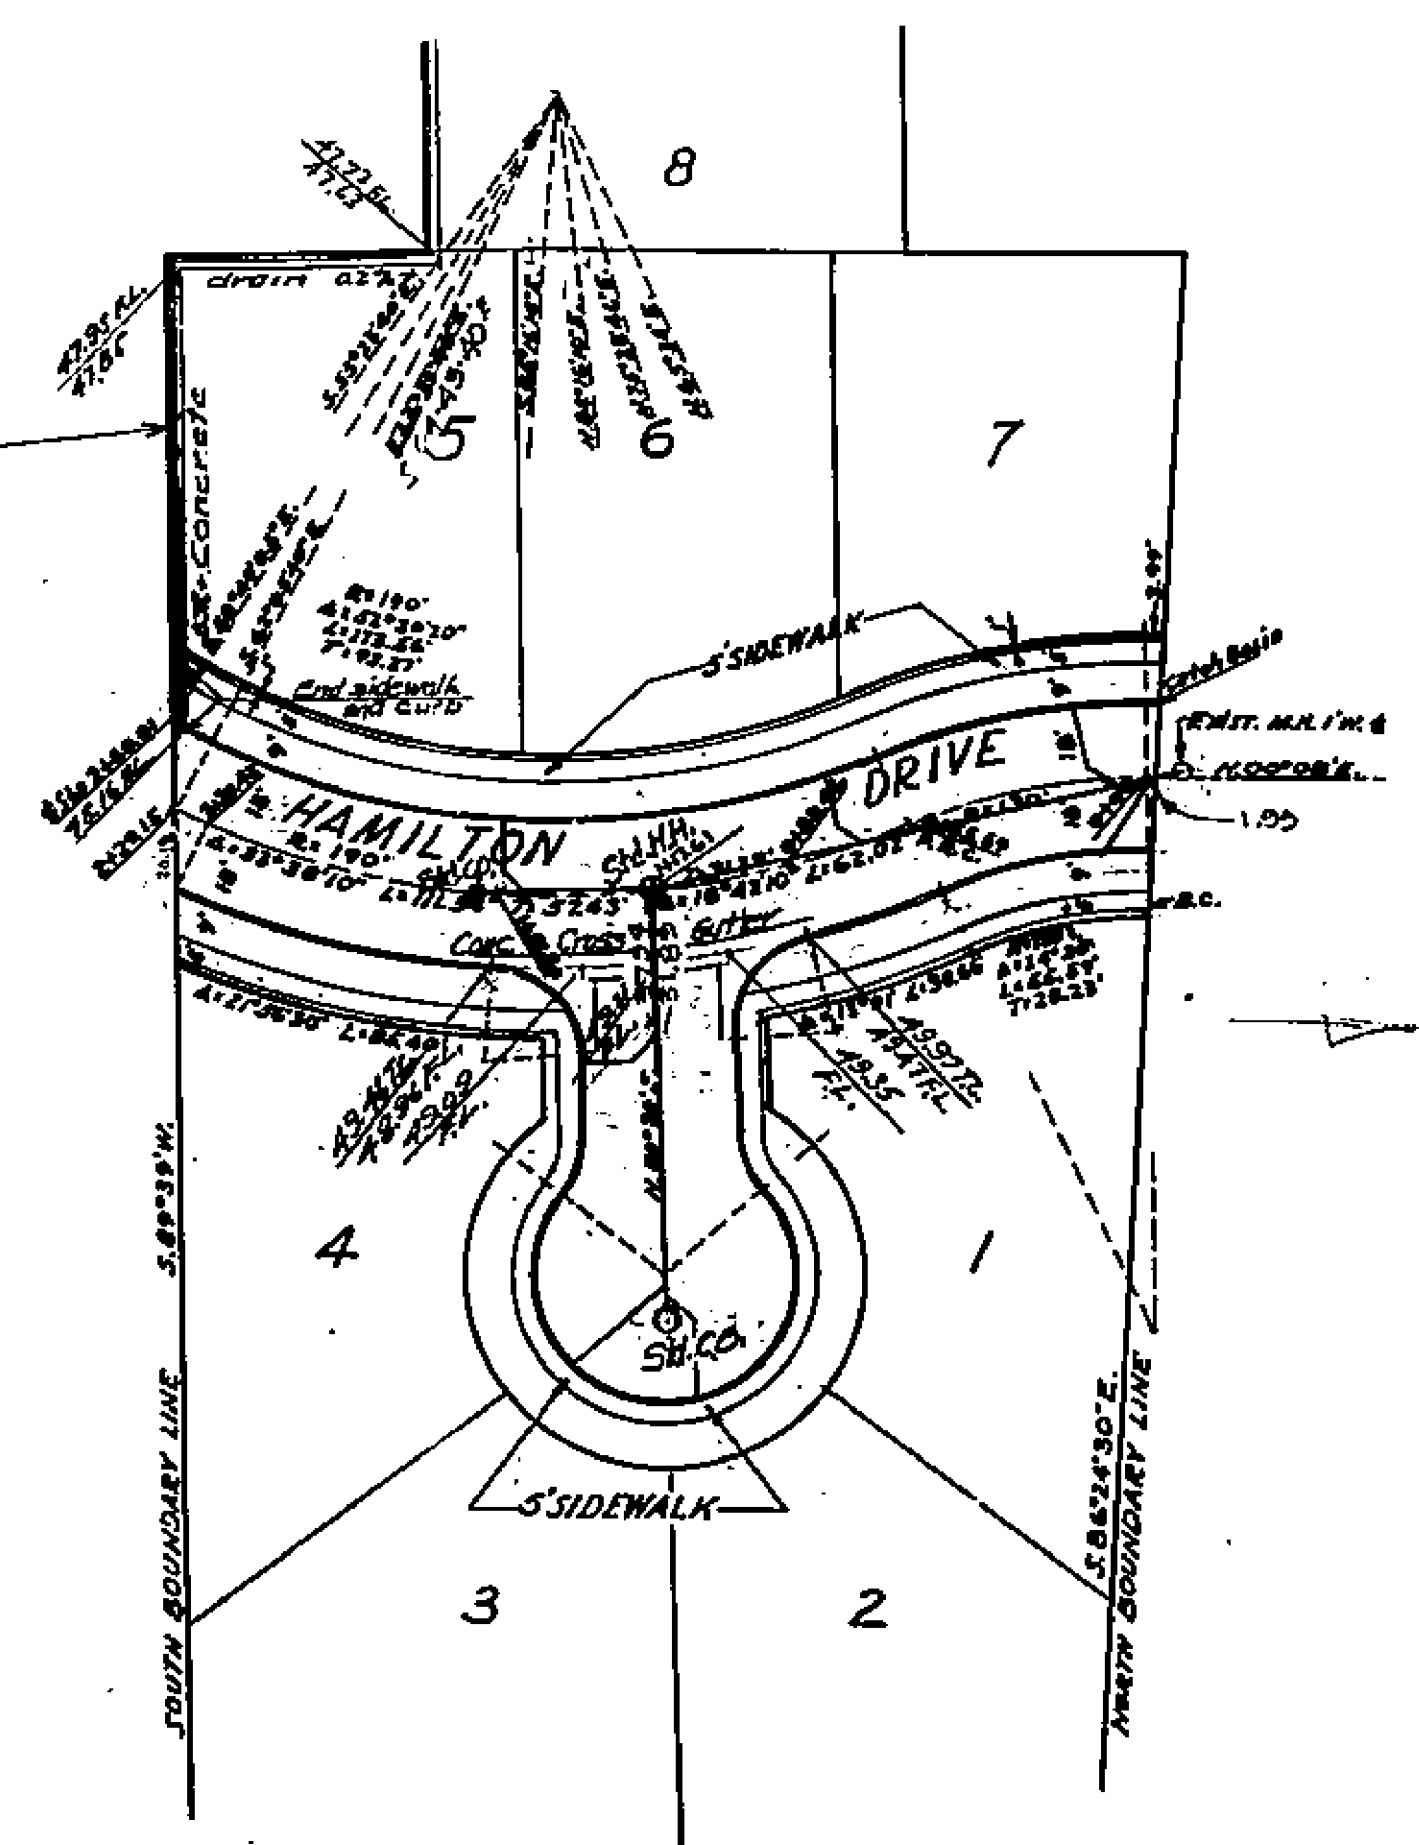
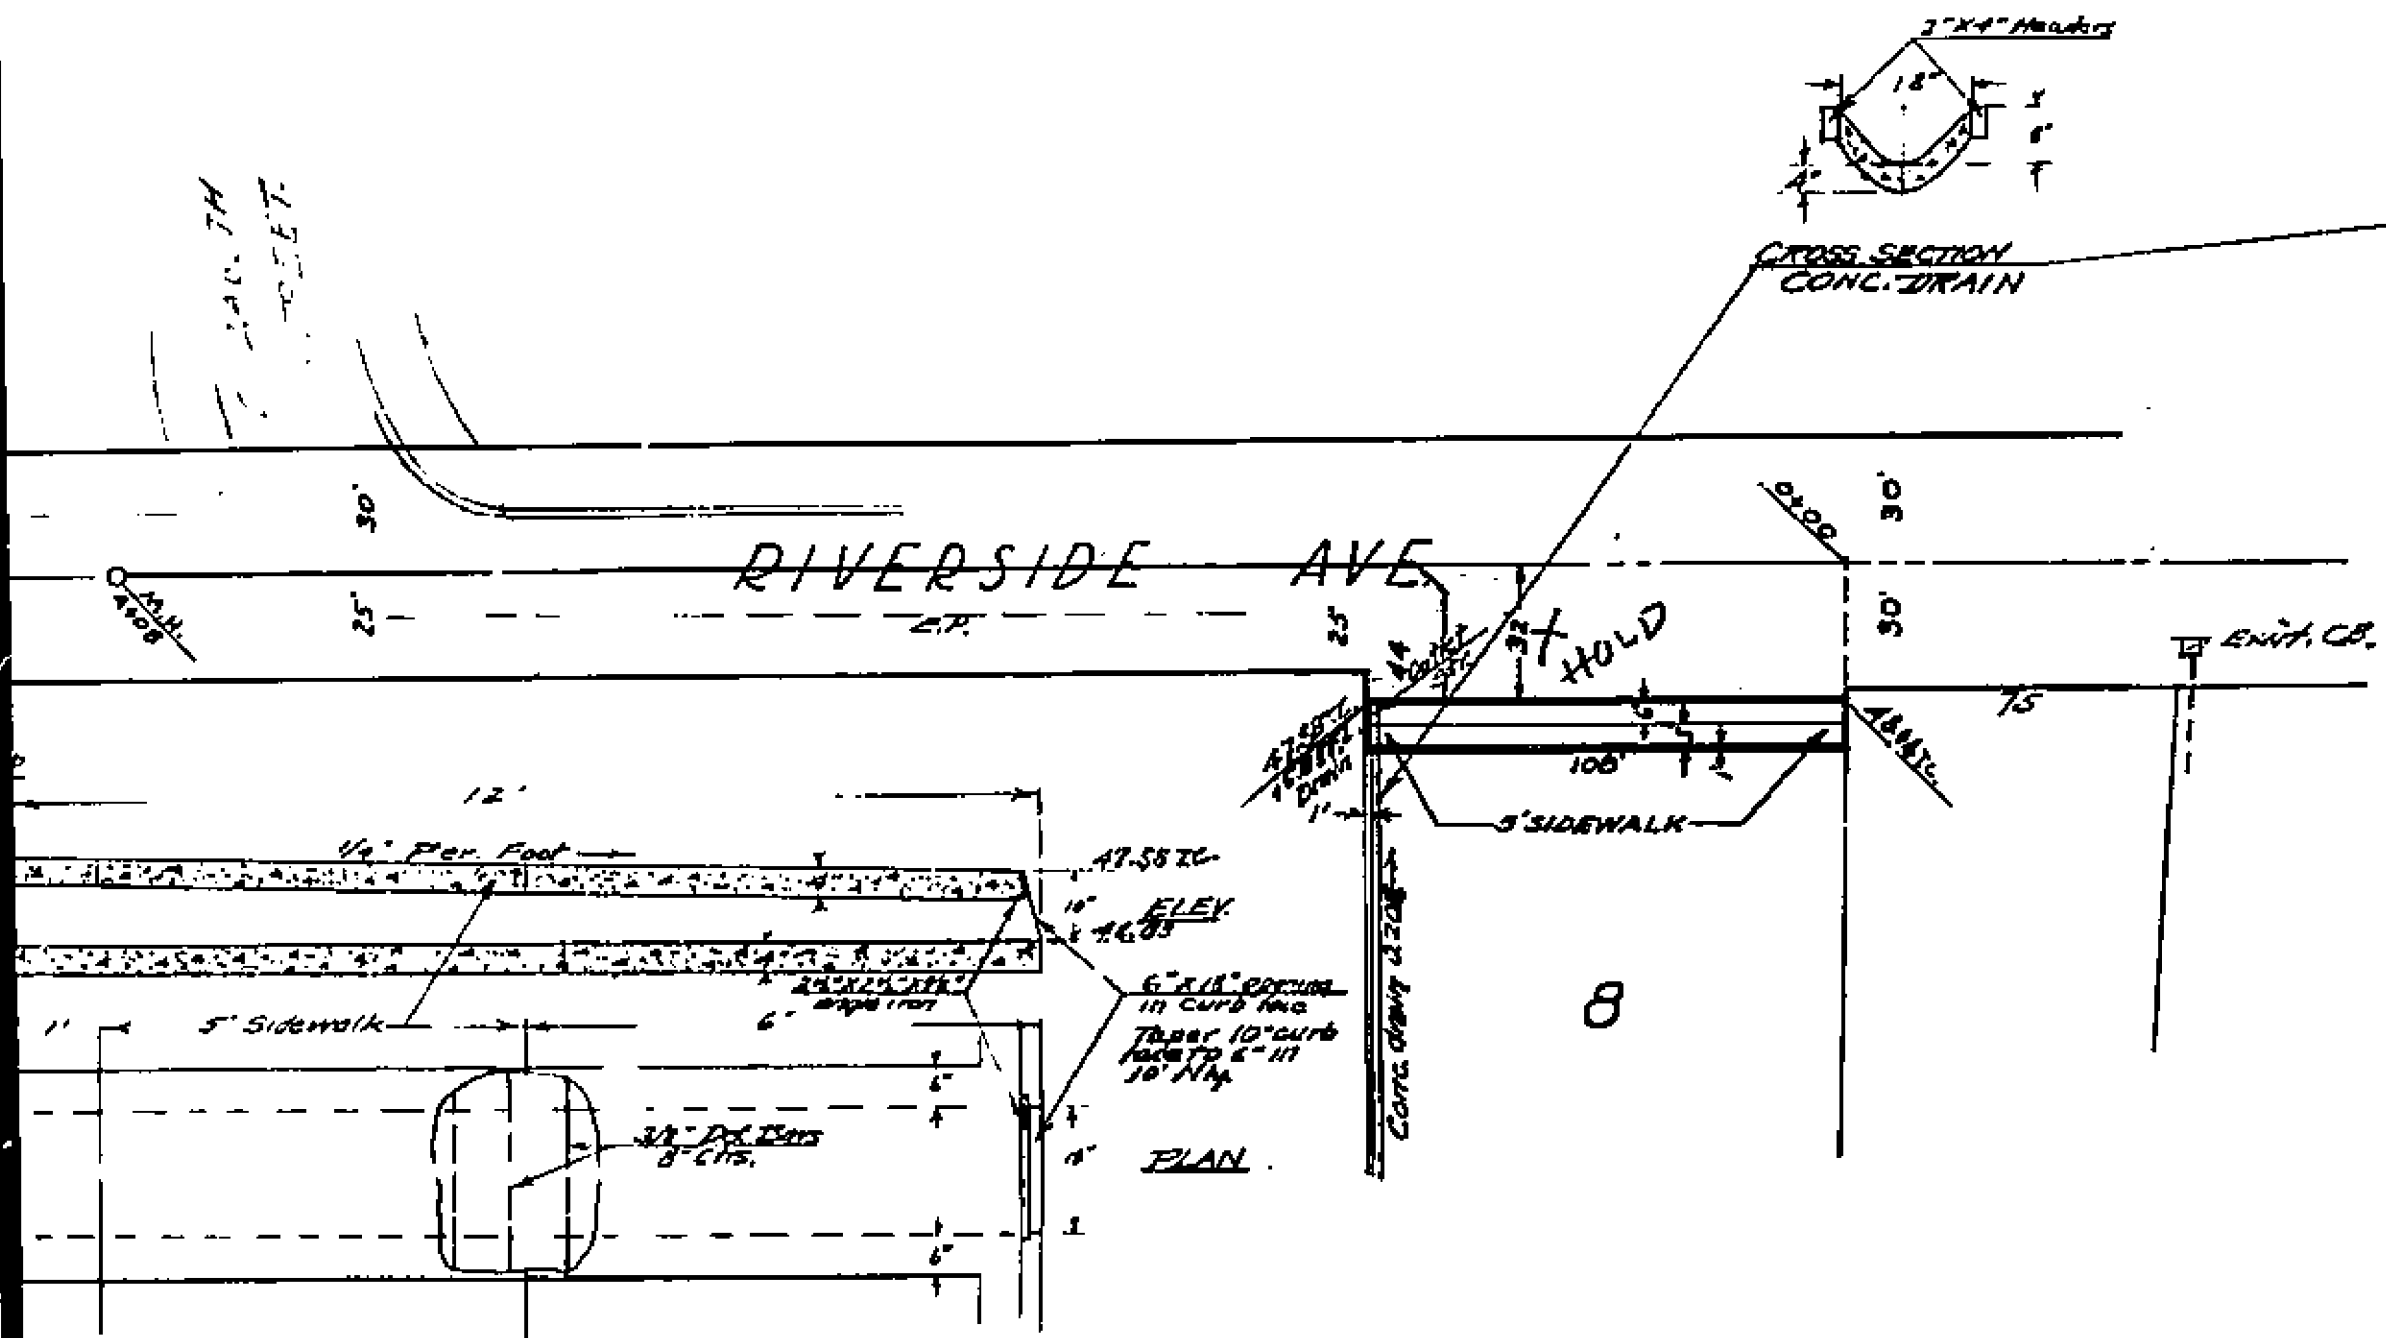


PROPERTY OF
CITY OF RIVERSIDE
CITY ENGINEERING DEPT.

PROPERTY OF
CITY OF RIVERSIDE
CITY ENGINEERING DEPT.

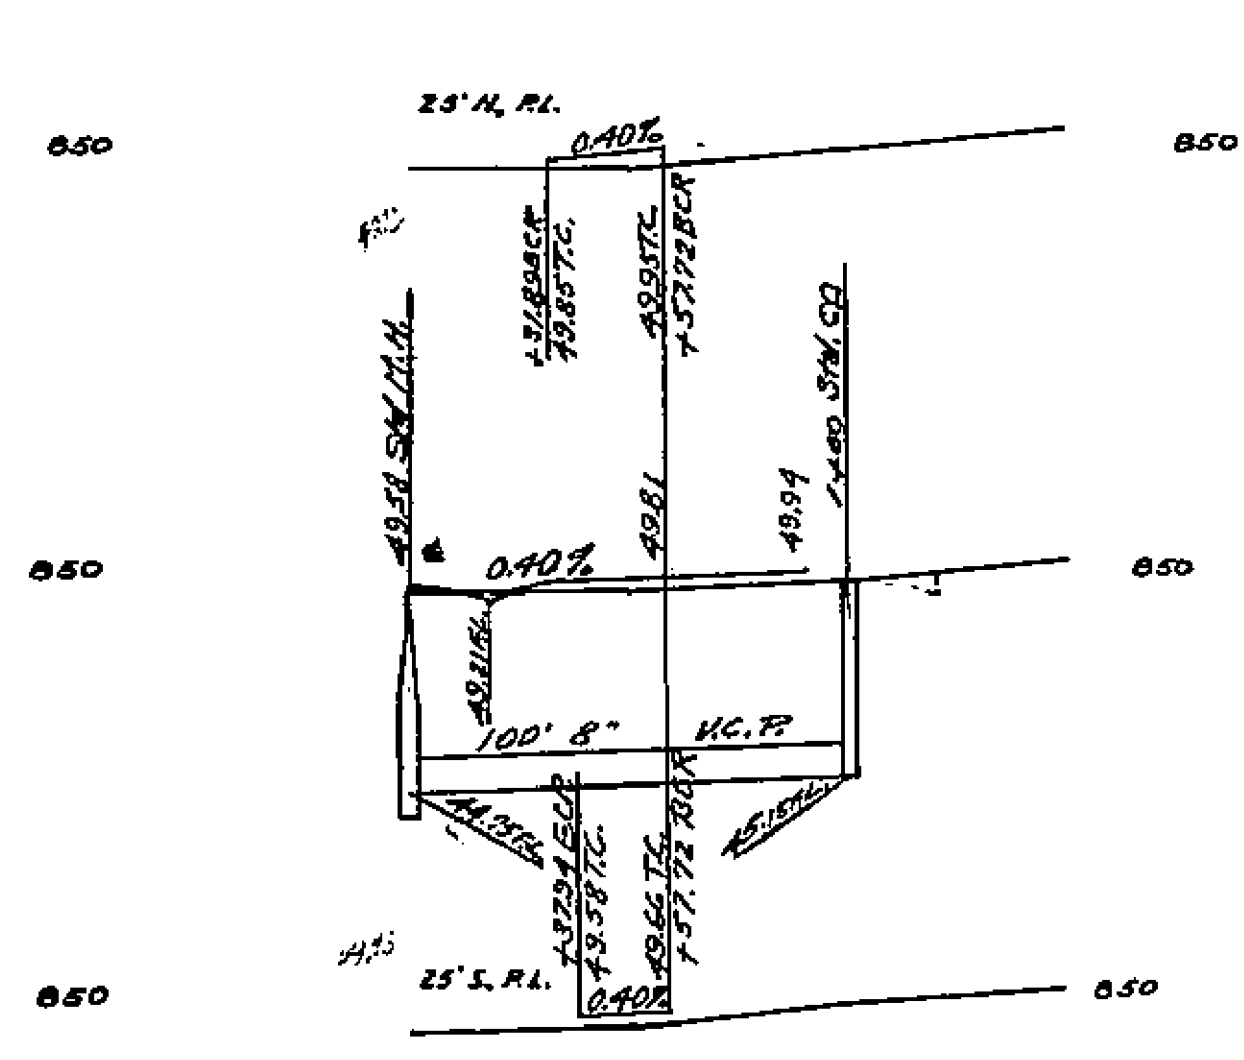

OUTLET DETAIL FOR CONCRETE DRAIN
Scale 1" = 2'

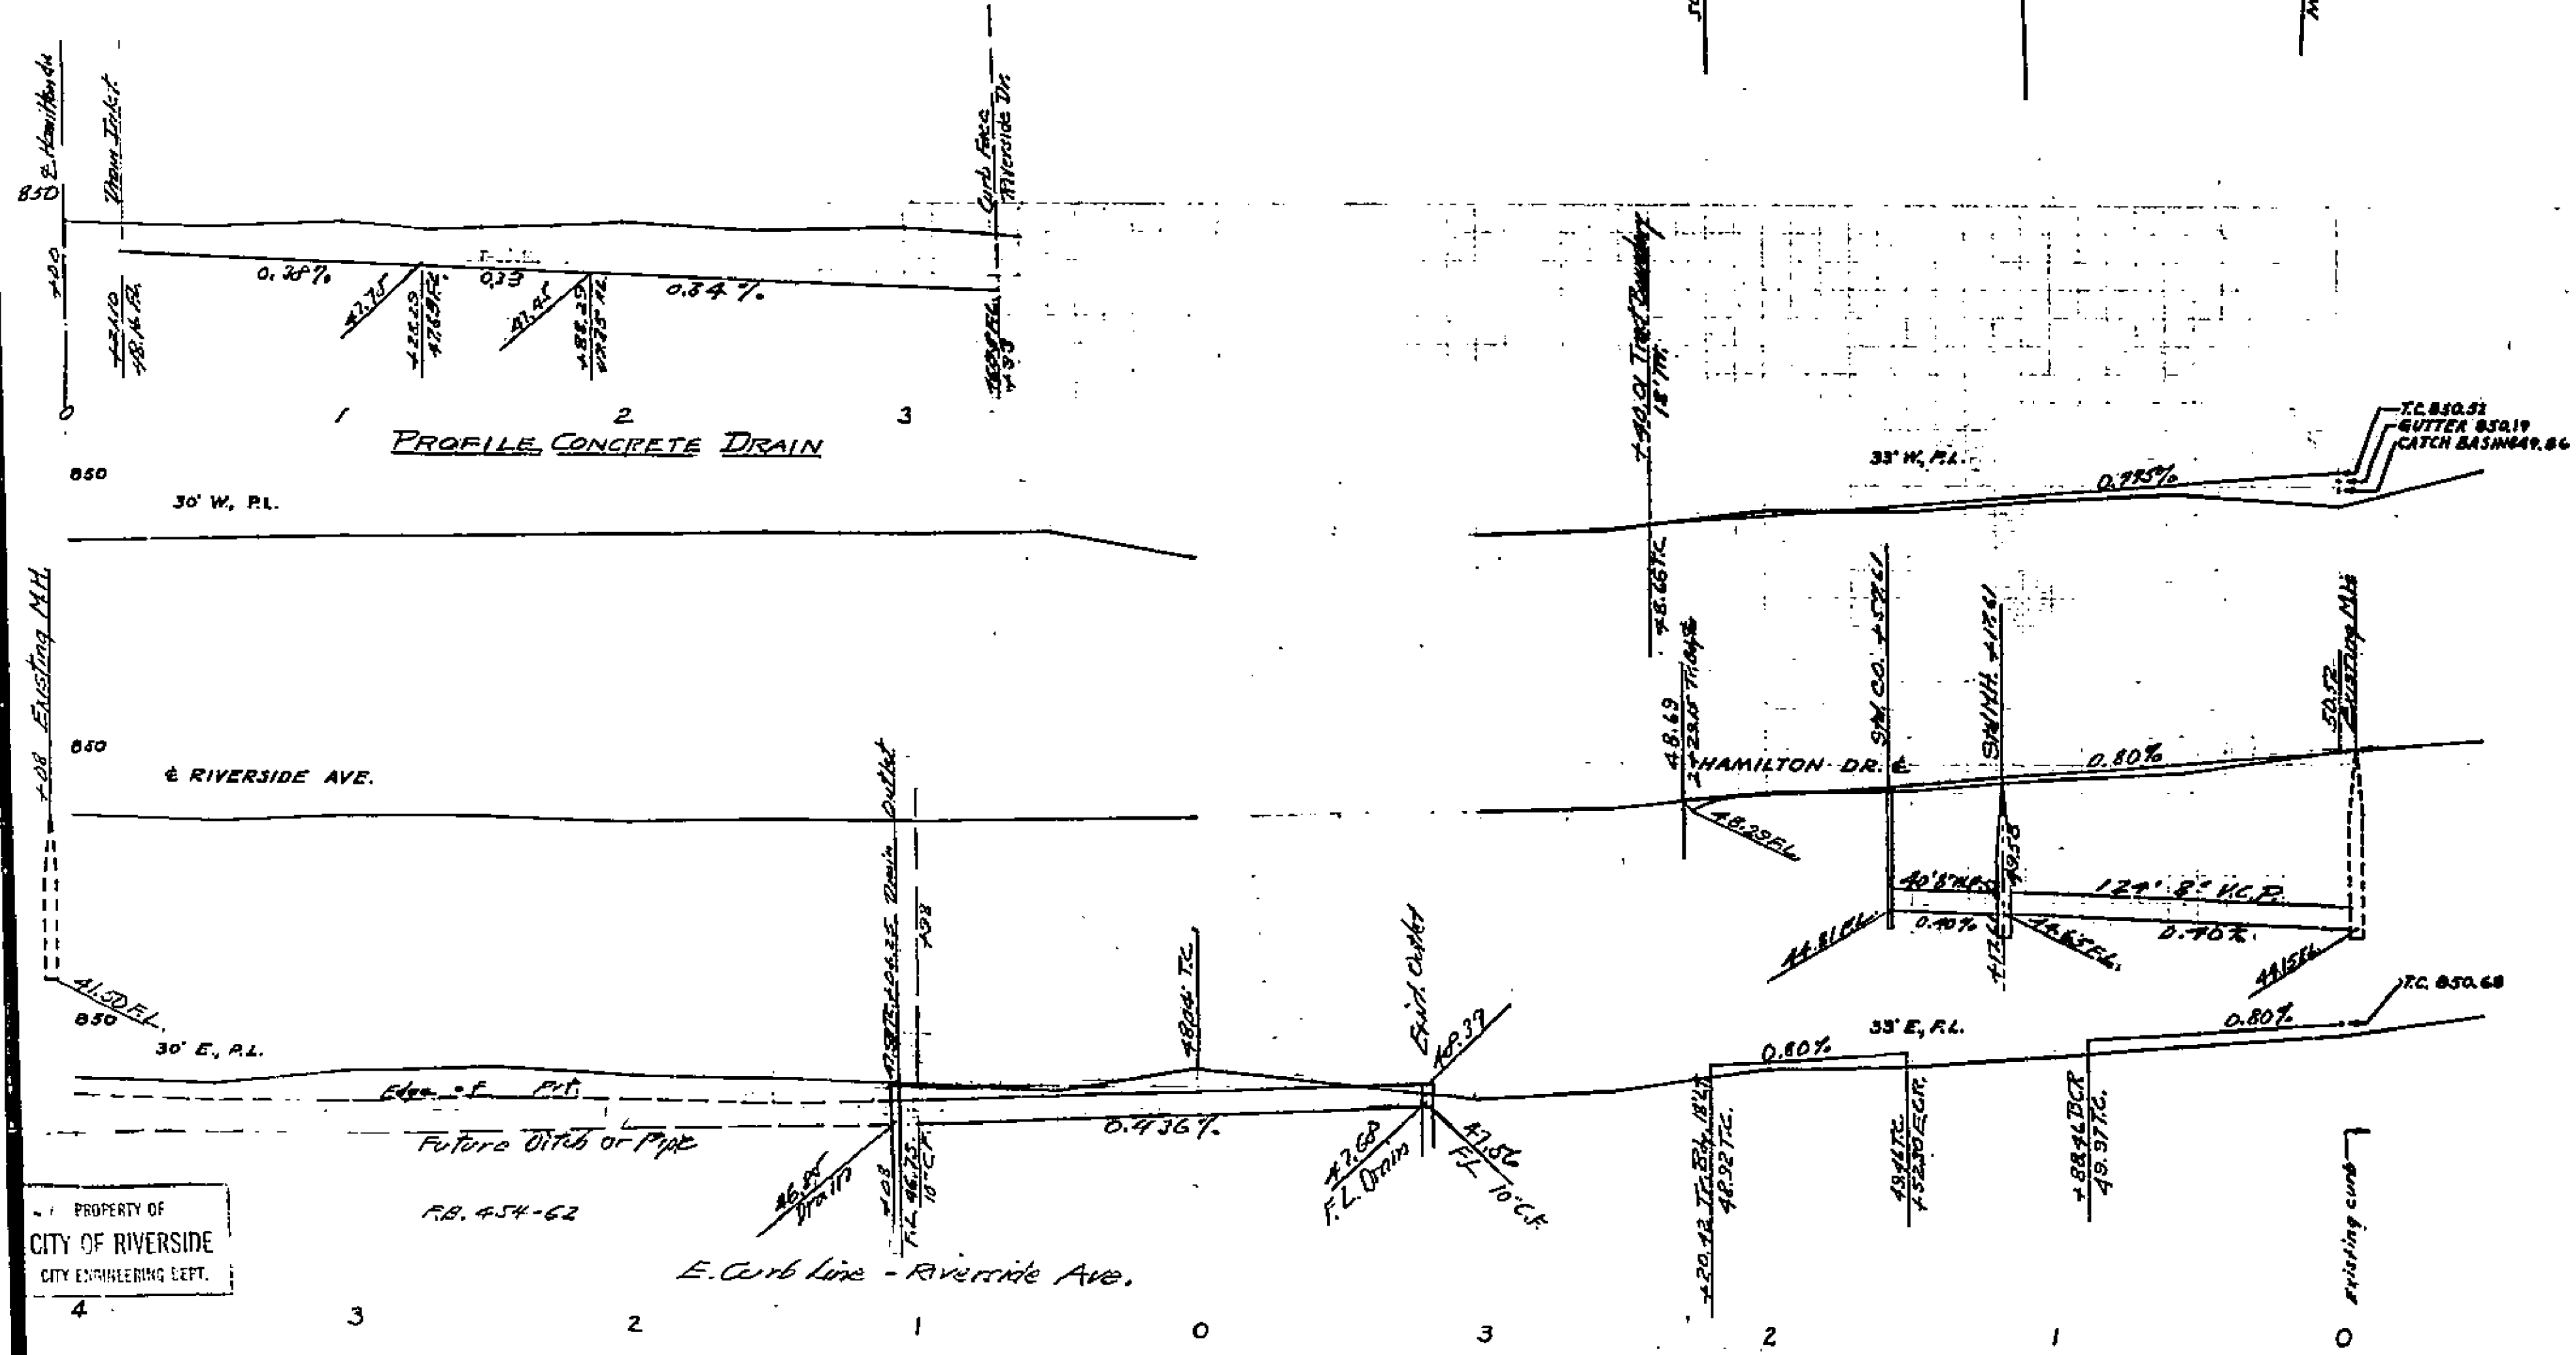

Approved *M.H. Irvine*
M.H. IRVINE
City Engineer
25 3011

PLAN & PROFILE
RIVERSIDE AVENUE
AND
HAMILTON DRIVE
HAMILTON PARK TRACT
AUGUST 1934 - J.F. DAVIDSON, C.E.
SCALE - HORIZ. 1" = 40'
VERT. 1" = 4'

Bench Mark - Top of fire hydrant on SW corner
Juniper and Riverside Avenue
Elevation = 850.54 - F.B. 402-75

F.B. 495-B

PROPERTY OF
CITY OF RIVERSIDE
CITY ENGINEERING DEPT.

PROPERTY OF
CITY OF RIVERSIDE
CITY ENGINEERING DEPT.

1501B