



PLAN

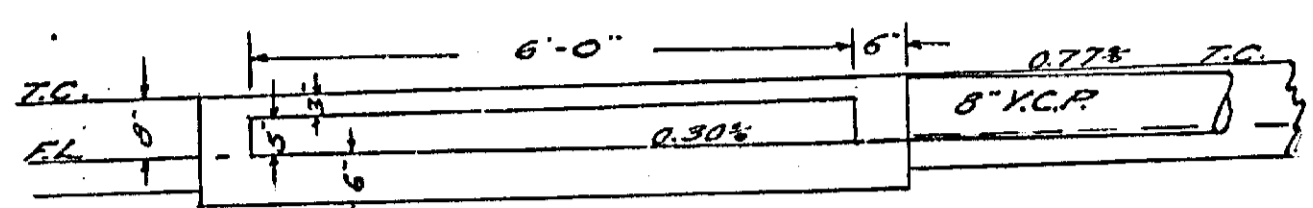

LONGITUDINAL SECTION  
DETAILS OF OUTLET BOX  
STATION 3+00  
SCALE: 1 IN. = 2 FT.

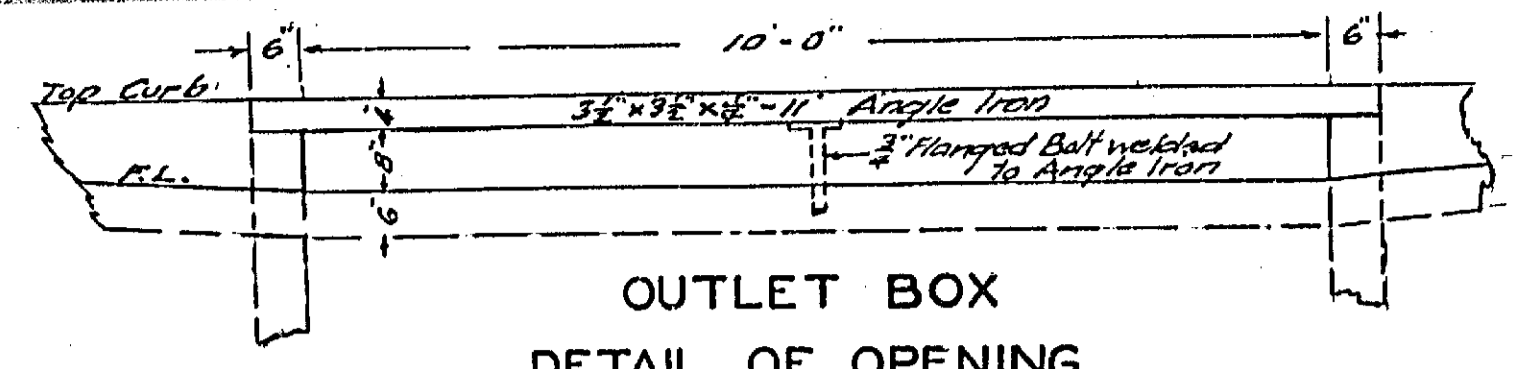

OUTLET BOX  
DETAIL OF OPENING

SCALE: 1 IN. = 2 FT.


SCALE: HOR. 1" = 50'  
VER. 1" = 5'

R.L. & I. CO.

PLAN NO 1538  
FOR THE CONSTRUCTION OF  
CURBS, GUTTERS AND SIDEWALKS  
IN THE  
**JEFFERSON STREET**  
IMPROVEMENT DISTRICT  
RIVERSIDE CALIFORNIA  
JULY 1955

SCALE: HOR. 1 IN. = 50 FT.  
VER. 1 IN. = 5 FT.


APPROVED: \_\_\_\_\_  
CITY ENGINEER

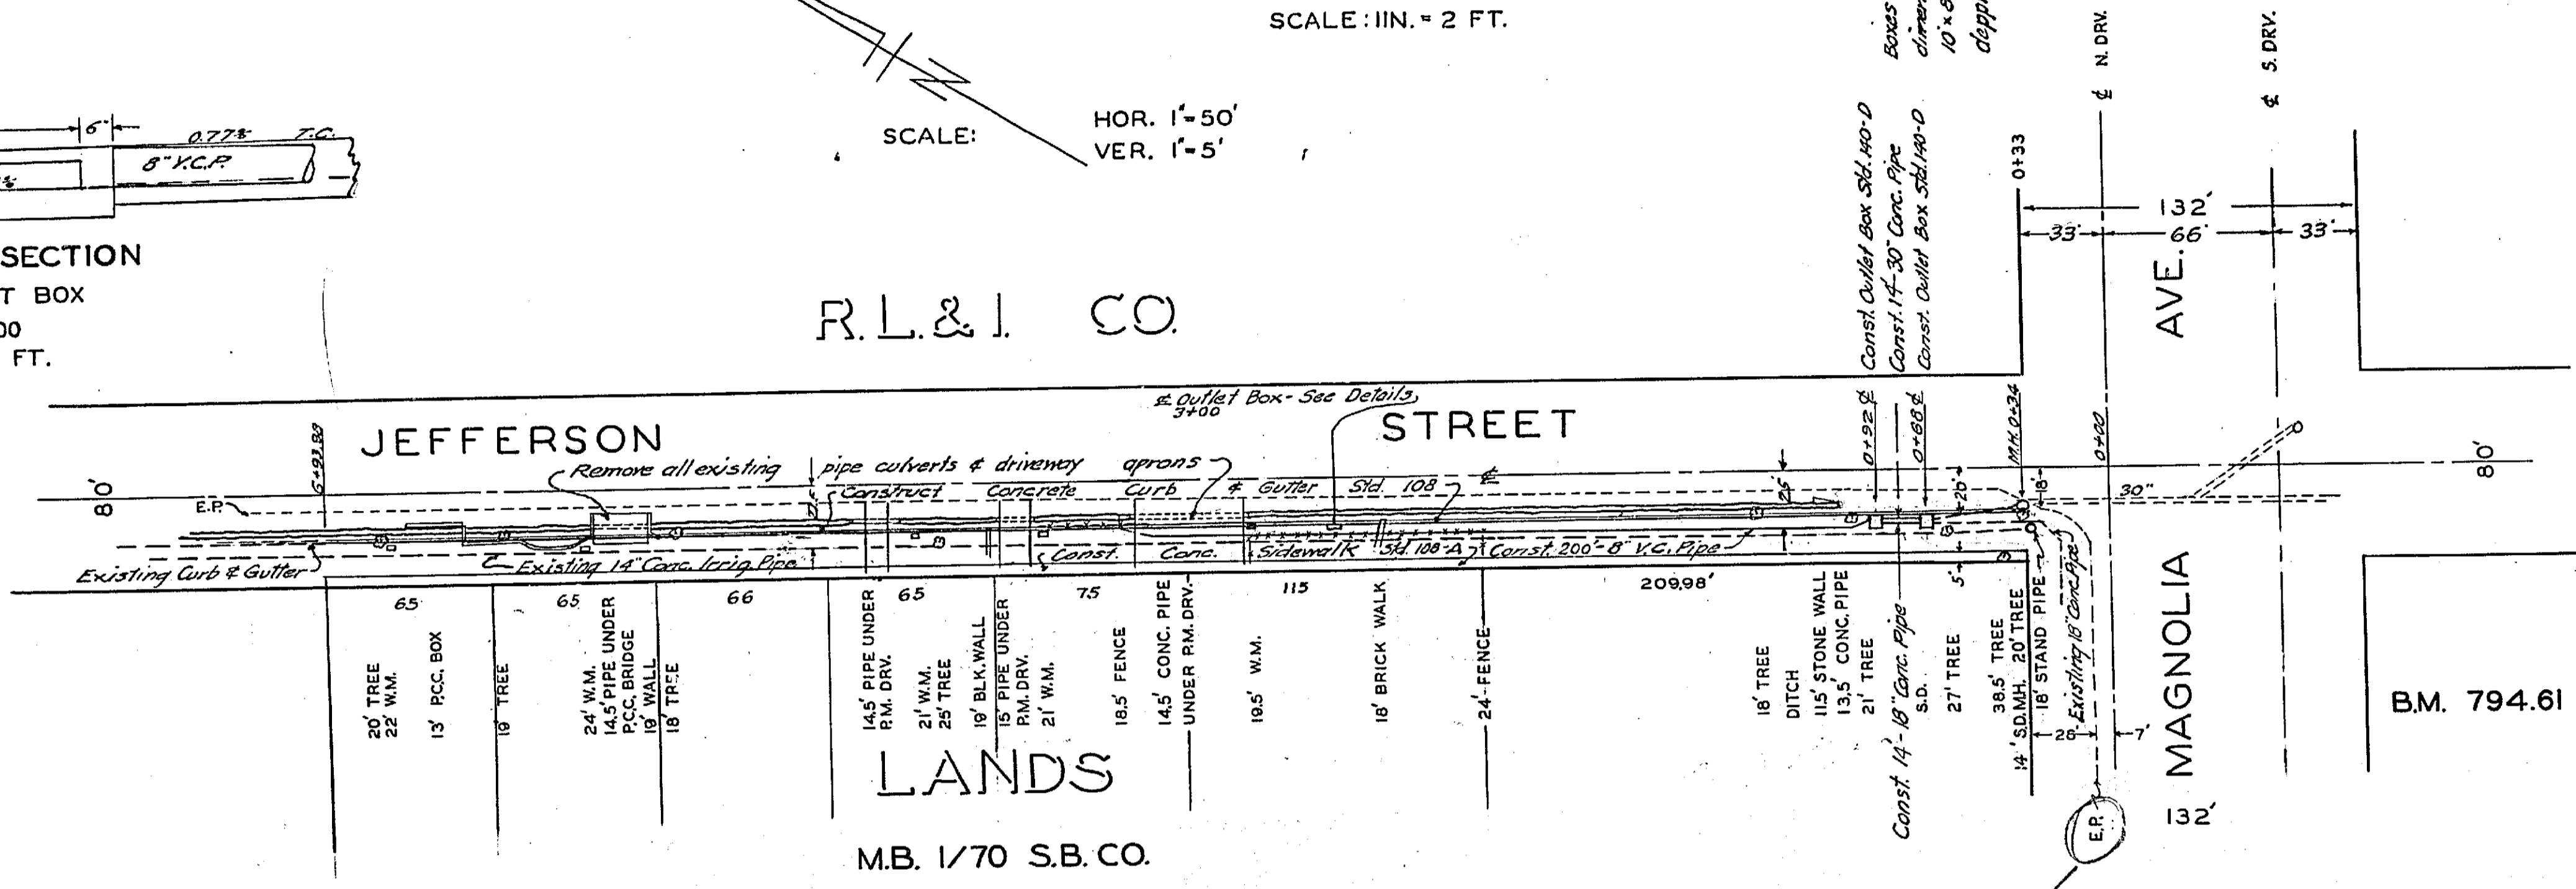

F.B. 449-68  
566-37

BLOCK 15

LOT 16

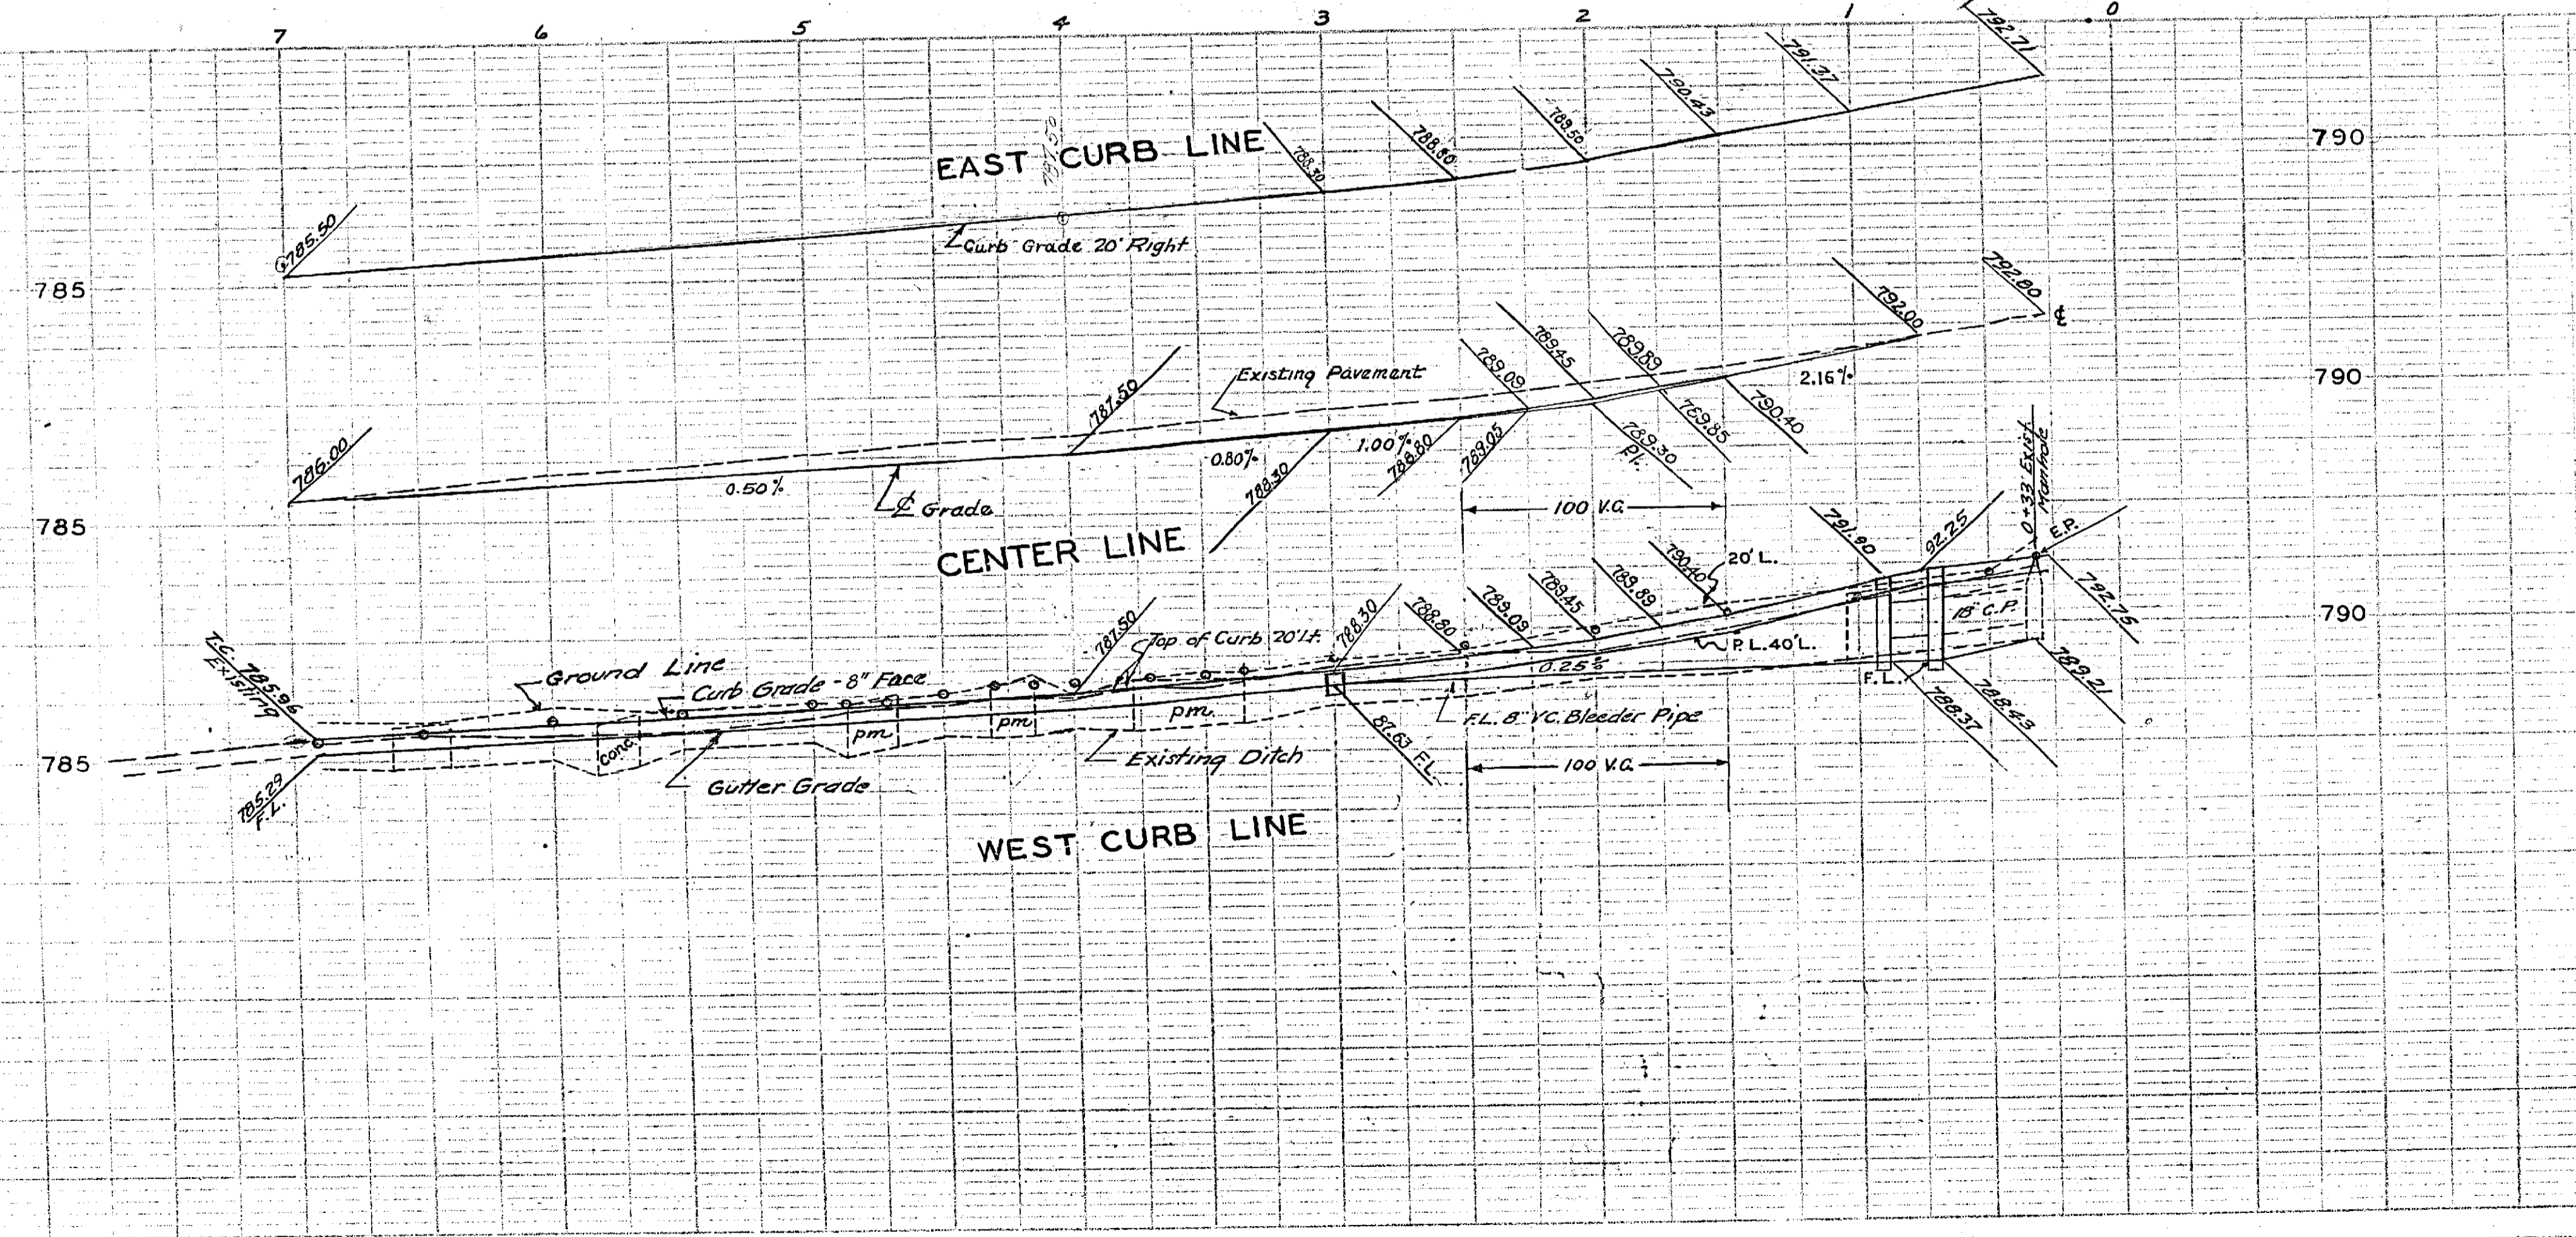

1538