

Sheet No. 156-A  
Scale 1" = 40'

### PLANS AND PROFILE OF THE PROPOSED IMPROVEMENT ON MARMIAN-WAY PALM AVENUE TO ARCHWAY June 1928





Constructed 1928

#### NOTICE TO CONTRACTOR.

Detail Plan No. 156-A, on file in the City Engineers Department, is a part of these Plans and Specifications. Contractor is to grade back from the end of all new proposed curbs and gutters with present old streets for a distance of 200 feet for a smooth approach.

Adopted by the Mayor and Common Council of the City of Riverside on 18th day of March 1928.

*Wm. H. ...*  
City of the City of Riverside

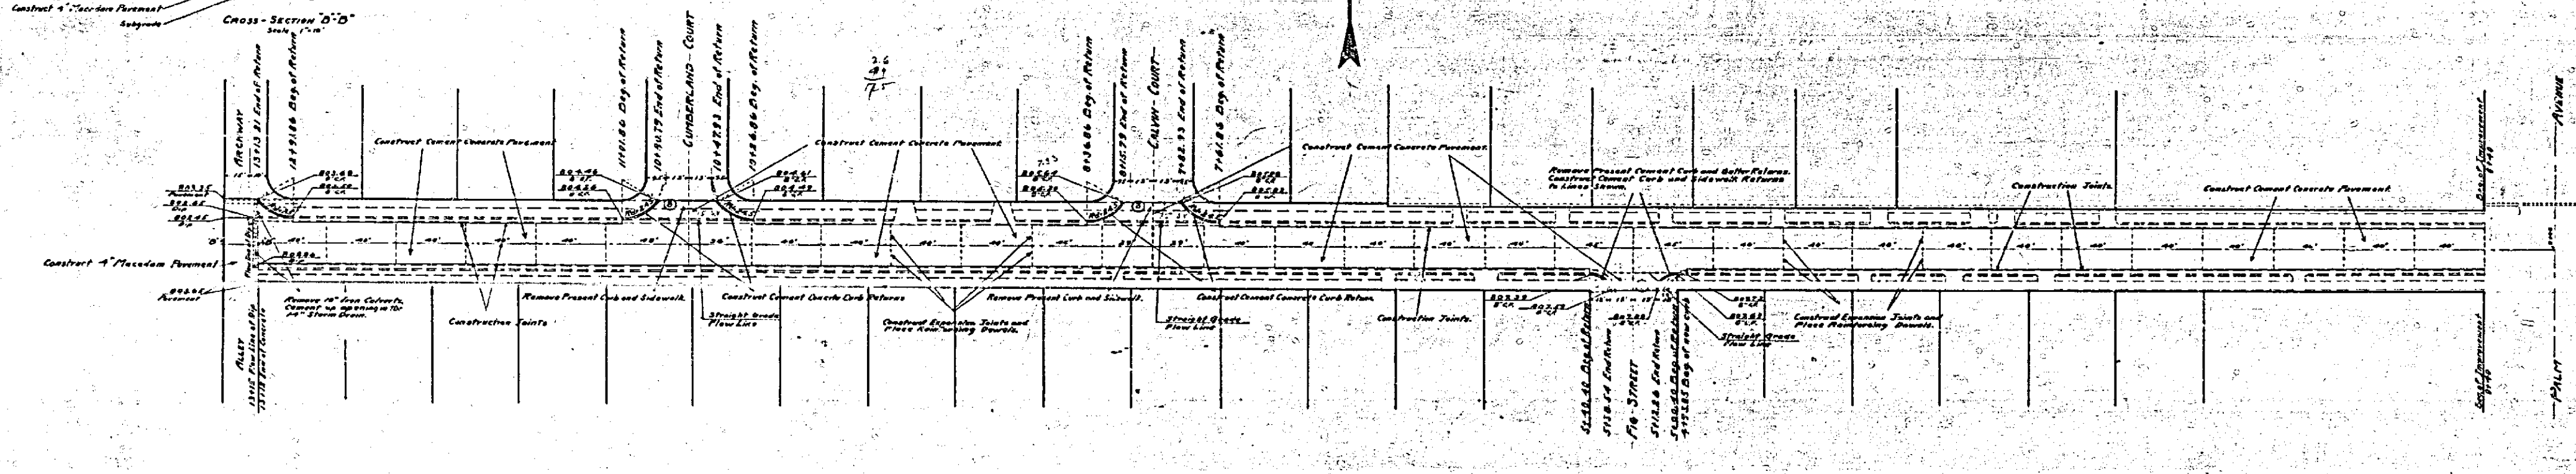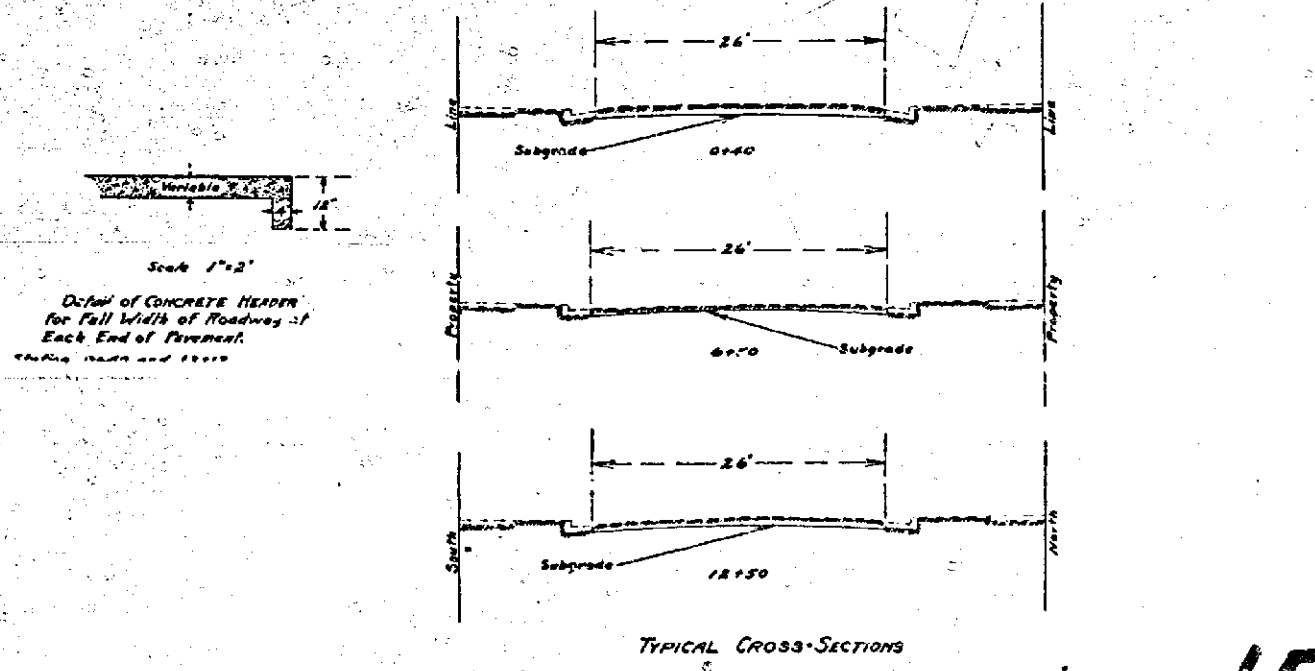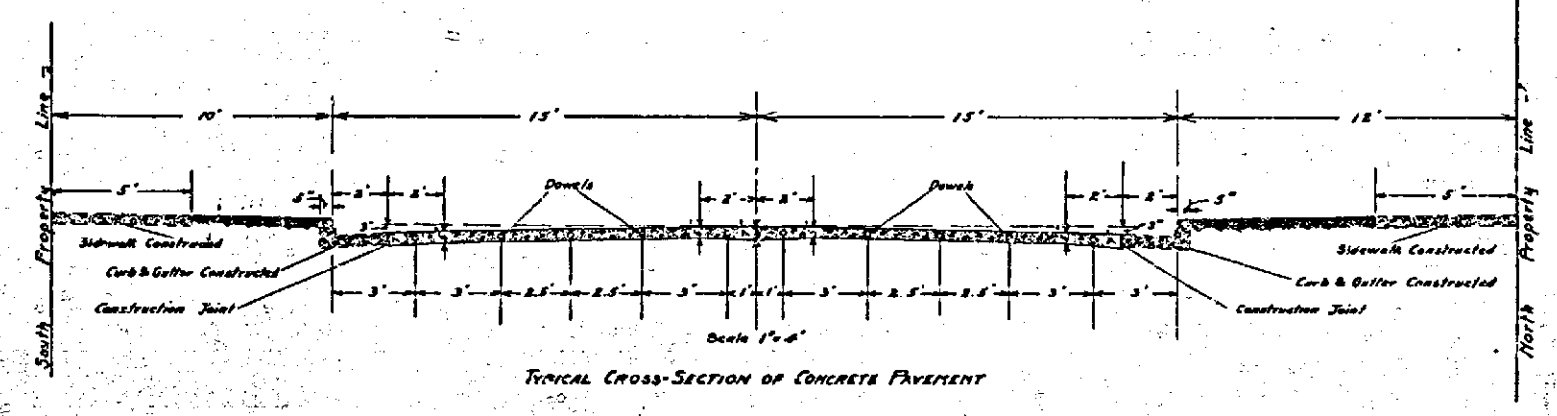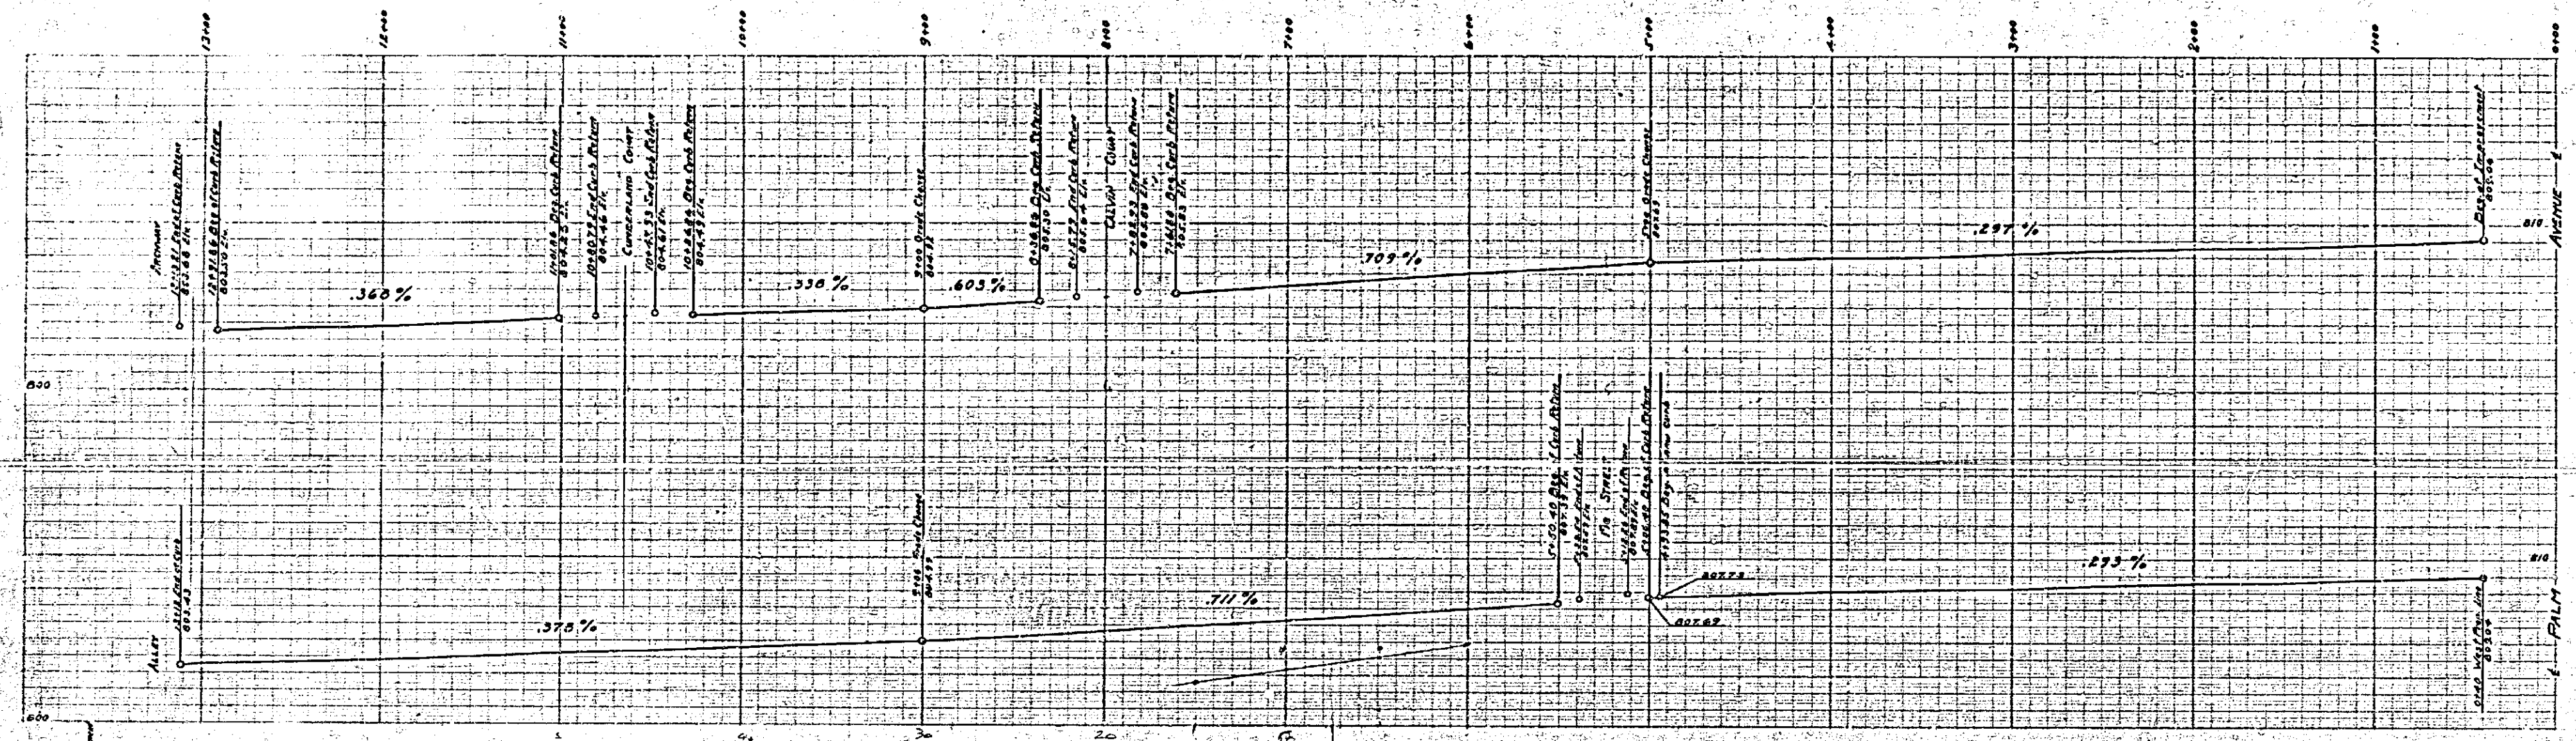

A-031

156-A

**MISSING**