




**PROPOSED SEWER EXTENTION
OF THE MERRYFIELD ADDITION**

BLOCK 2. Sewer Book 2
A. R. CAMPBELL CITY ENGINEER 1927. Page 123

Adopted by the Mayor and Common Council
this 13th day of December 1927.

Attest G. J. Mills
City Clerk



LEGEND

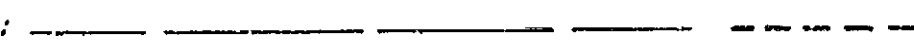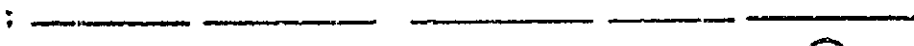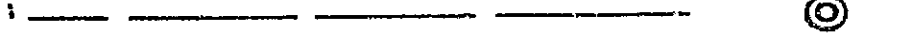SEWER ALREADY CONSTRUCTED SHOWN THUS: 
SEWER TO BE CONSTRUCTED " " " " 
CLEANOUT TO BE CONSTRUCTED " " " " 

ST.

1ST



N. CHESTNUT ST.

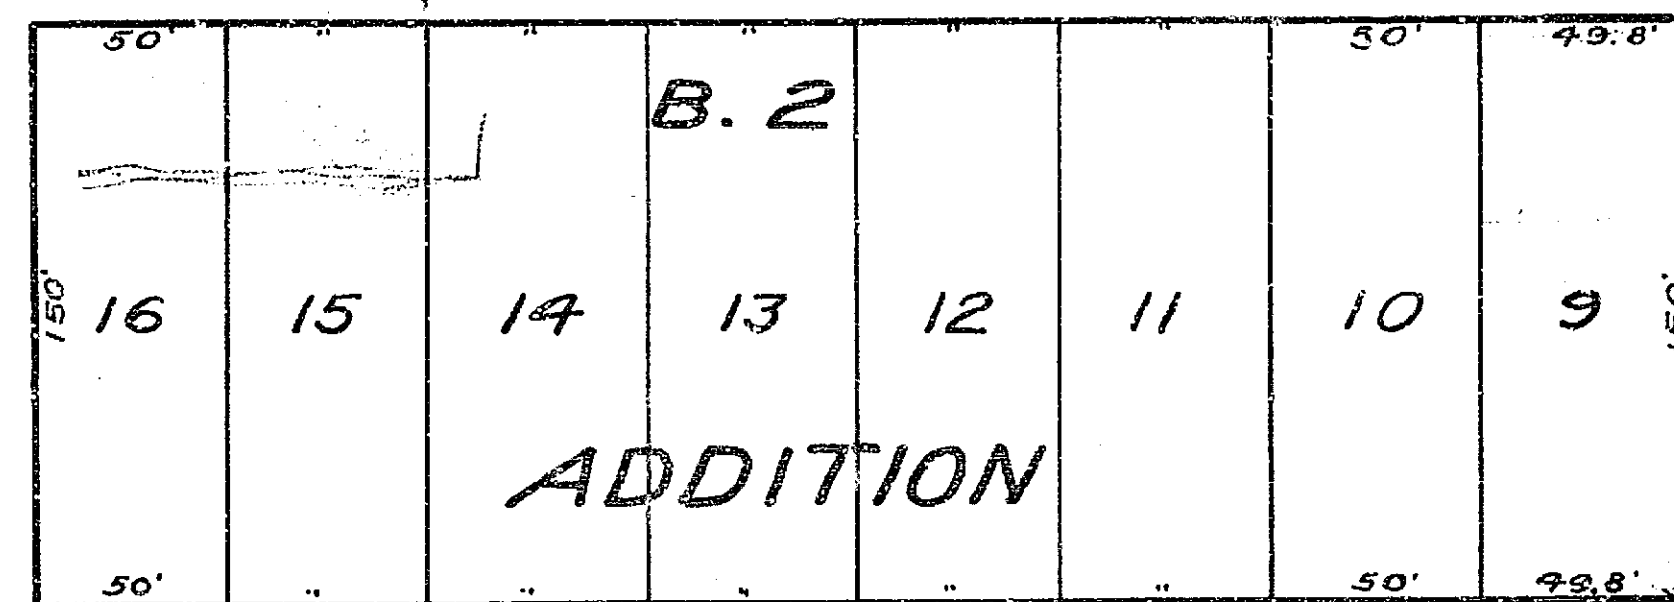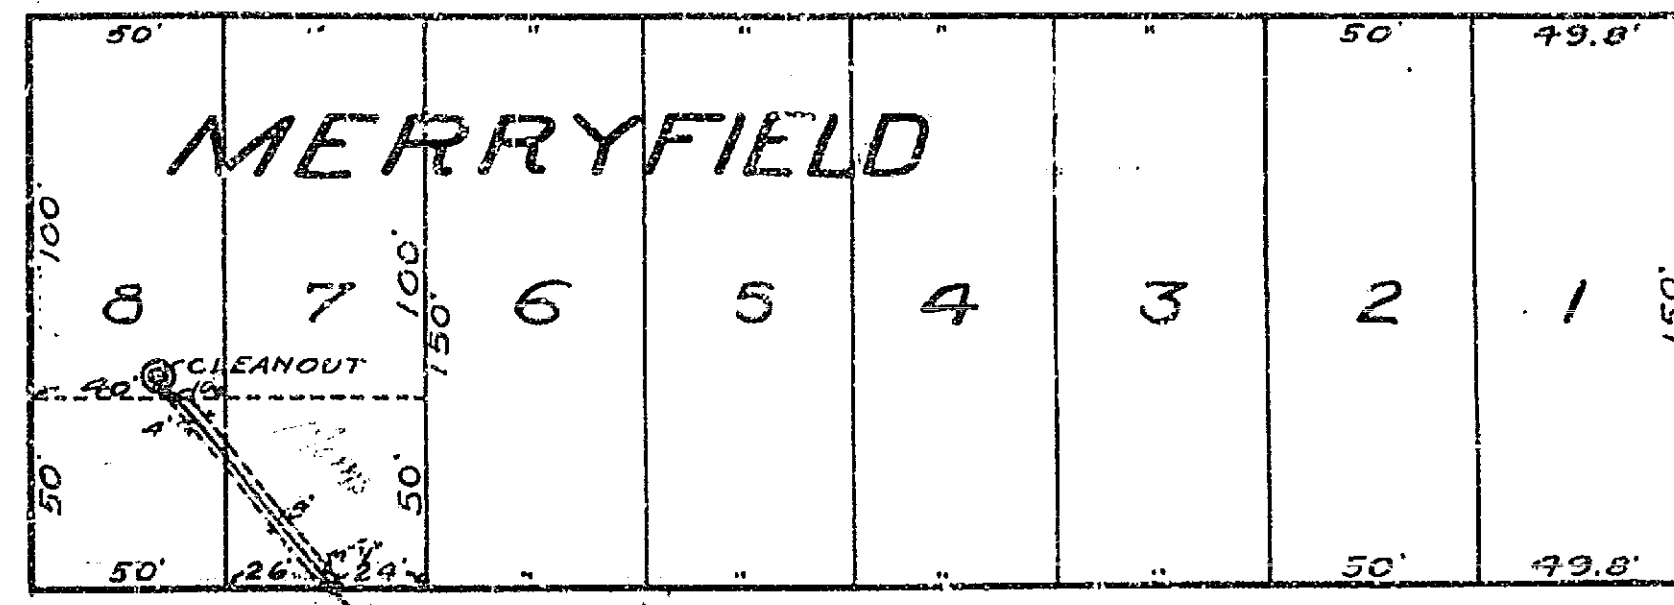

N. FAIRMOUNT BLVD.

HOUGHTON AVE.

Scale 1" = 60'

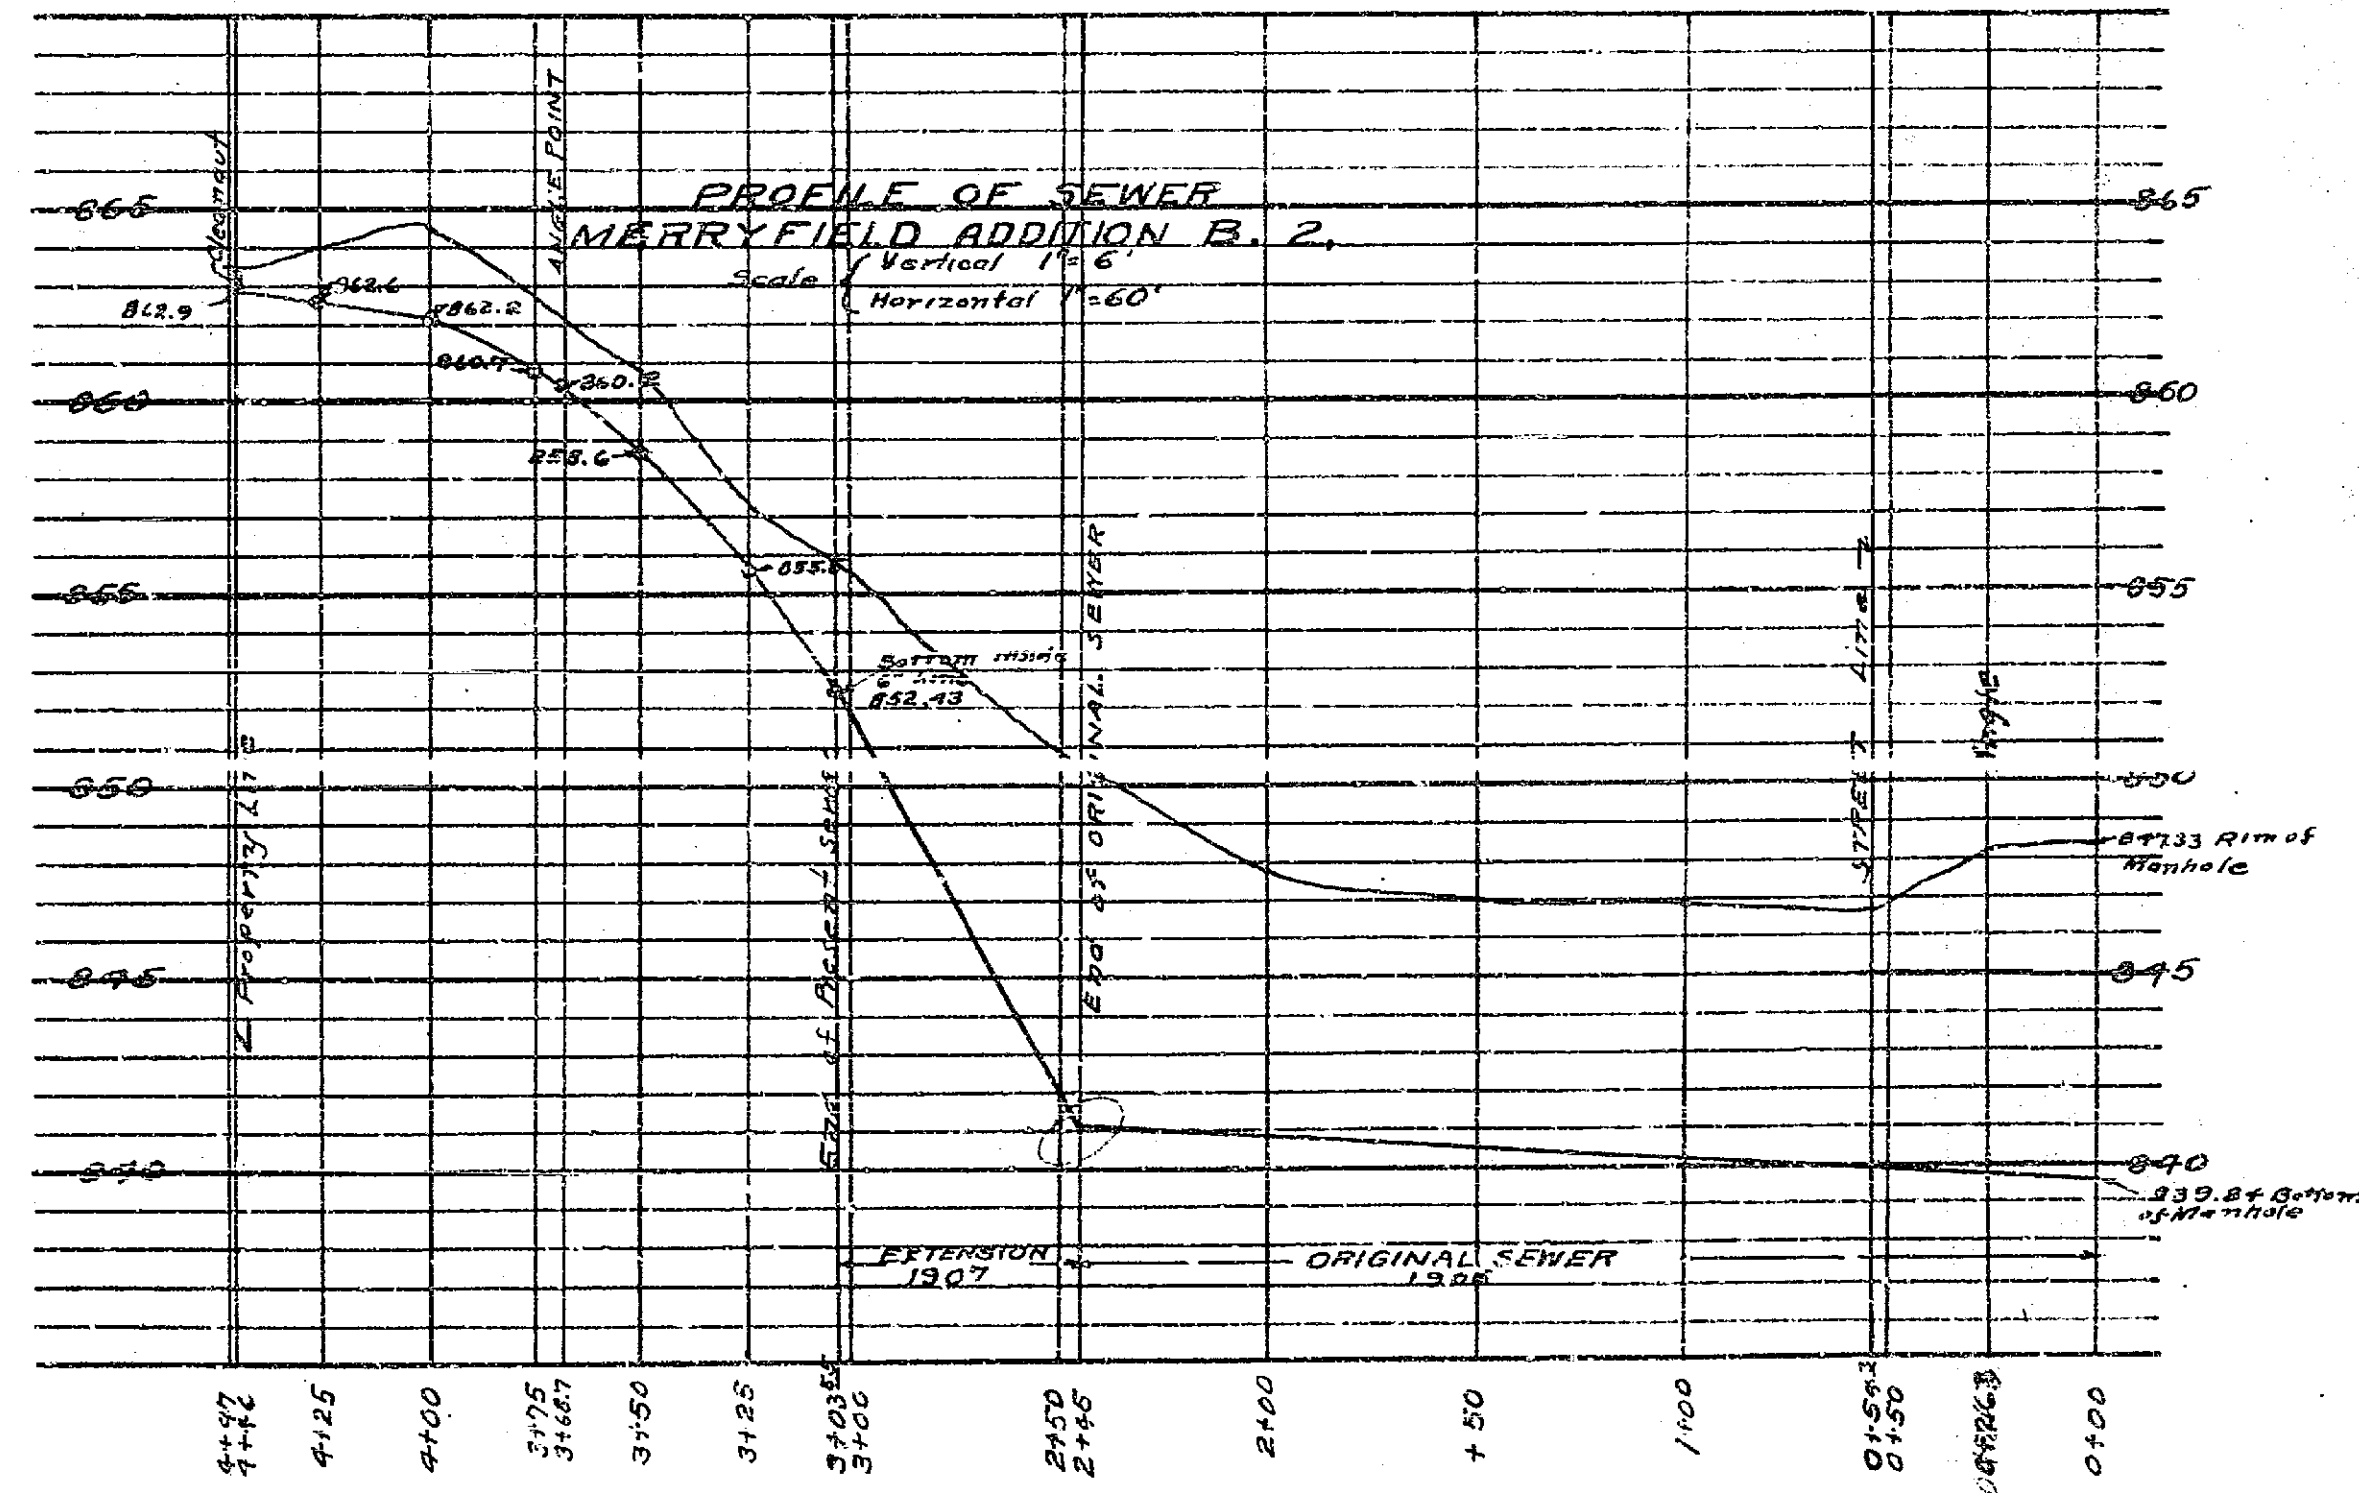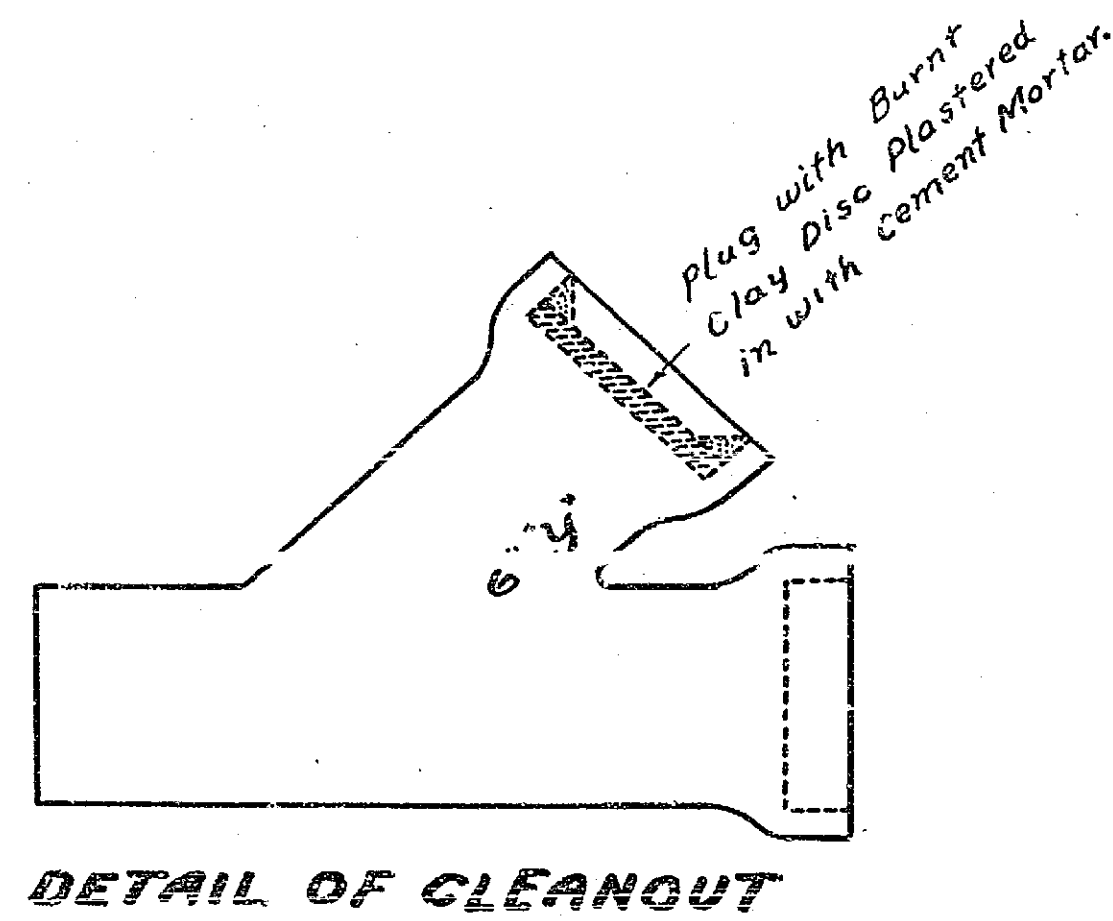

See Map No. 197

161