

SCALE 1"=100'

10' CONC. DR.  
STA 9+79

W.M. 9+39

W.M. 9+80

MRS. KRESTON

109.17'

26' STD PIPE  
11+00  
SHUT OFF VALVE  
11+08

CYPRESS

10' 21.60  
800 30 EL.

25'

CHADBOURNE

AVE.

25'

⊙

+


P.P. 999914E

ANCHORS

25' AVE

25'

BM. = T.P. 20d SPIKE W/S  
P.P. 999914E EL. 799.45  
125.50' INT. CYPRESS & CHADBOURNE  
Also see plans No. 53-P

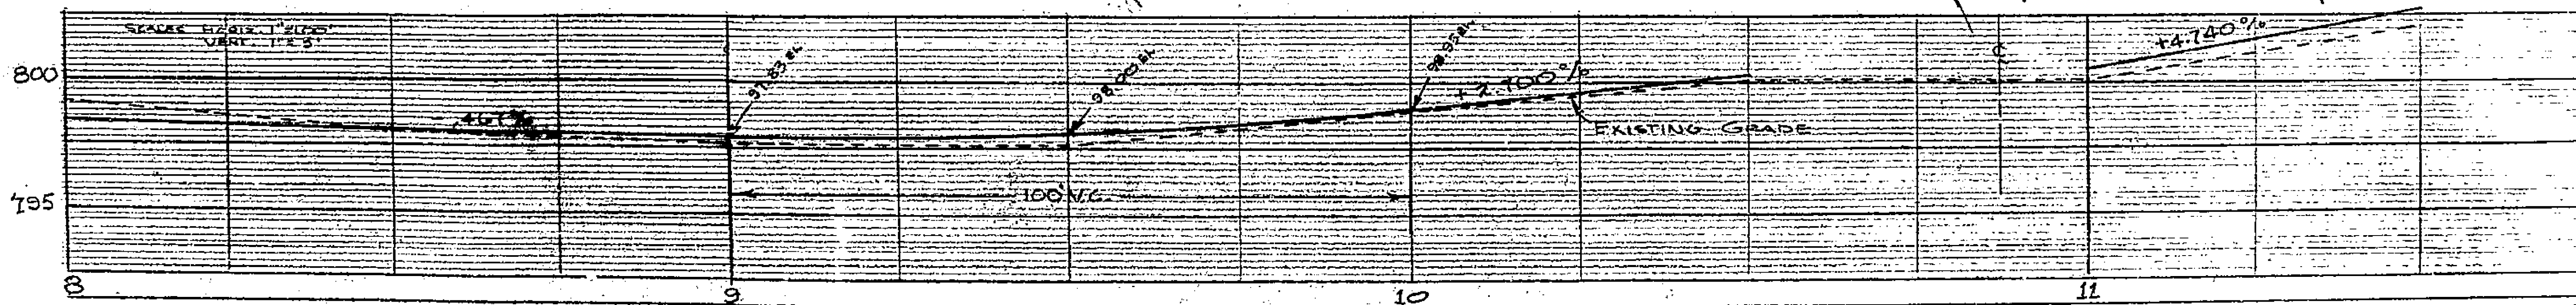

1675

