




LONGITUDINAL SECTION - LOOKING WEST
 HOR. 1/4" = 4 FT.
 VERT. 1/4" = 4 FT.

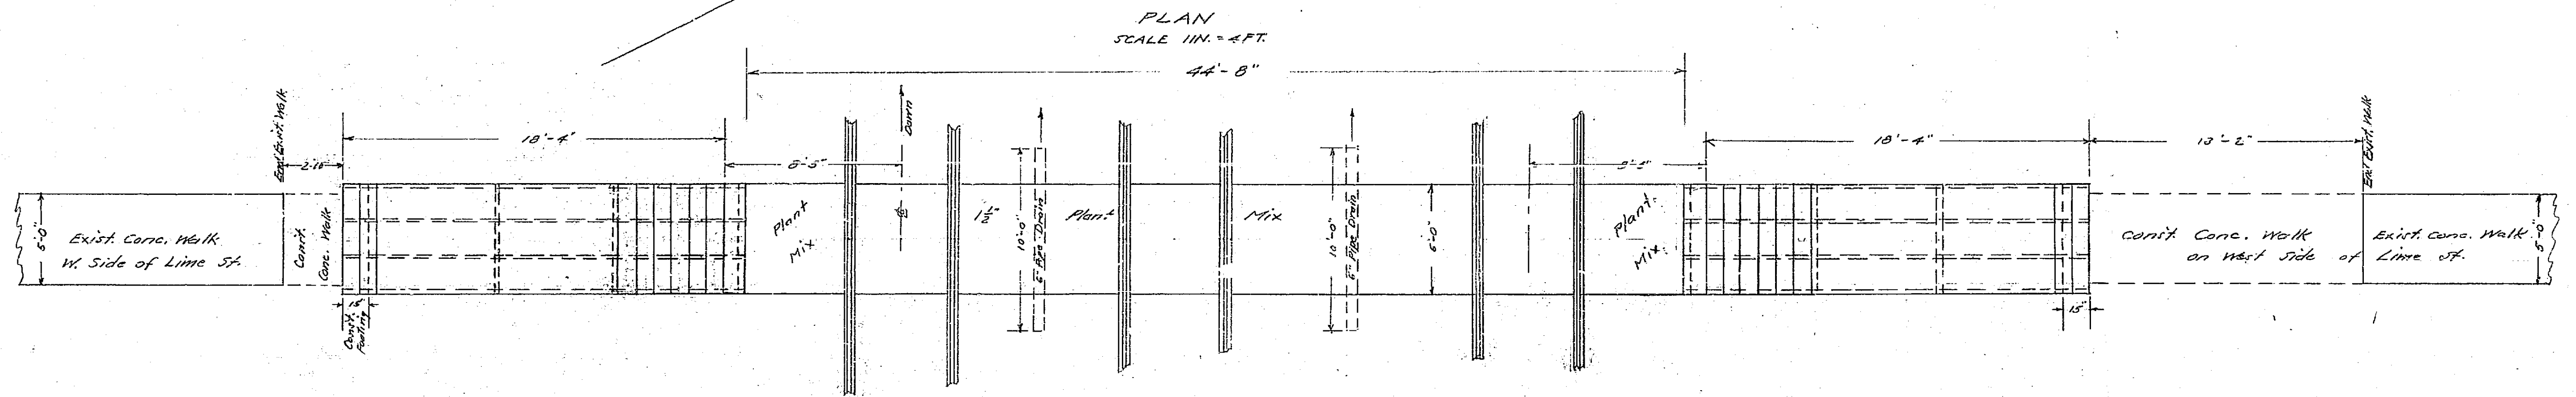

PLAN
 SCALE 1/4" = 4 FT.

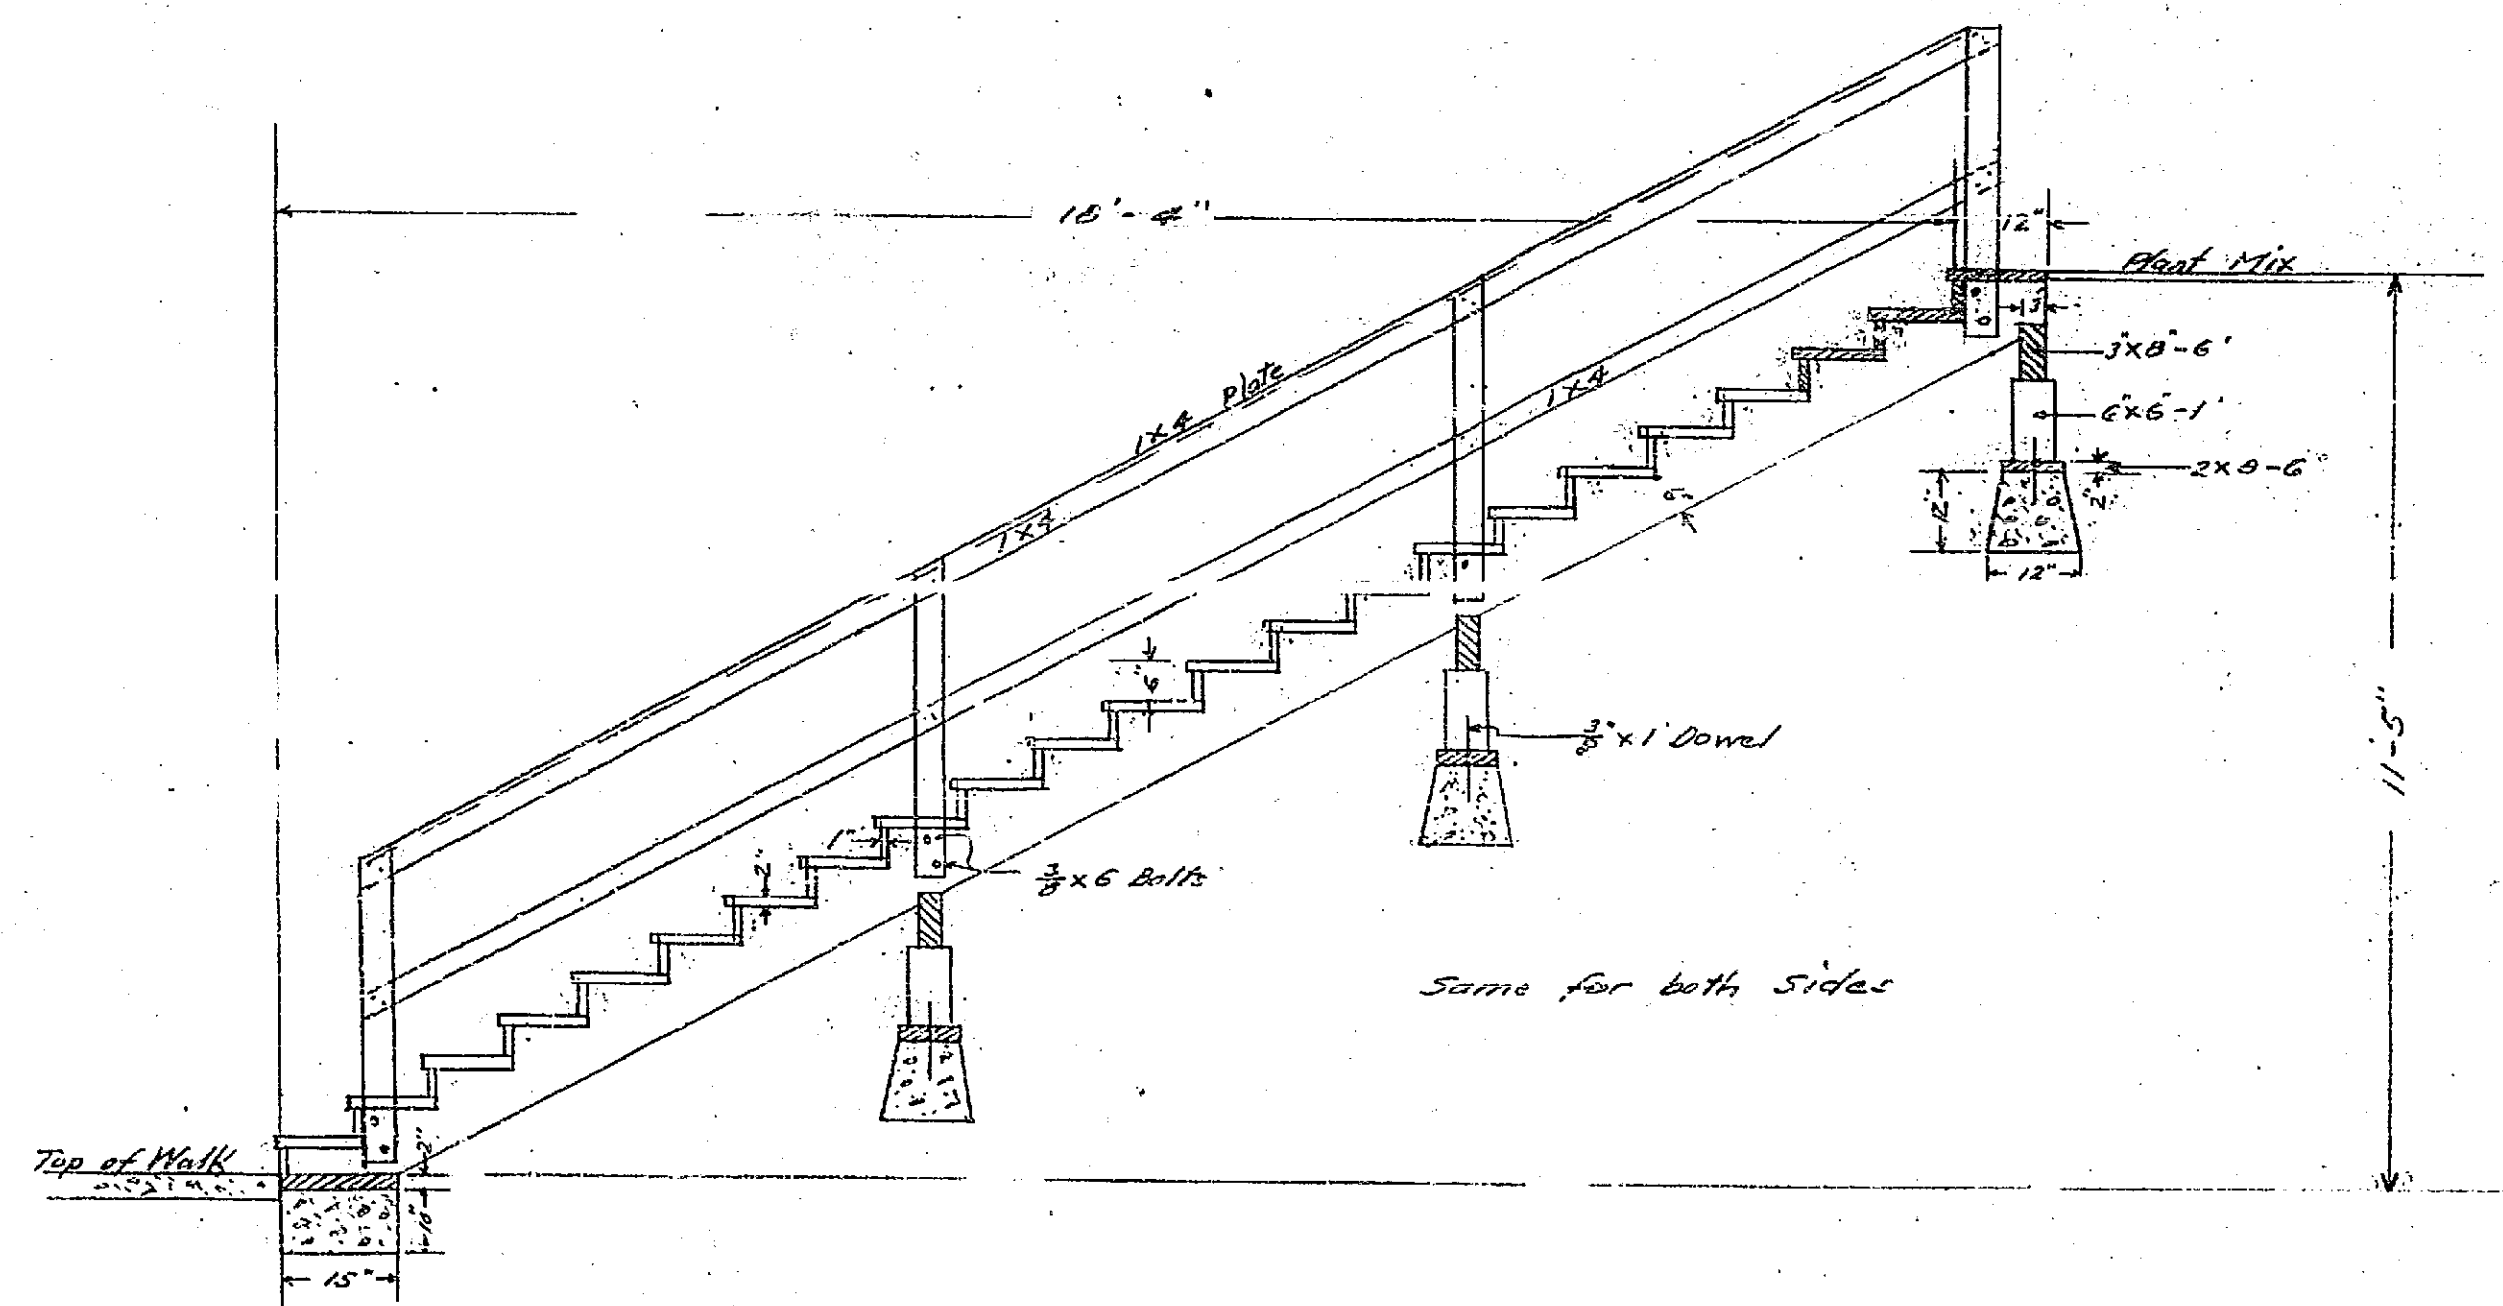

SIDE ELEVATION
 SCALE 1/4" = 2 FT.

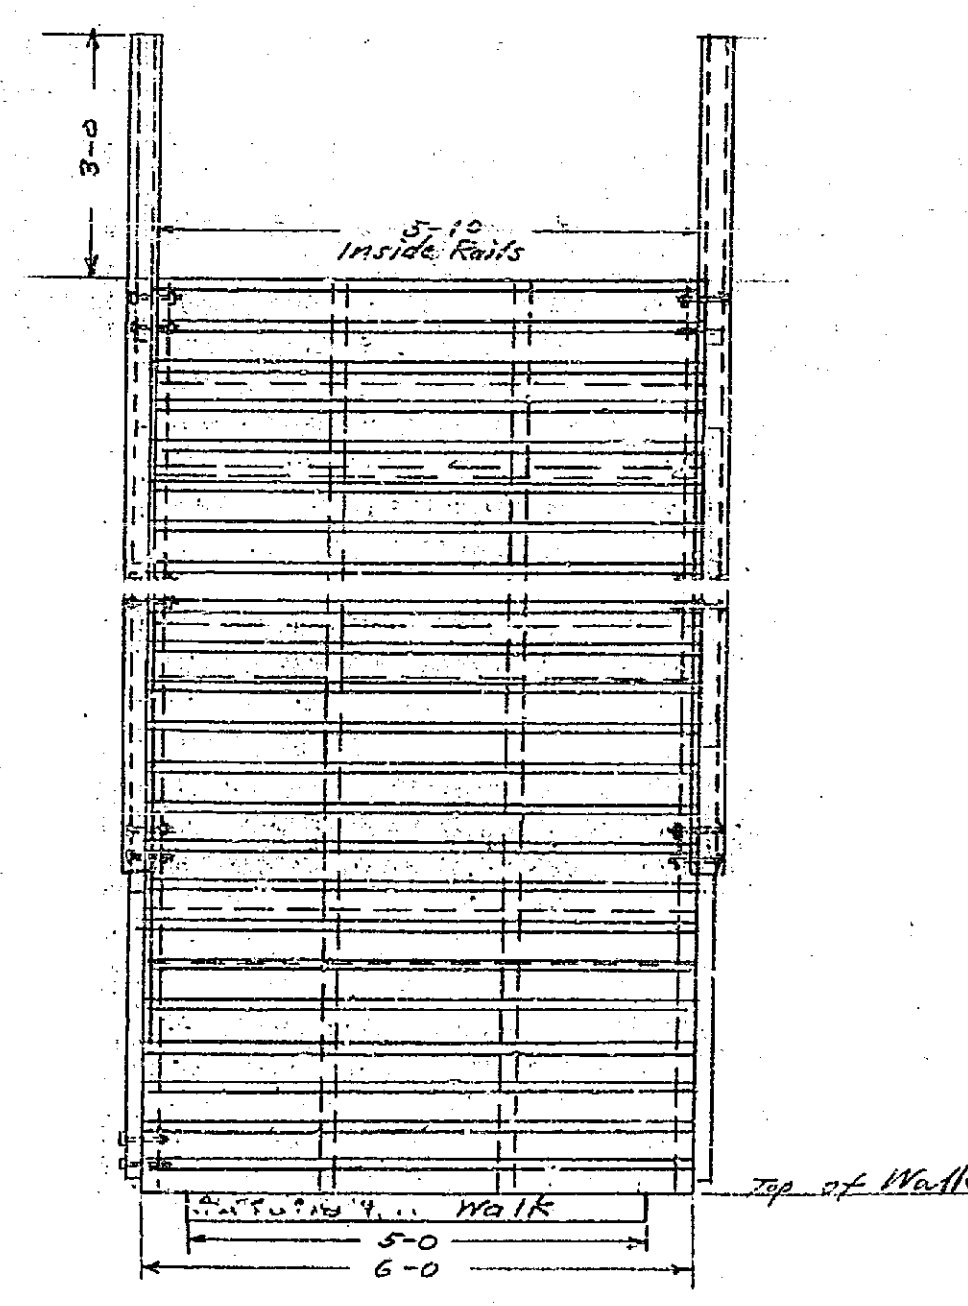

END ELEVATION
 SCALE 1/4" = 2 FT.

PRELIMINARY
 PLAN AND PROFILE NO. 1
 SHOWING CONSTRUCTION DETAILS
 PROPOSED STAIRWAYS
 OVER RAILROAD EMBANKMENT
 LIME STREET
 F.B. 440-24 MARCH 1951
 APPROVED *M.H. Judd* SCALES AS SHOWN
 REG. C.E. NO. 3011
 CIV. ENGINEER

169-D