

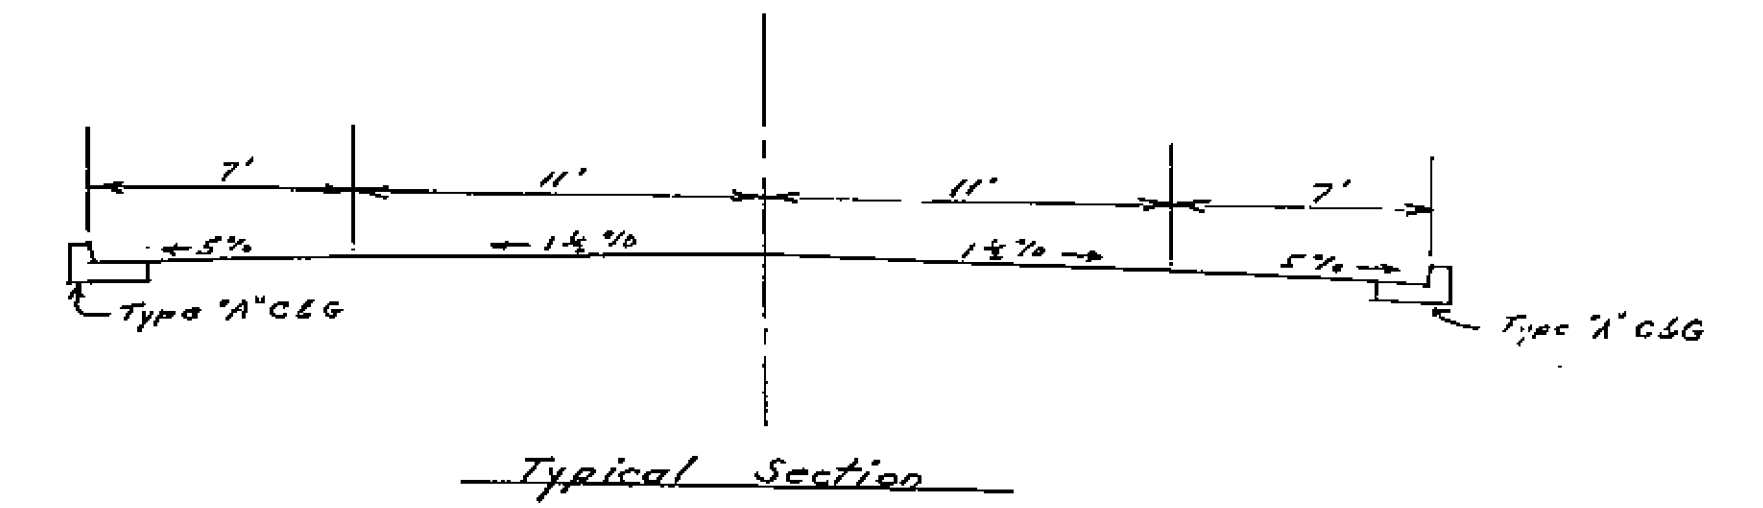


Date Avenue  
 Jones Ave. to Tyler Ave  
 F.B. 885, S-325C  
 Permit No. 627-63  
 Sept., 1962

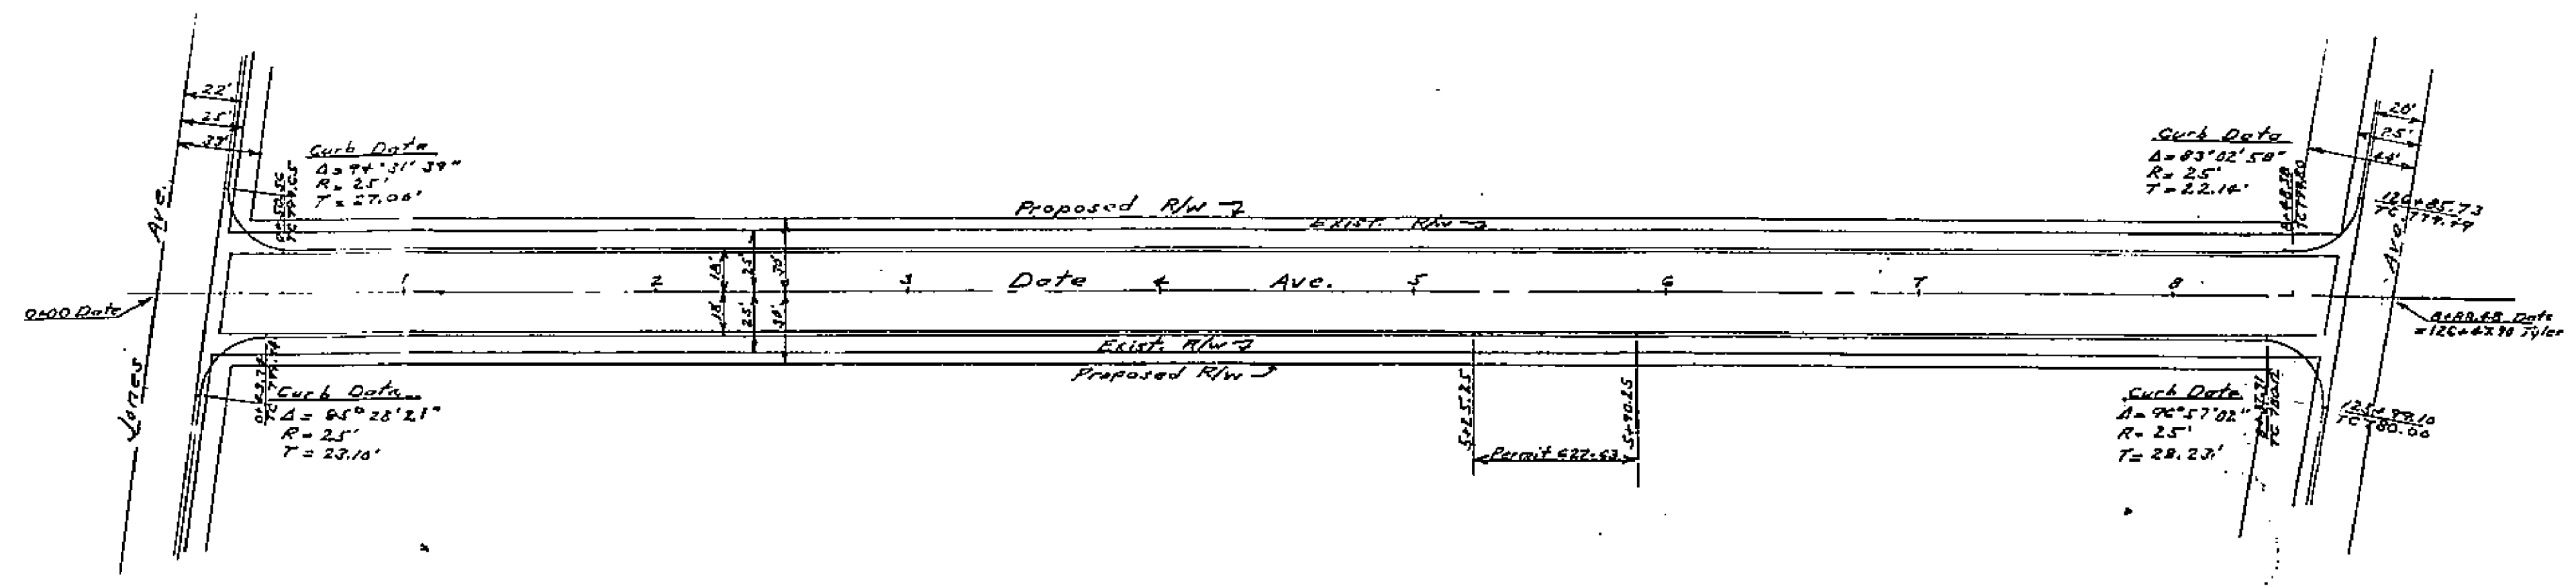

PLAN  
 DATE  
 DRAWN BY  
 CHECKED BY  
 NO.

PROFILE  
 DATE  
 DRAWN BY  
 CHECKED BY  
 NO.

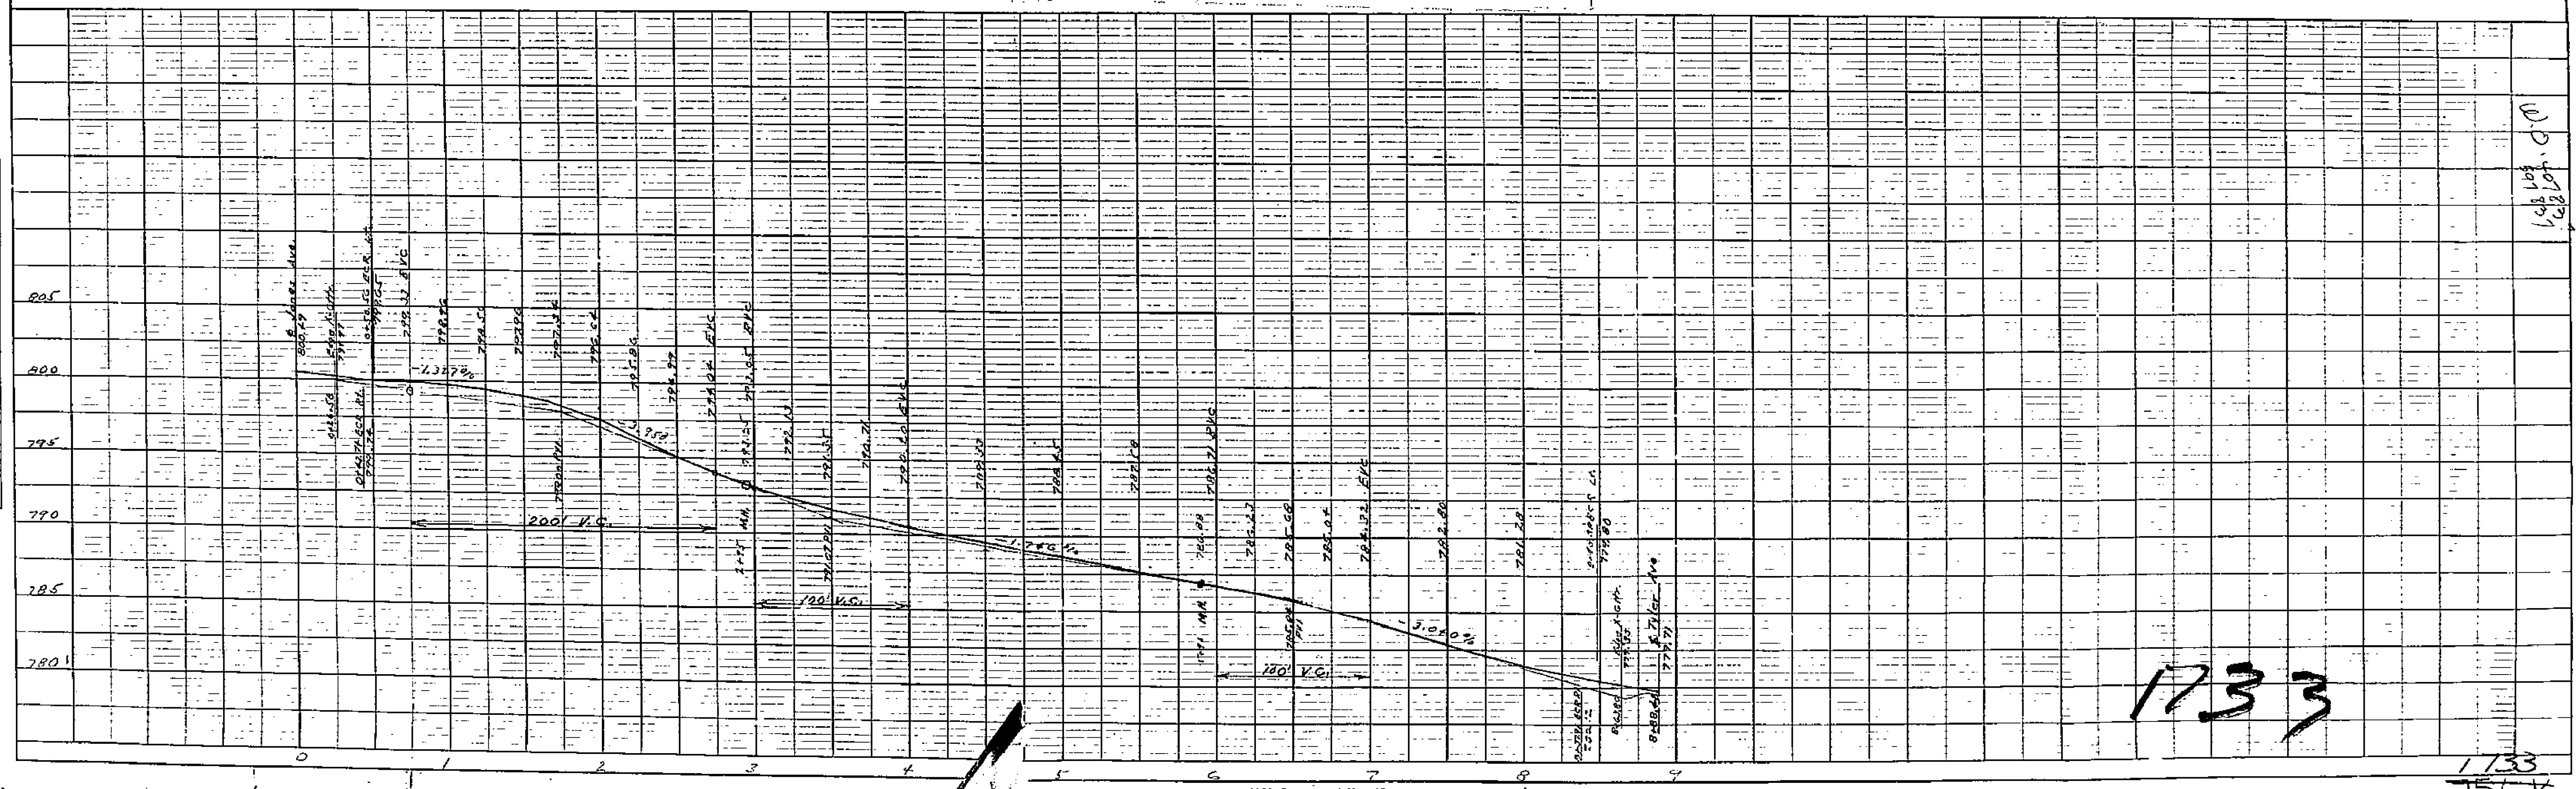

100' Lot  
 100' Lot

1733

1733  
 100' Lot