


PLAN AND PROFILE
 SHOWING DRAINAGE AT
 EIGHTH STREET & PARK AVENUE

CITY OF RIVERSIDE

P.B. 468-50 SCALES HOR. 1" = 20 FT.
 VERT. 1" = 2 FT.

AUG. 1952

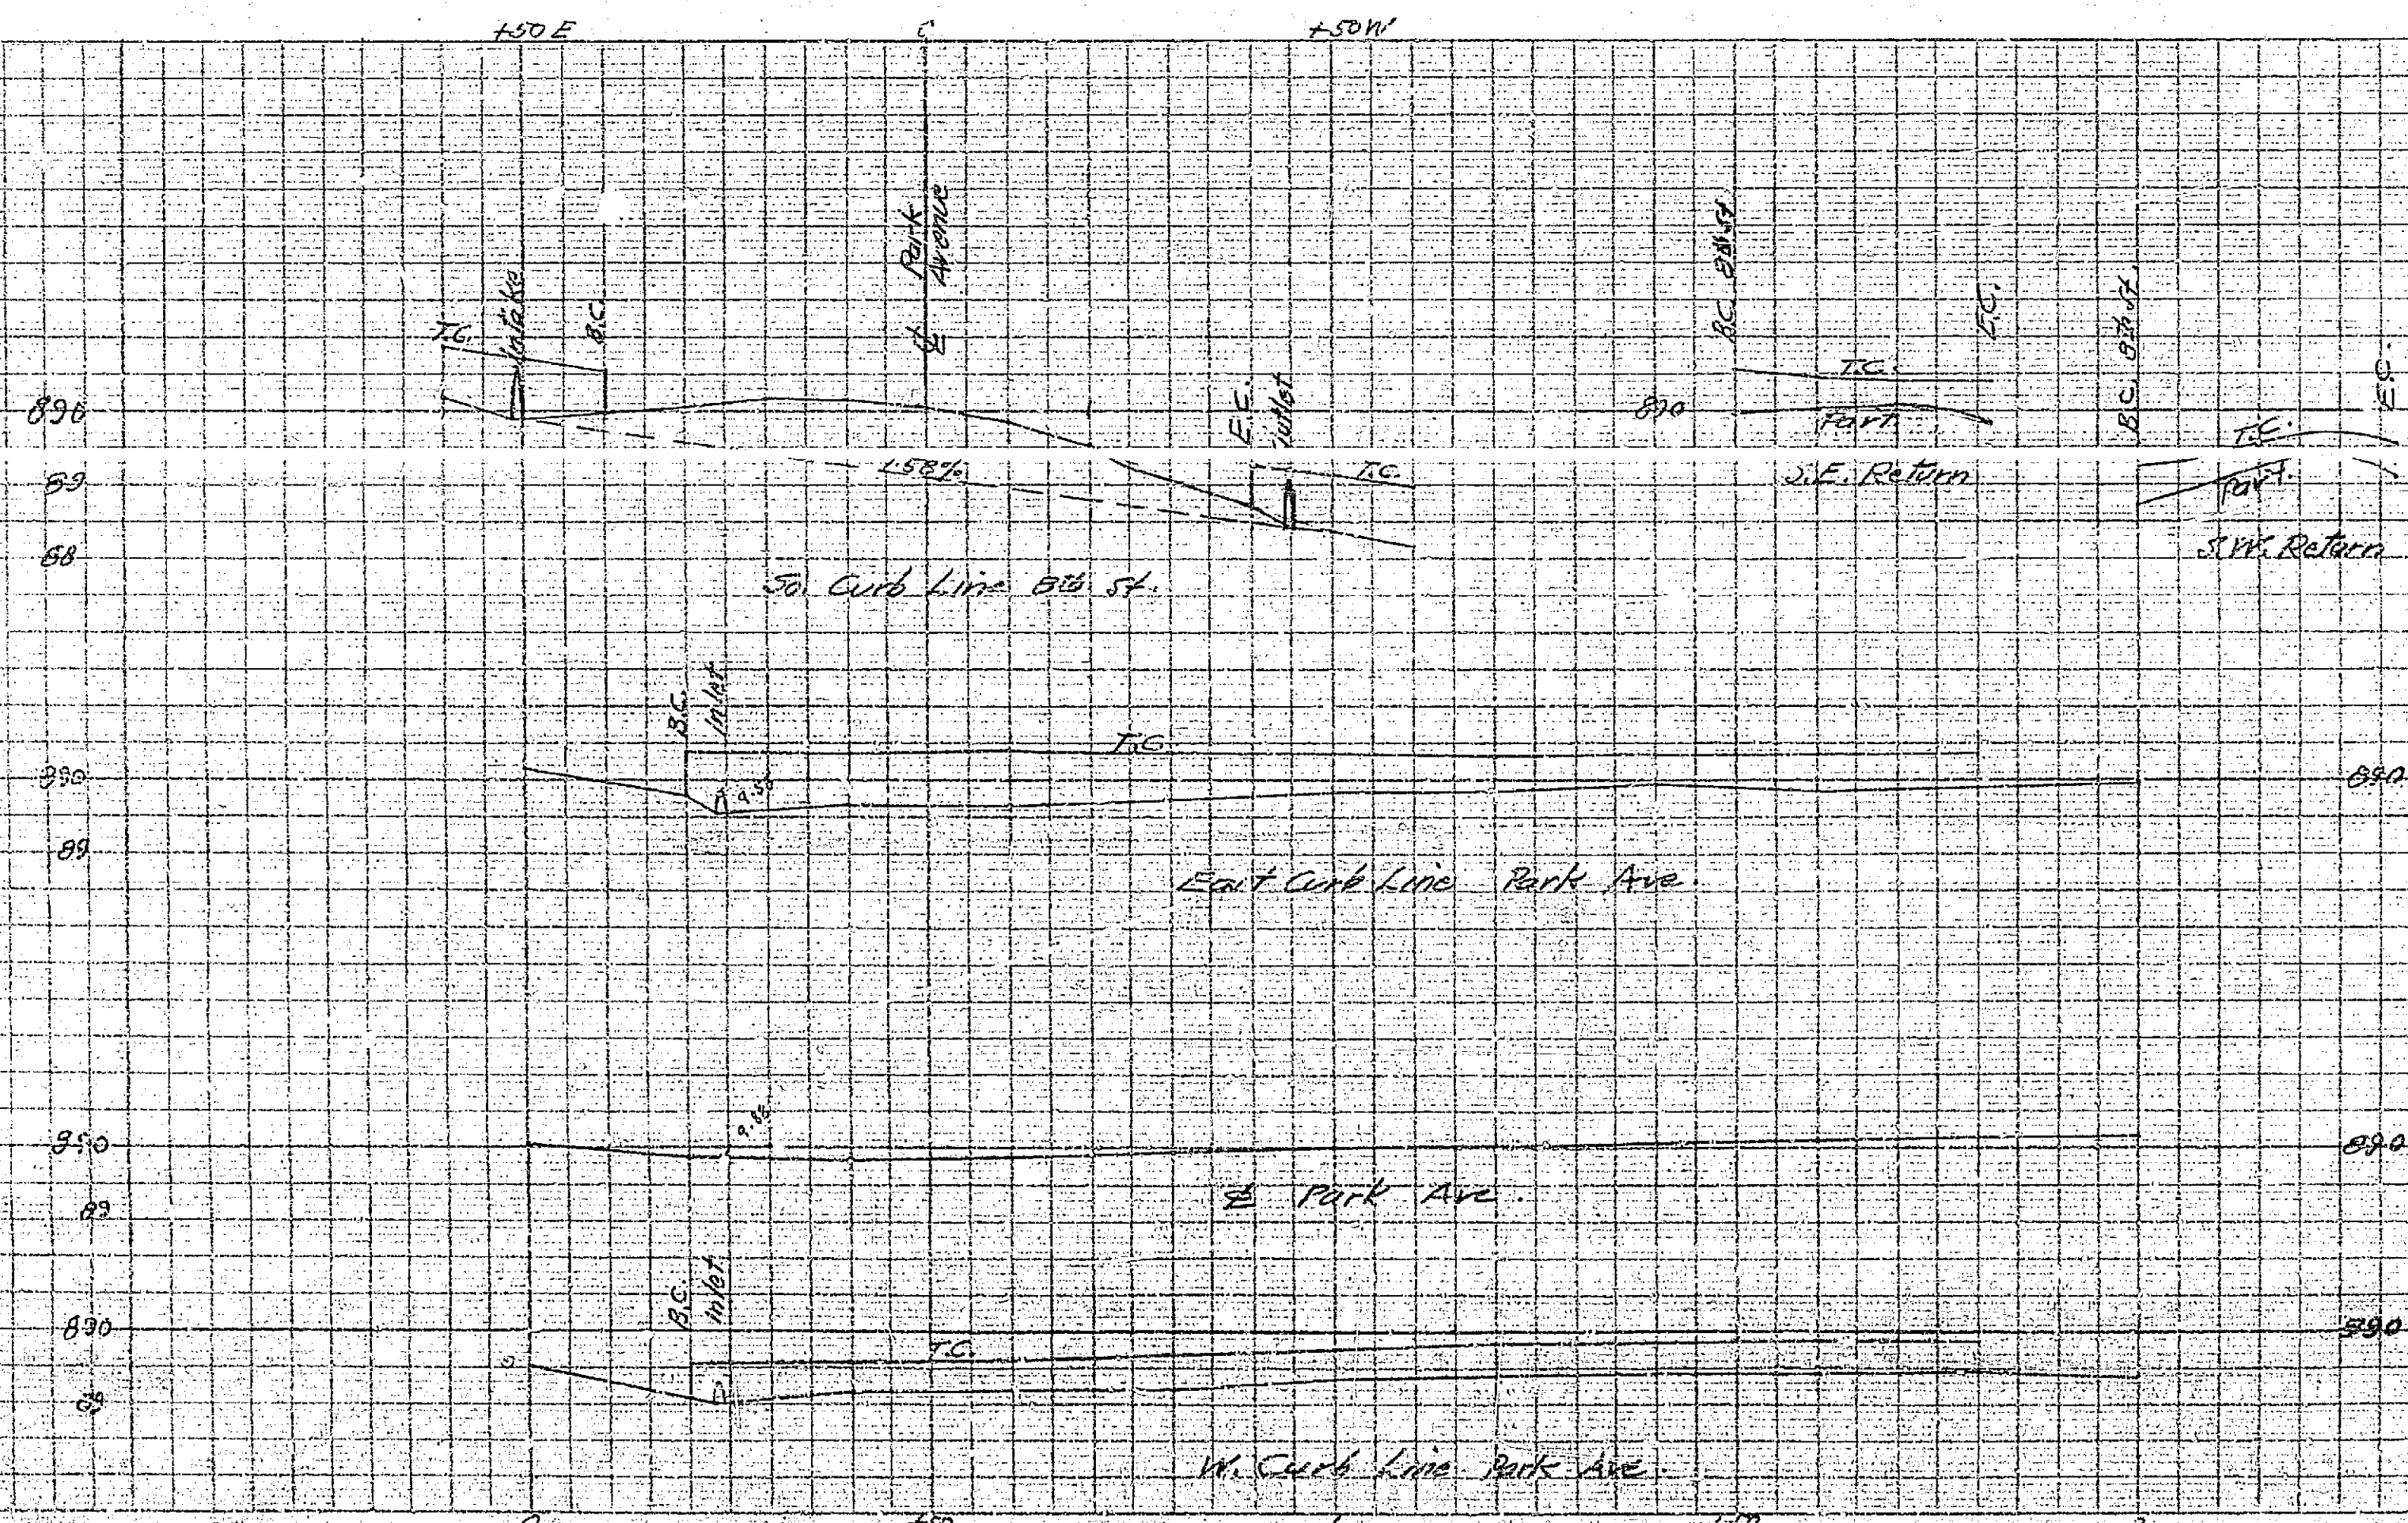

MADE IN U.S.A.
 OF EYBARTH BROS. CO.
 (FERRIS, BOONE BROS. BLDG.)

188-8