


Proposed Drainage 1953
See 238-B

1:100
1:126

+ 7.33

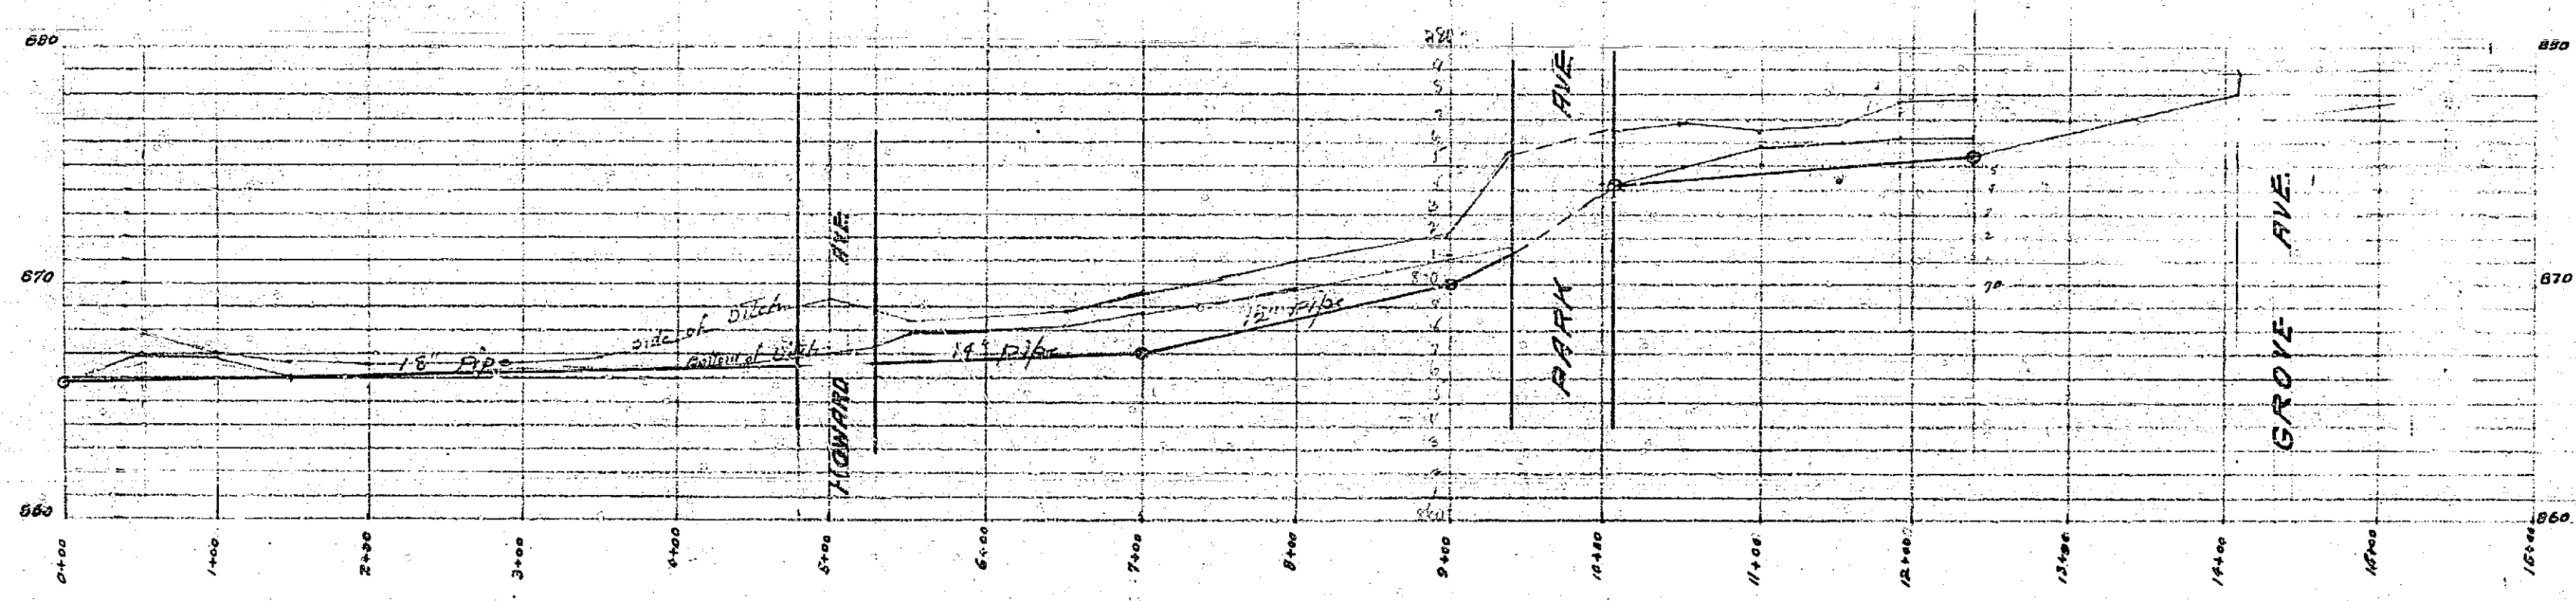

CITY OF RIVERSIDE
MAP
Showing proposed storm drain from
Pachappa to Grove Ave. bet. 14th & Collins
and district benefited
H. R. Campbell, City Engineer
Book No. 131067 Approved by the Mayor
City Clerk

238

