




PLAN
Scale 1/4" = 1 Ft.

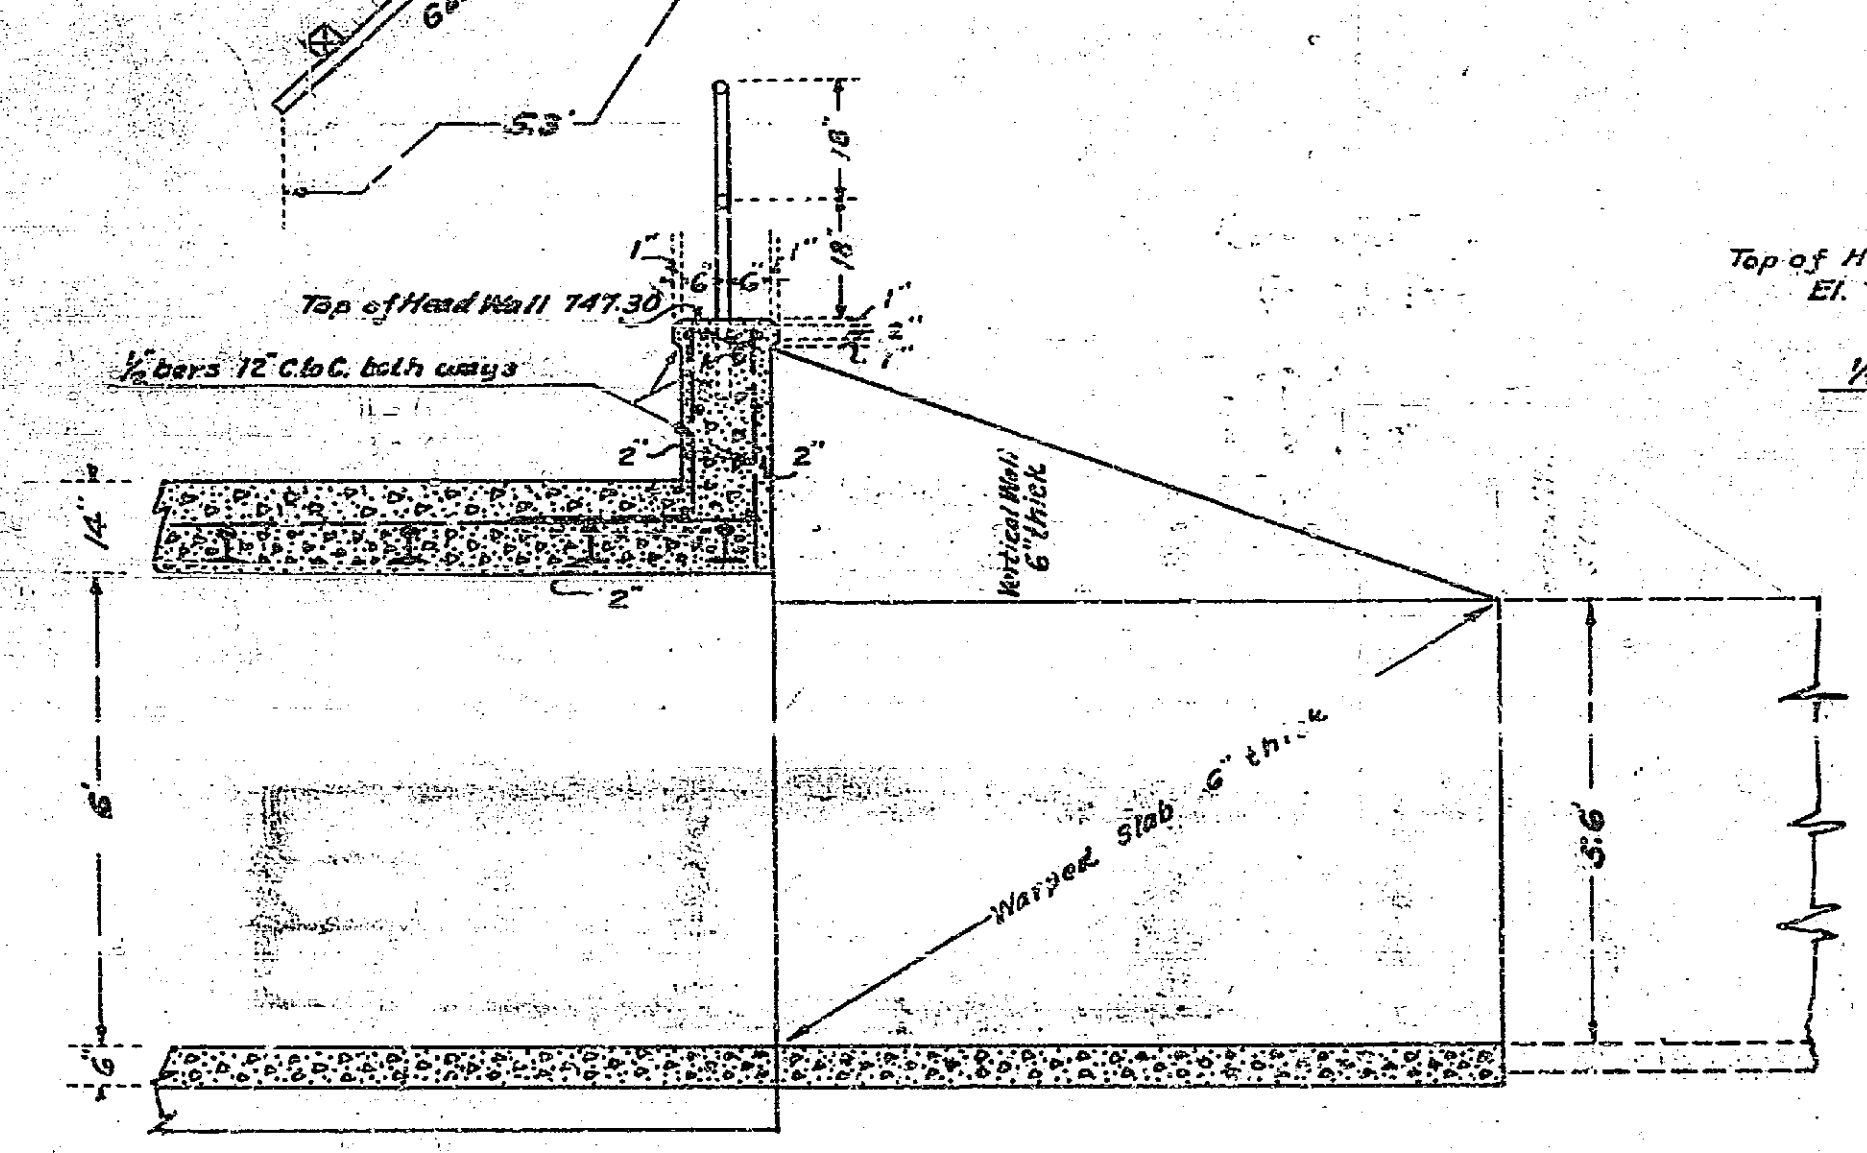

END SECTION B-B
Scale 1/2" = 1 Ft.

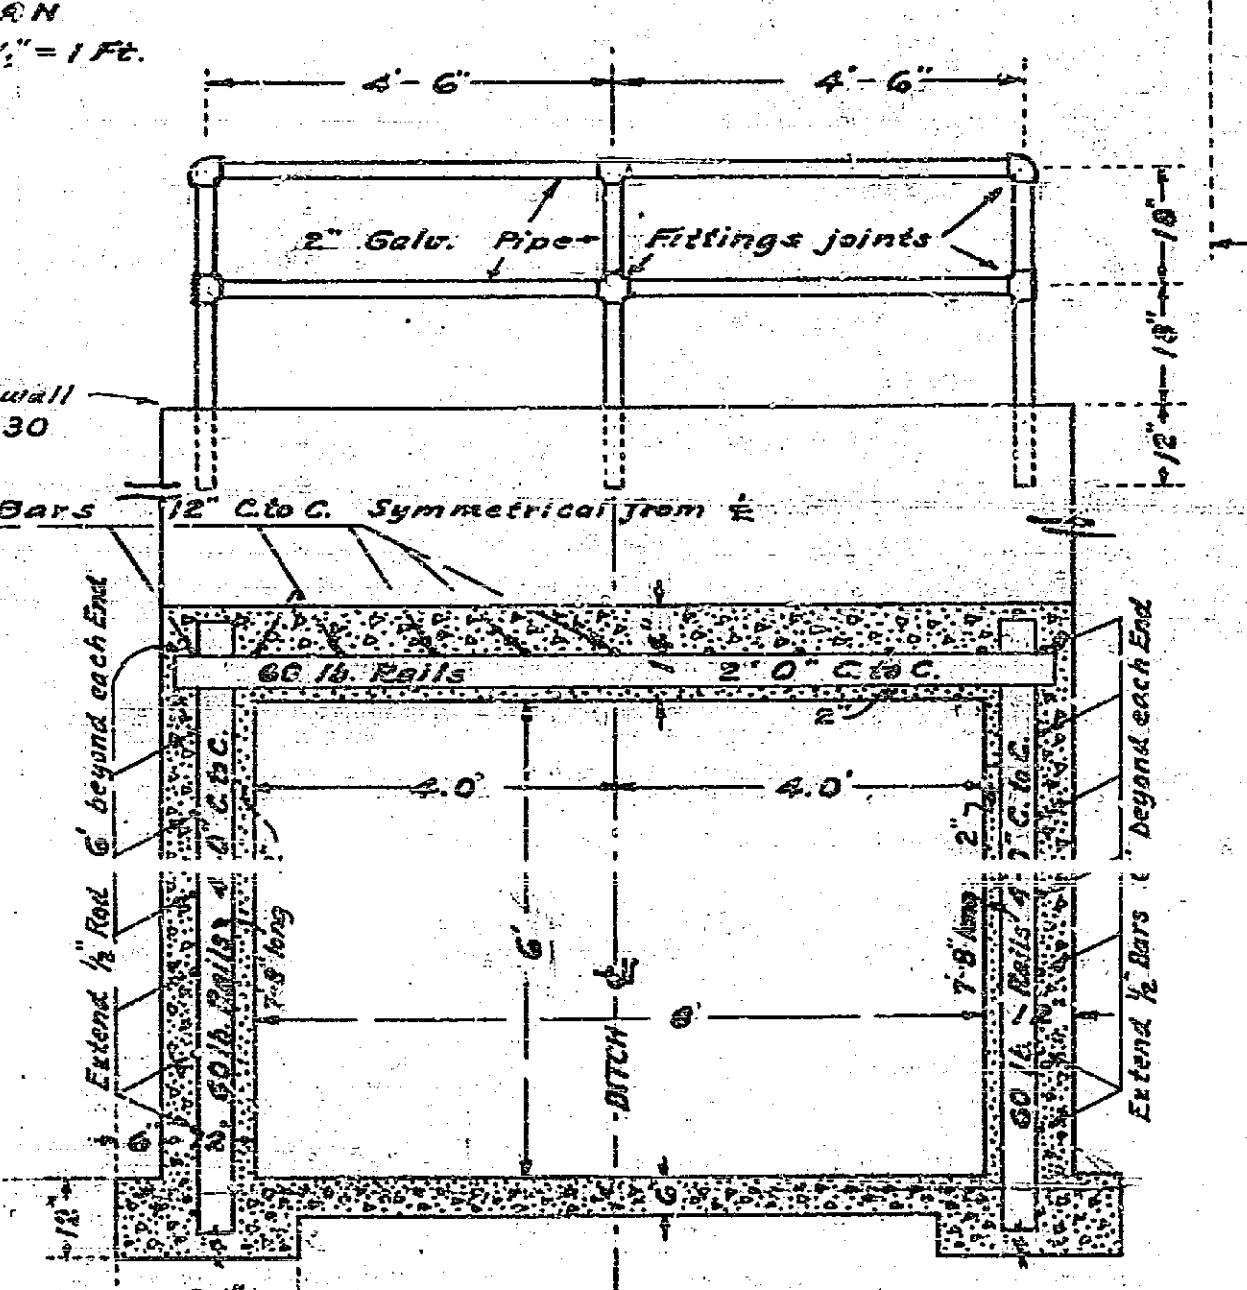

END SECTION A-A
Scale 1/2" = 1 Ft.

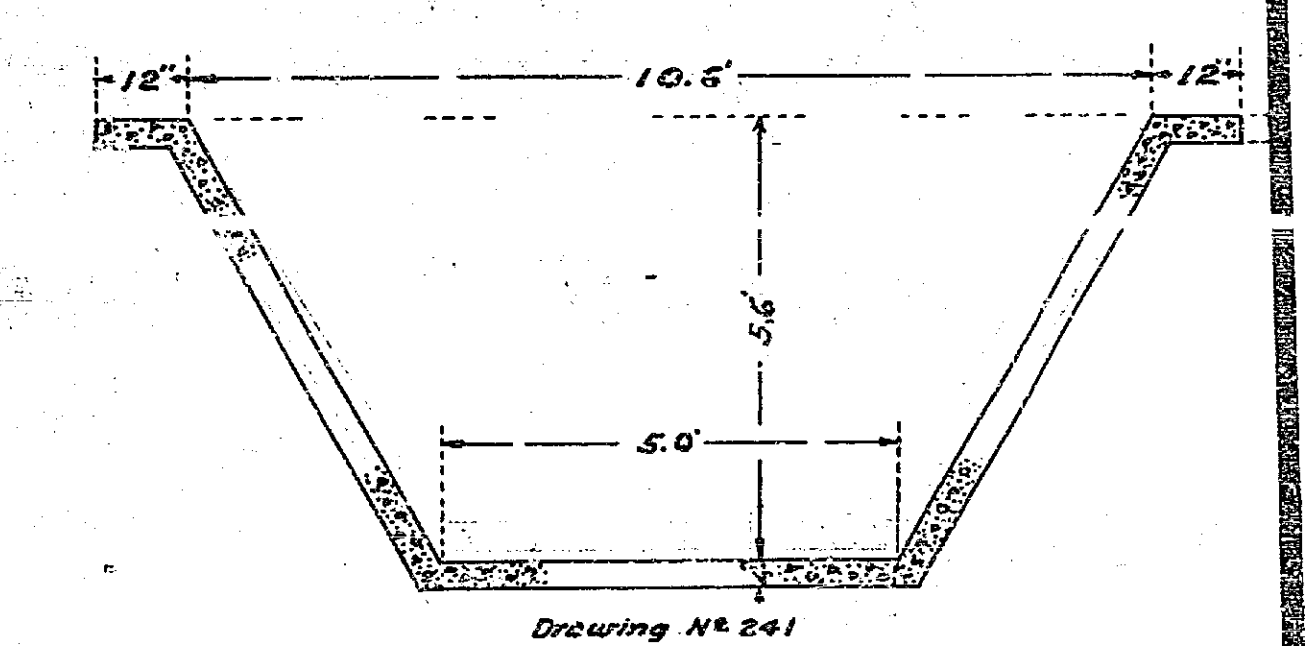

Drawing No 241
SECTION
Existing Storm Drain
Scale 1/2" = 1 Ft.

241-B