

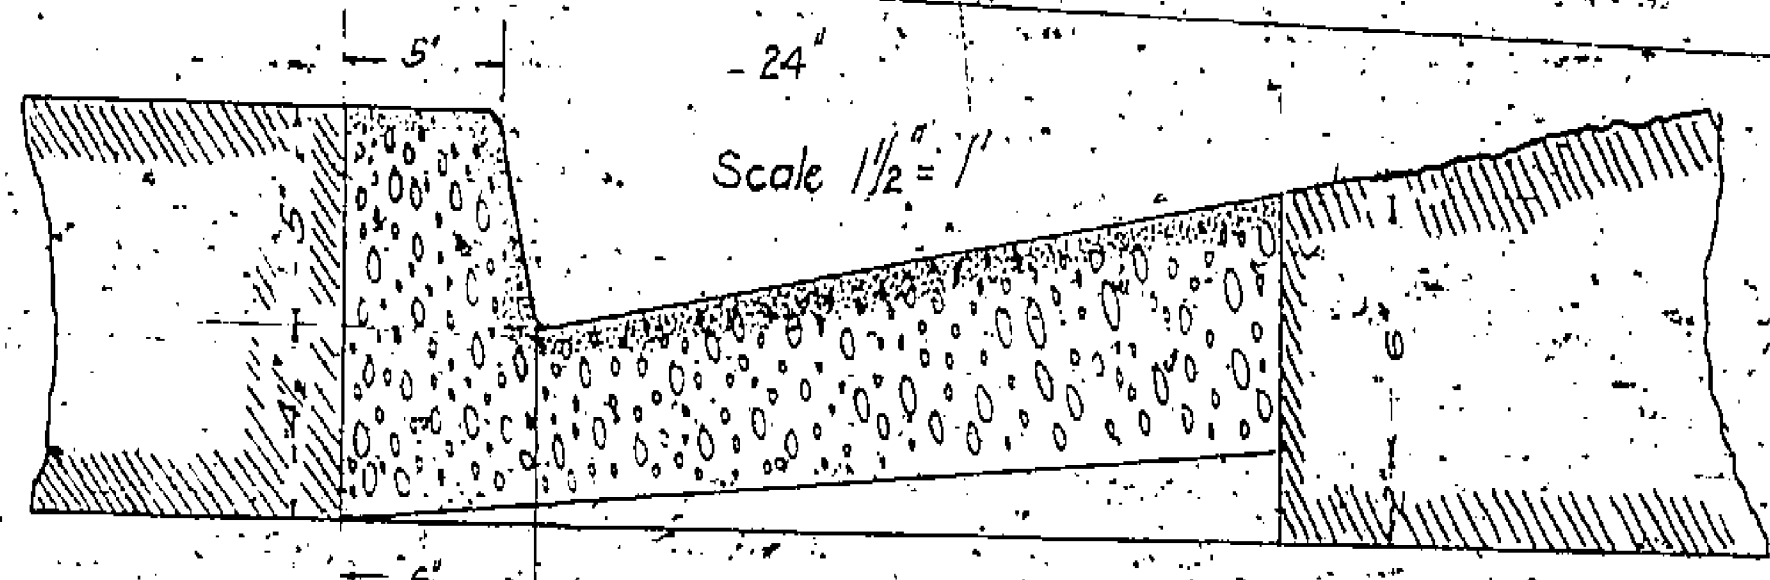
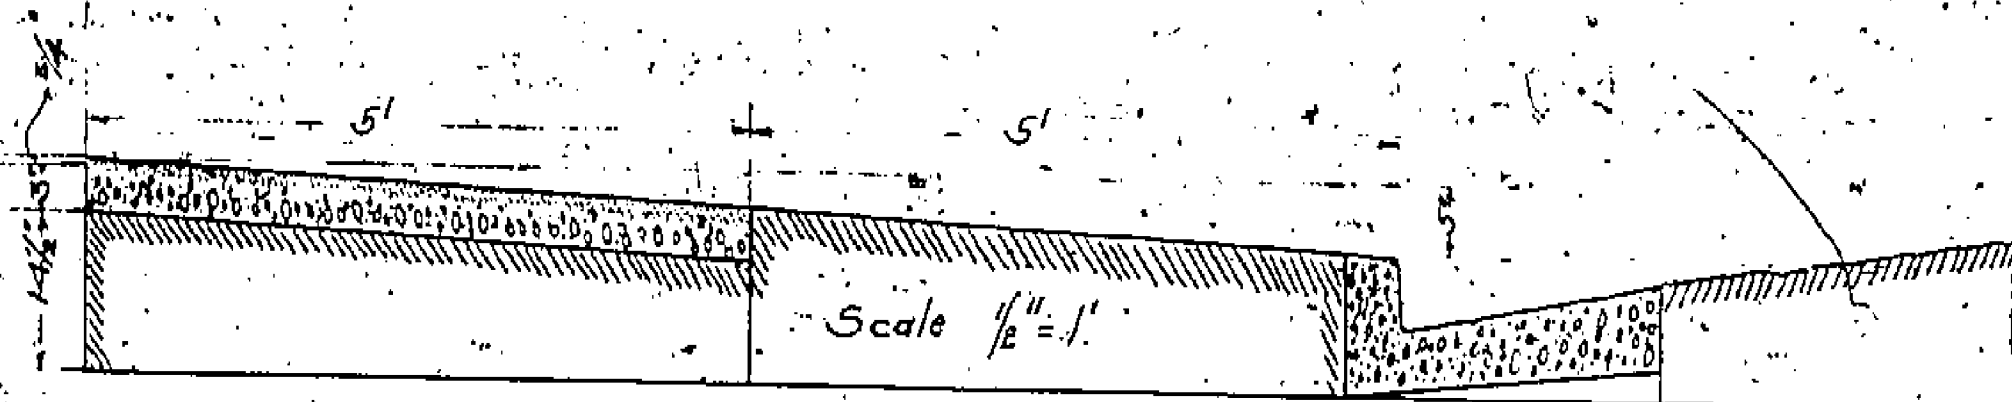


Cross section of Central Way
30' South of Crossing with Spring Garden

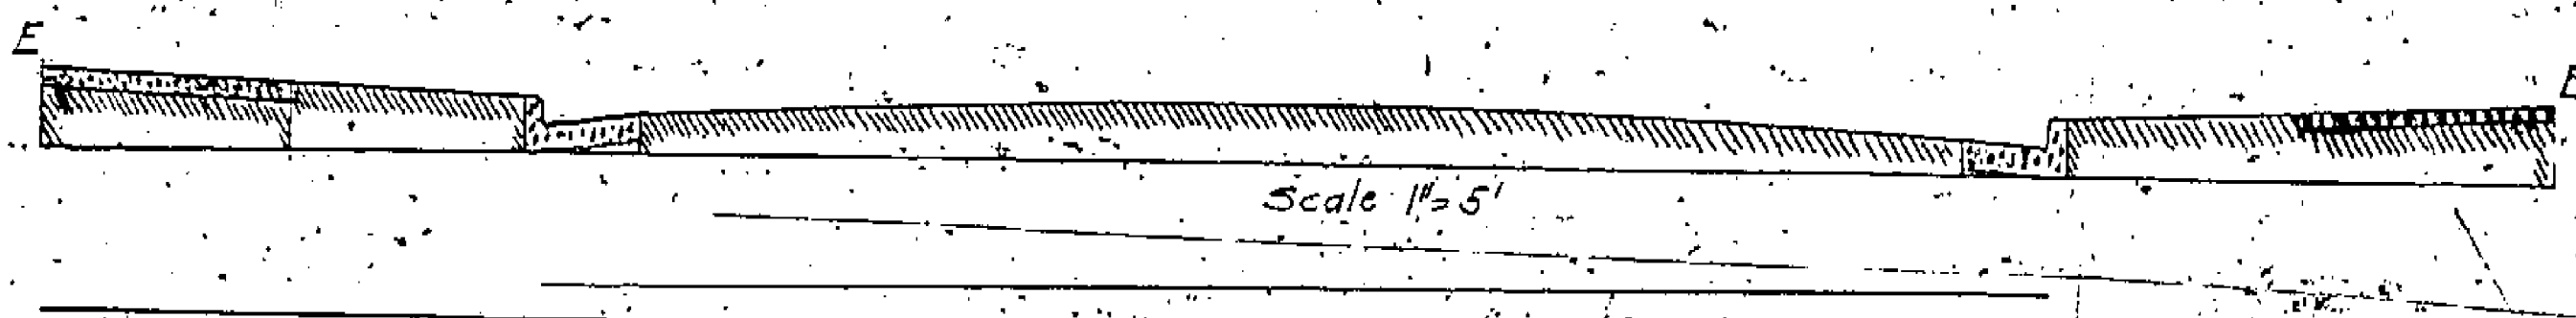


Details of Combination Curb and Gutter


Details showing dimensions and position of sidewalk and curb

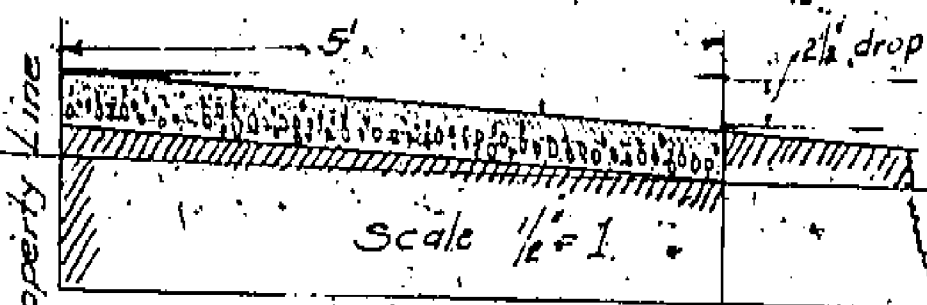


Details showing dimensions and position of sidewalk on Cotton frontage

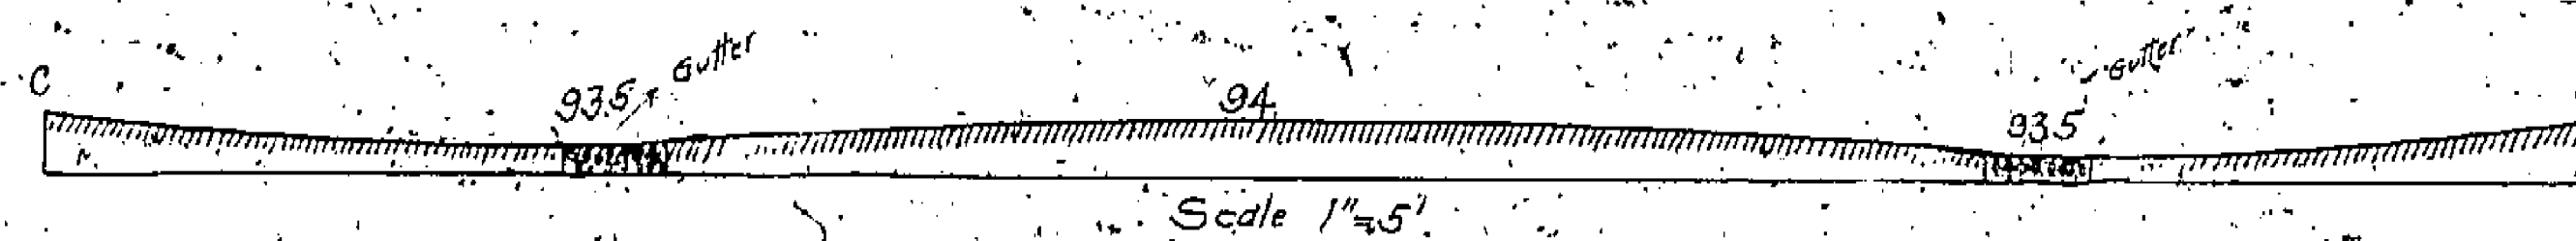


Profile of Central Way at Centre of Spring Garden St

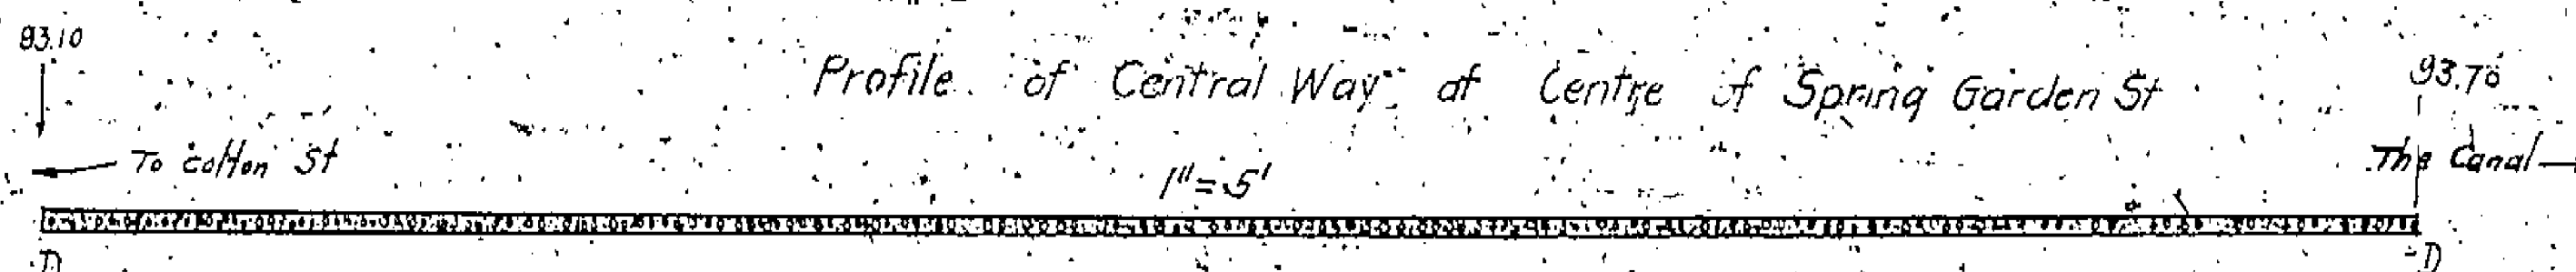

Elevations of gutter on Spring Garden at Central Way Crossing

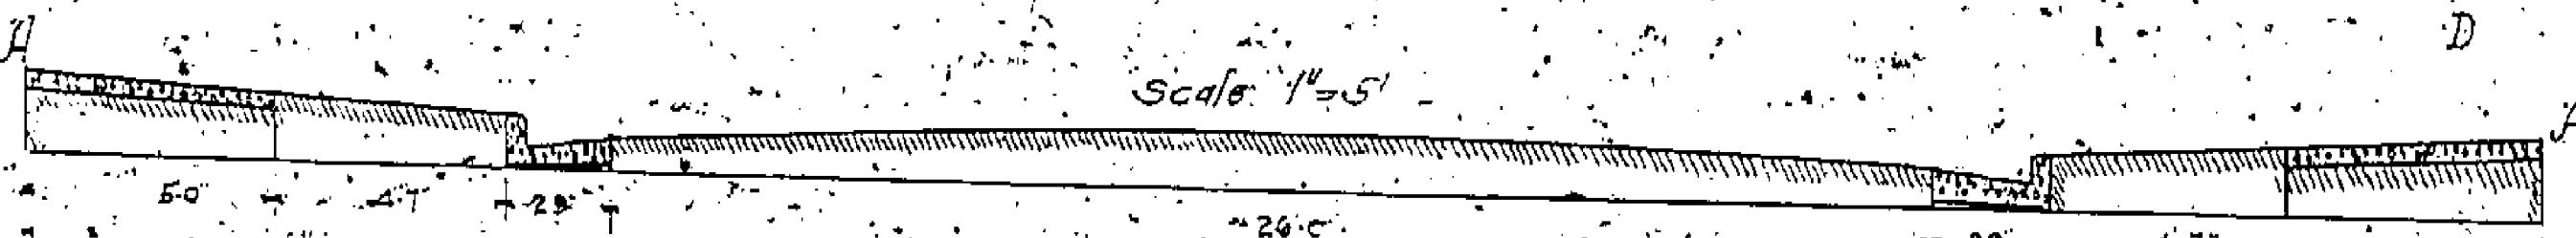

Cross section of Spring Garden St

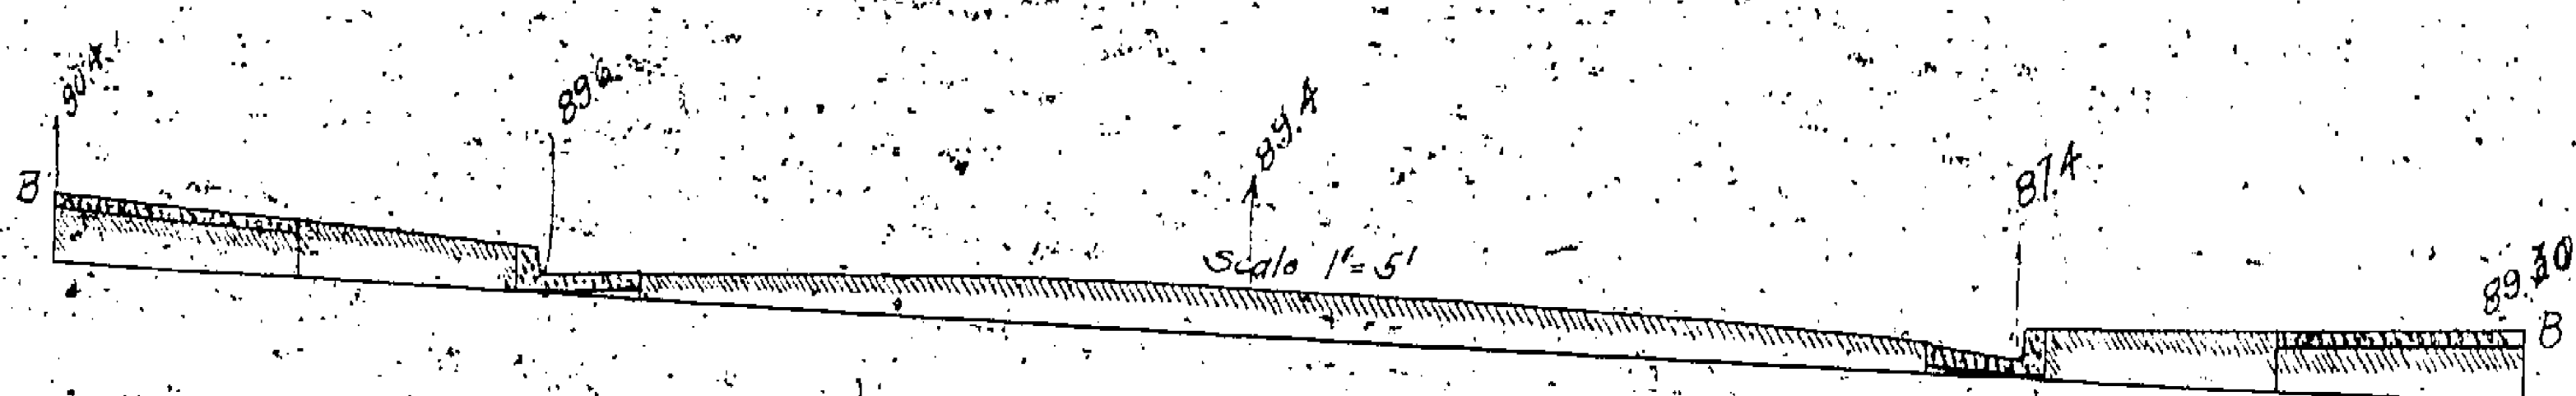

Cross section of Spring Garden 20' S61°E of Cotton Ave frontage

DETAILS
FOR THE
GRADING OF CENTRAL WAY AND
SPRING GARDEN STREET

Landsdown FAIRMOUNT DIVISION
RIVERSIDE, CALIFORNIA