



PLAN & PROFILE
OF
CATCH BASINS AND CULVERTS
TO BE CONSTRUCTED
MAGNOLIA AVE. AT JURUPA AVE.
ENG. DEPT. RIVERSIDE CALIFORNIA OCT. 1933
SCALE 1"=20'

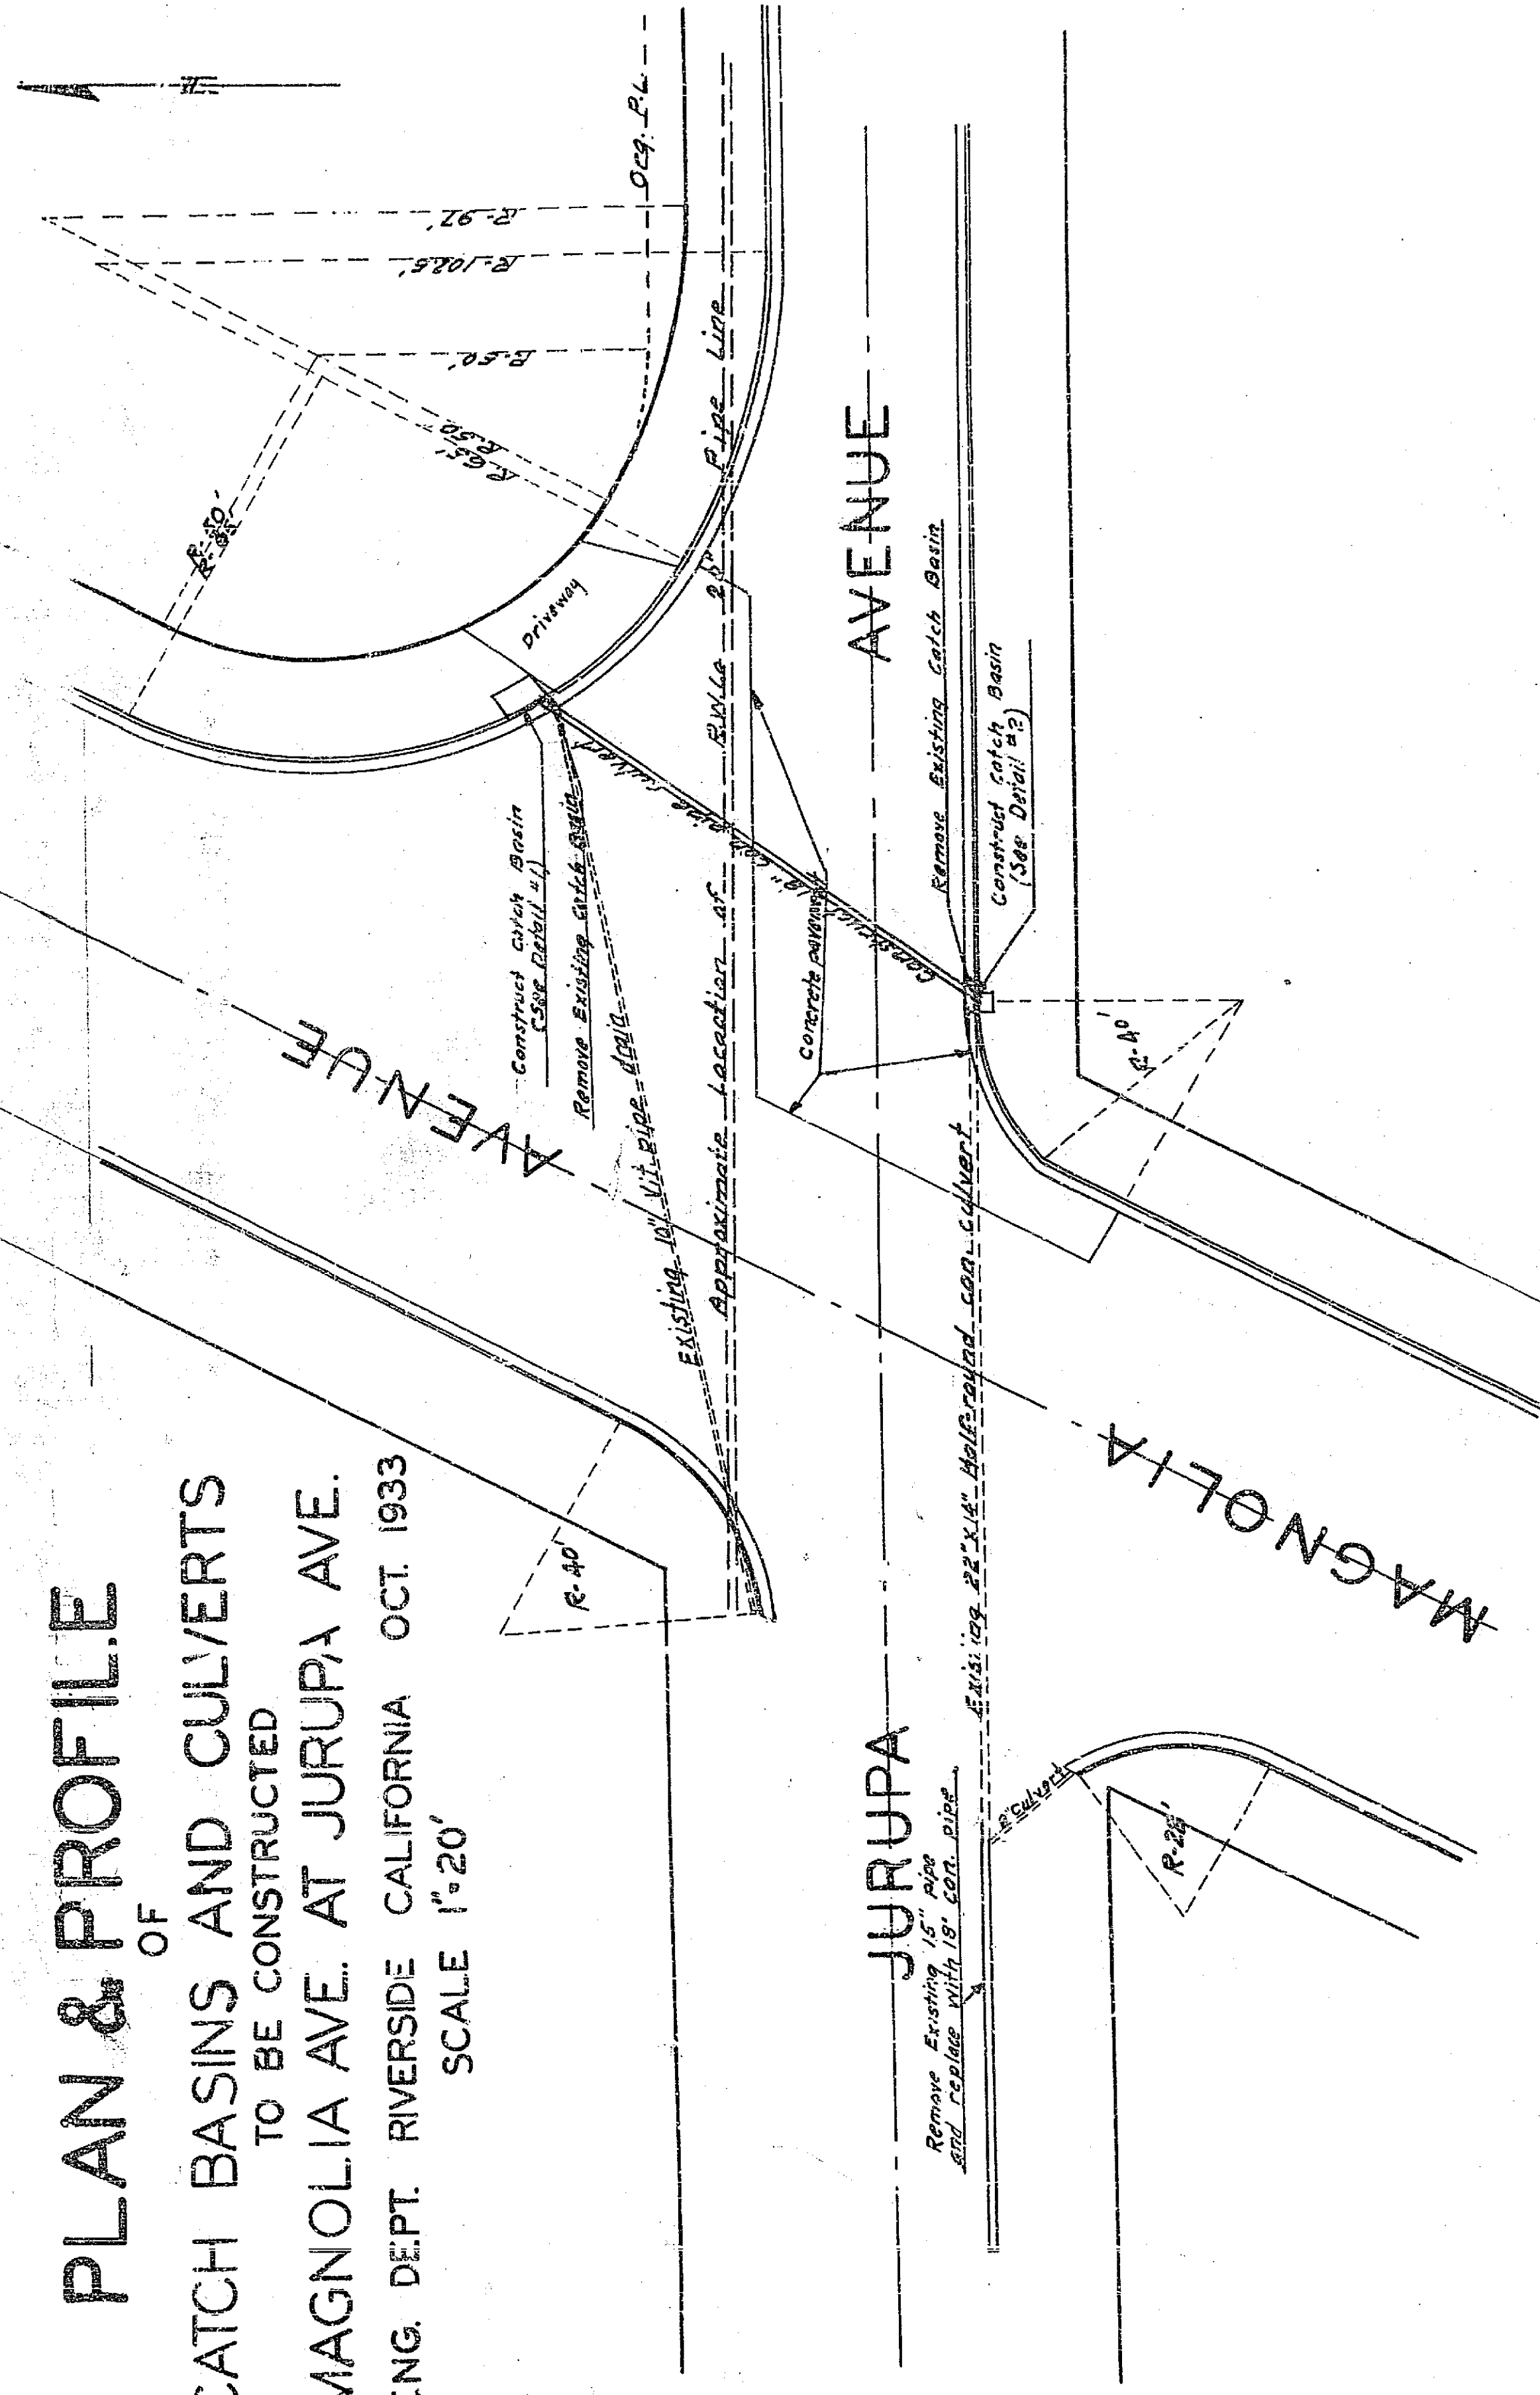


PROFILE
SCALE - HOR. 1"=10'
VERT. 1"=5'

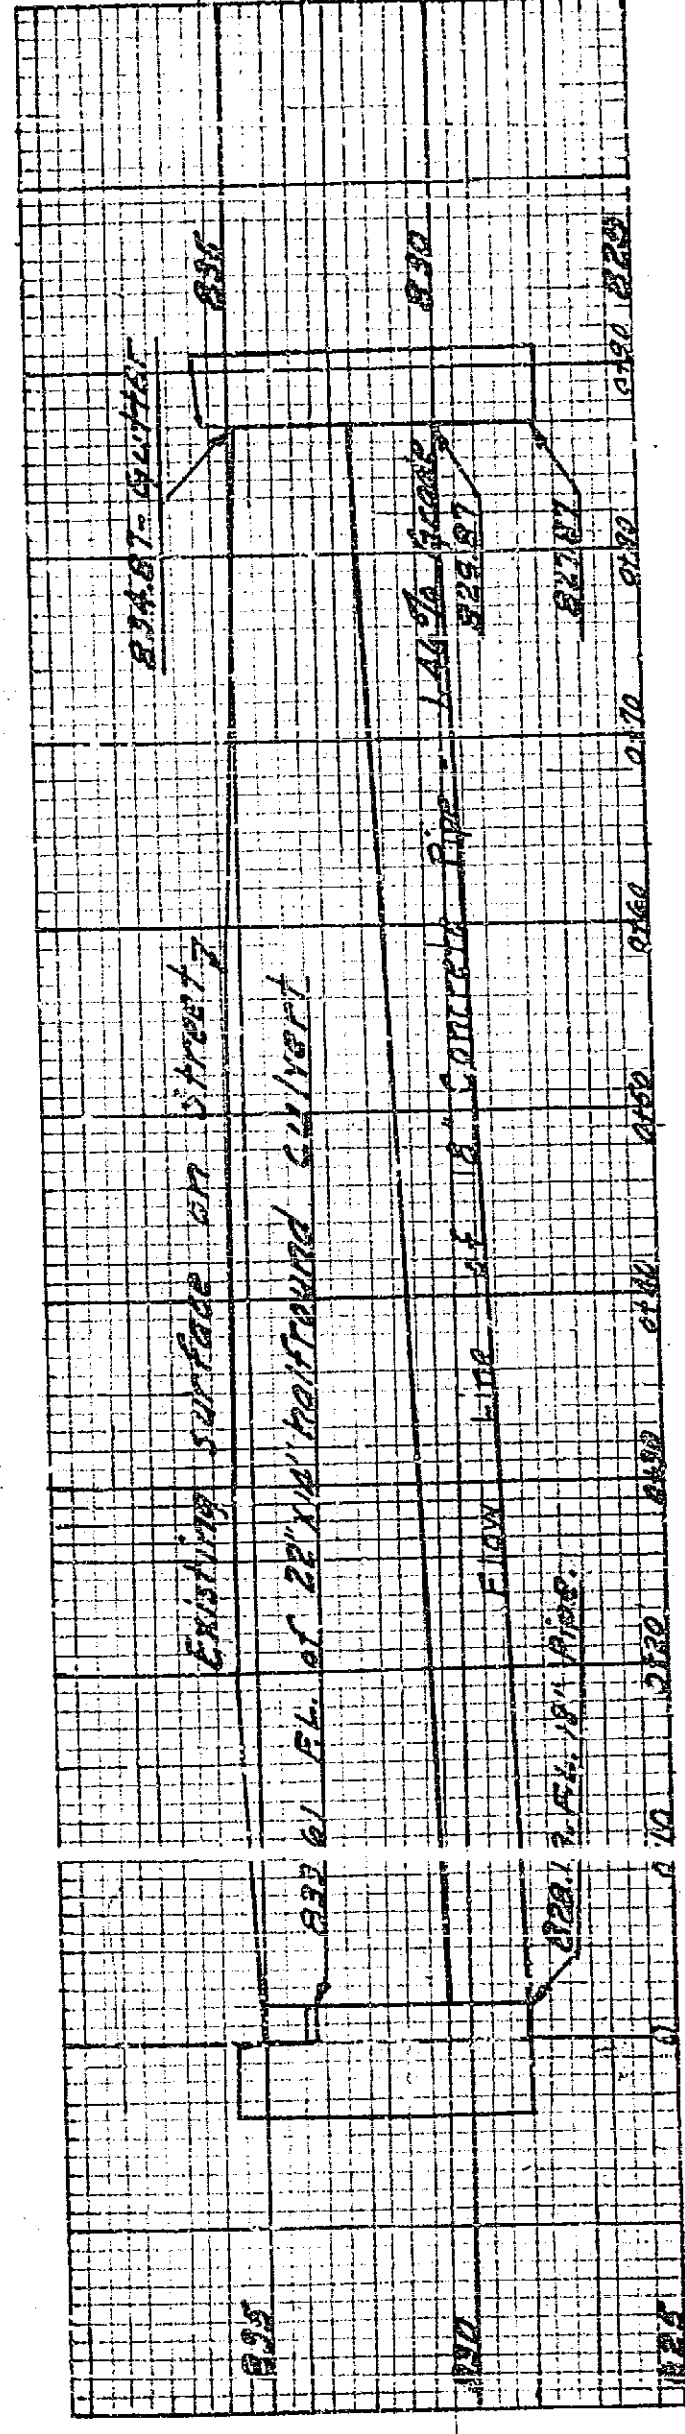


CATCH BASIN DETAIL NO. 1

SCALE = 1/2" = 1'

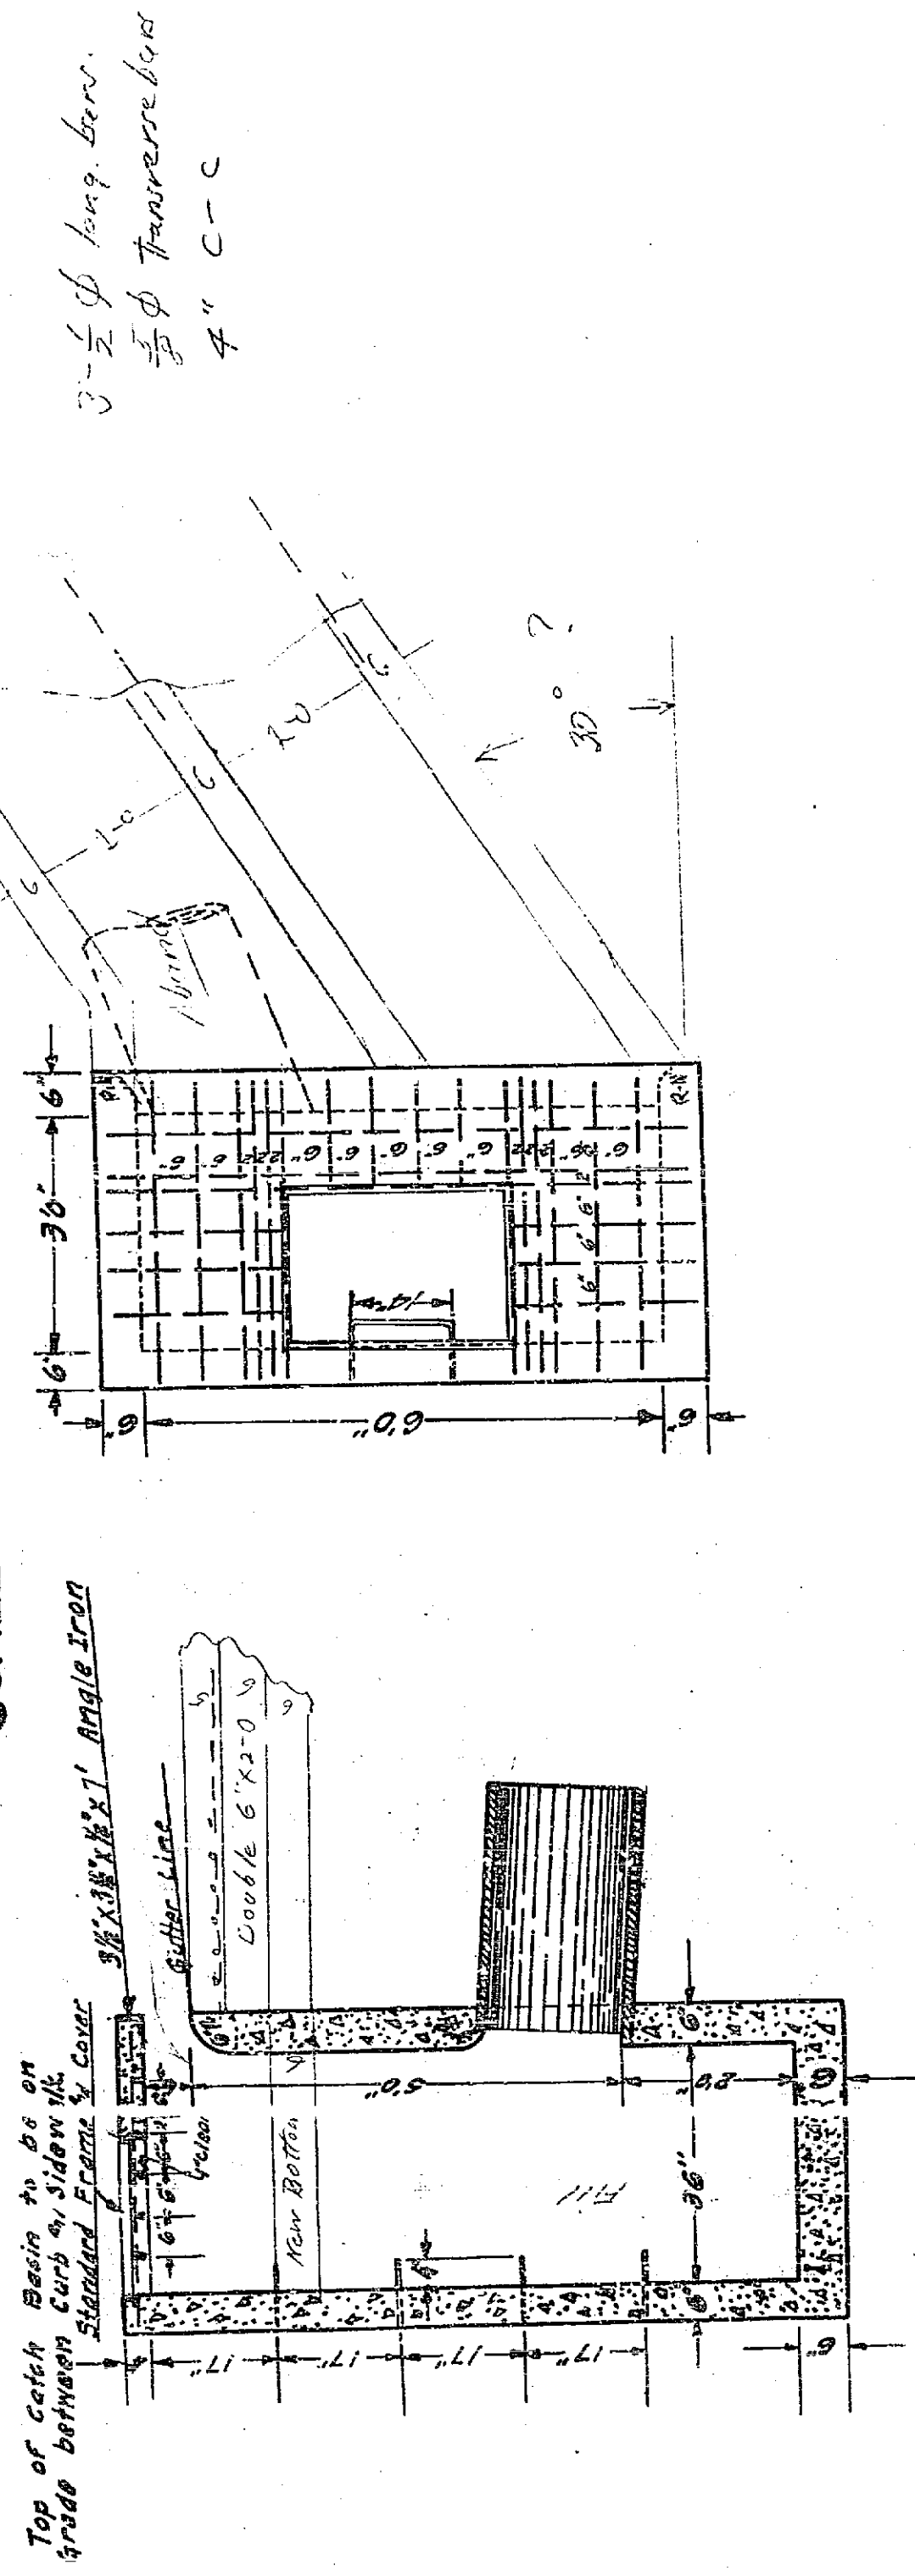

CATCH BASIN DETAIL NO. 2

SCALE = 1/2" = 1'

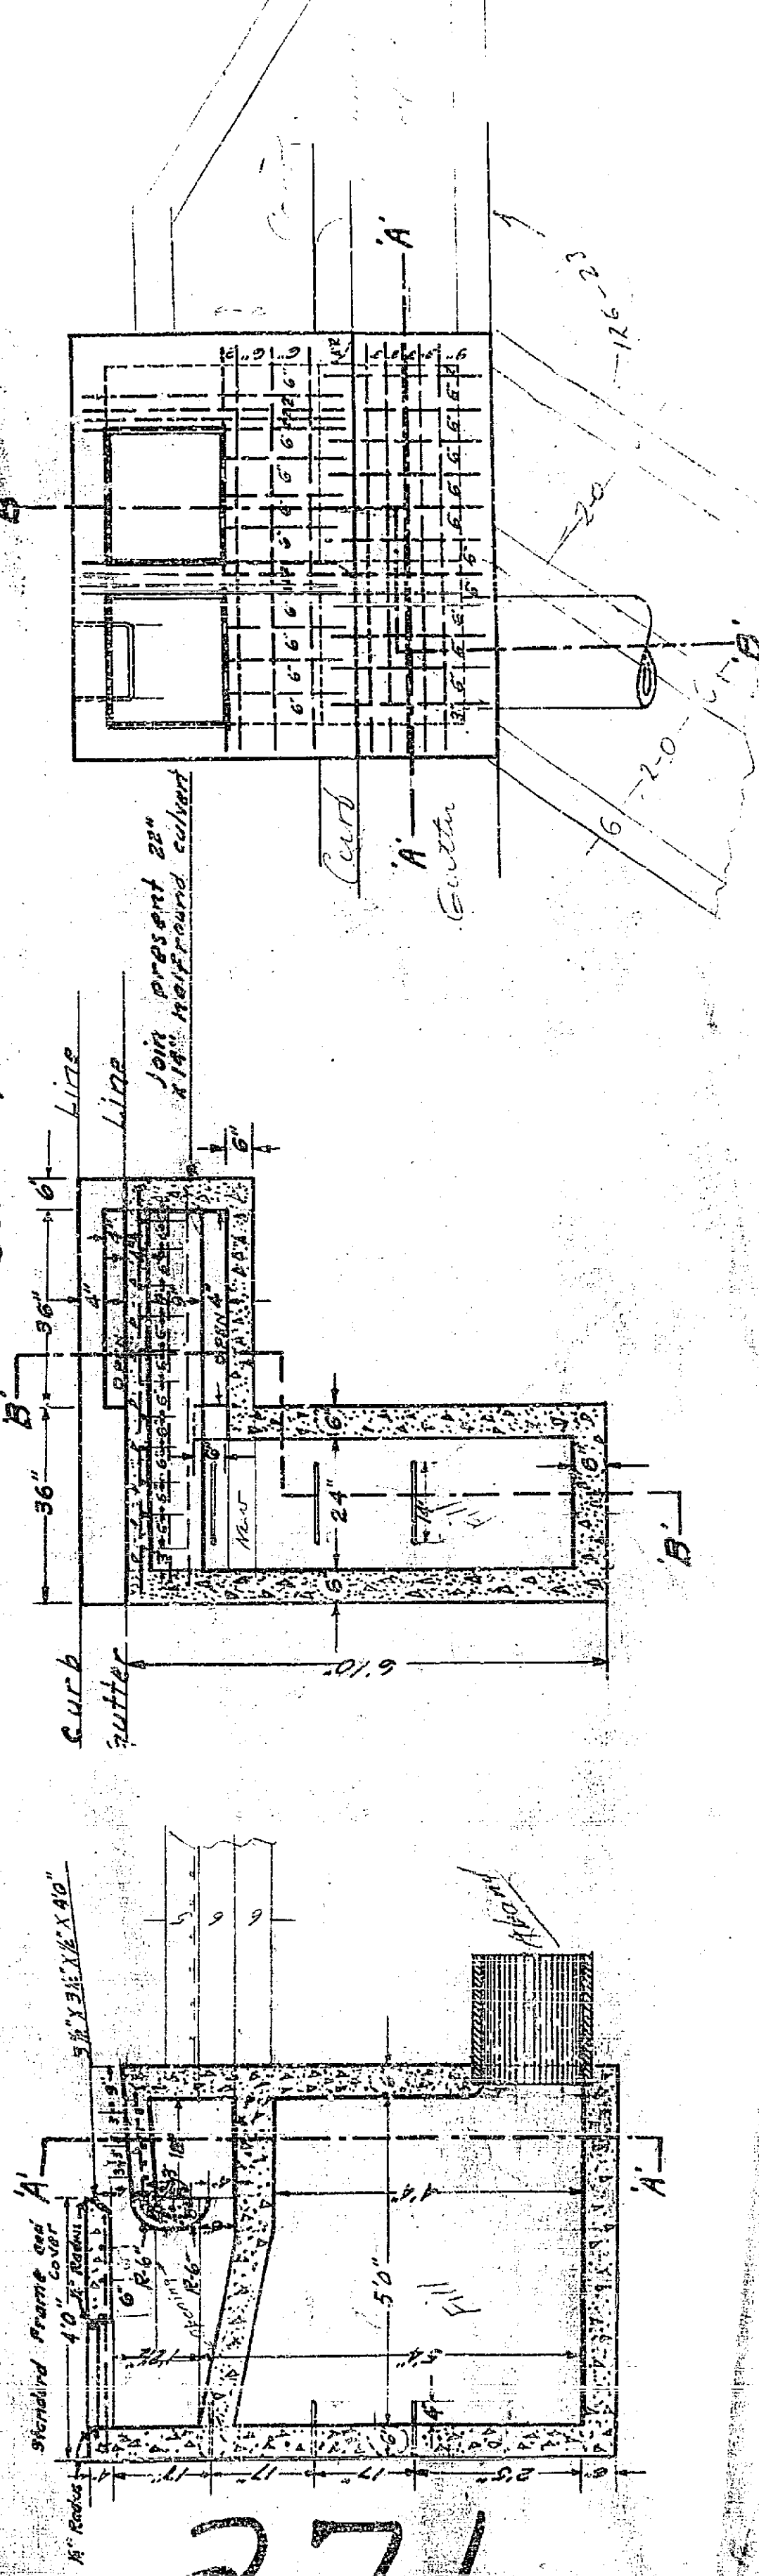

271