

MEMORIAL AUDITORIUM PLAN AND PROFILE OF SIDEWALK, CURB AND GUTTER IMPROVEMENT ON SEVENTH STREET AND LEMON STREET

R.E. BROWN CITY ENGINEER

APRIL 1929



NOTICE TO CONTRACTOR

Adjust curb return to fit about street lighting standard at the corner of Seventh and Lemon Streets.



Remove cast iron vertical grating of catch basin in 7th Street at Lemon Street and replace it in a horizontal position adjoining present horizontal grating of catch basin.

Adopted by the Mayor and Common Council of the City of Riverside this 2nd day of April, 1929.

Clarence Maxwell
City Clerk of the City of Riverside

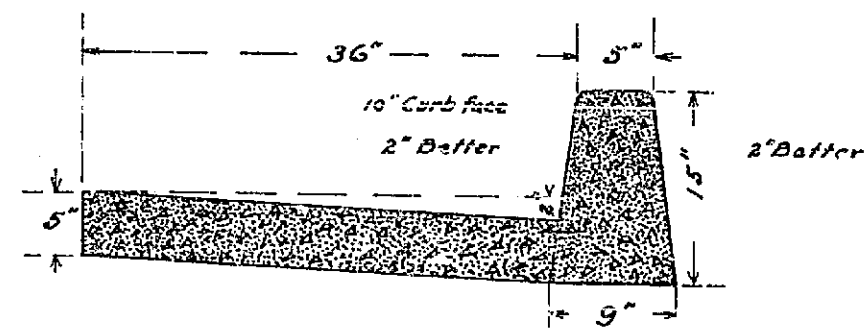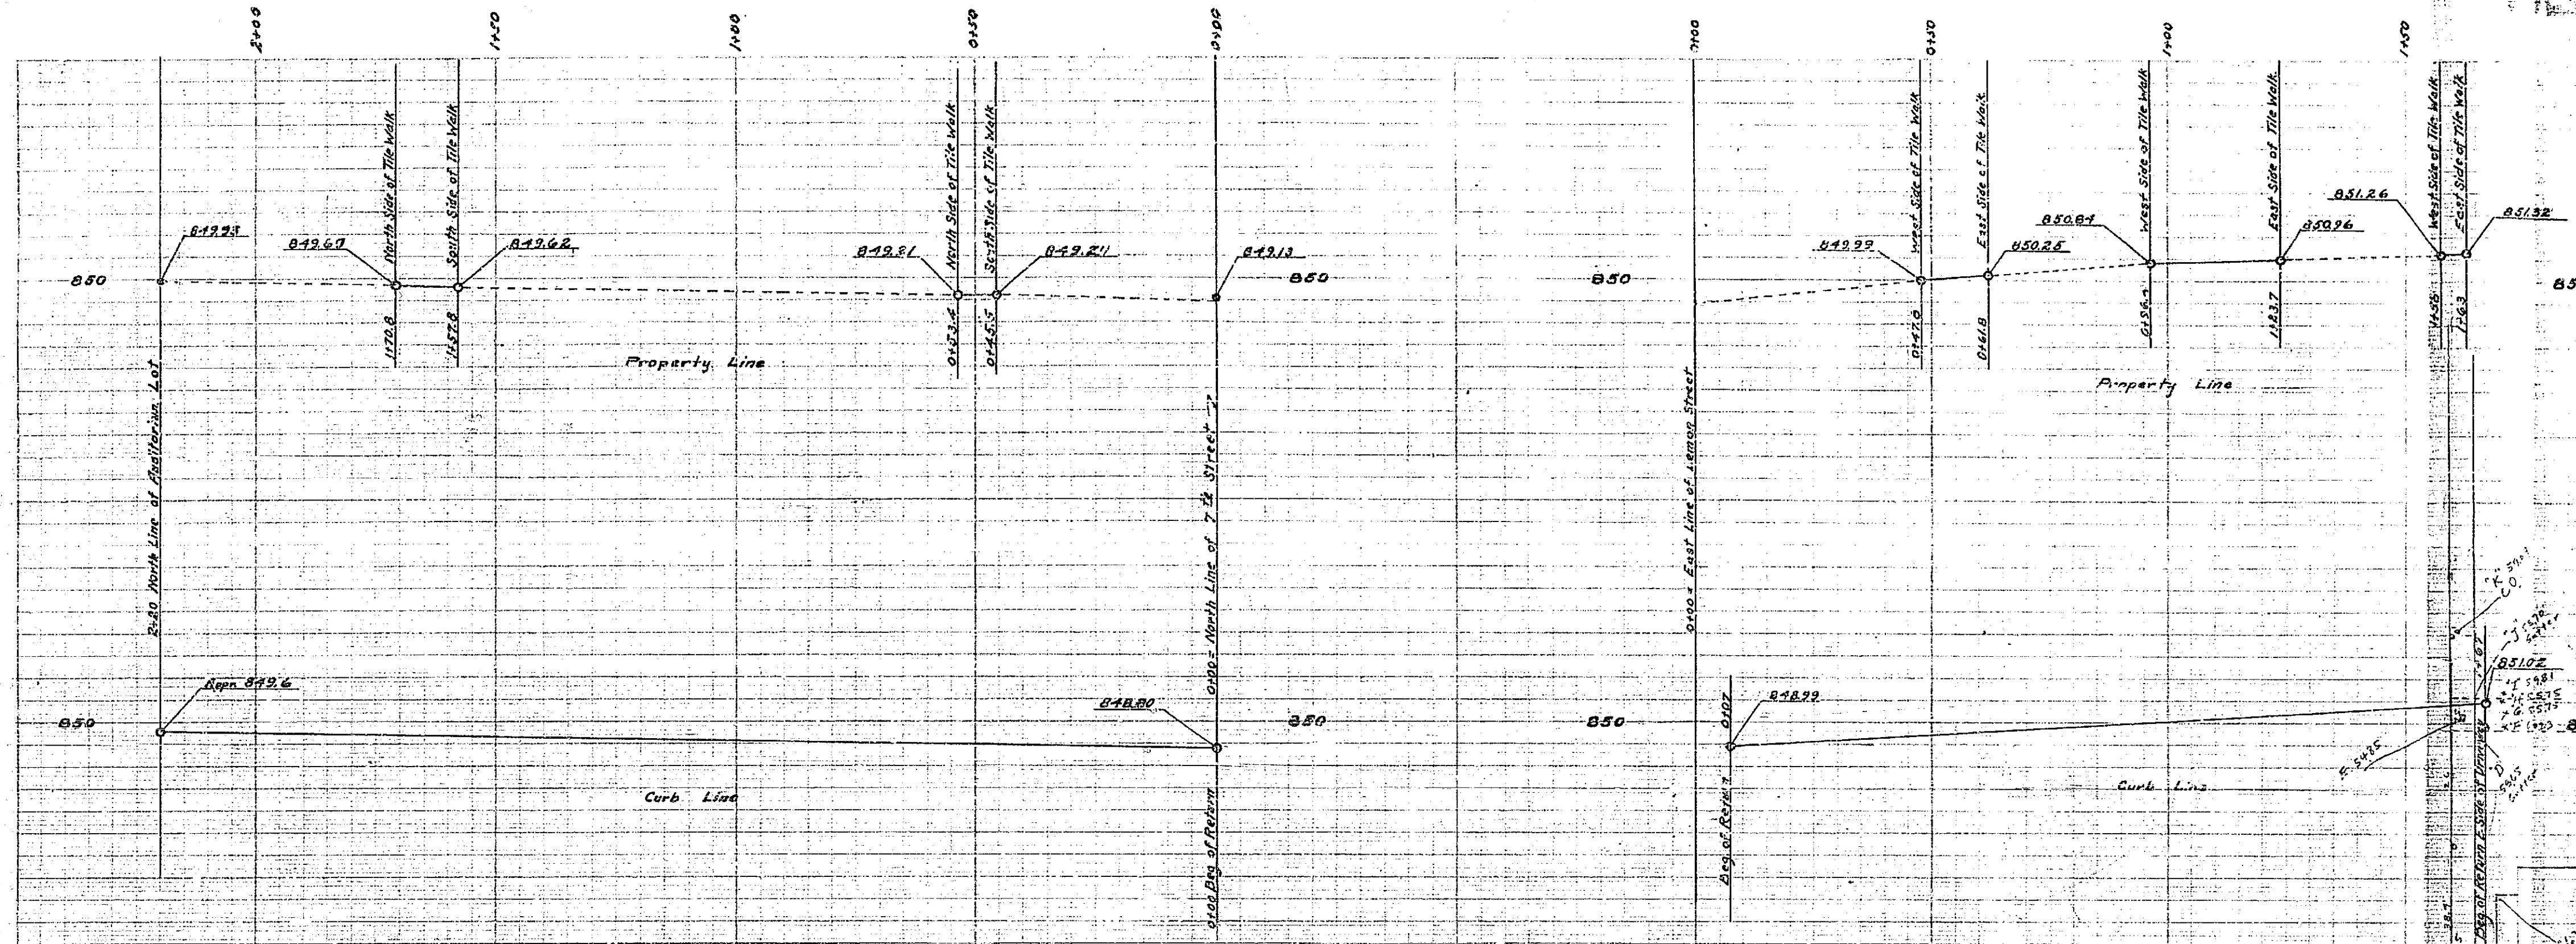

Typical cross-section of combination curb and gutter to be constructed on Lemon Street.
NOTE - Separate curb construction for Seventh Street same as this detail of curb.

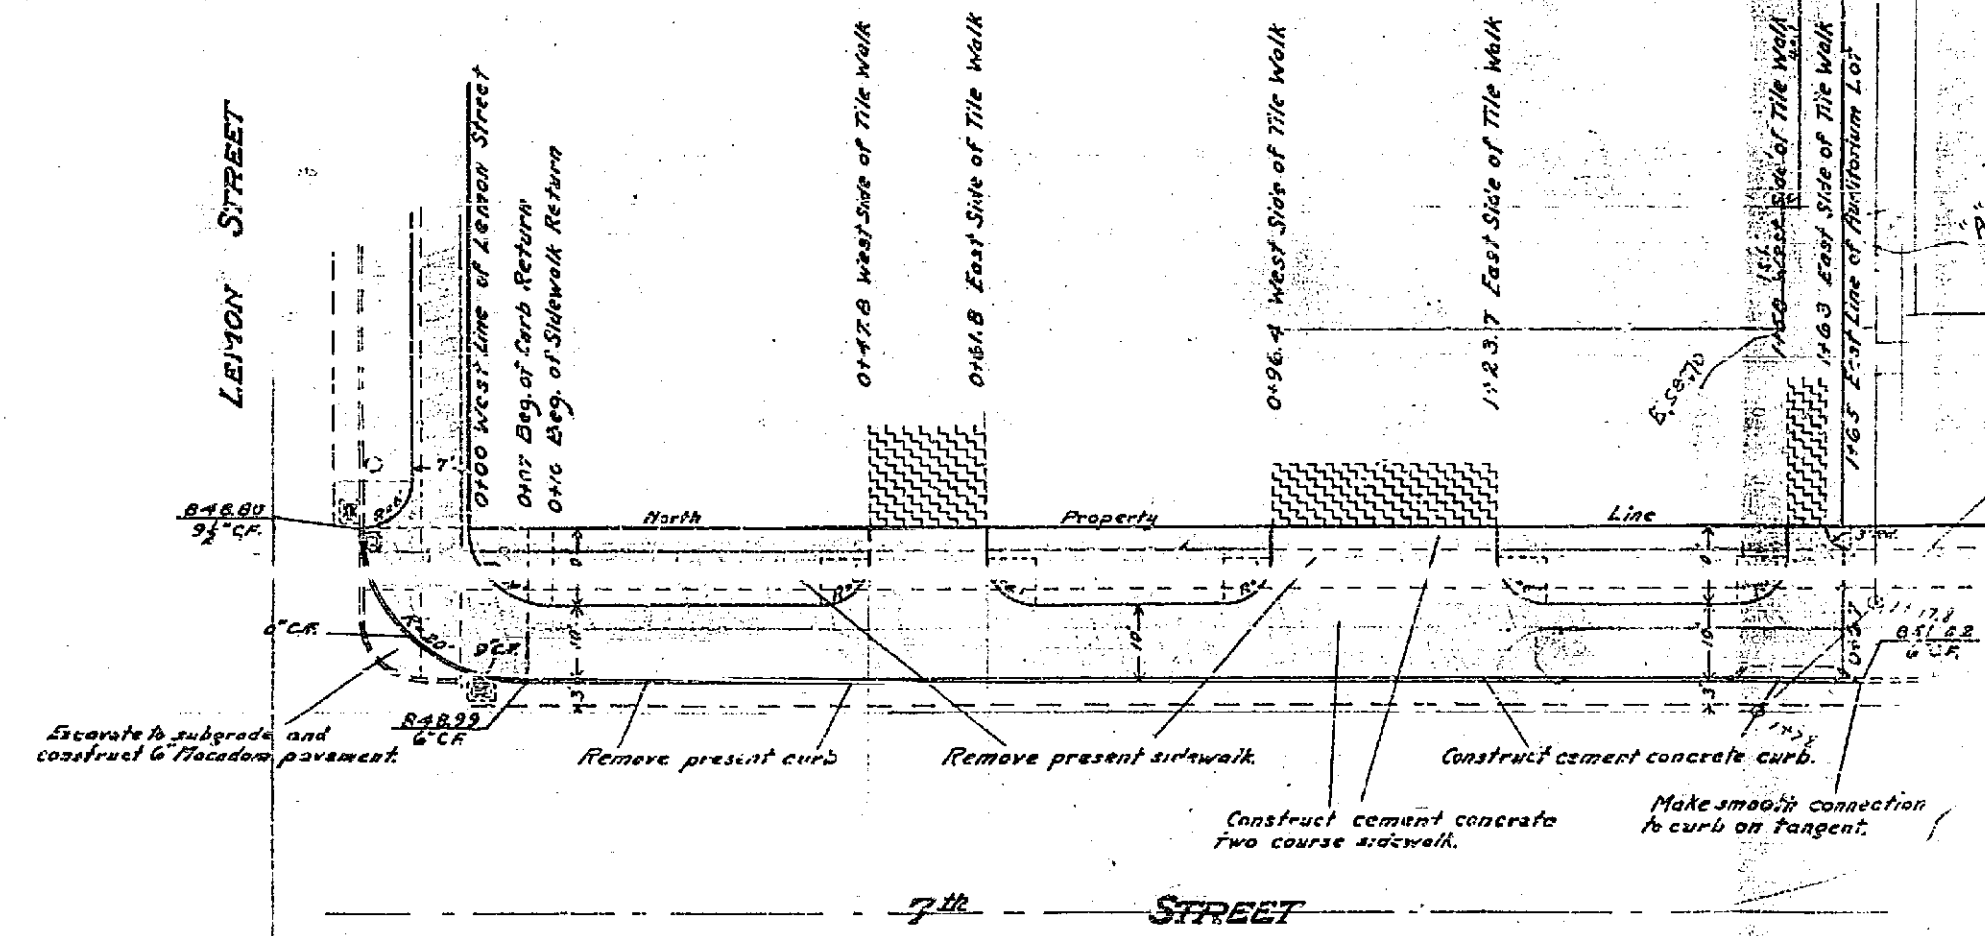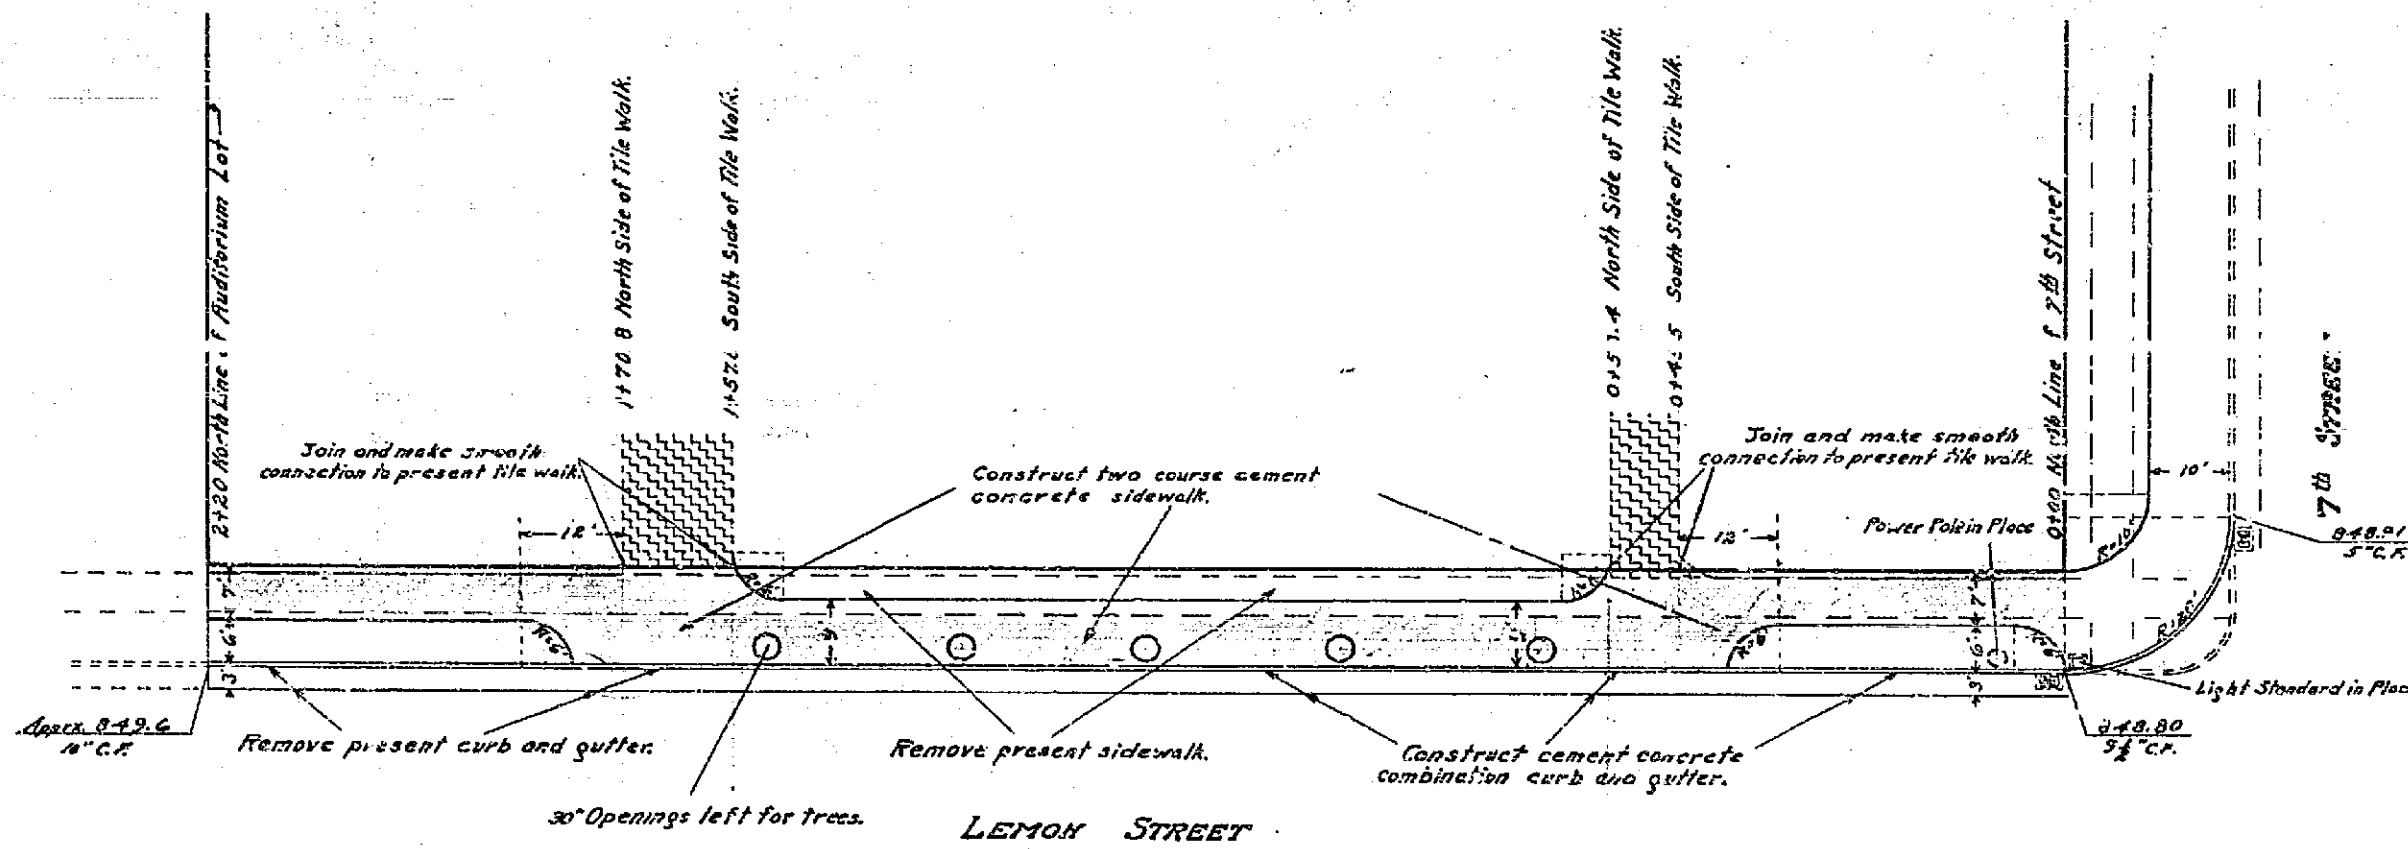

273 A