

DRAWING NUMBER	SHEET NUMBER	TOTAL SHEETS	FOLD BOOKS
282B	1	1	
DRAWN BY	CHECKED BY	APPROVED BY	
J.T.	R.	R.	

# PLAN & PROFILE OF SEWER


TO BE CONSTRUCTED IN  
 GREENFIELD AVE  
 ENGINEERING DEPT. RIVERSIDE, CALIF. NOV. 1945.  
 CITY (U.S.G.S) DATUM PLANE

APPROVED *E. H. Naggar*  
 REG. ENG. 1312 CITY ENGINEER.


APPROVED AND ADOPTED BY THE MAYORS  
 AND COUNCIL OF THE CITY OF RIVERSIDE  
 THIS 11TH DAY OF DEC. 1945.

*W. H. ...*  
 CITY CLERK, CITY OF RIVERSIDE

SCALE  
 1" = 100' HOR.  
 1" = 6' VER.

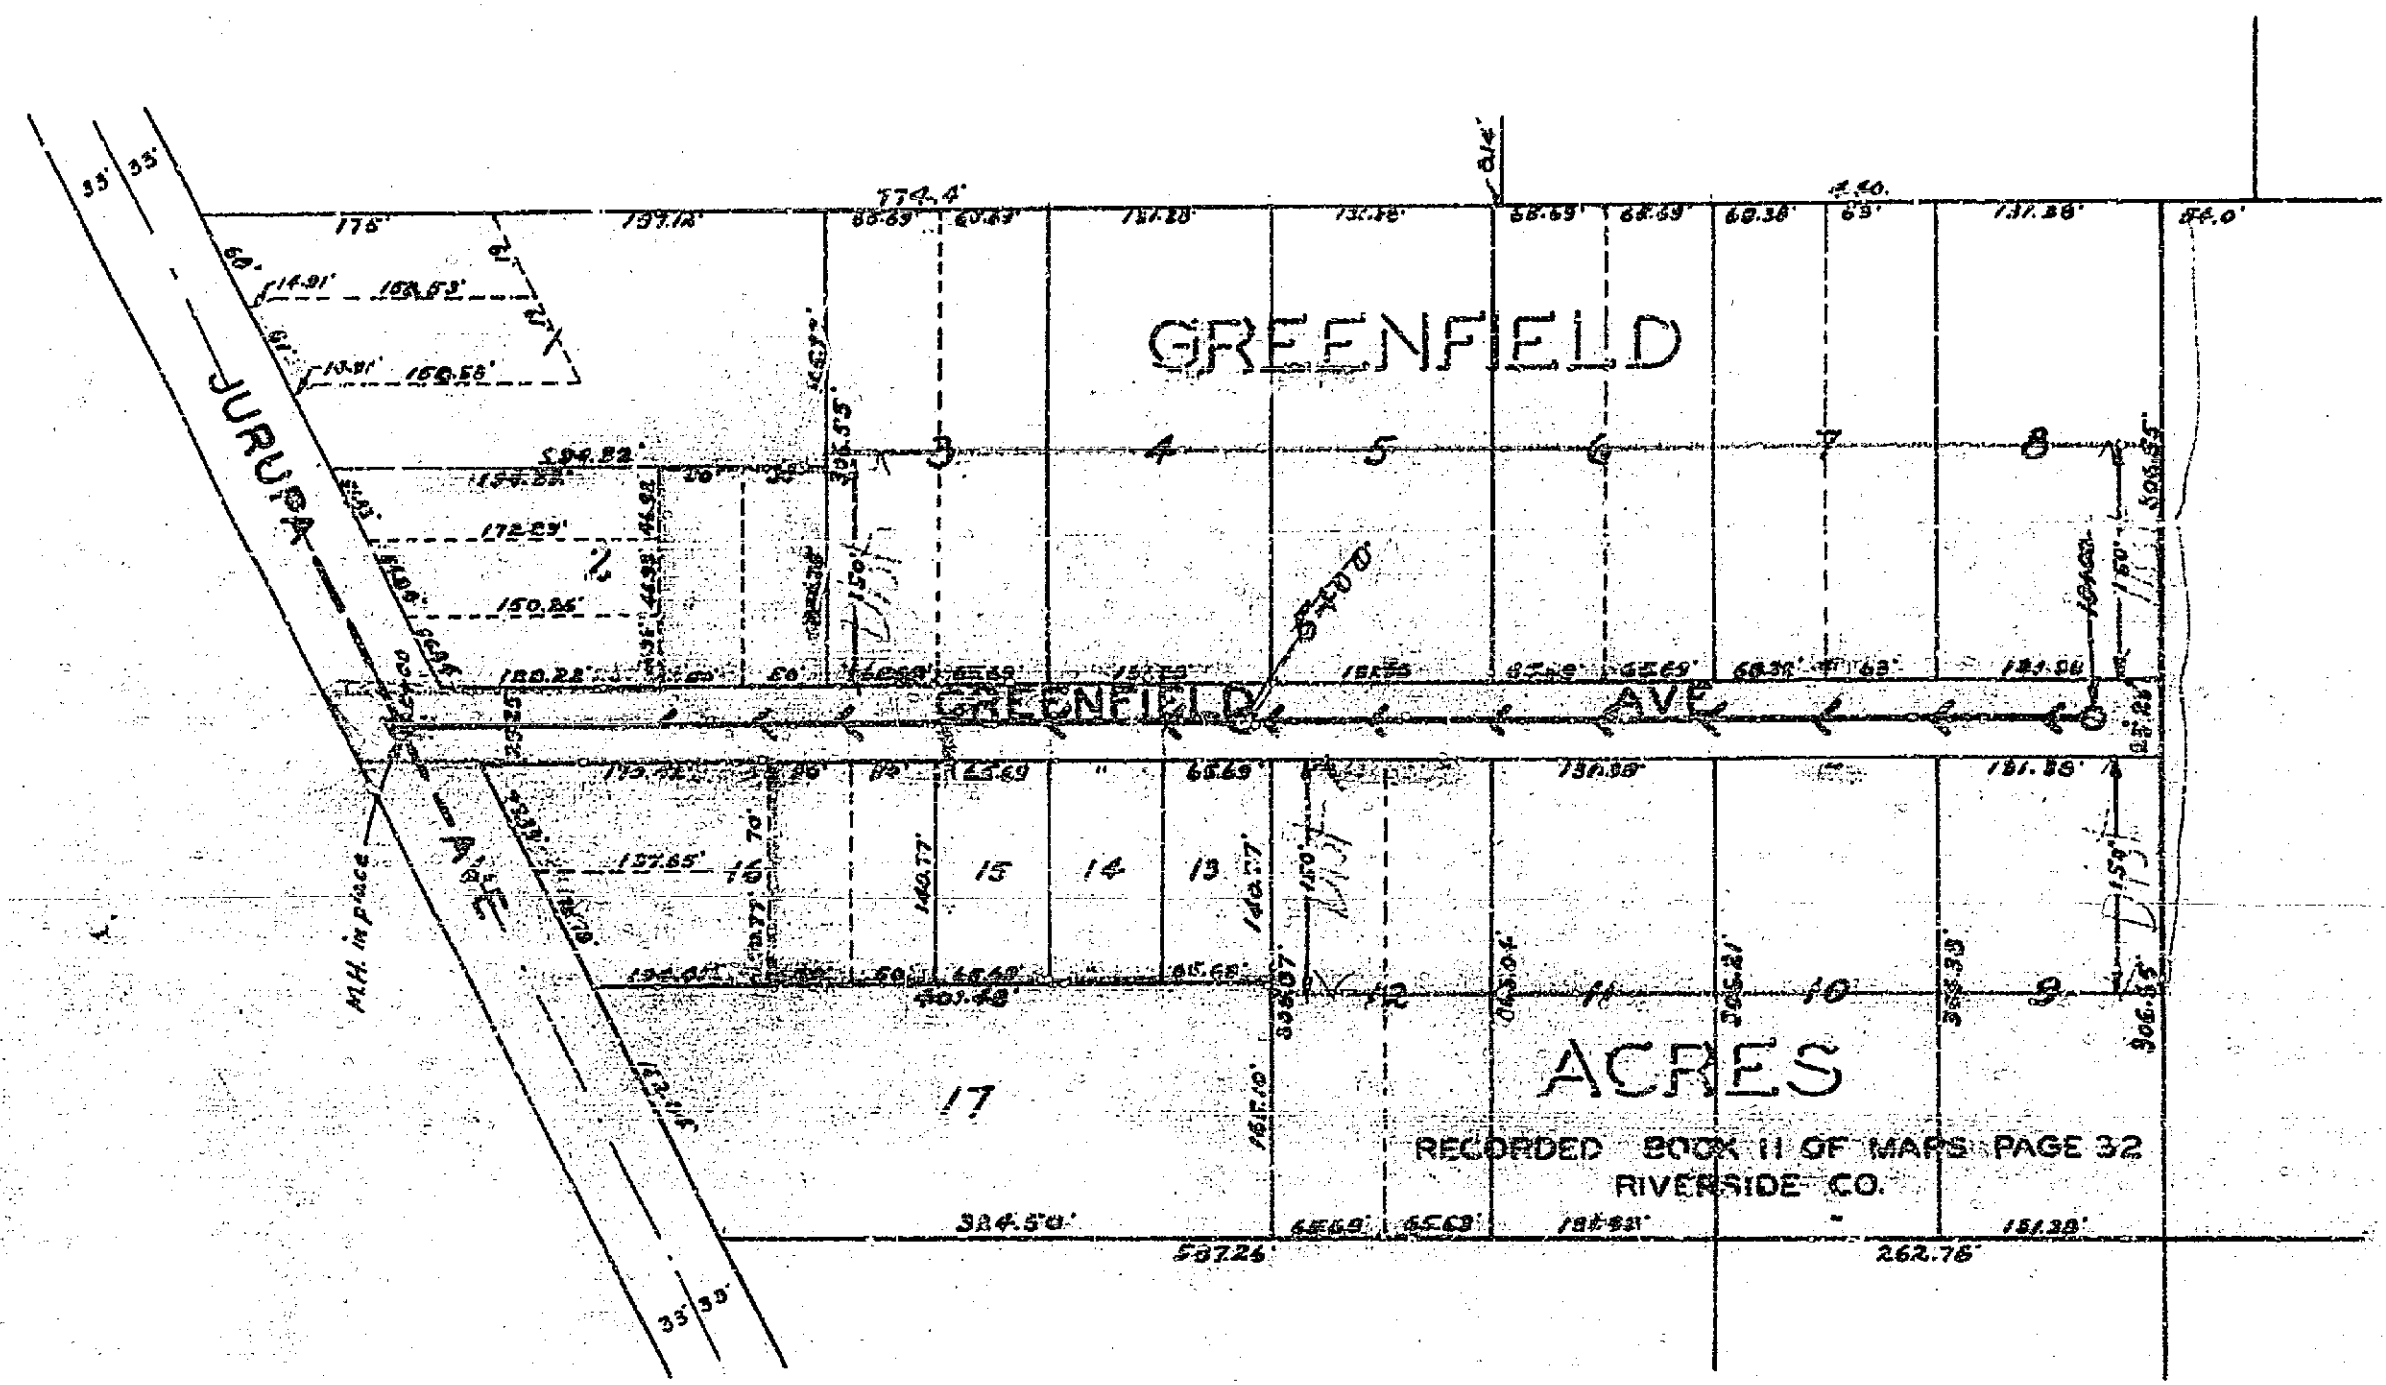

**LEGEND**  
 District to be assessed bounded by a yellow line:   
 Sewer to be constructed shown thus:   
 Manhole & sewer in place shown thus:   
 Manholes to be constructed shown thus: (Standard No 141)   
 Y-branches to be constructed shown thus:

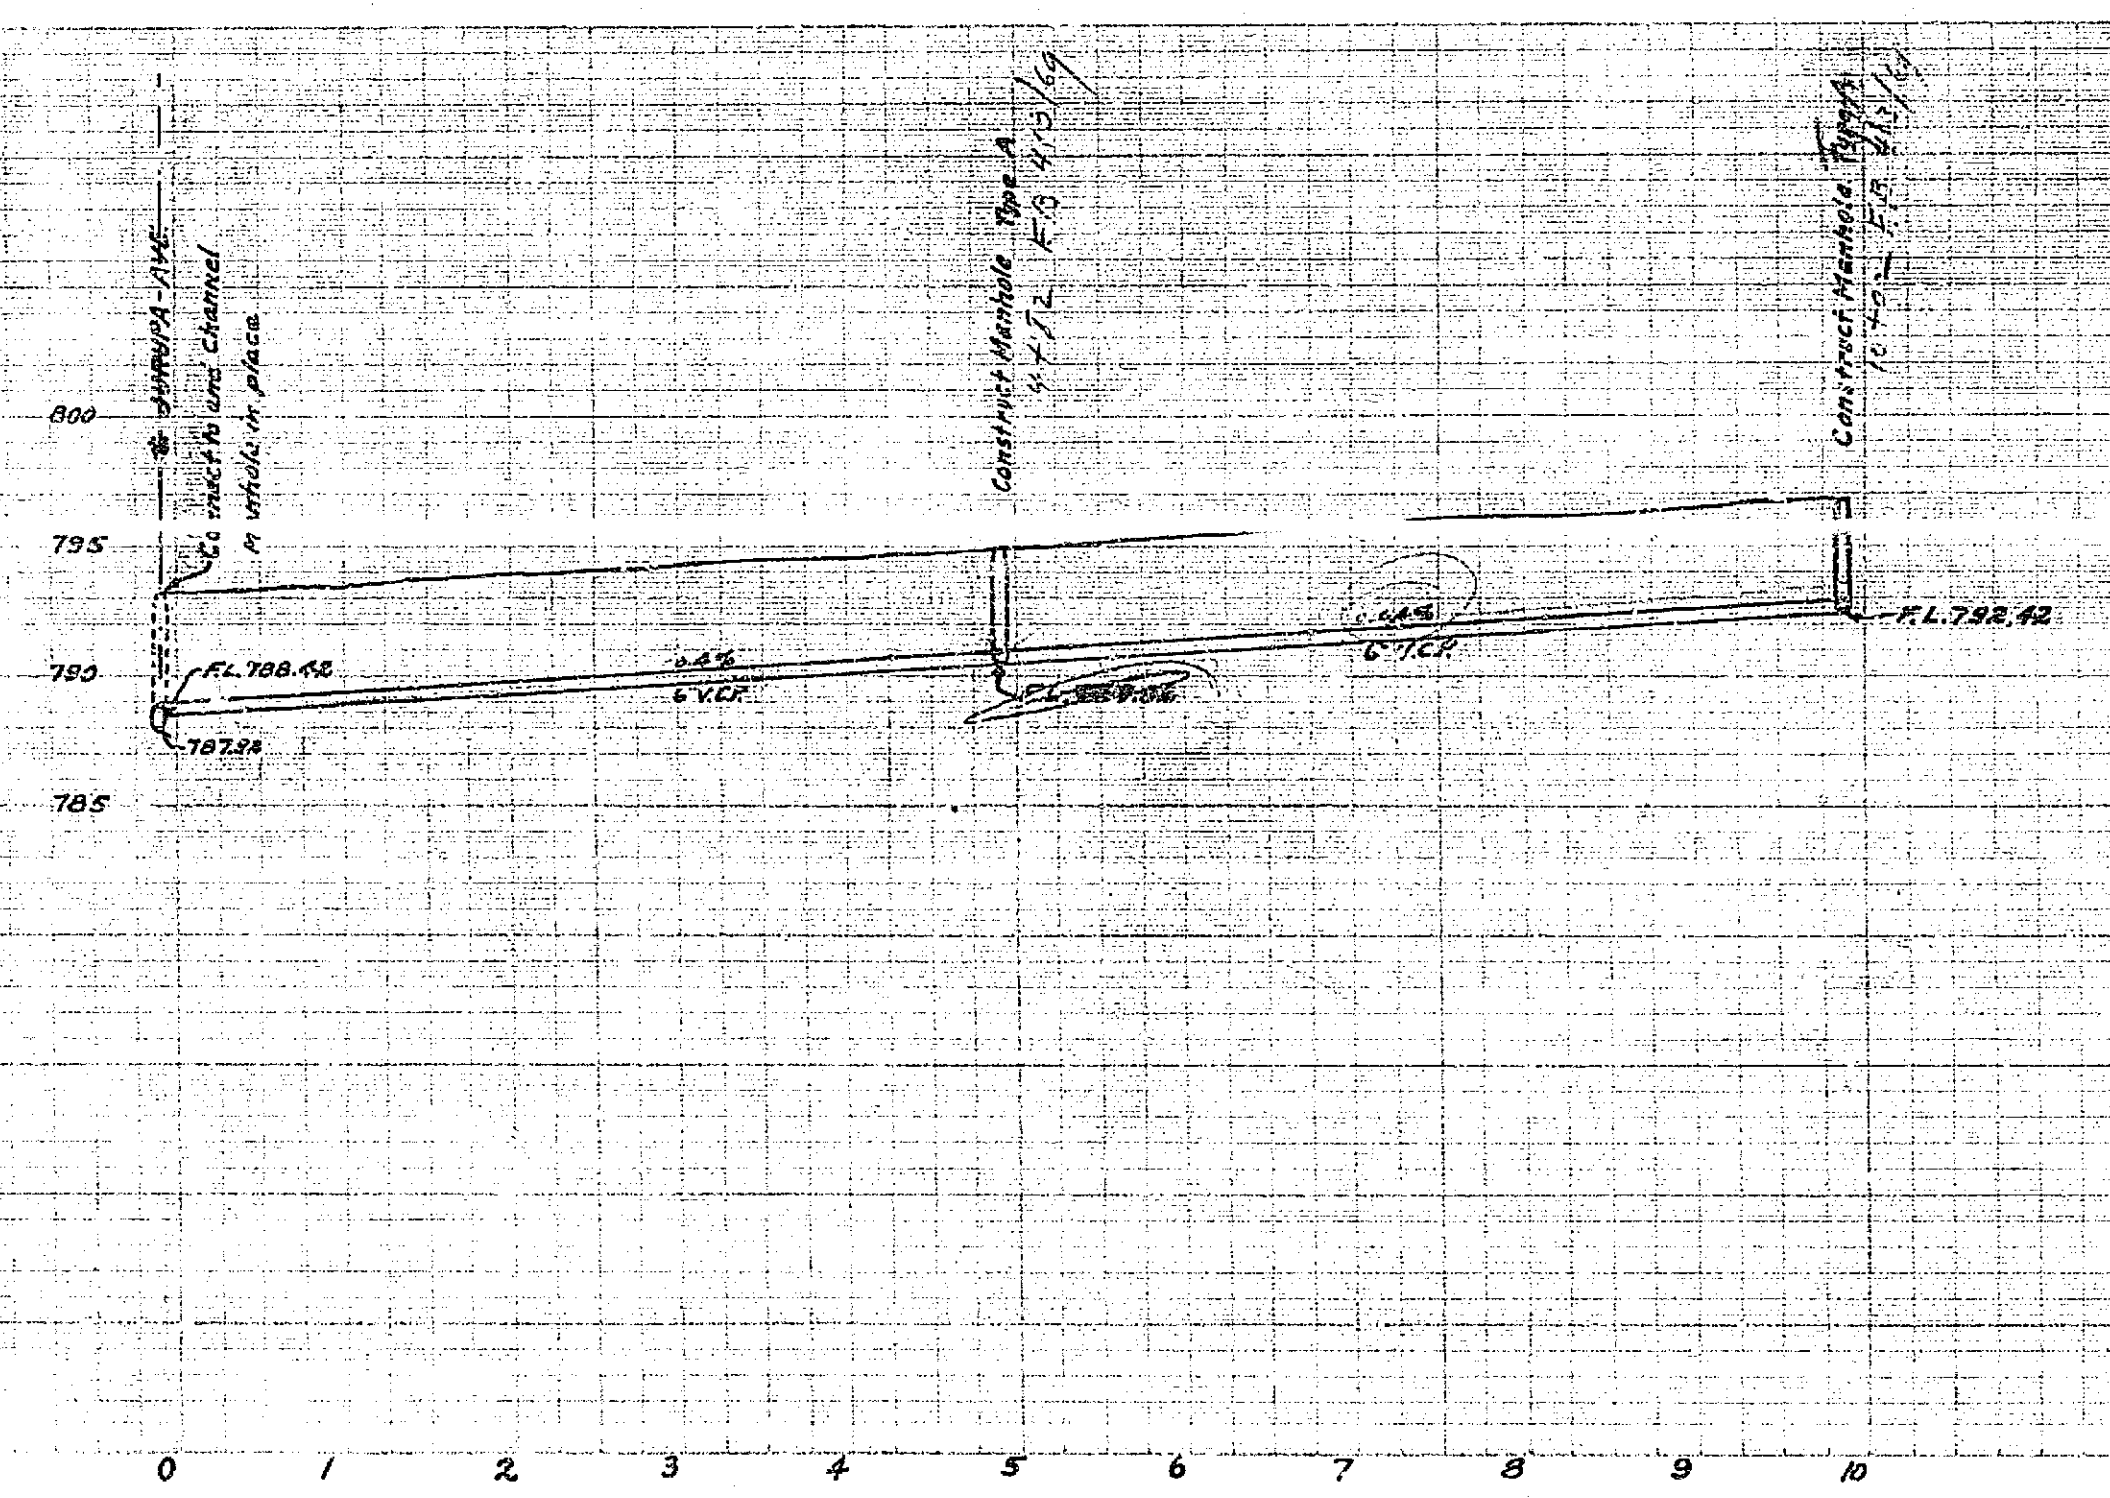

282 B