


300 V

300 V

Exhibit (C)
DIAGRAM SHOWING PROPOSED LIGHTING SYSTEM
ON FIFTH ST. FROM MAIN ST TO PEPPER ST.
AND THE DISTRICT BENEFITED

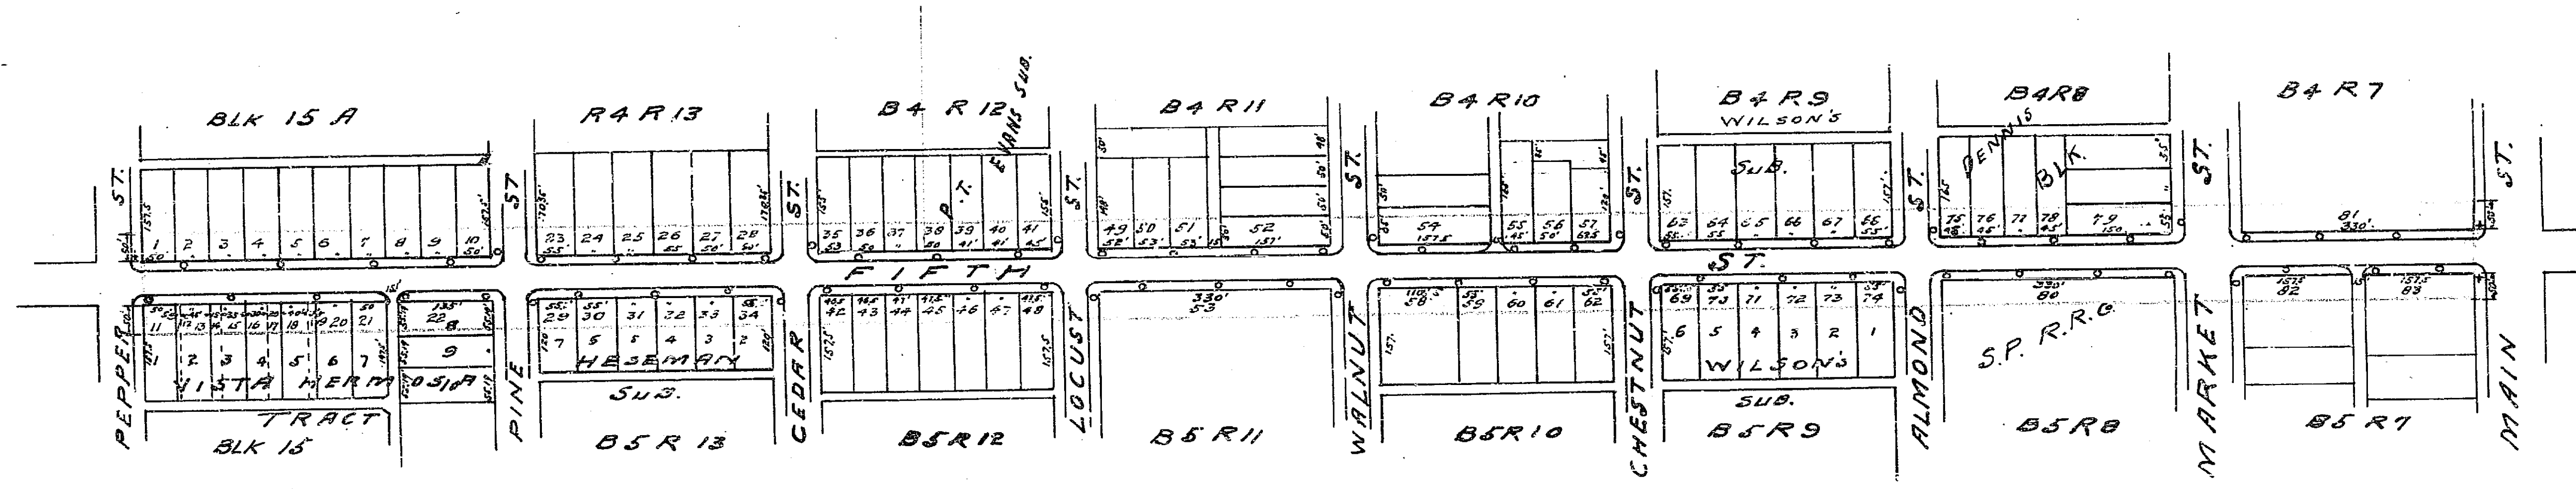

305 A ALSONES