
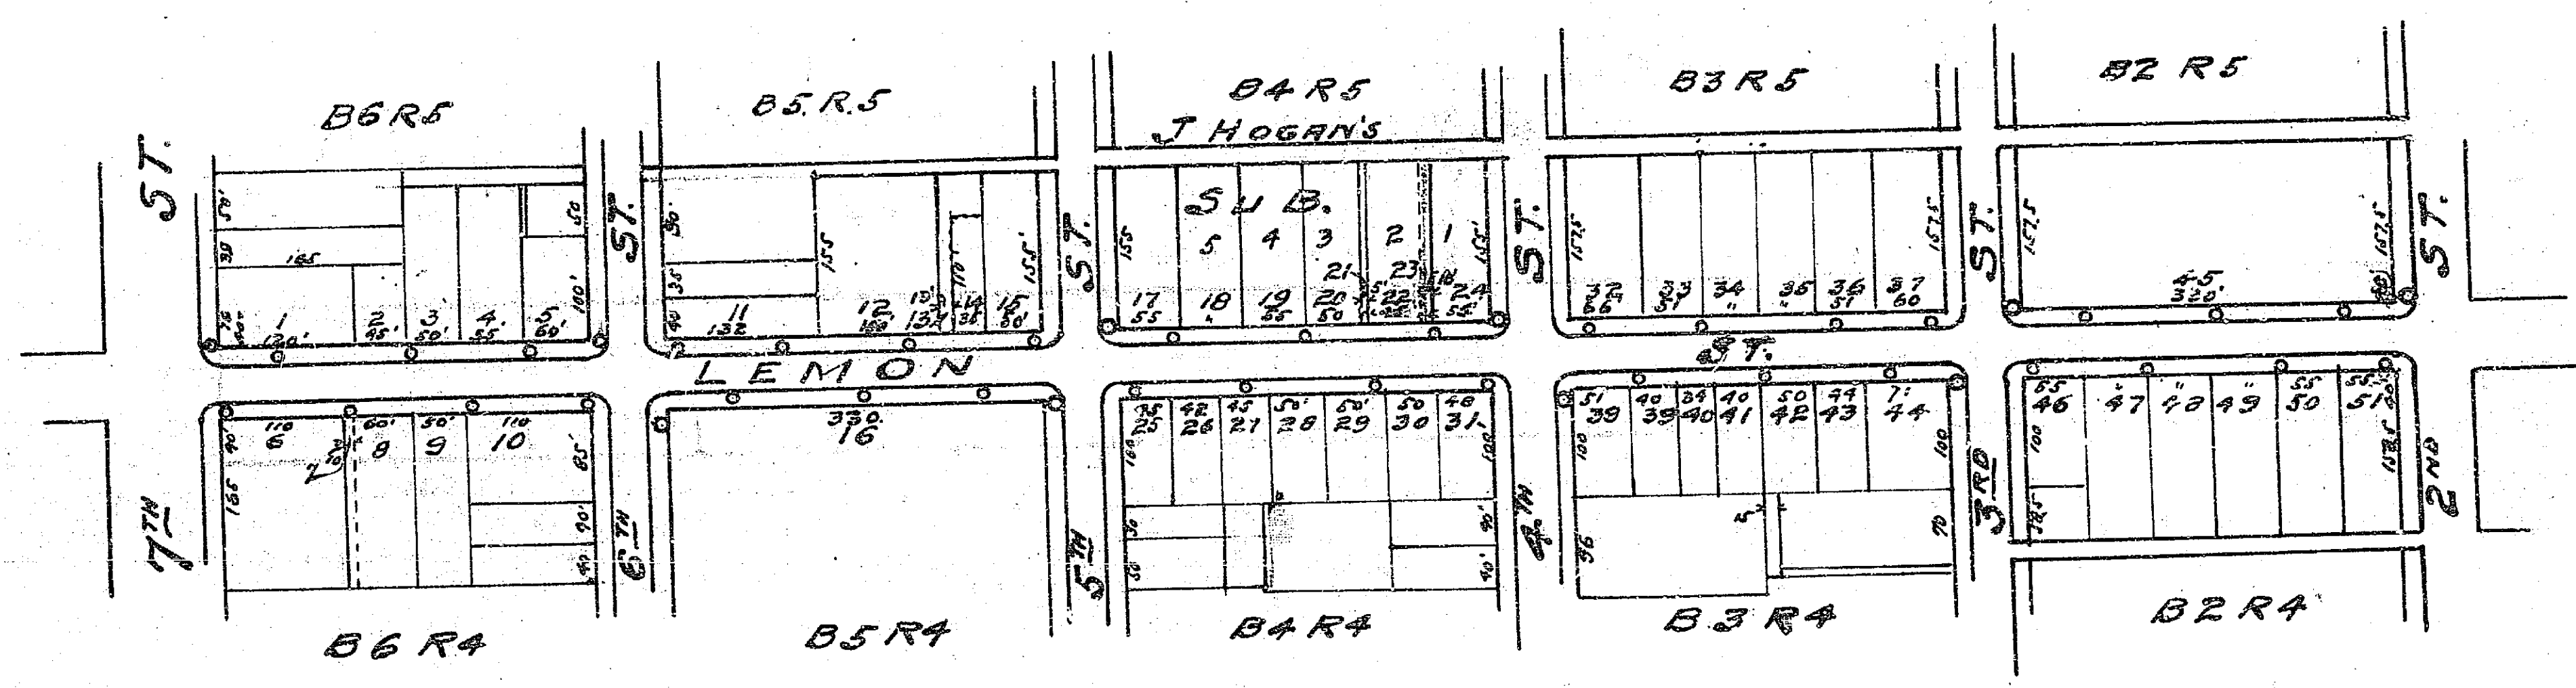


DIAGRAM SHOWING PROPOSED LIGHTING SYSTEM
 ON LEMON ST. FROM 2ND ST TO 7TH ST.
 AND THE DISTRICT BENEFITED

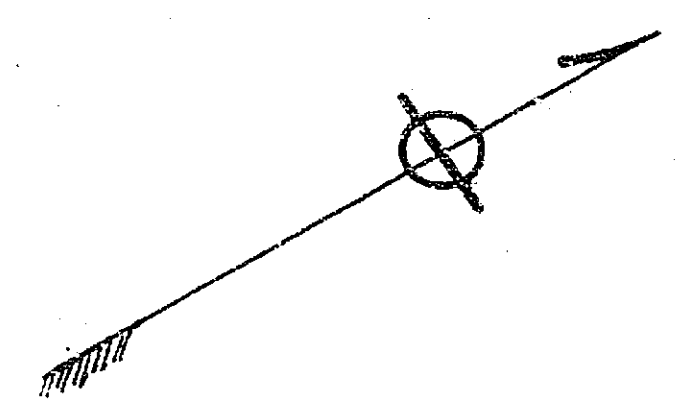

307 H LS 10