

308

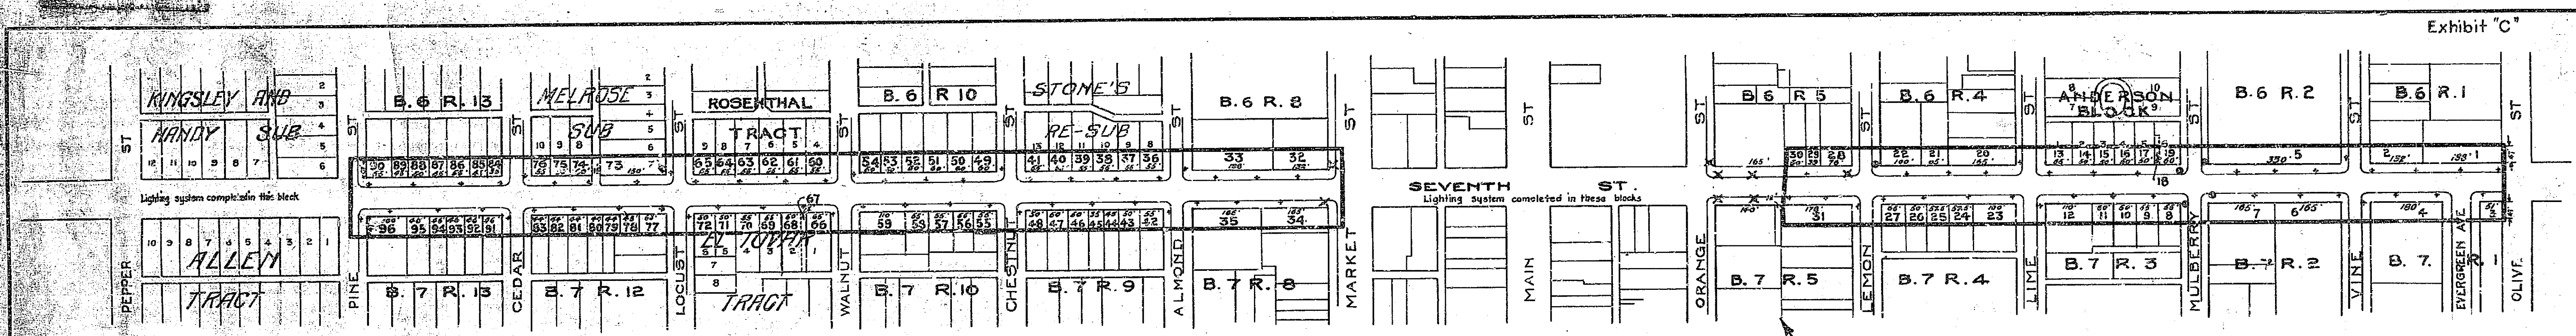


Exhibit 'C'

Note, District benefited by this Lighting system and to be assessed to pay the costs of the same is shown bounded by a green line thus: ————  
 Three light concrete light posts to be installed are shown thus: +  
 Single light concrete light posts to be changed to three light posts are shown thus: X  
 Three light concrete light posts already installed are shown thus: X  
 Assessment Diagram numbers are shown by red figures.

MAP SHOWING PROPOSED SYSTEM OF LIGHTING SEVENTH ST WITH CONCRETE LIGHT POSTS, THREE LIGHTS PER POST, CONDUITS, CONNECTING FEED LINES, ETC. A.P. CAMPBELL, CITY ENGR.

308 A A 301