
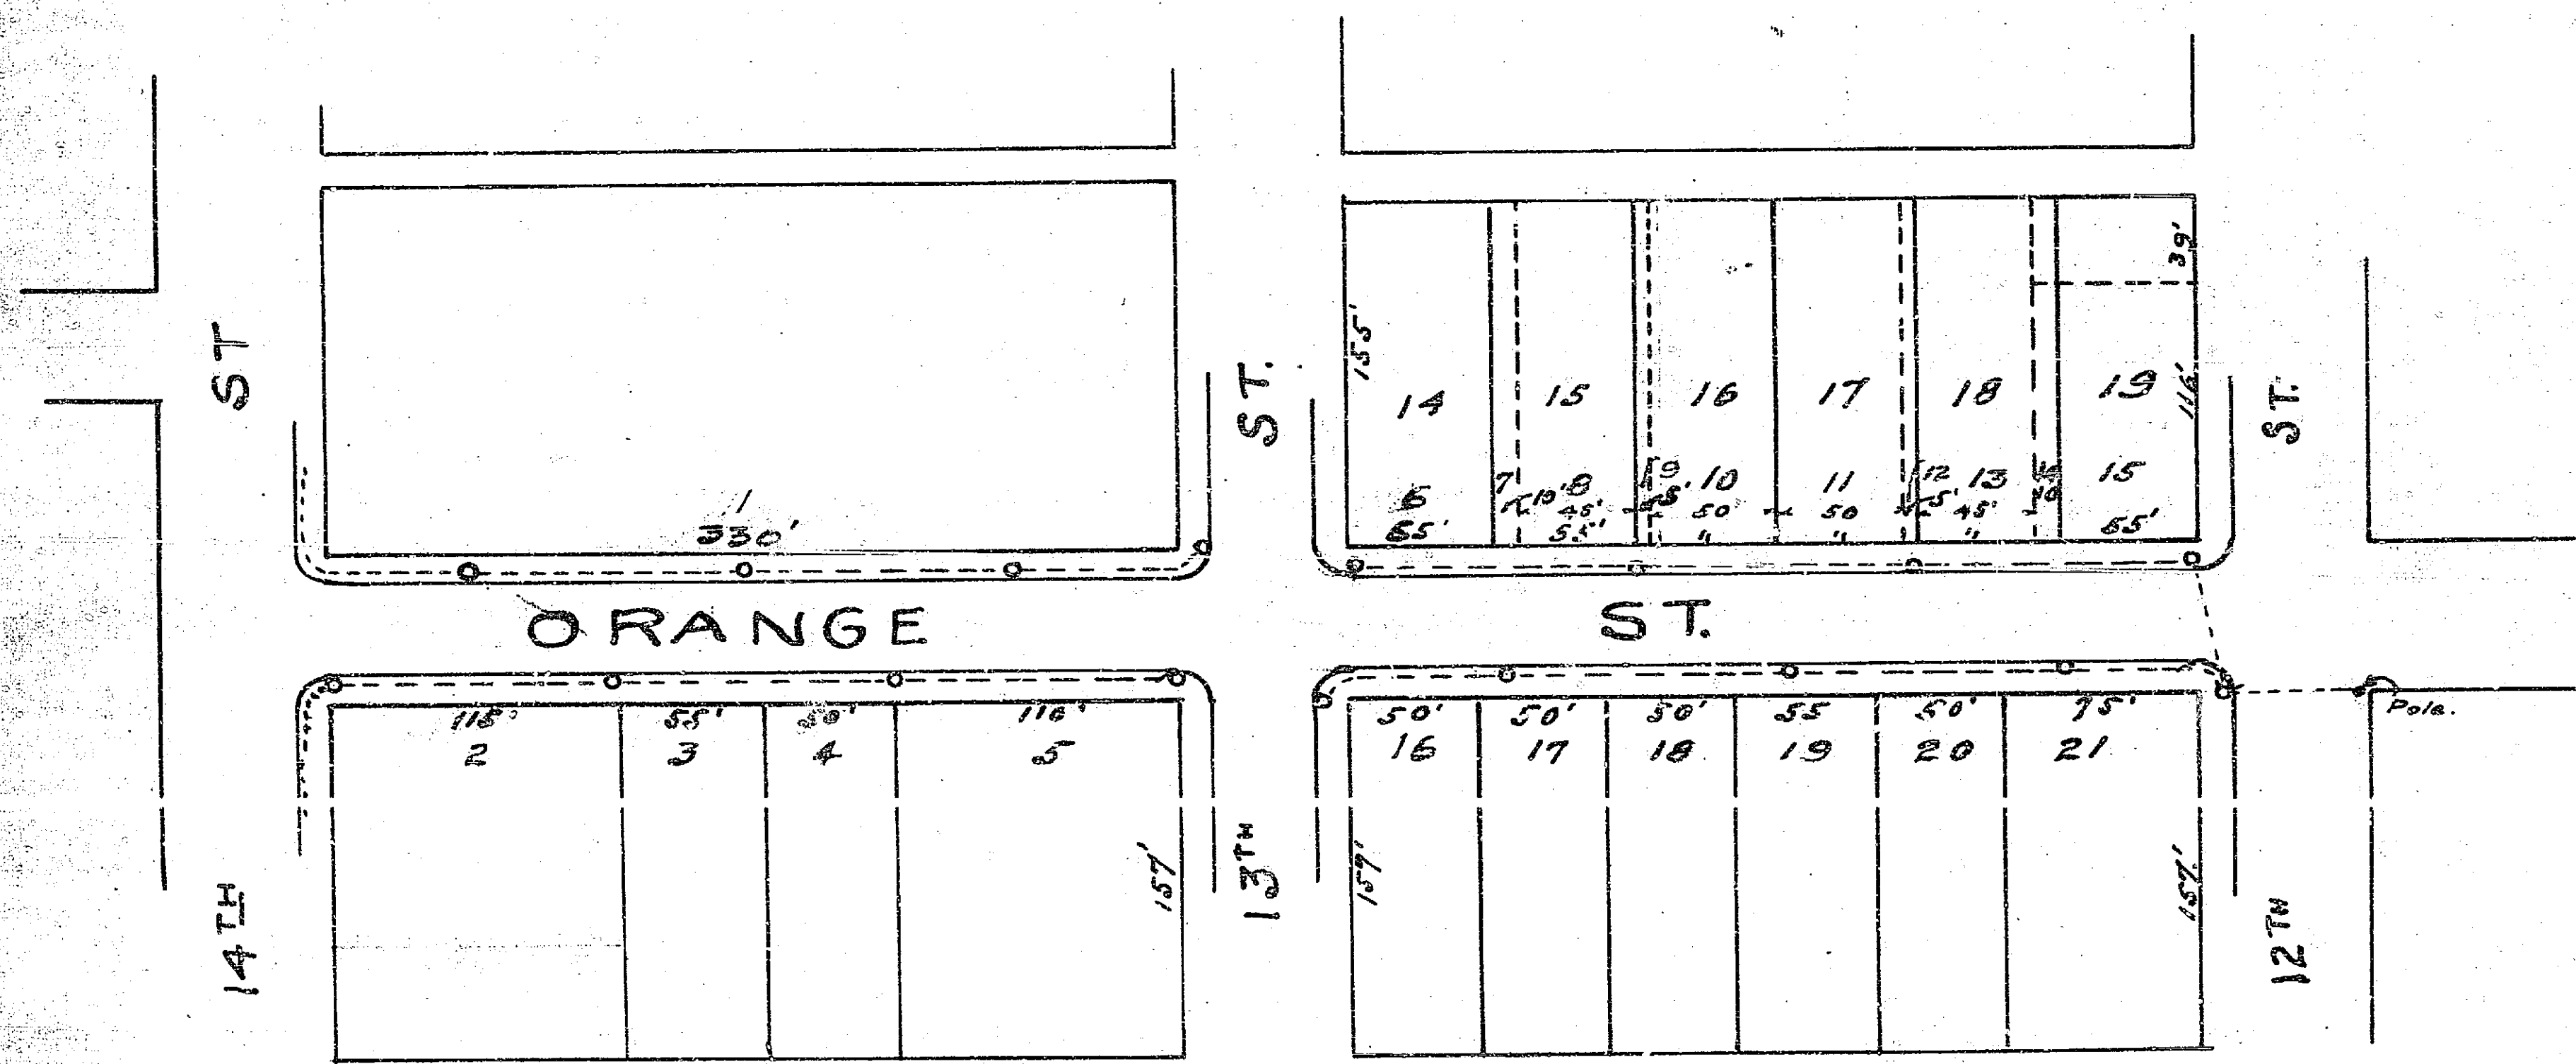


19 C

31

DIAGRAM SHOWING PROPOSED LIGHTING SYSTEM
ON ORANGE ST FROM 12TH ST TO 14TH ST
AND THE DISTRICT BENEFITED

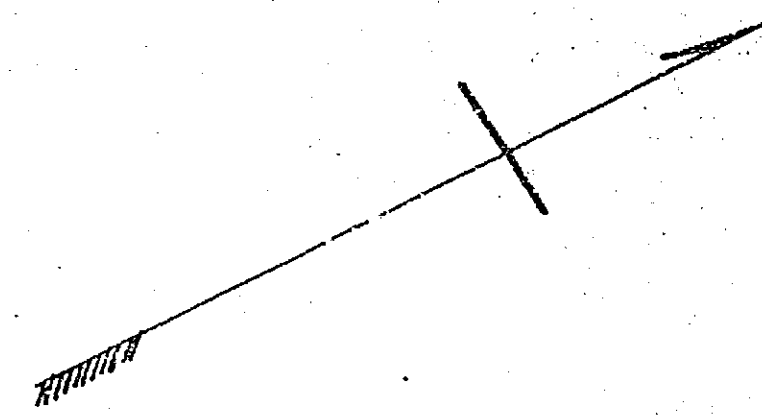

318

316 C LS 10178
C-01