

PLAN AND PROFILE


OF THE PROPOSED STREET IMPROVEMENT OF

ADAMS STREET


BETWEEN MAGNOLIA AVE. AND INDIANA AVENUE
 ENG. DEPT. RIVERSIDE CALIF. APRIL 1934
 FIELD BOOK 287 PAGES 1-26

U.S.G.S. *June*
 Constructed by Street Dept. 1934

APPROVED AND ADOPTED BY THE MAYOR
 AND COUNCIL OF THE CITY OF RIVERSIDE
 THIS 15TH DAY OF JUNE 1934
Street Clerk
 CITY CLERK CITY OF RIVERSIDE

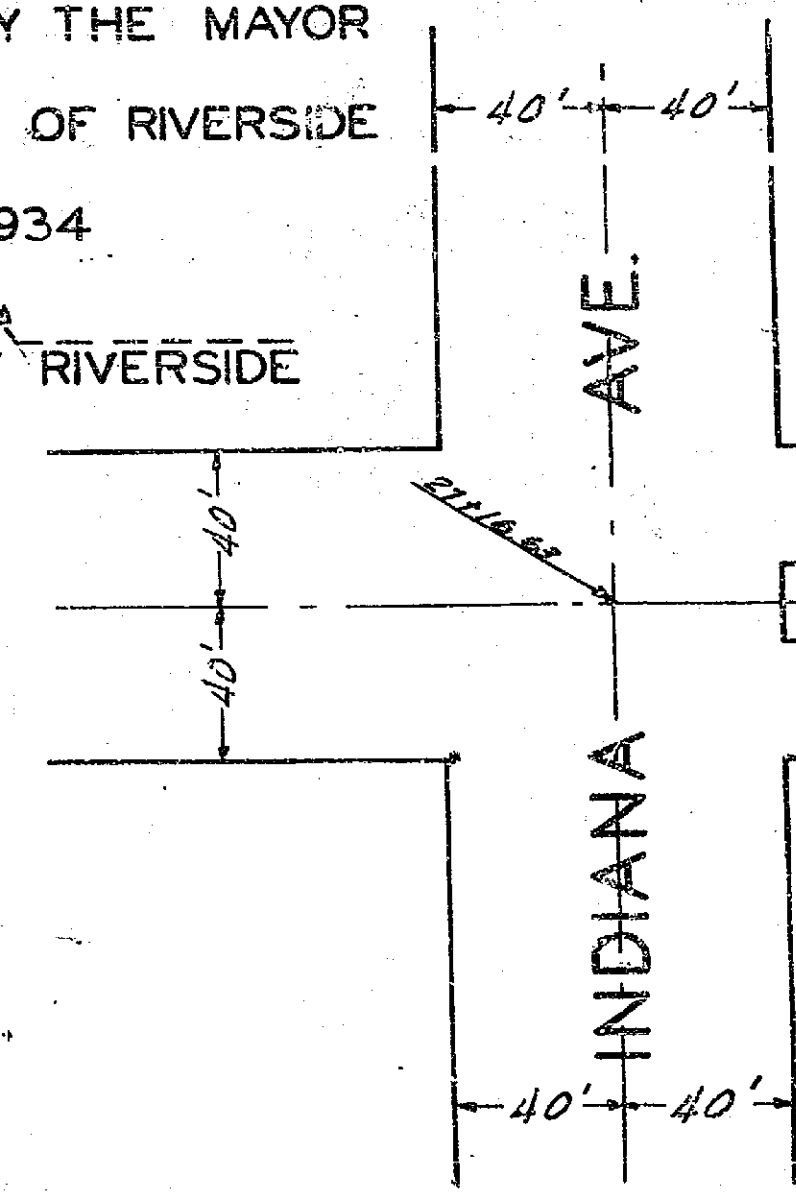

TYPICAL CROSS-SECTION

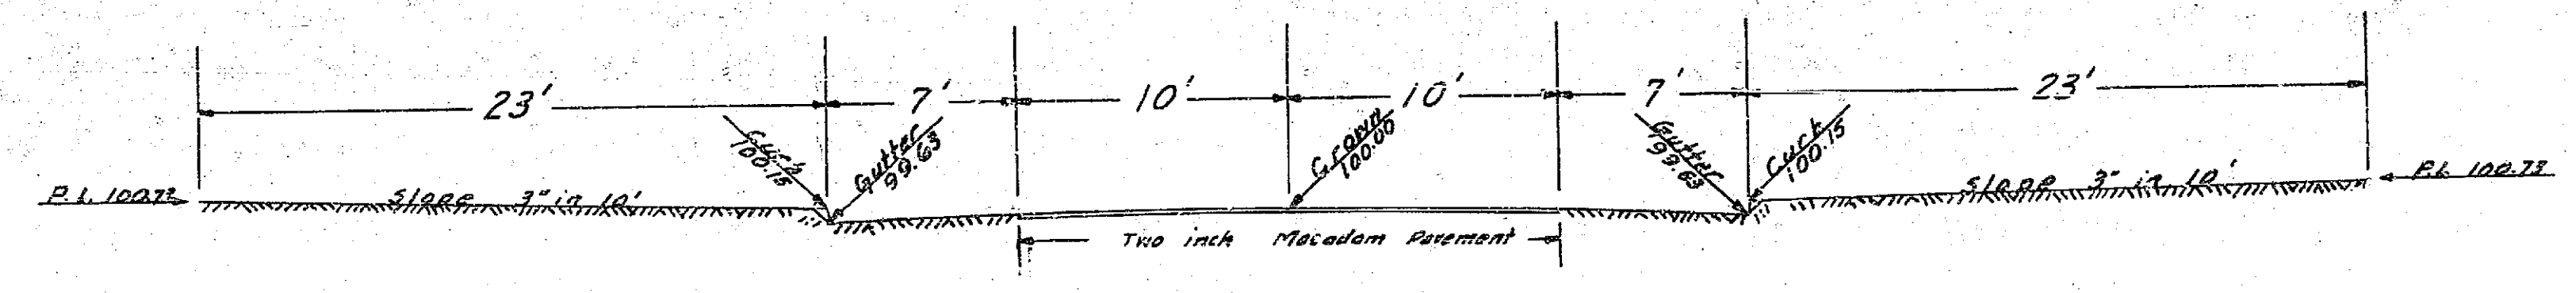

ADAMS