



38-V

38-V

RUSSELL STREET
 MAIN ST. TO LA CADENA DR.
 TYPICAL CROSS-SECTION
 ENGINEERING DEPT. JANUARY, 1939.

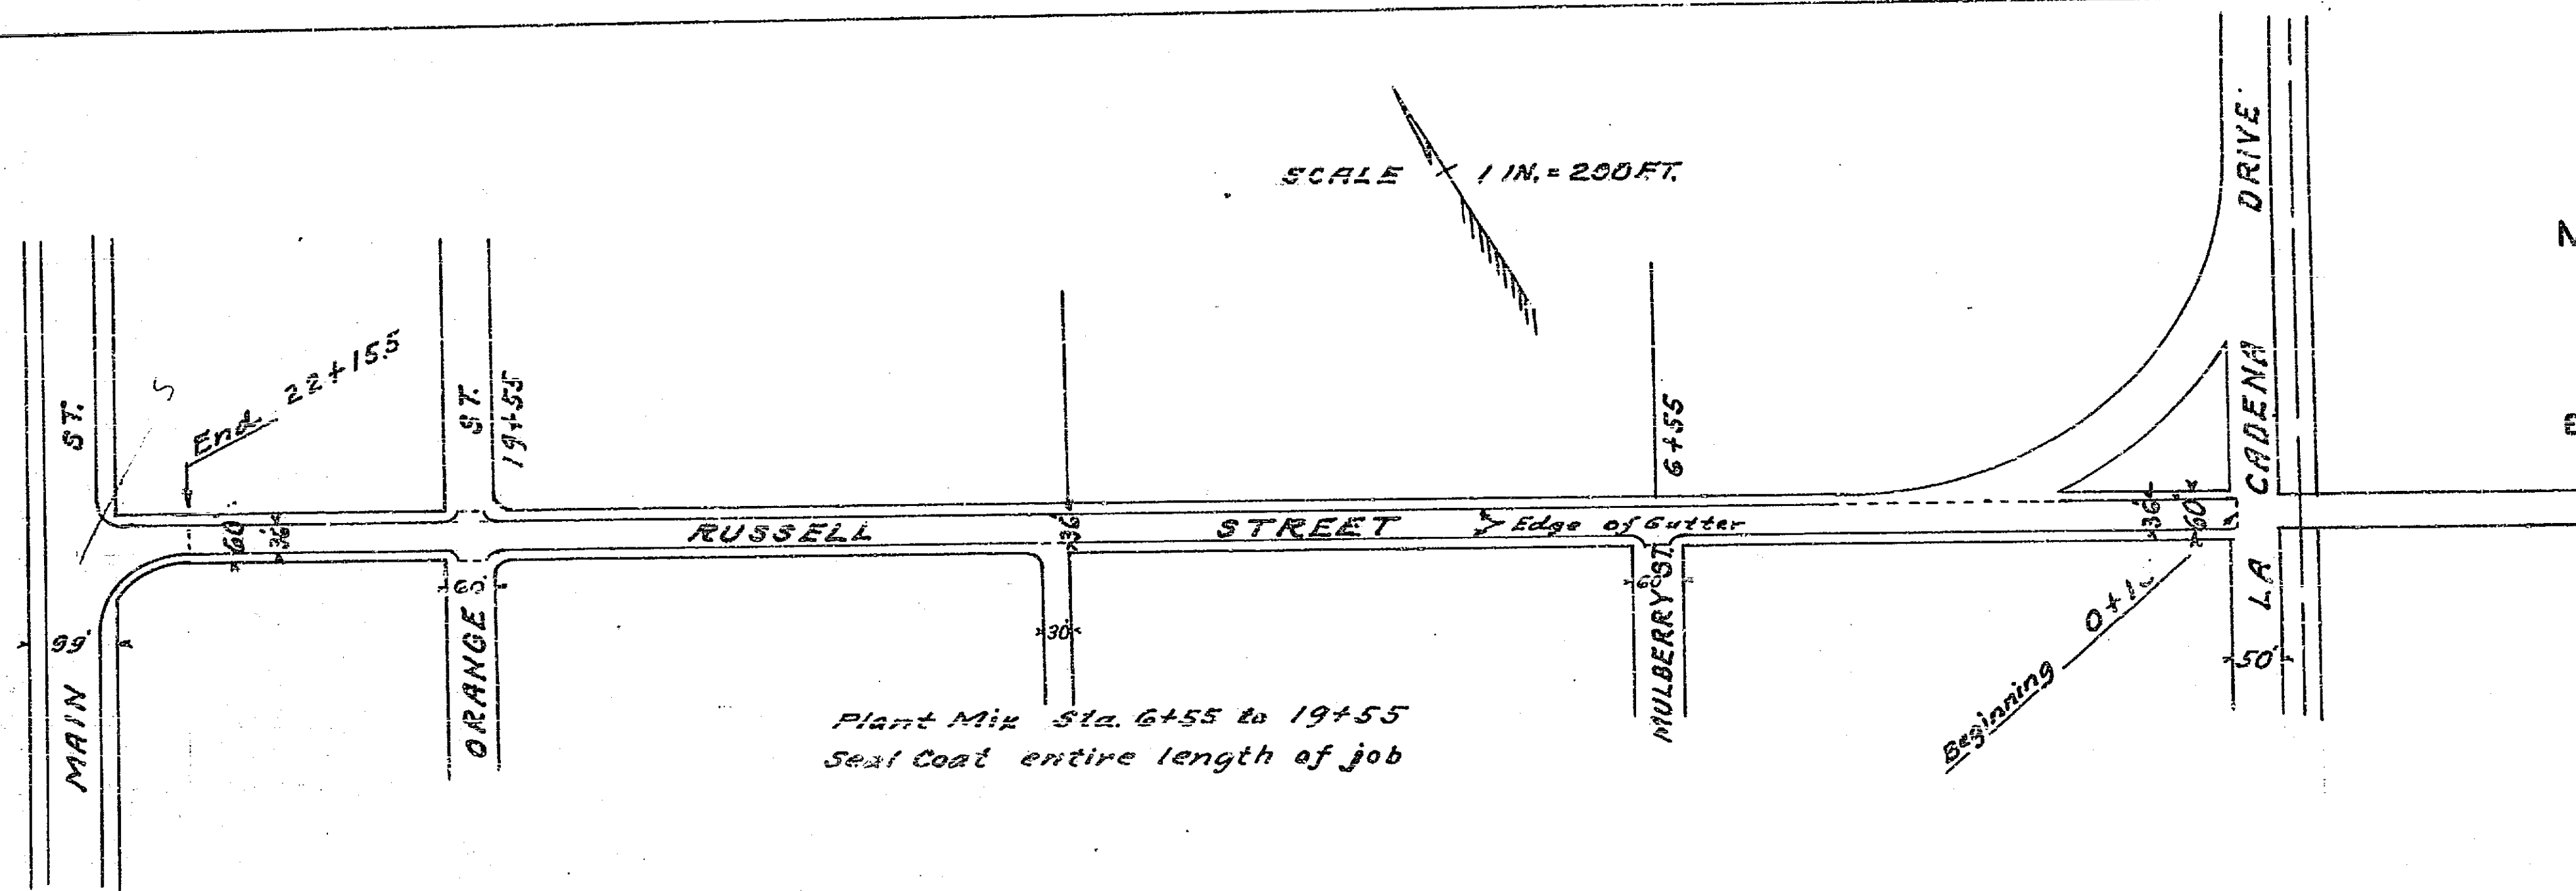

APPROVED *[Signature]*
 CITY ENGINEER.

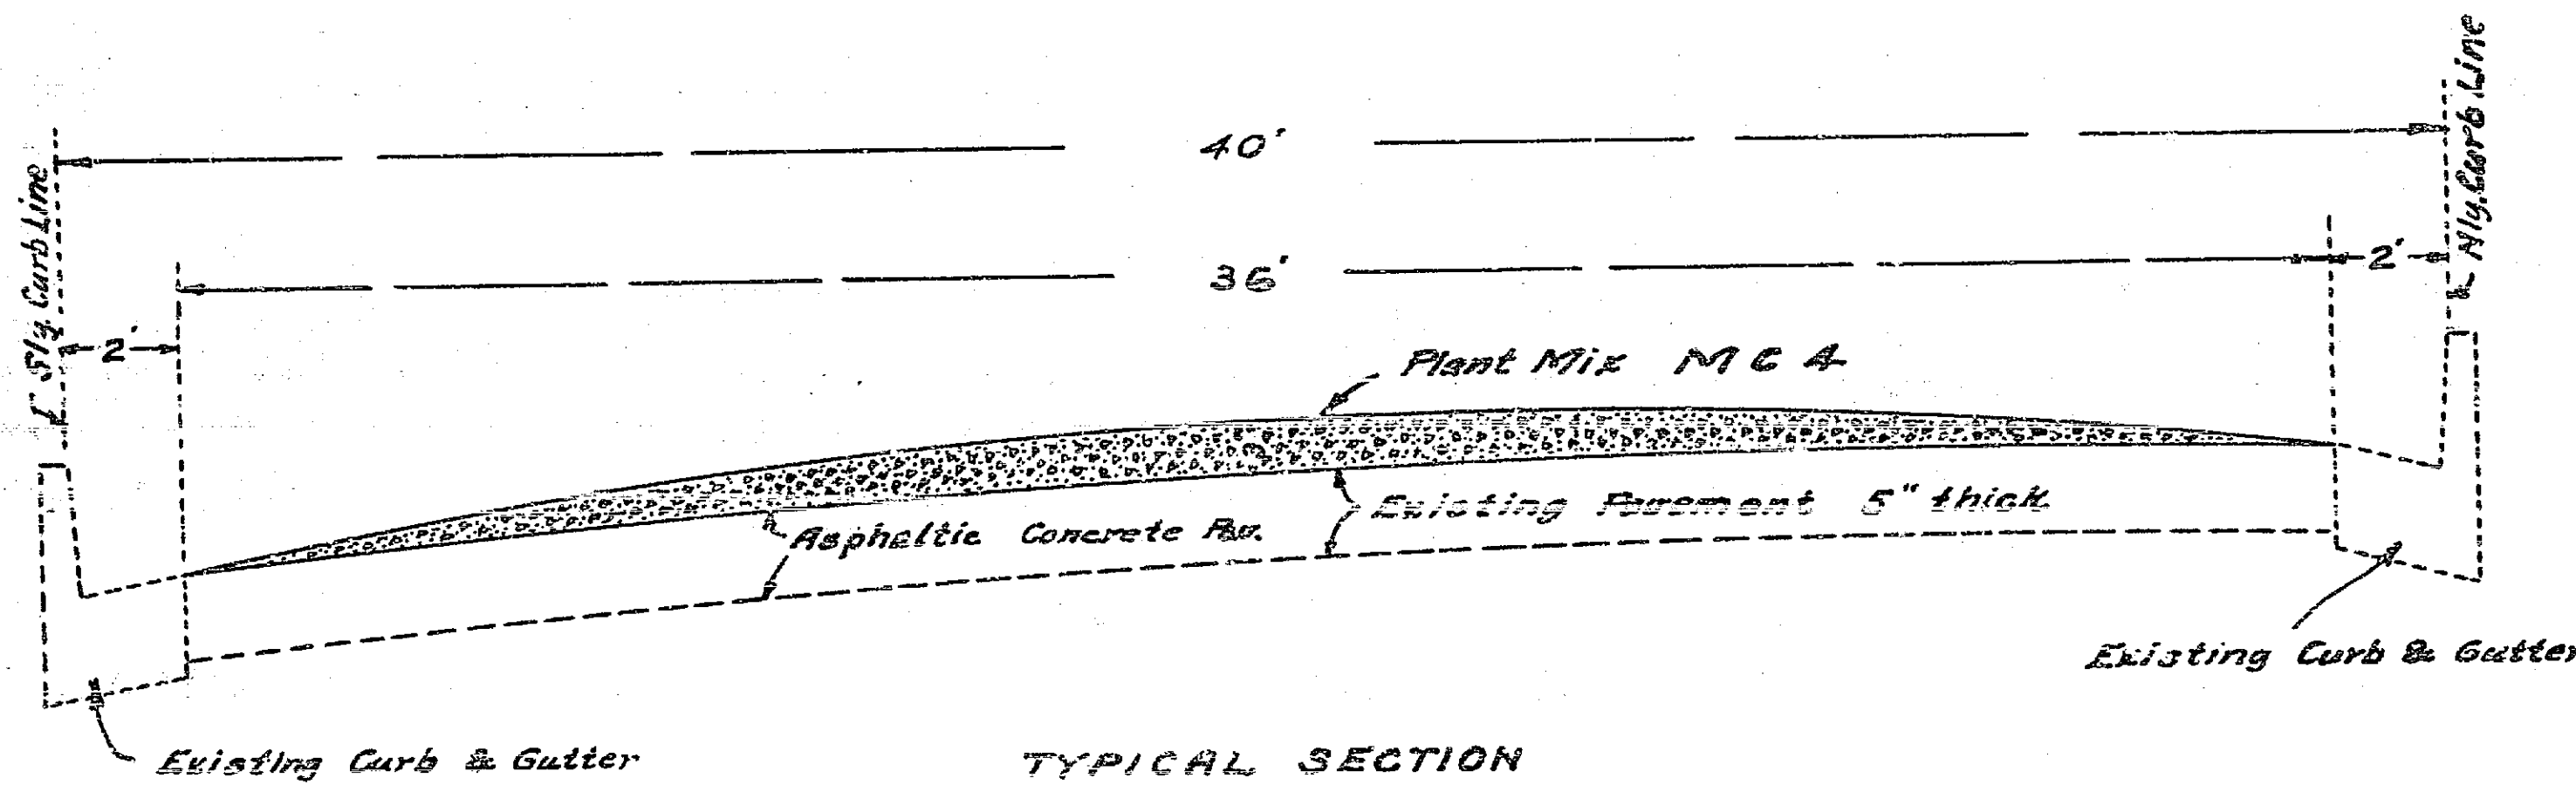

TYPICAL SECTION
 MULBERRY ST. TO ORANGE ST.

SCALE Hor. 1" = 4'
 Ver. 1" = 1'

38-A