


396 A

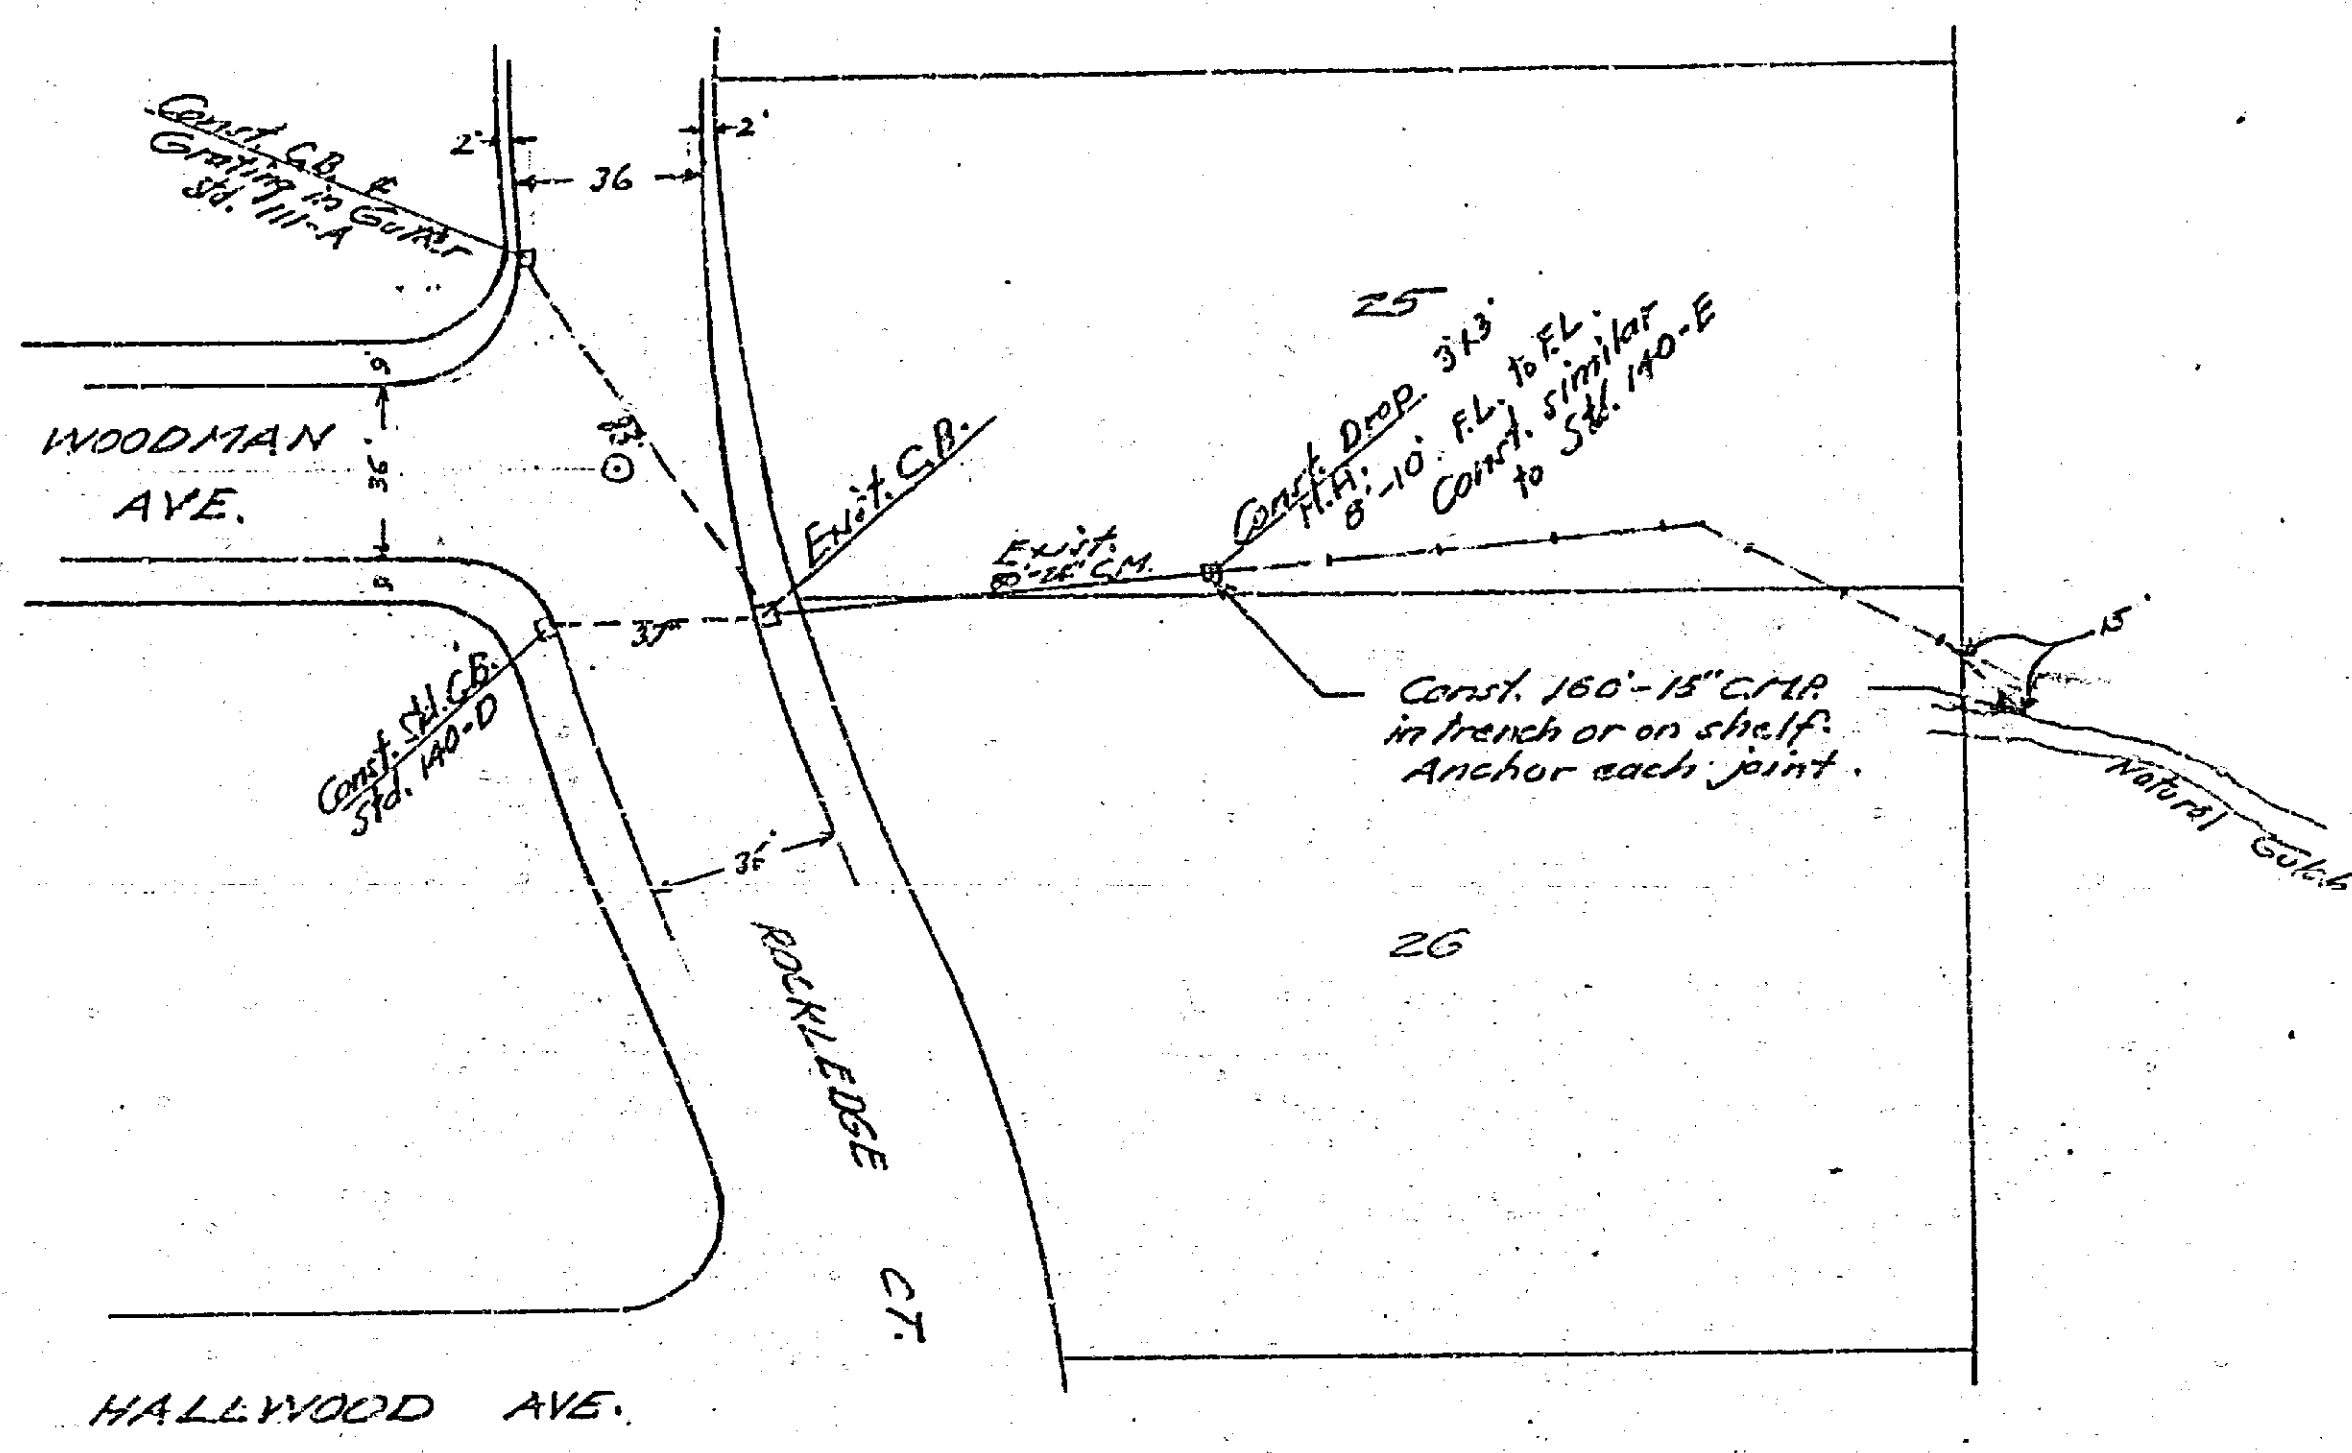

PLAN & PROFILE
 NO.
 FOR THE EXTENSION OF EXISTING
 STORM DRAIN
 IN ROCKLEDGE PARK
 SCALES HOR. 1" = 40'
 VER. 1" = 4'
 F.B. 466-73
 477-63

