

Scale 1 in. = 100 Ft.

See Profile #75



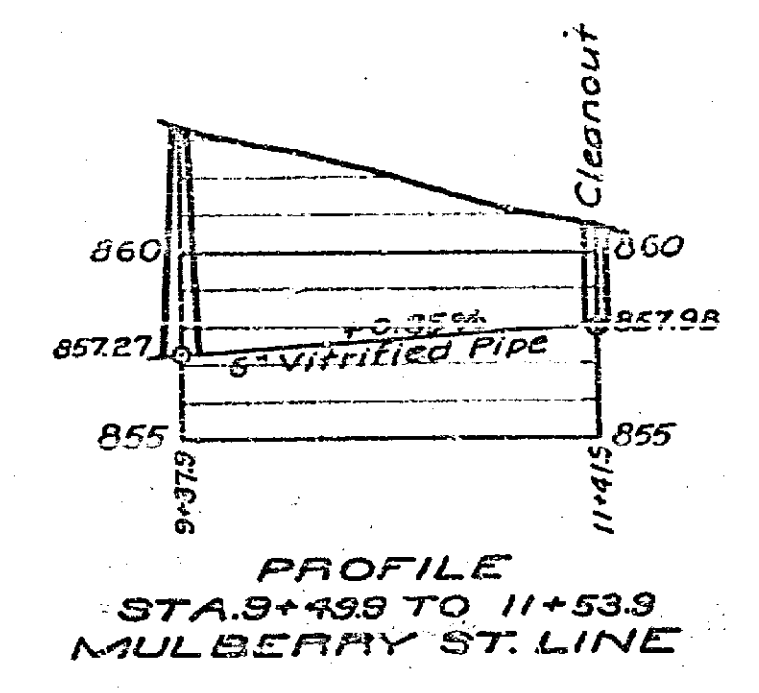


Table of Quantities


6" VIT. PIPE	TYPE A MANHOLES	Y-BRANCH	CLEAN-OUTS
1211'	3	42	1

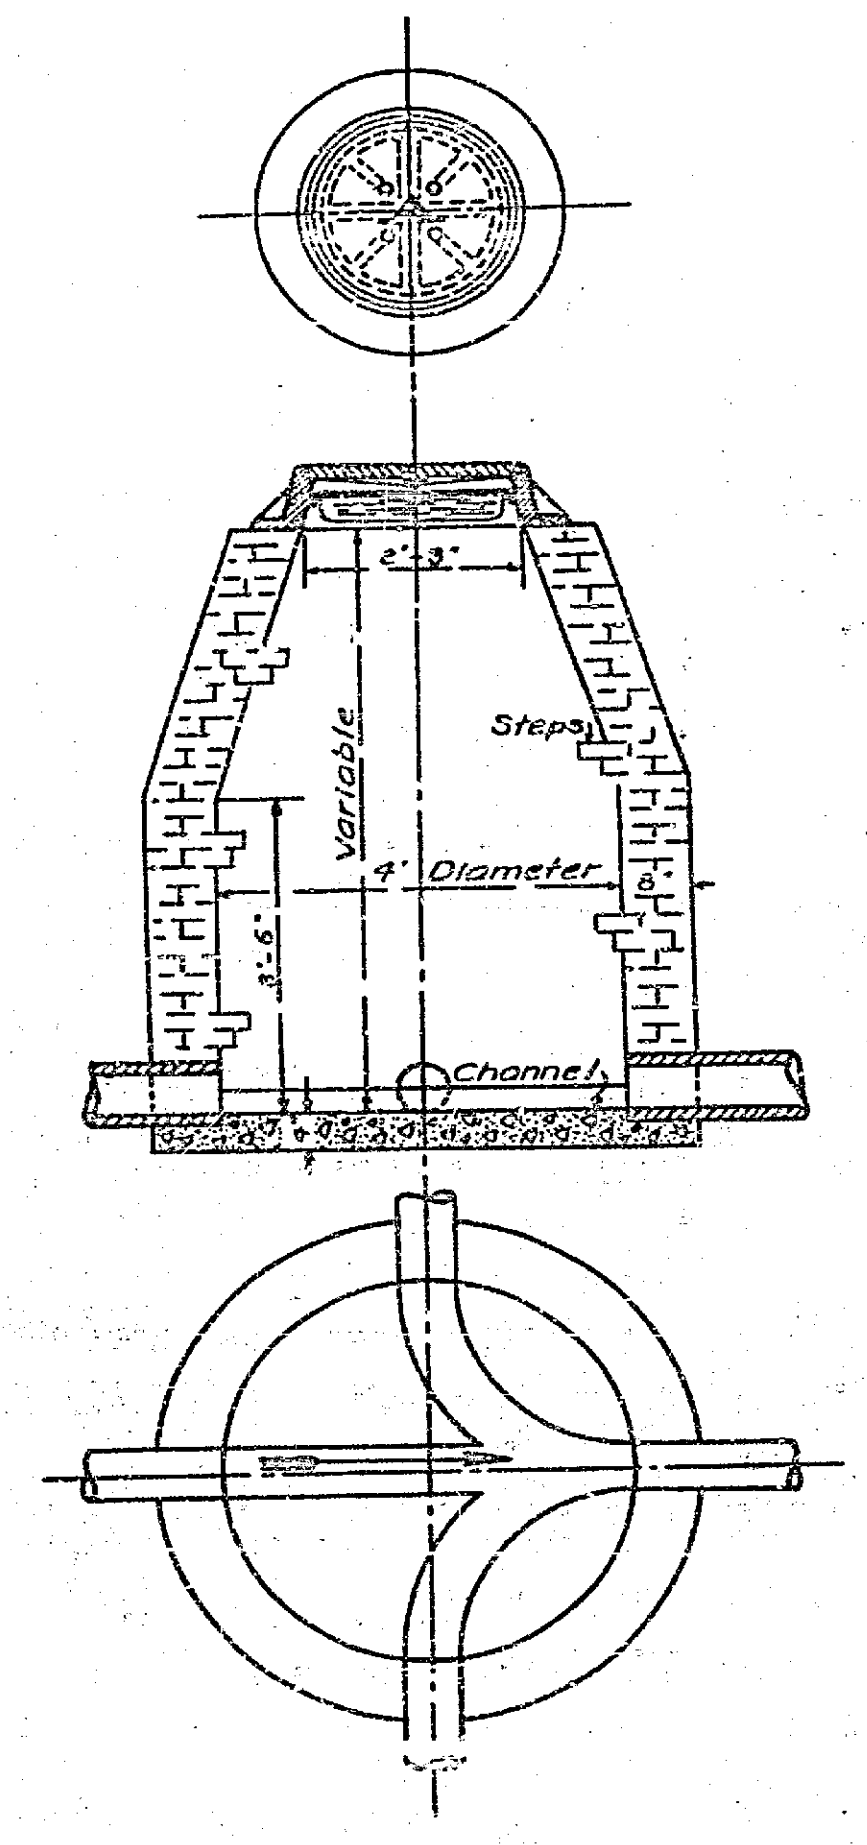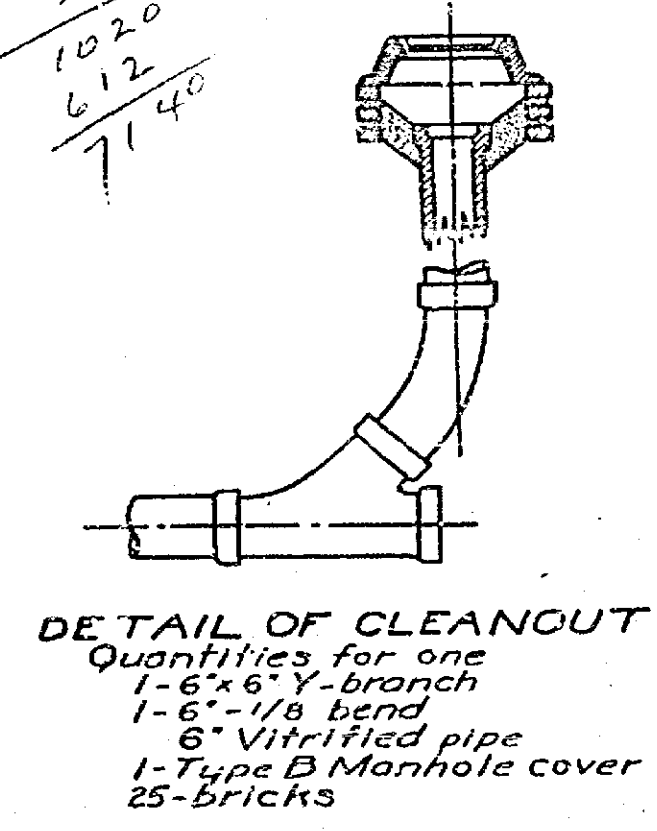

410-B
 MAP SHOWING SEWER TO BE CONSTRUCTED IN ELLIOTT'S SUBDIVISION AND IN A PORTION OF NORTH MULBERRY STREET
 LEE NAFZGAR CITY ENGINEER

LEGEND
 Sewer to be constructed, shown thus, .
 Constructed sewer, shown by a broken line, thus, .
 District to be assessed, bounded by a green line, thus,

Adopted by the Mayor and Common Council of the City of Riverside, this 29th day of May 1922
 Attest: City Clerk

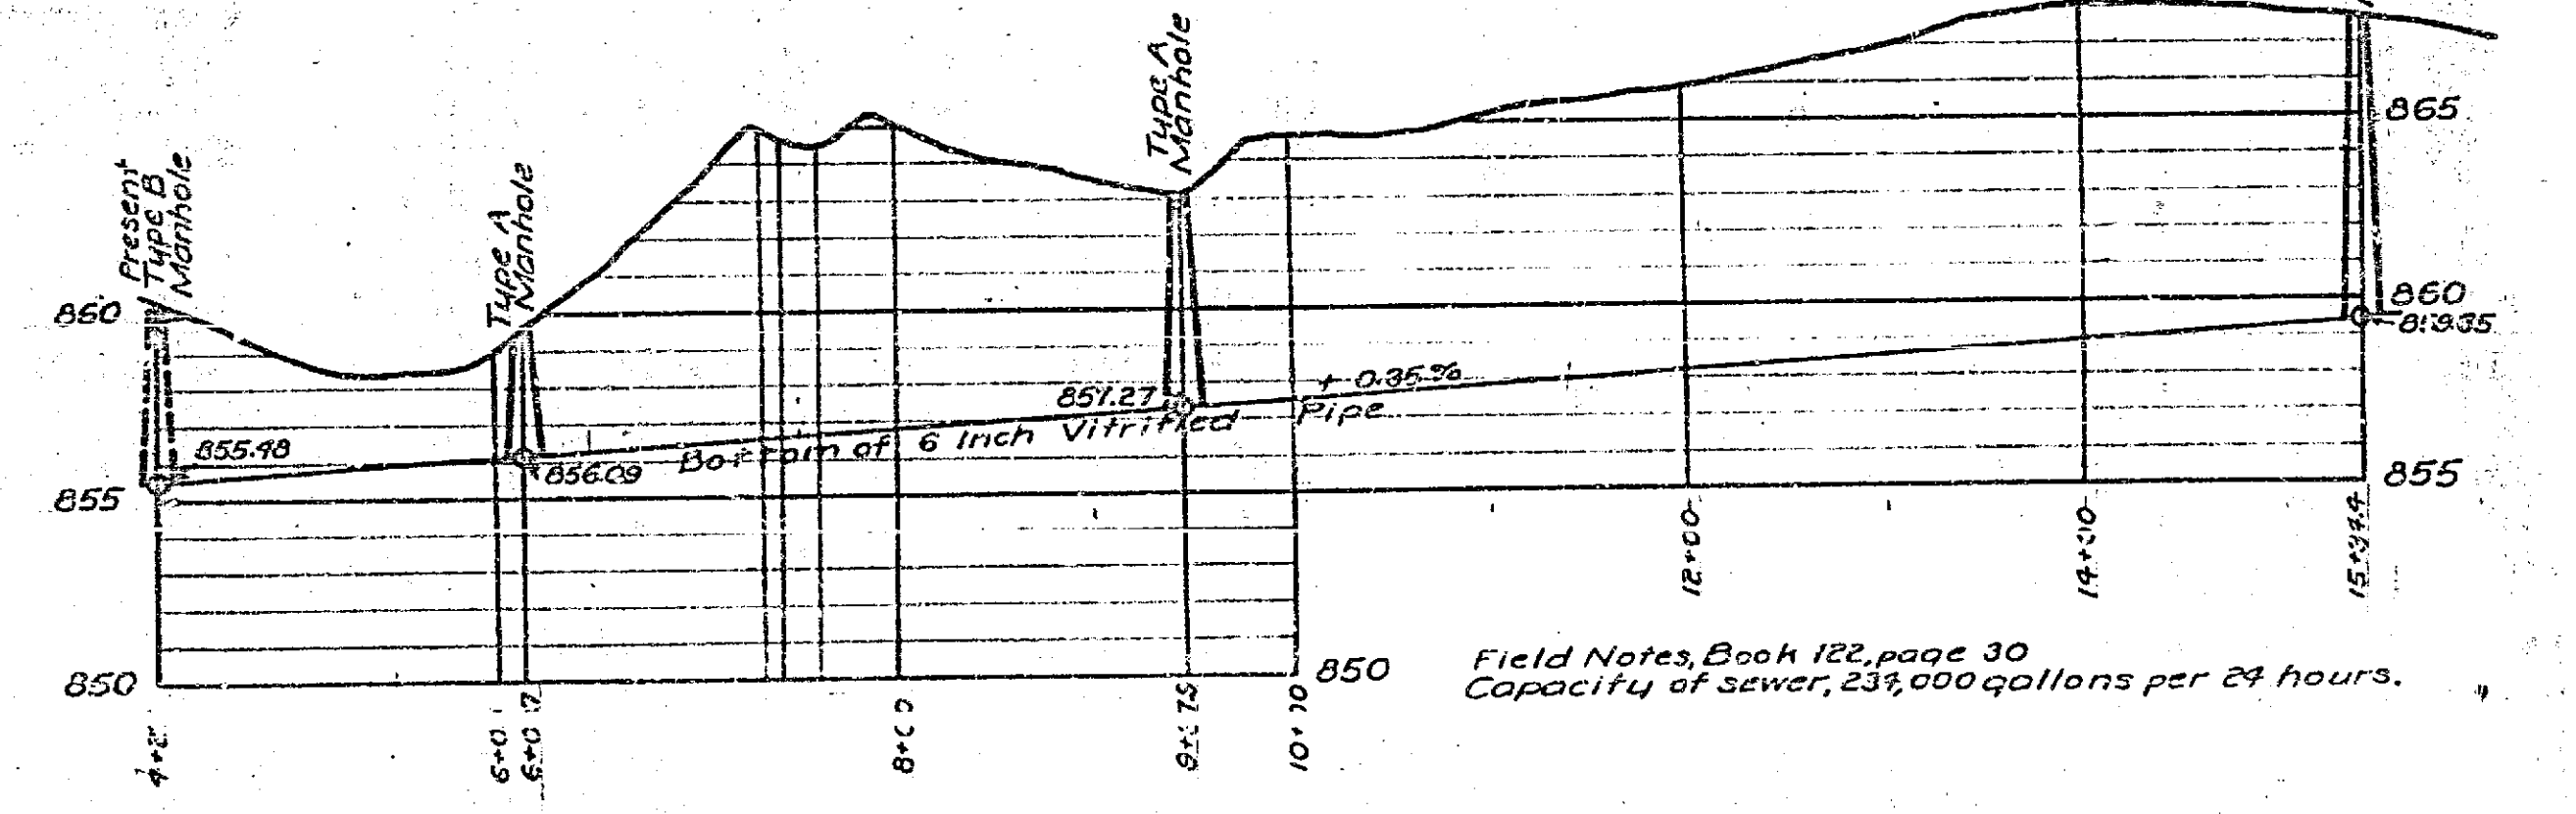

410 B MAP 410-B