




CULVERT			
TEQUESQUITE AVE. & BROCKTON AVE.			
Drawing No.	Sheet No.	Total Sheets	Field Book
Drawn by		Checked by	

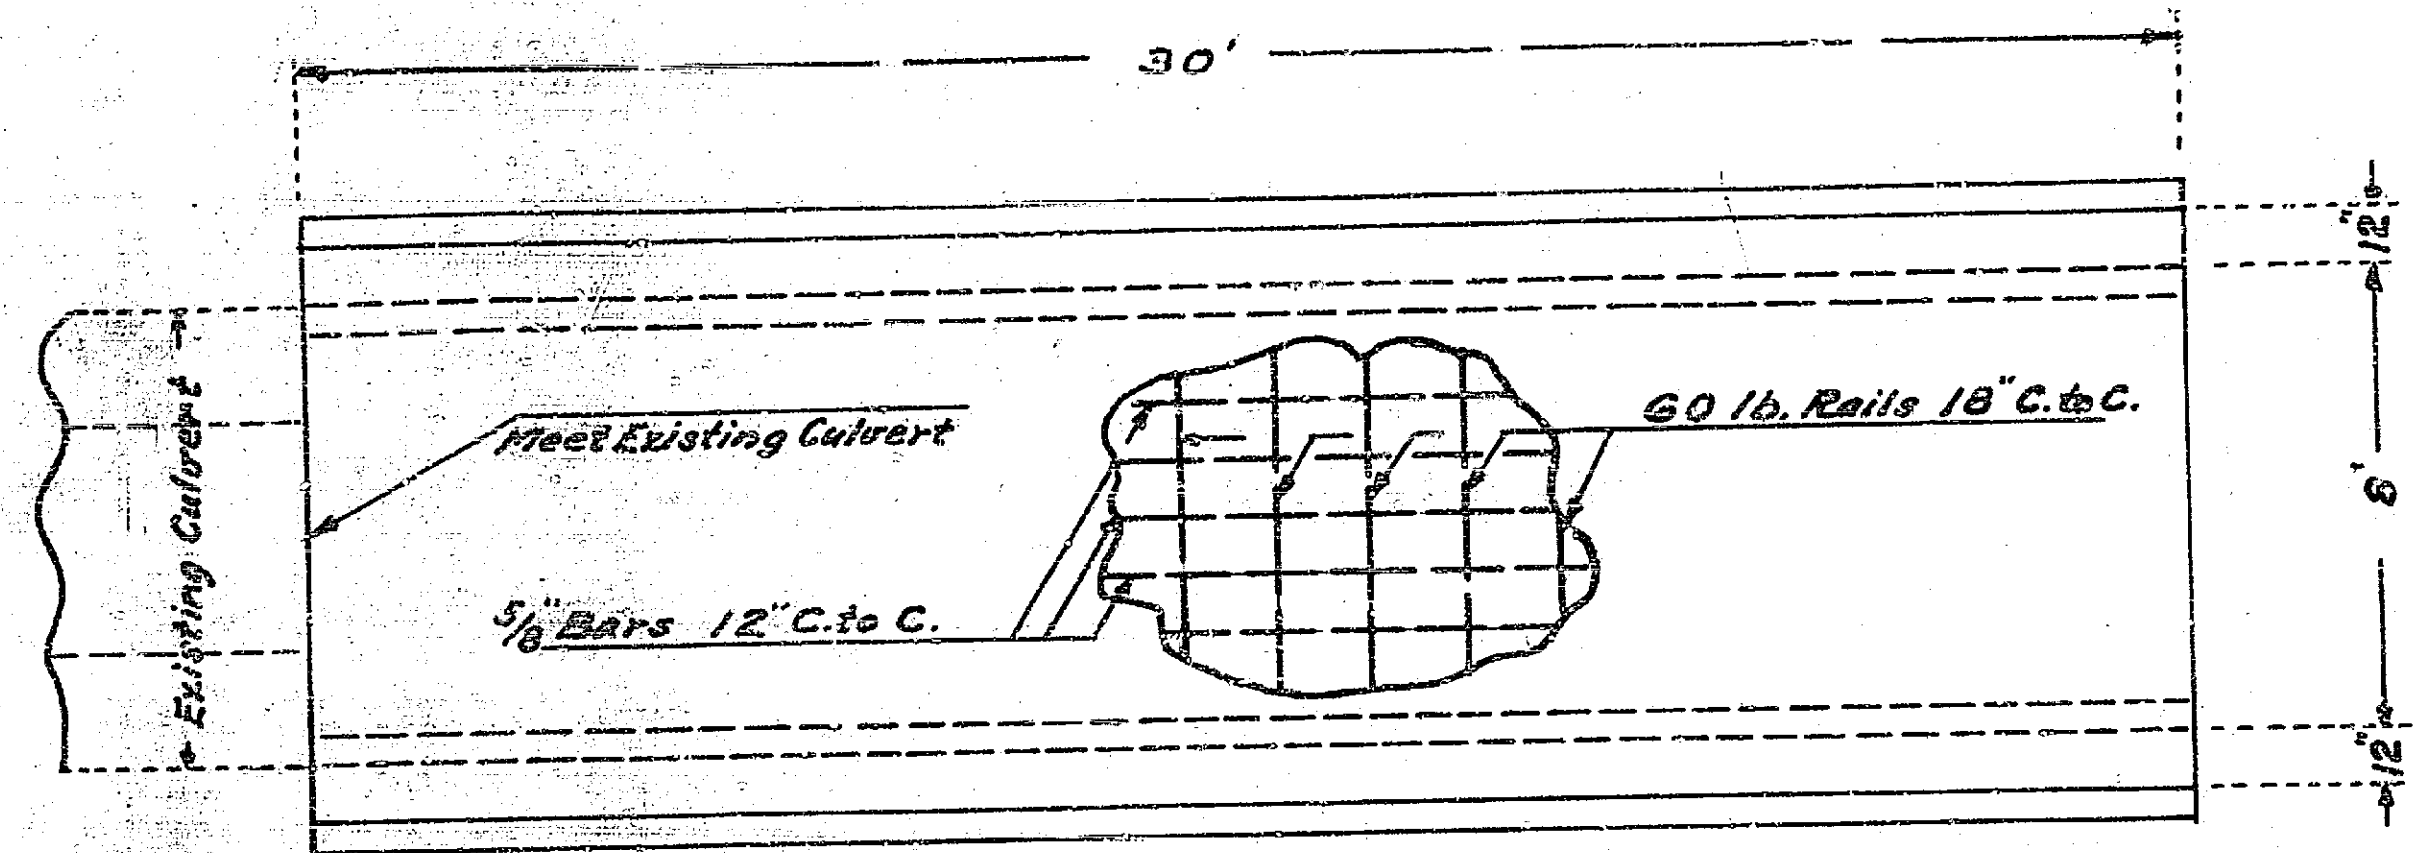

PLAN
1/4" = 1 FT.

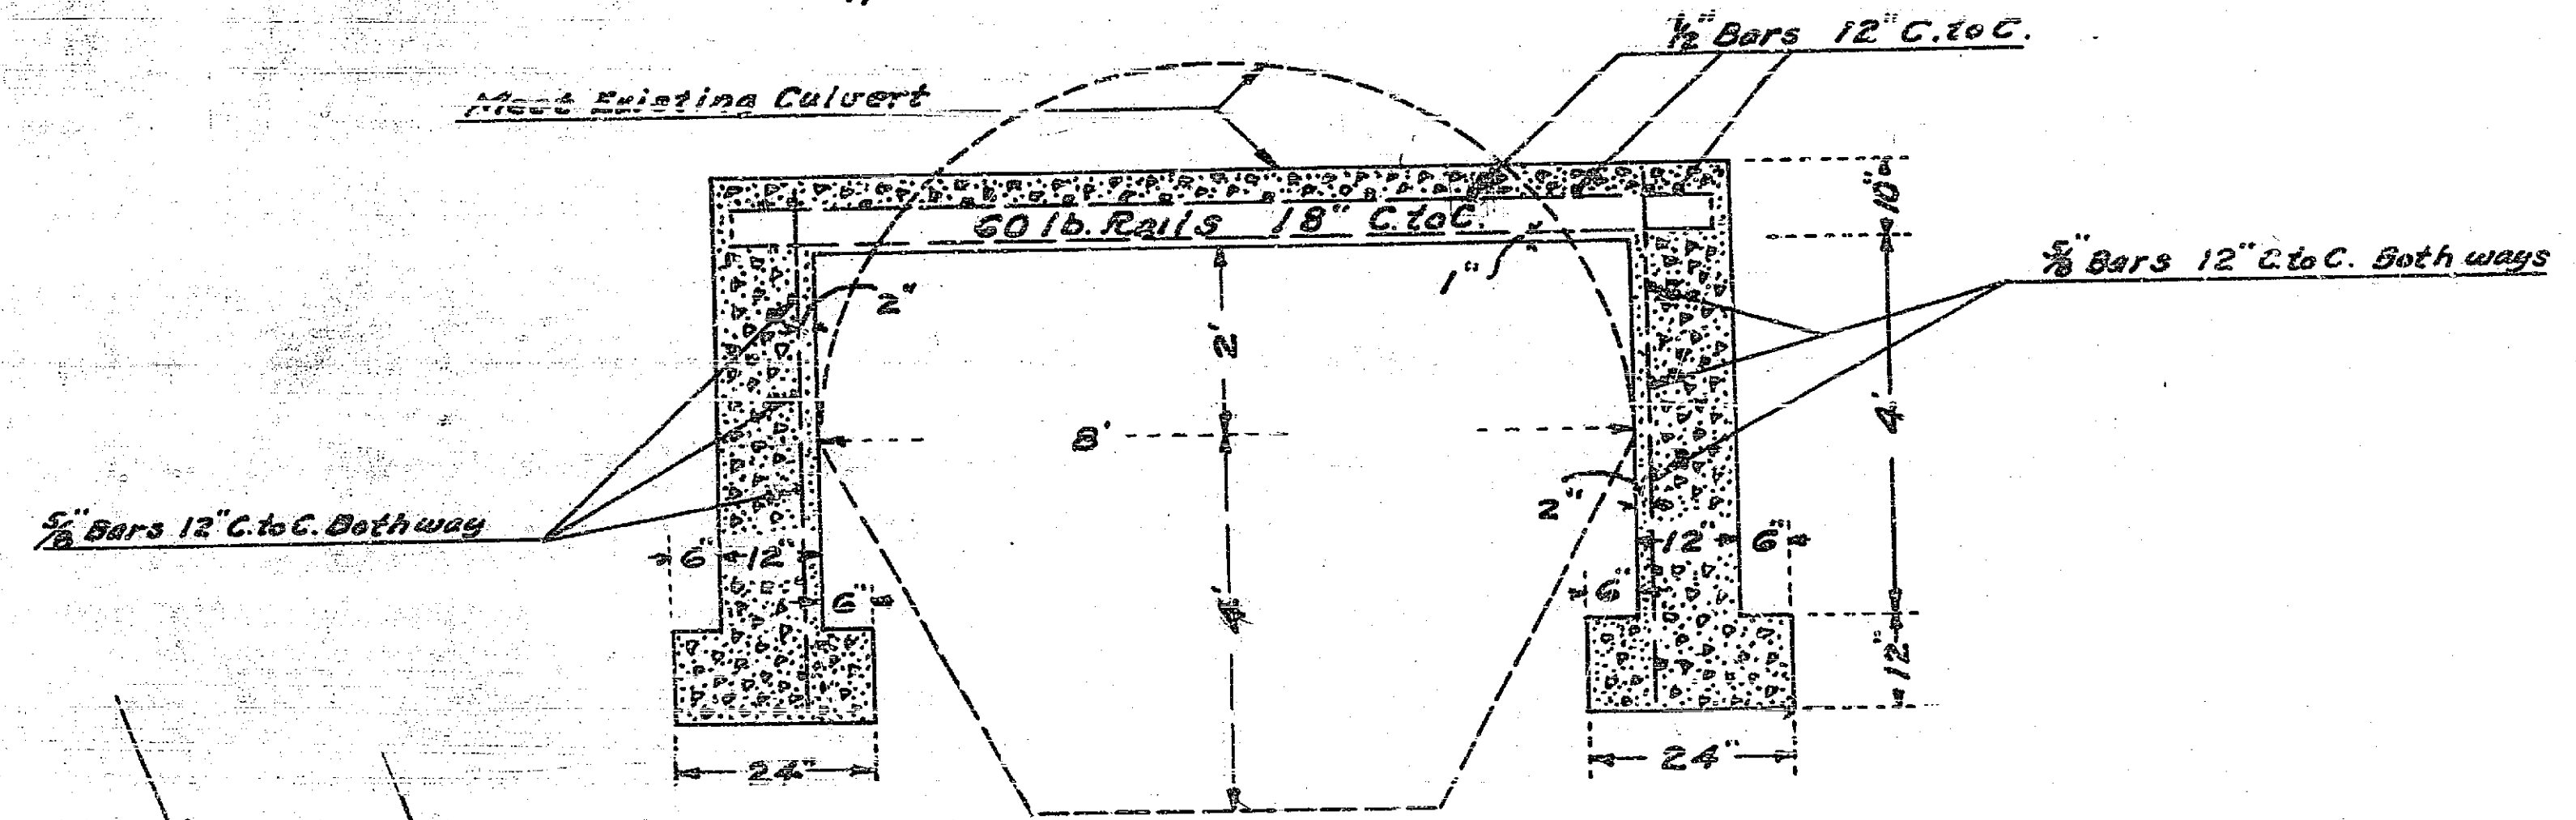

SECTION
1/2" = 1'

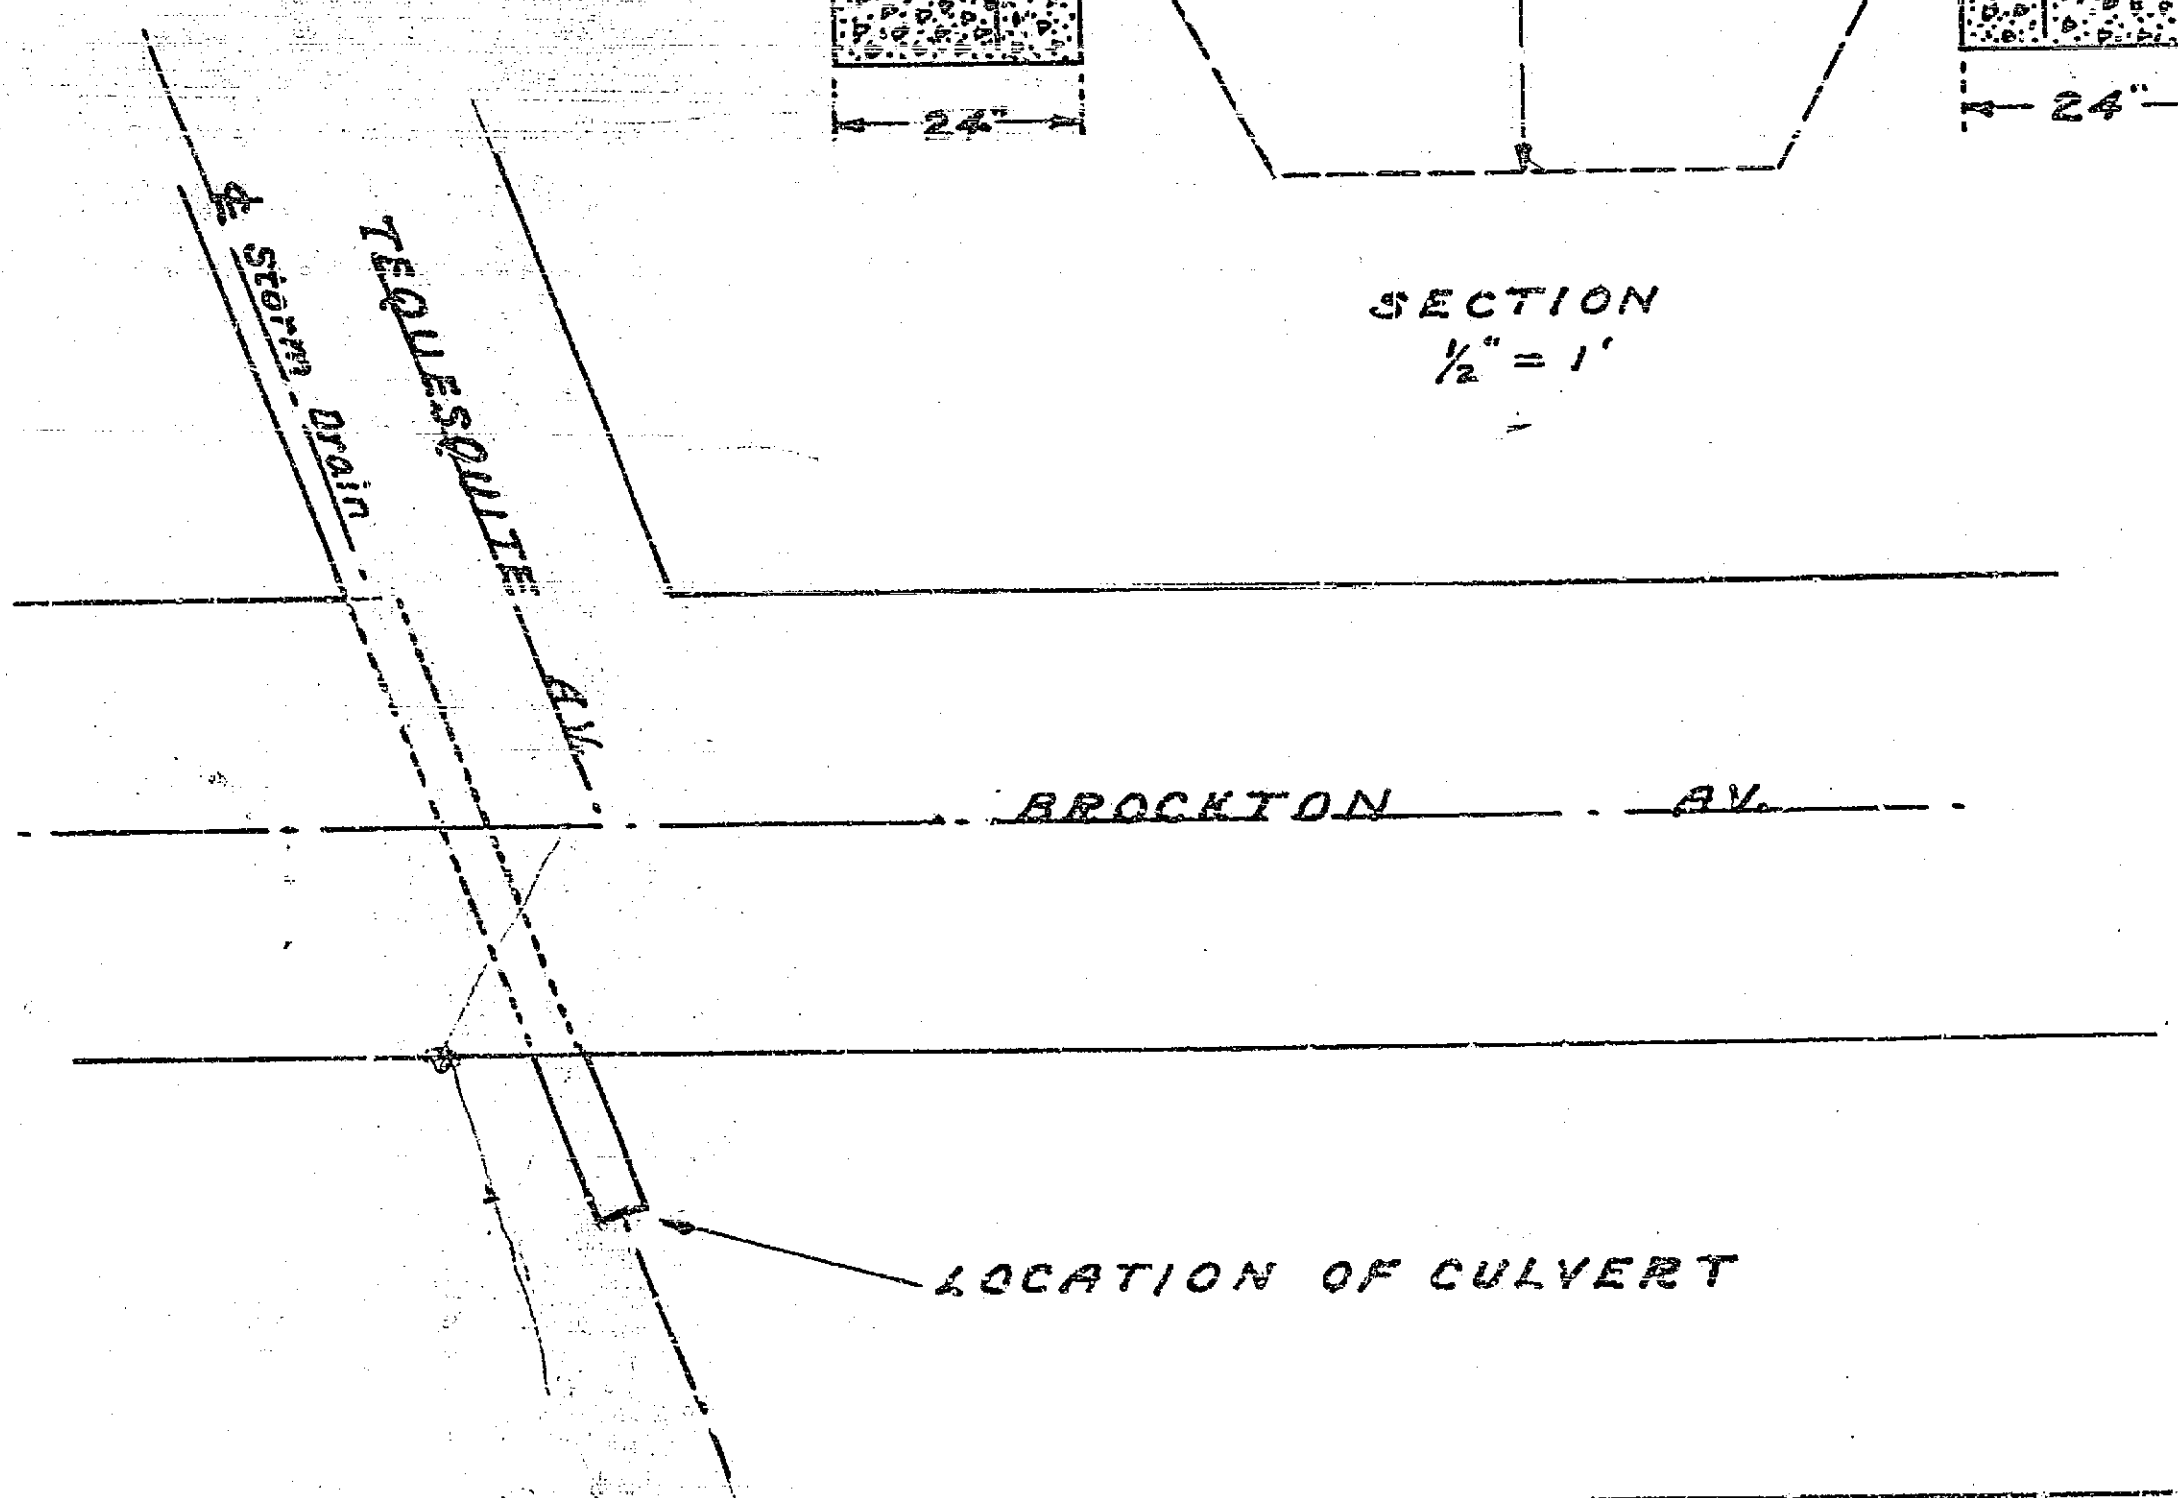

		60 Rails Lin. ft.	Pounds	5/8 Bars Lin. ft.	1/2 Bars Lin. ft.	Concrete Cu. ft.	
21	Rail 567	Deck	203.07	4061.4			
10	Bars 2267	"			296.70		
12	" 2267	Walls		356.04			
60	" 550	"		330.0			
	Deck	10 X 0.83 X 30				249	
	Walls & Footings	6 X 1 X 30 X 2				360	
		Total	4061.4	686.04	296.70	609	22.5 C.Y.