


PROPERTY OF  
CITY OF RIVERSIDE  
CITY ENGINEERING DEPT.

PROPERTY OF  
CITY OF RIVERSIDE  
CITY ENGINEERING DEPT.

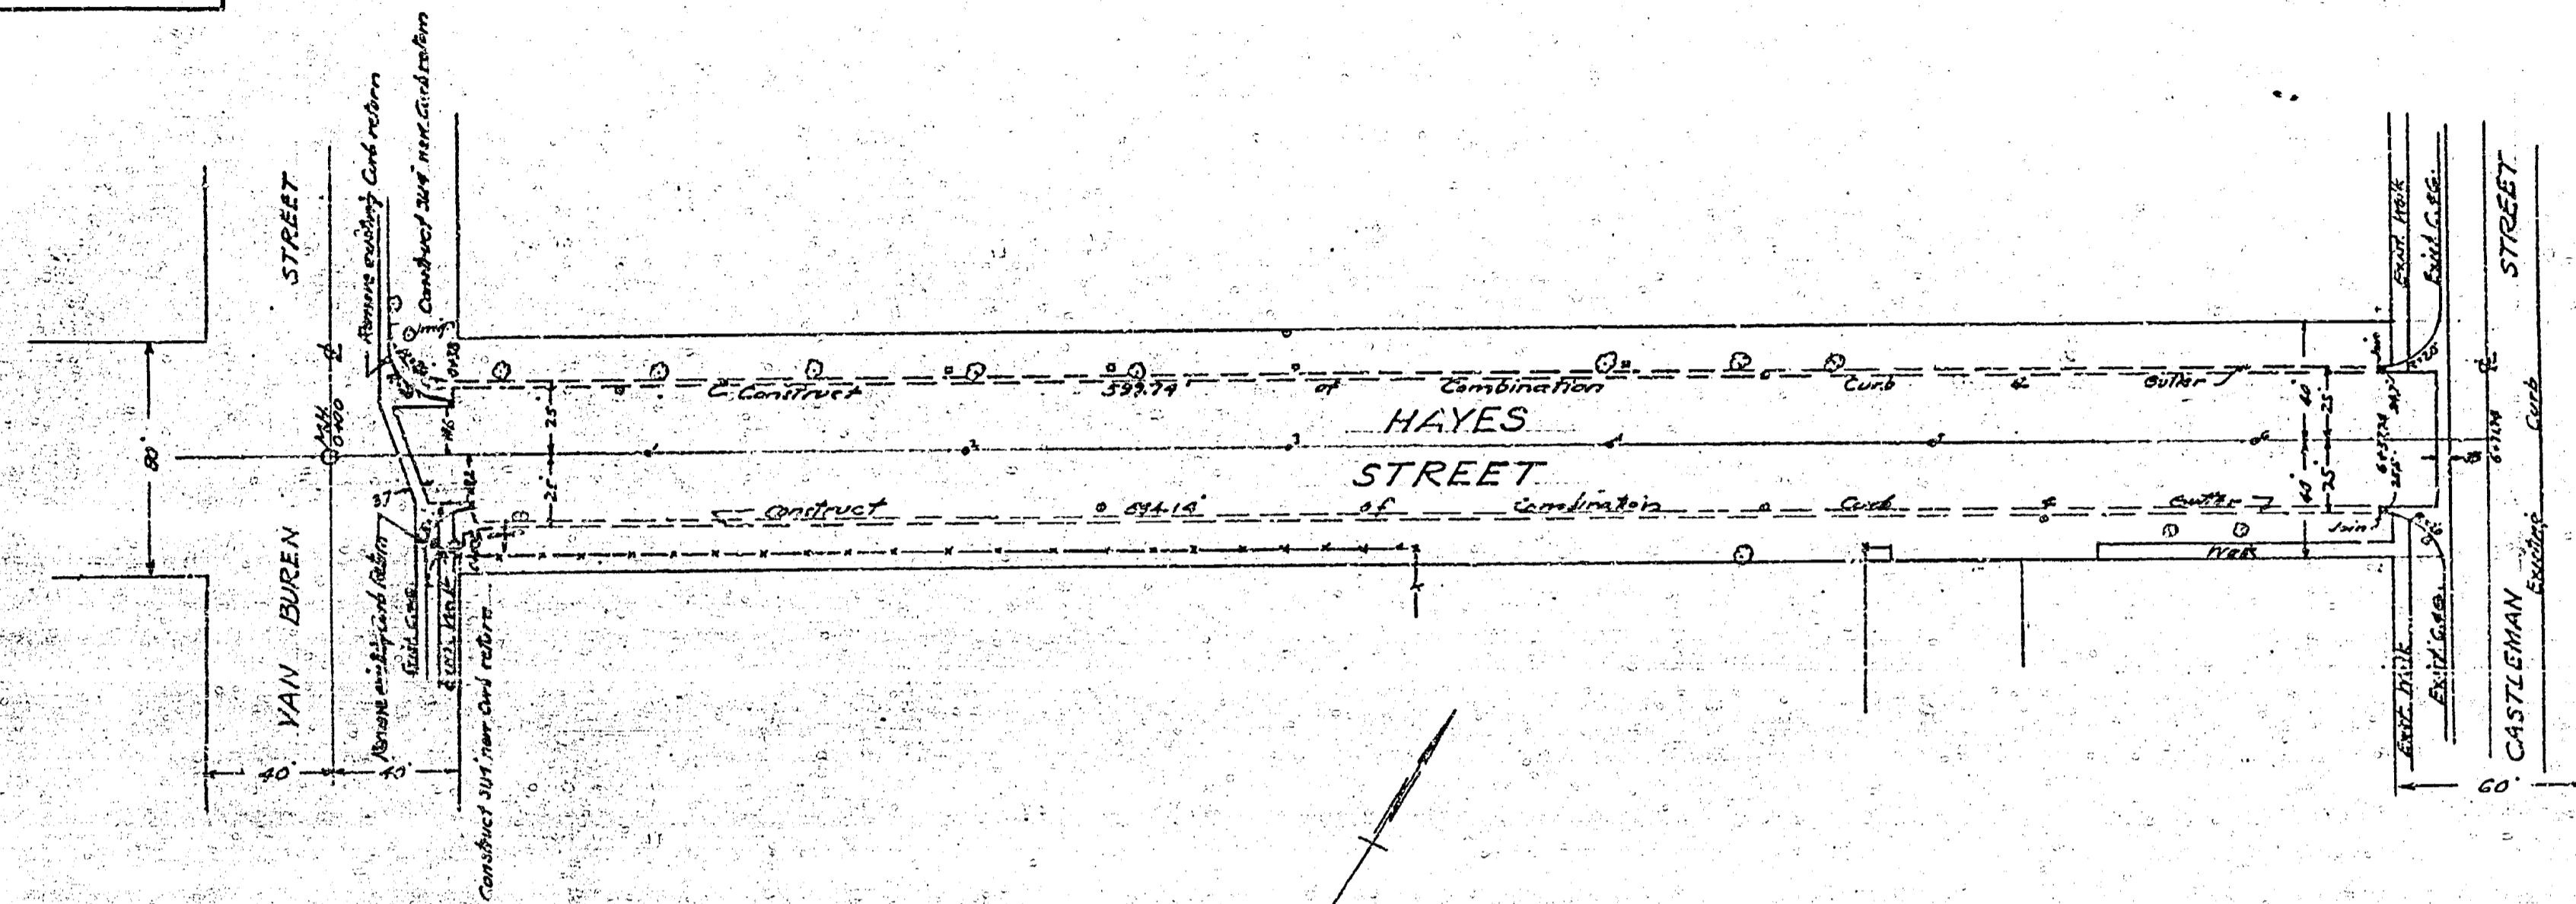


PLAN AND PROFILE NO. 427  
 SHOWING COMBINATION CURB AND GUTTER  
 TO BE CONSTRUCTED IN  
 HAYES STREET  
 BETWEEN VAN BUREN STREET AND CASTLEMAN STREET IN THE  
 CITY OF RIVERSIDE, CALIFORNIA

P.S. 511-40

JAN. 1951

SCALE: HOR. 1/4" = 40 FT.  
VERT. 1/4" = 4 FT.

APPROVED *M. K. Davis*  
 M. K. DAVIS, CIVIL ENGINEER  
 CITY ENGINEER

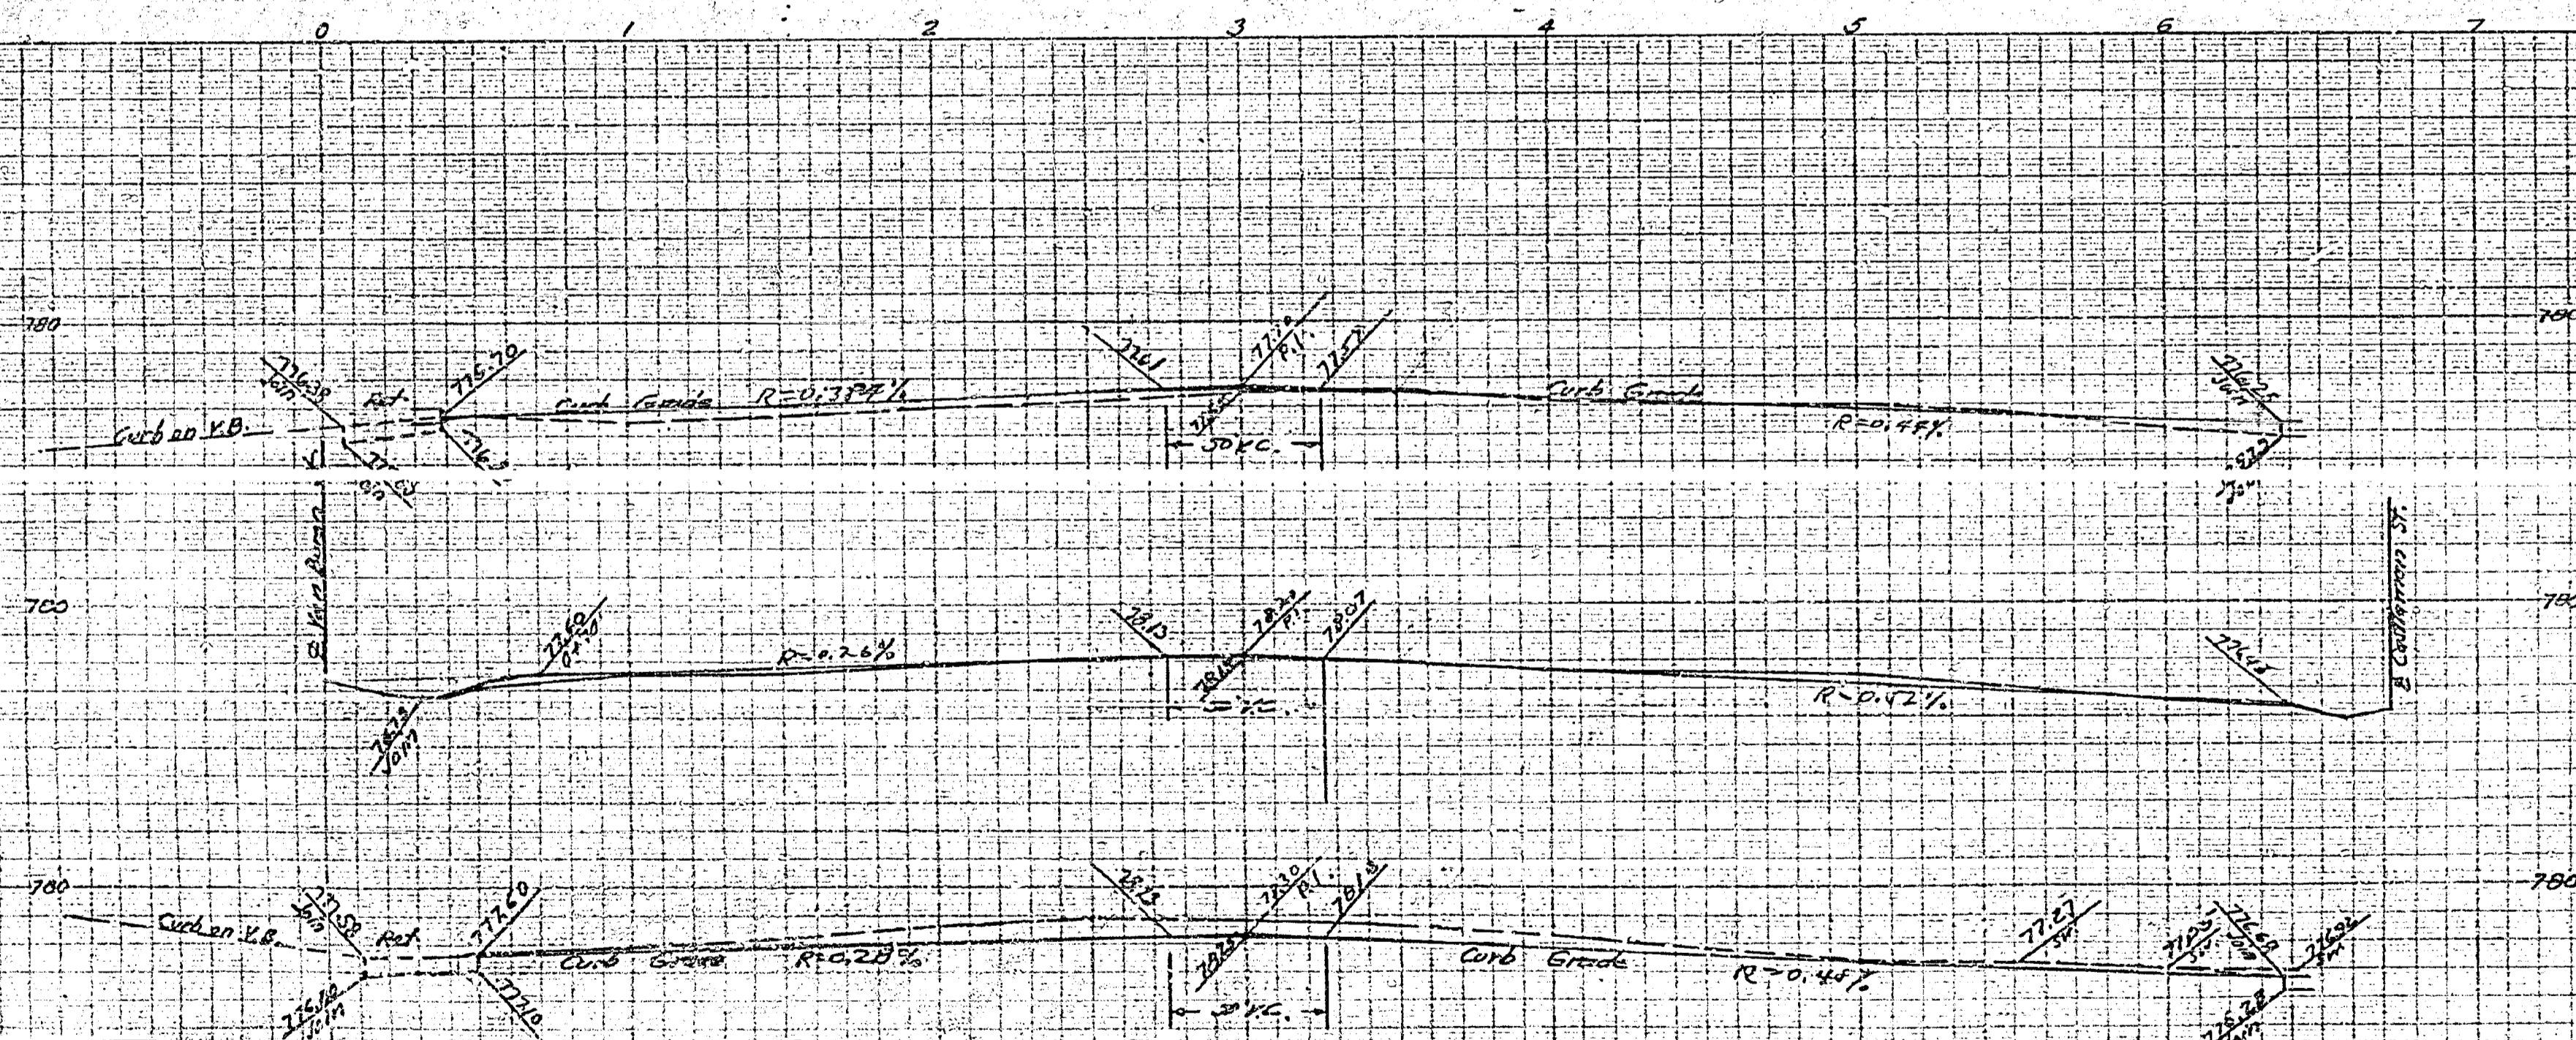

PROPERTY OF  
CITY OF RIVERSIDE  
CITY ENGINEERING DEPT.

PROPERTY OF  
CITY OF RIVERSIDE  
CITY ENGINEERING DEPT.

427

MADE IN U.S.A.

MADE IN U.S.A.

MADE IN U.S.A.