


PLAN No 466
SHOWING PROPOSED CURB GRADATIONS


FOREST STREET
FROM PLEASANT STREET TO COTTAGE STREET
FB 460/65 SCALES HORIZ 1" = 40'
VERT 1" = 4'

CITY OF RIVERSIDE, CALIFORNIA

APPROVED M. H. Davine
M. IRVING REG. C.E. 5011
CITY ENGINEER

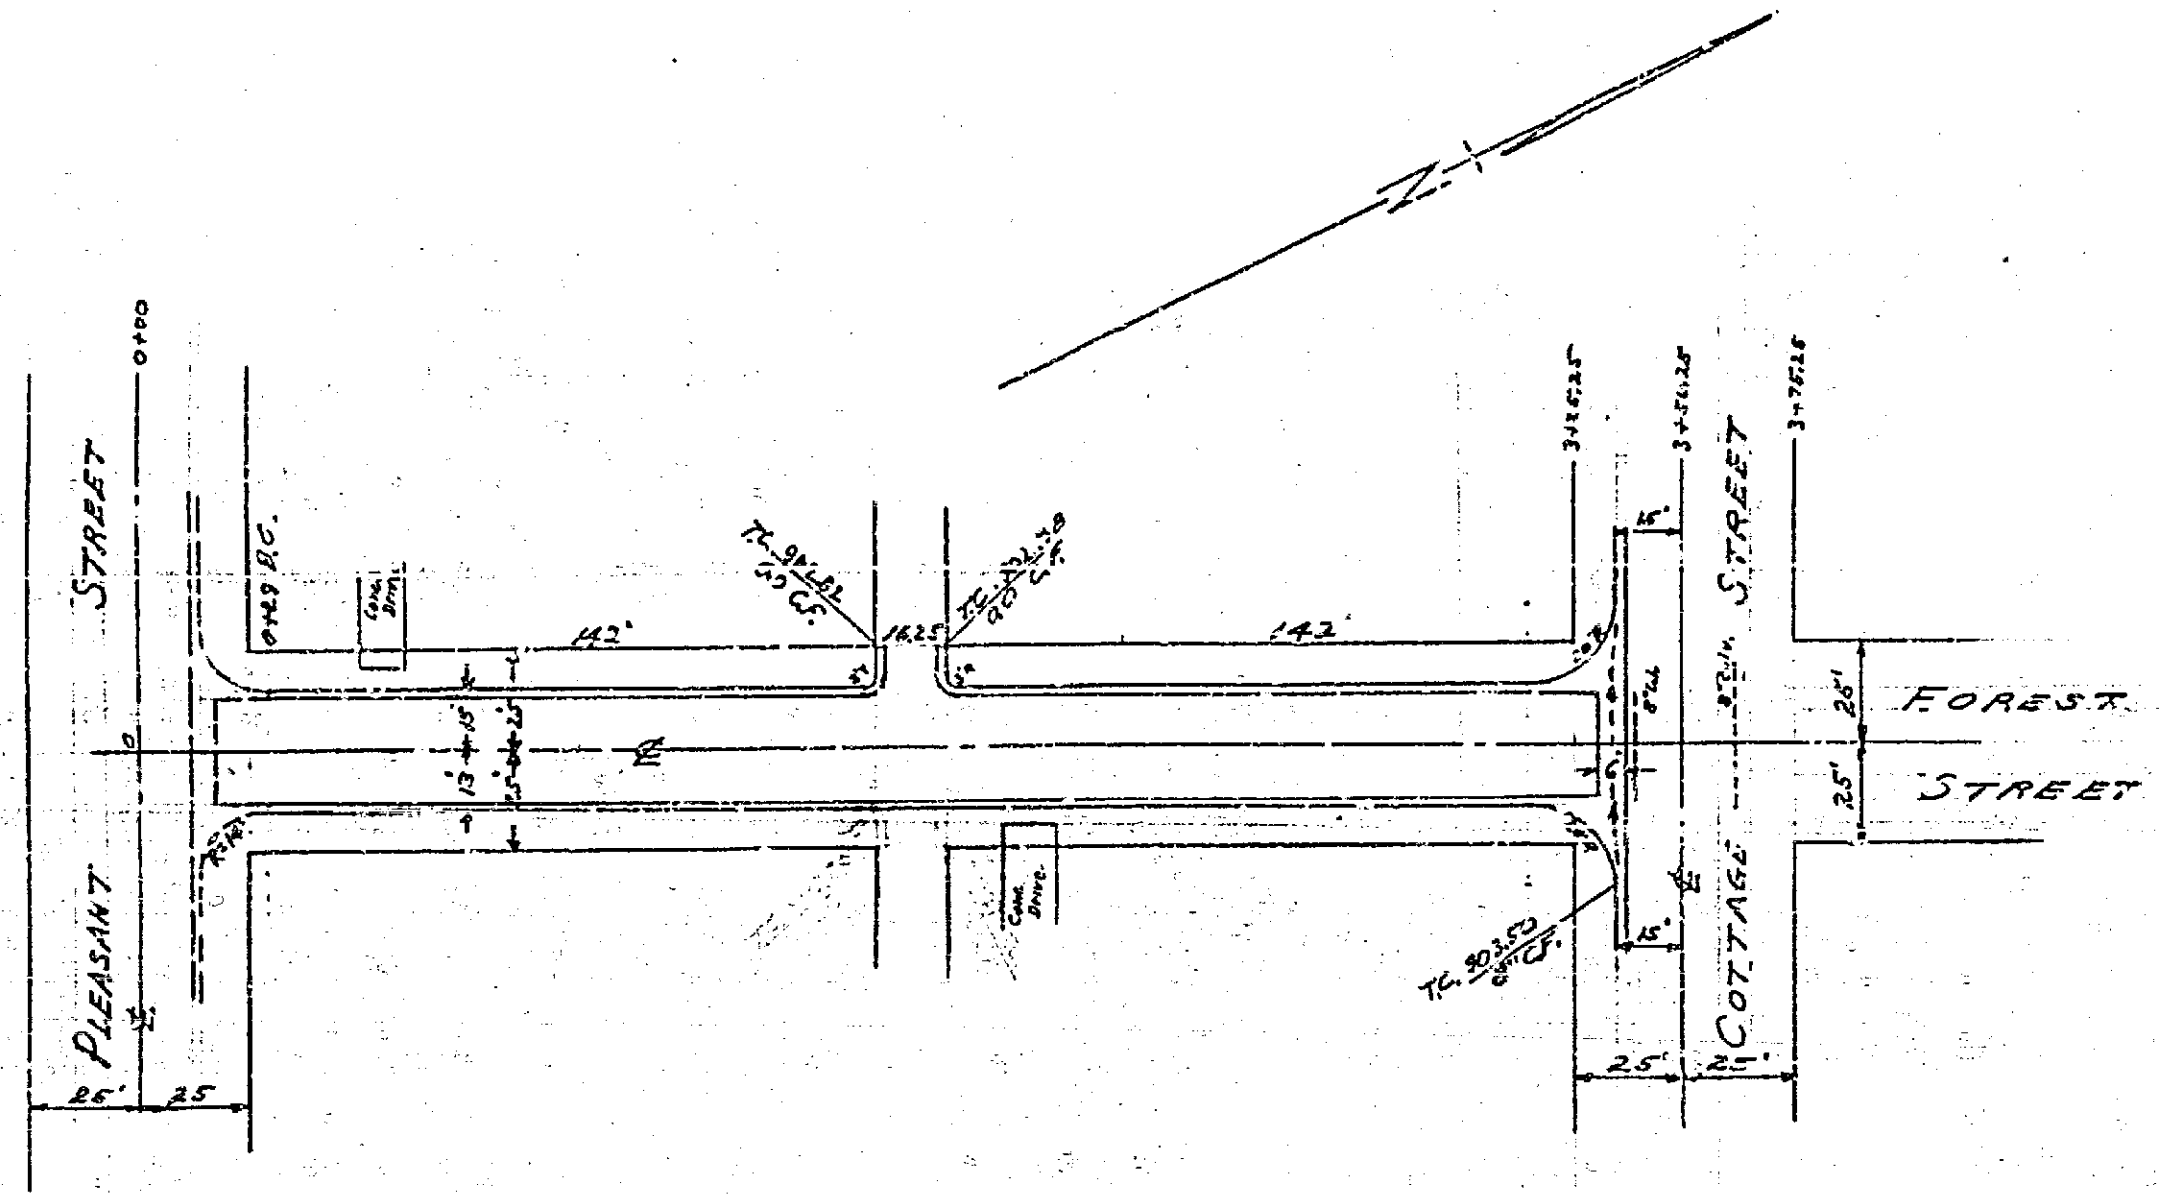

F.B. 460-65

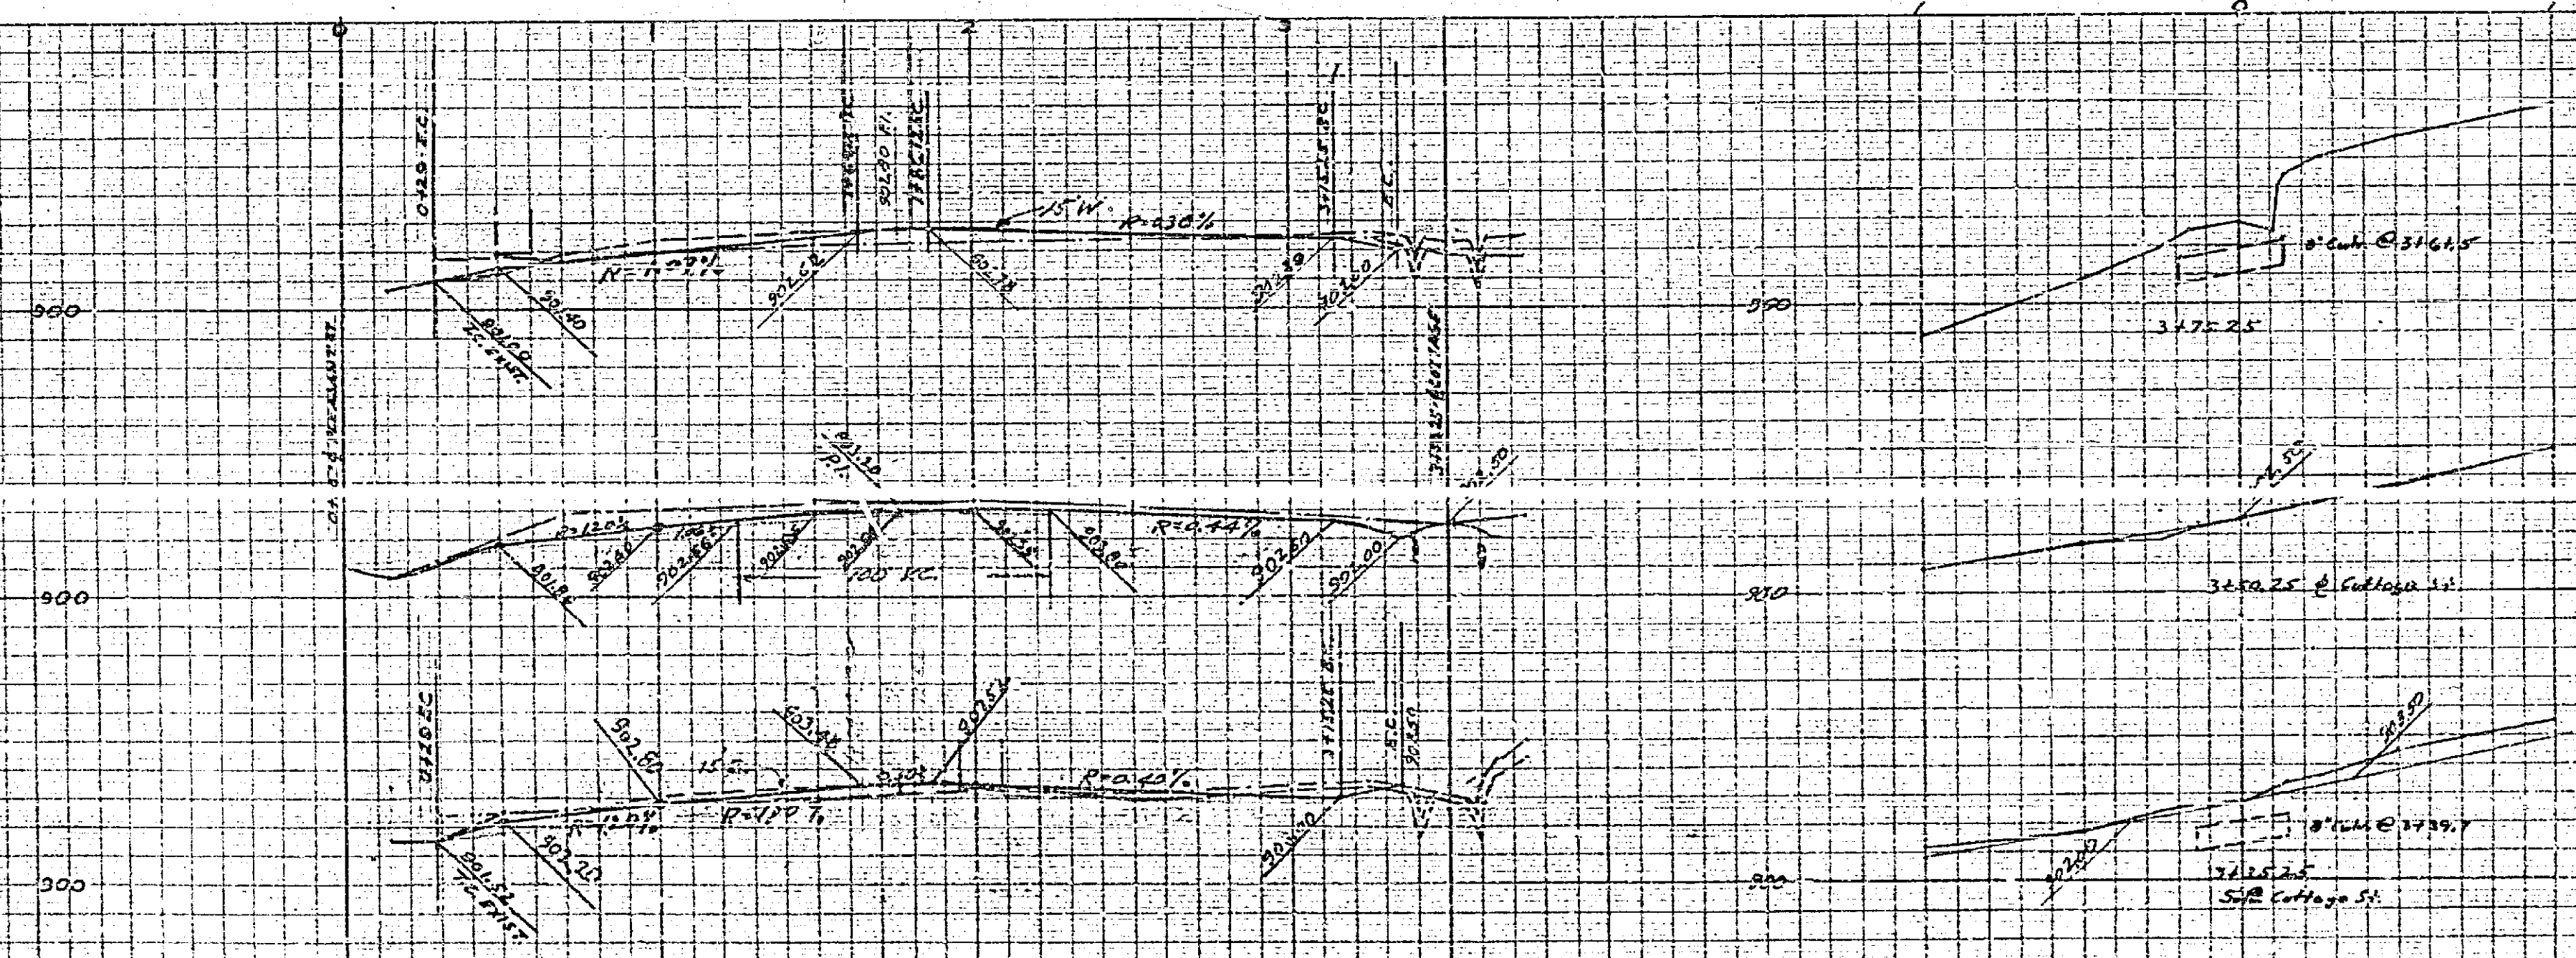

MADE IN U.S.A.
CLEARING PAPER CO.
REPRODUCTION, BUREAU OF STATE A

MADE IN U.S.A.
CLEARING PAPER CO.
REPRODUCTION, BUREAU OF STATE A

466

46