

**PLAN OF PROPOSED SEWER**


**IN ROSENTHAL'S SUB.**

A.P. Campbell  
City Engineer

Scale  
Hor. 1" = 60 FT.  
Vert. 1" = 5 FT.

Sheet 79 of 59.

12<sup>TH</sup> ST.

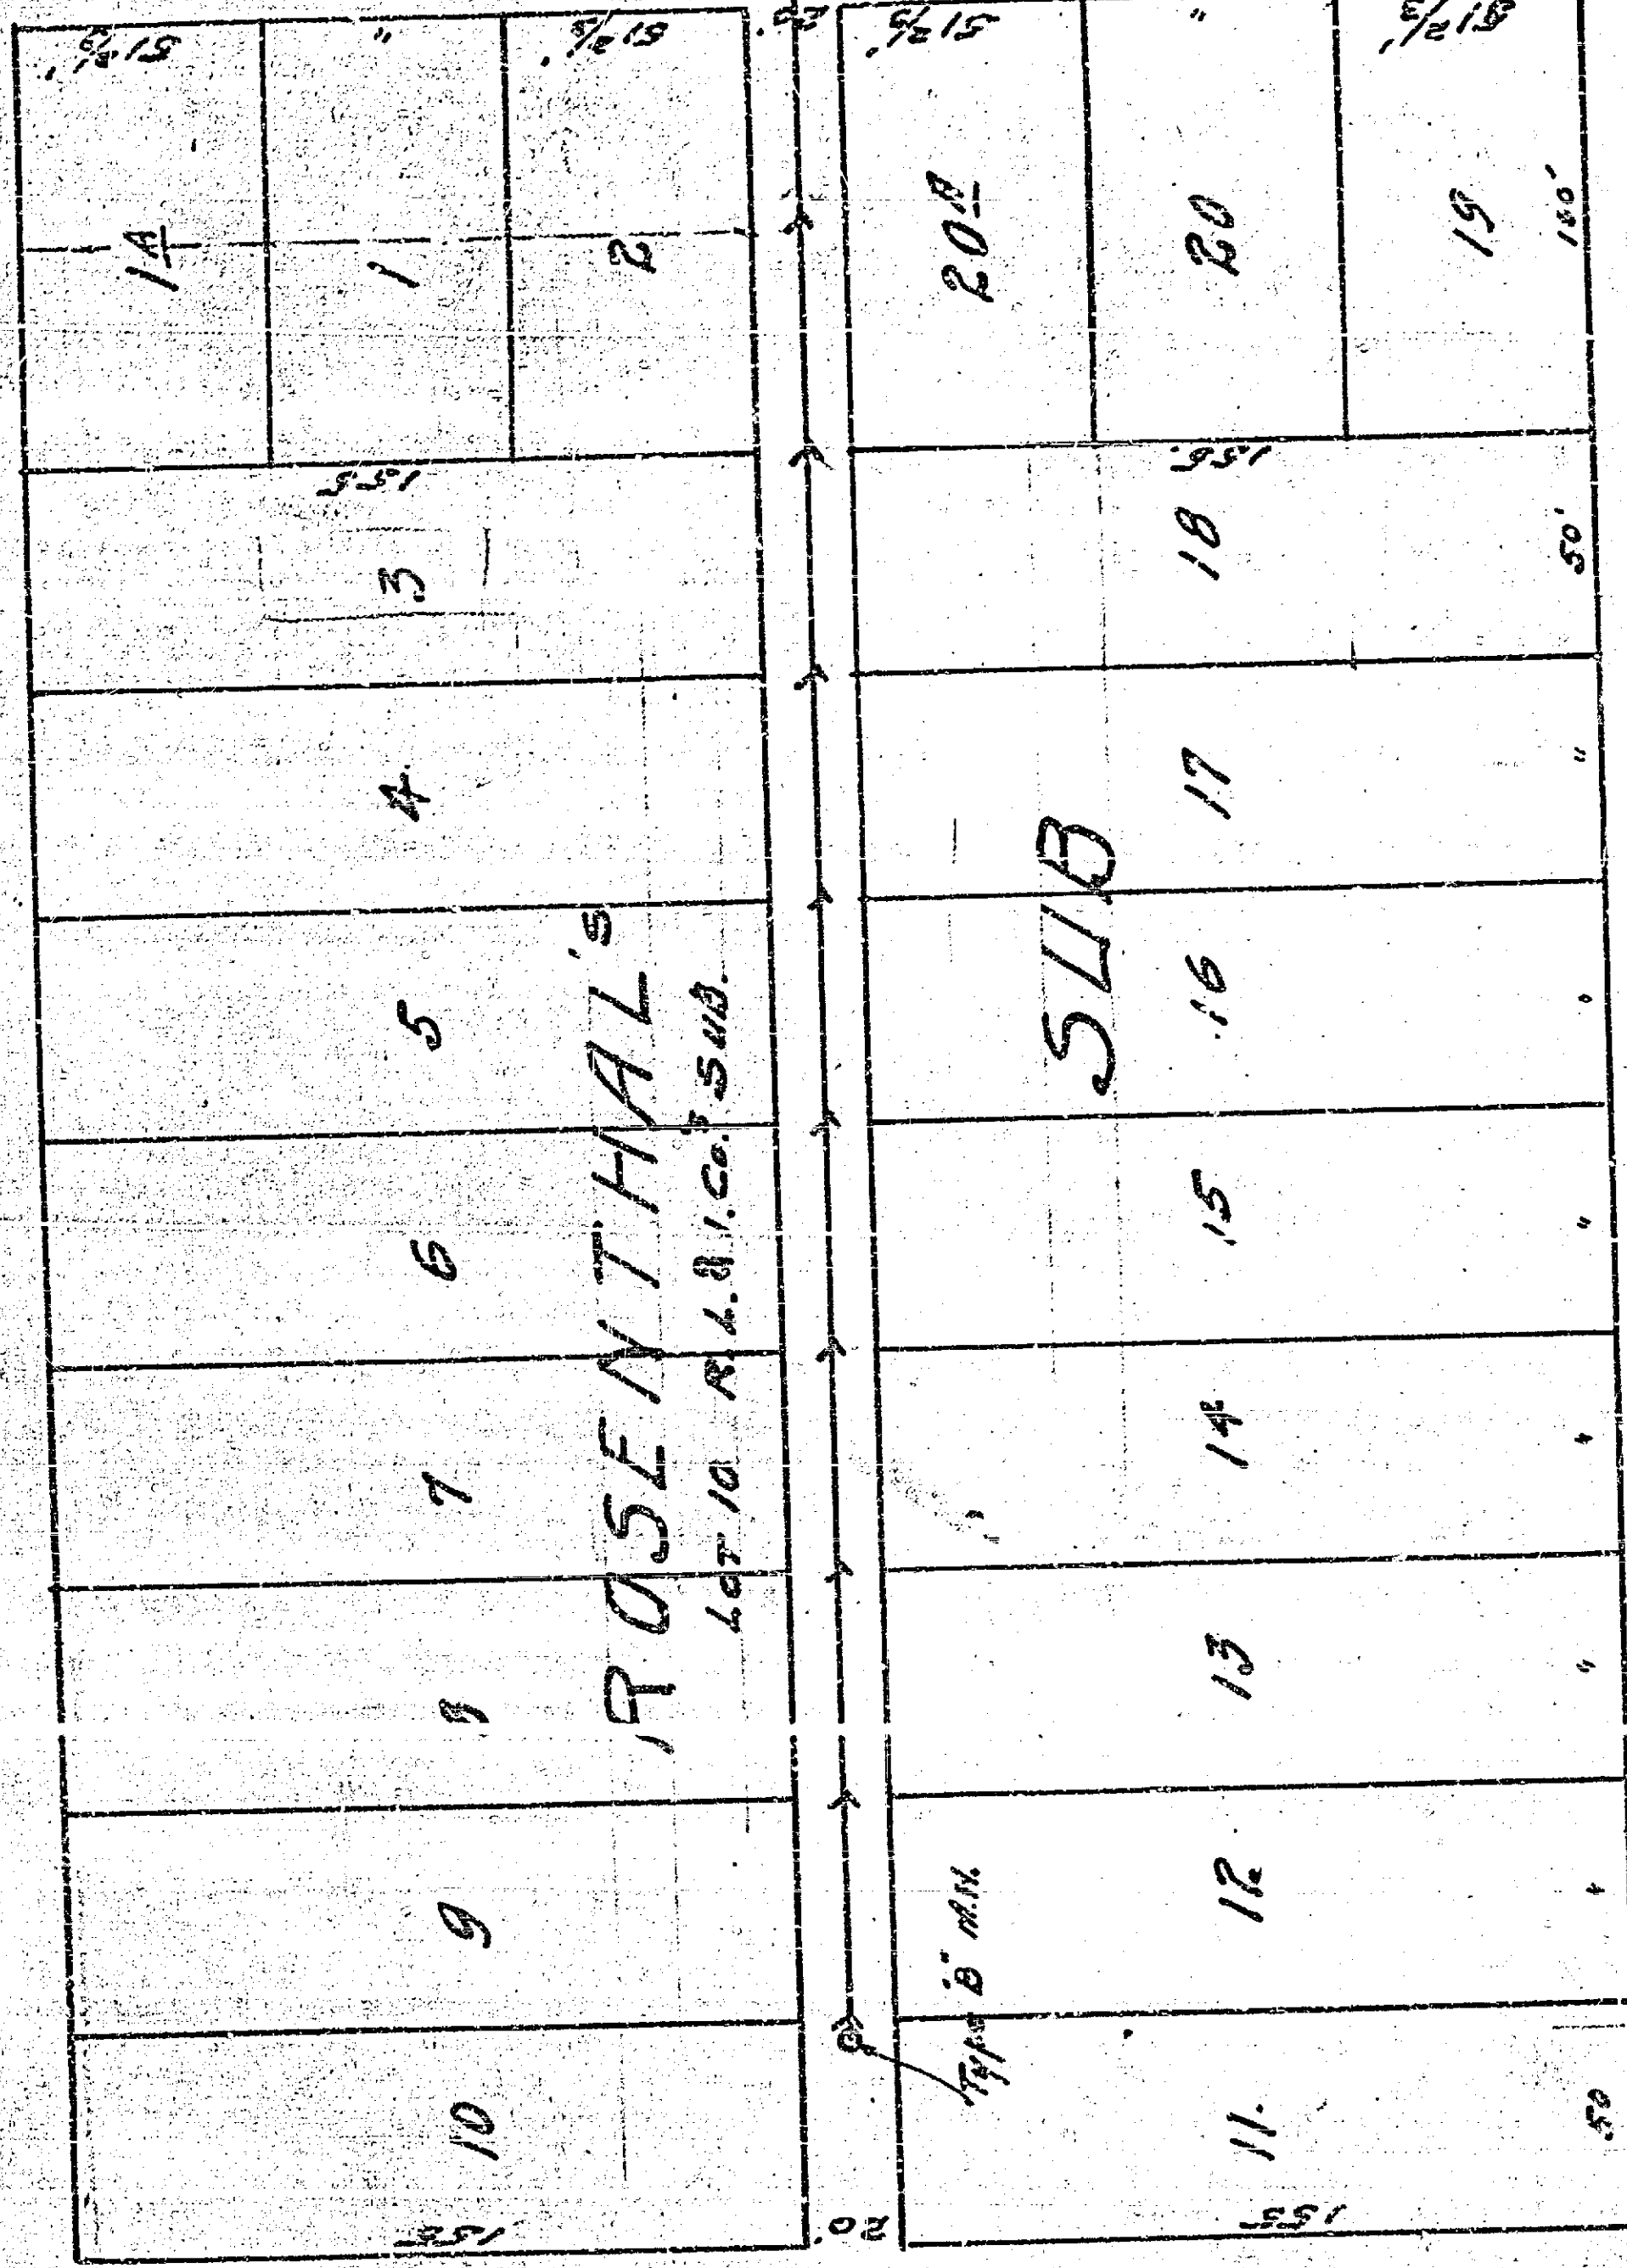


PEPPER ST.

PINE ST.

13<sup>TH</sup> ST.

Type "B" Man.

List of Material  
Overall 480 Lin. Ft. 6" Vit. Sewer pipe  
18 - 6x4" Y Branches.  
1 Type "B" Manhole.

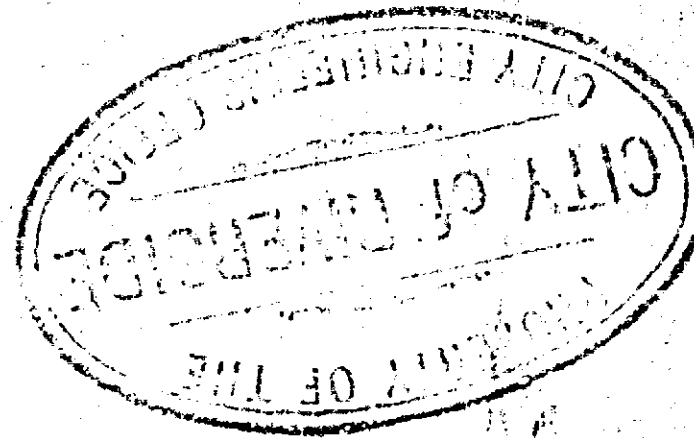

17

Adopted by the Mayor  
and Common Council  
of the City of Riverside  
April 15 1913  
City Clerk:



City Clerk: