



Profile of Alley  
 East of Magnolia Ave  
 Mrs. Ramona & Larchwood  
 F.B. 274 P. 63  
 scale 1" = 40'

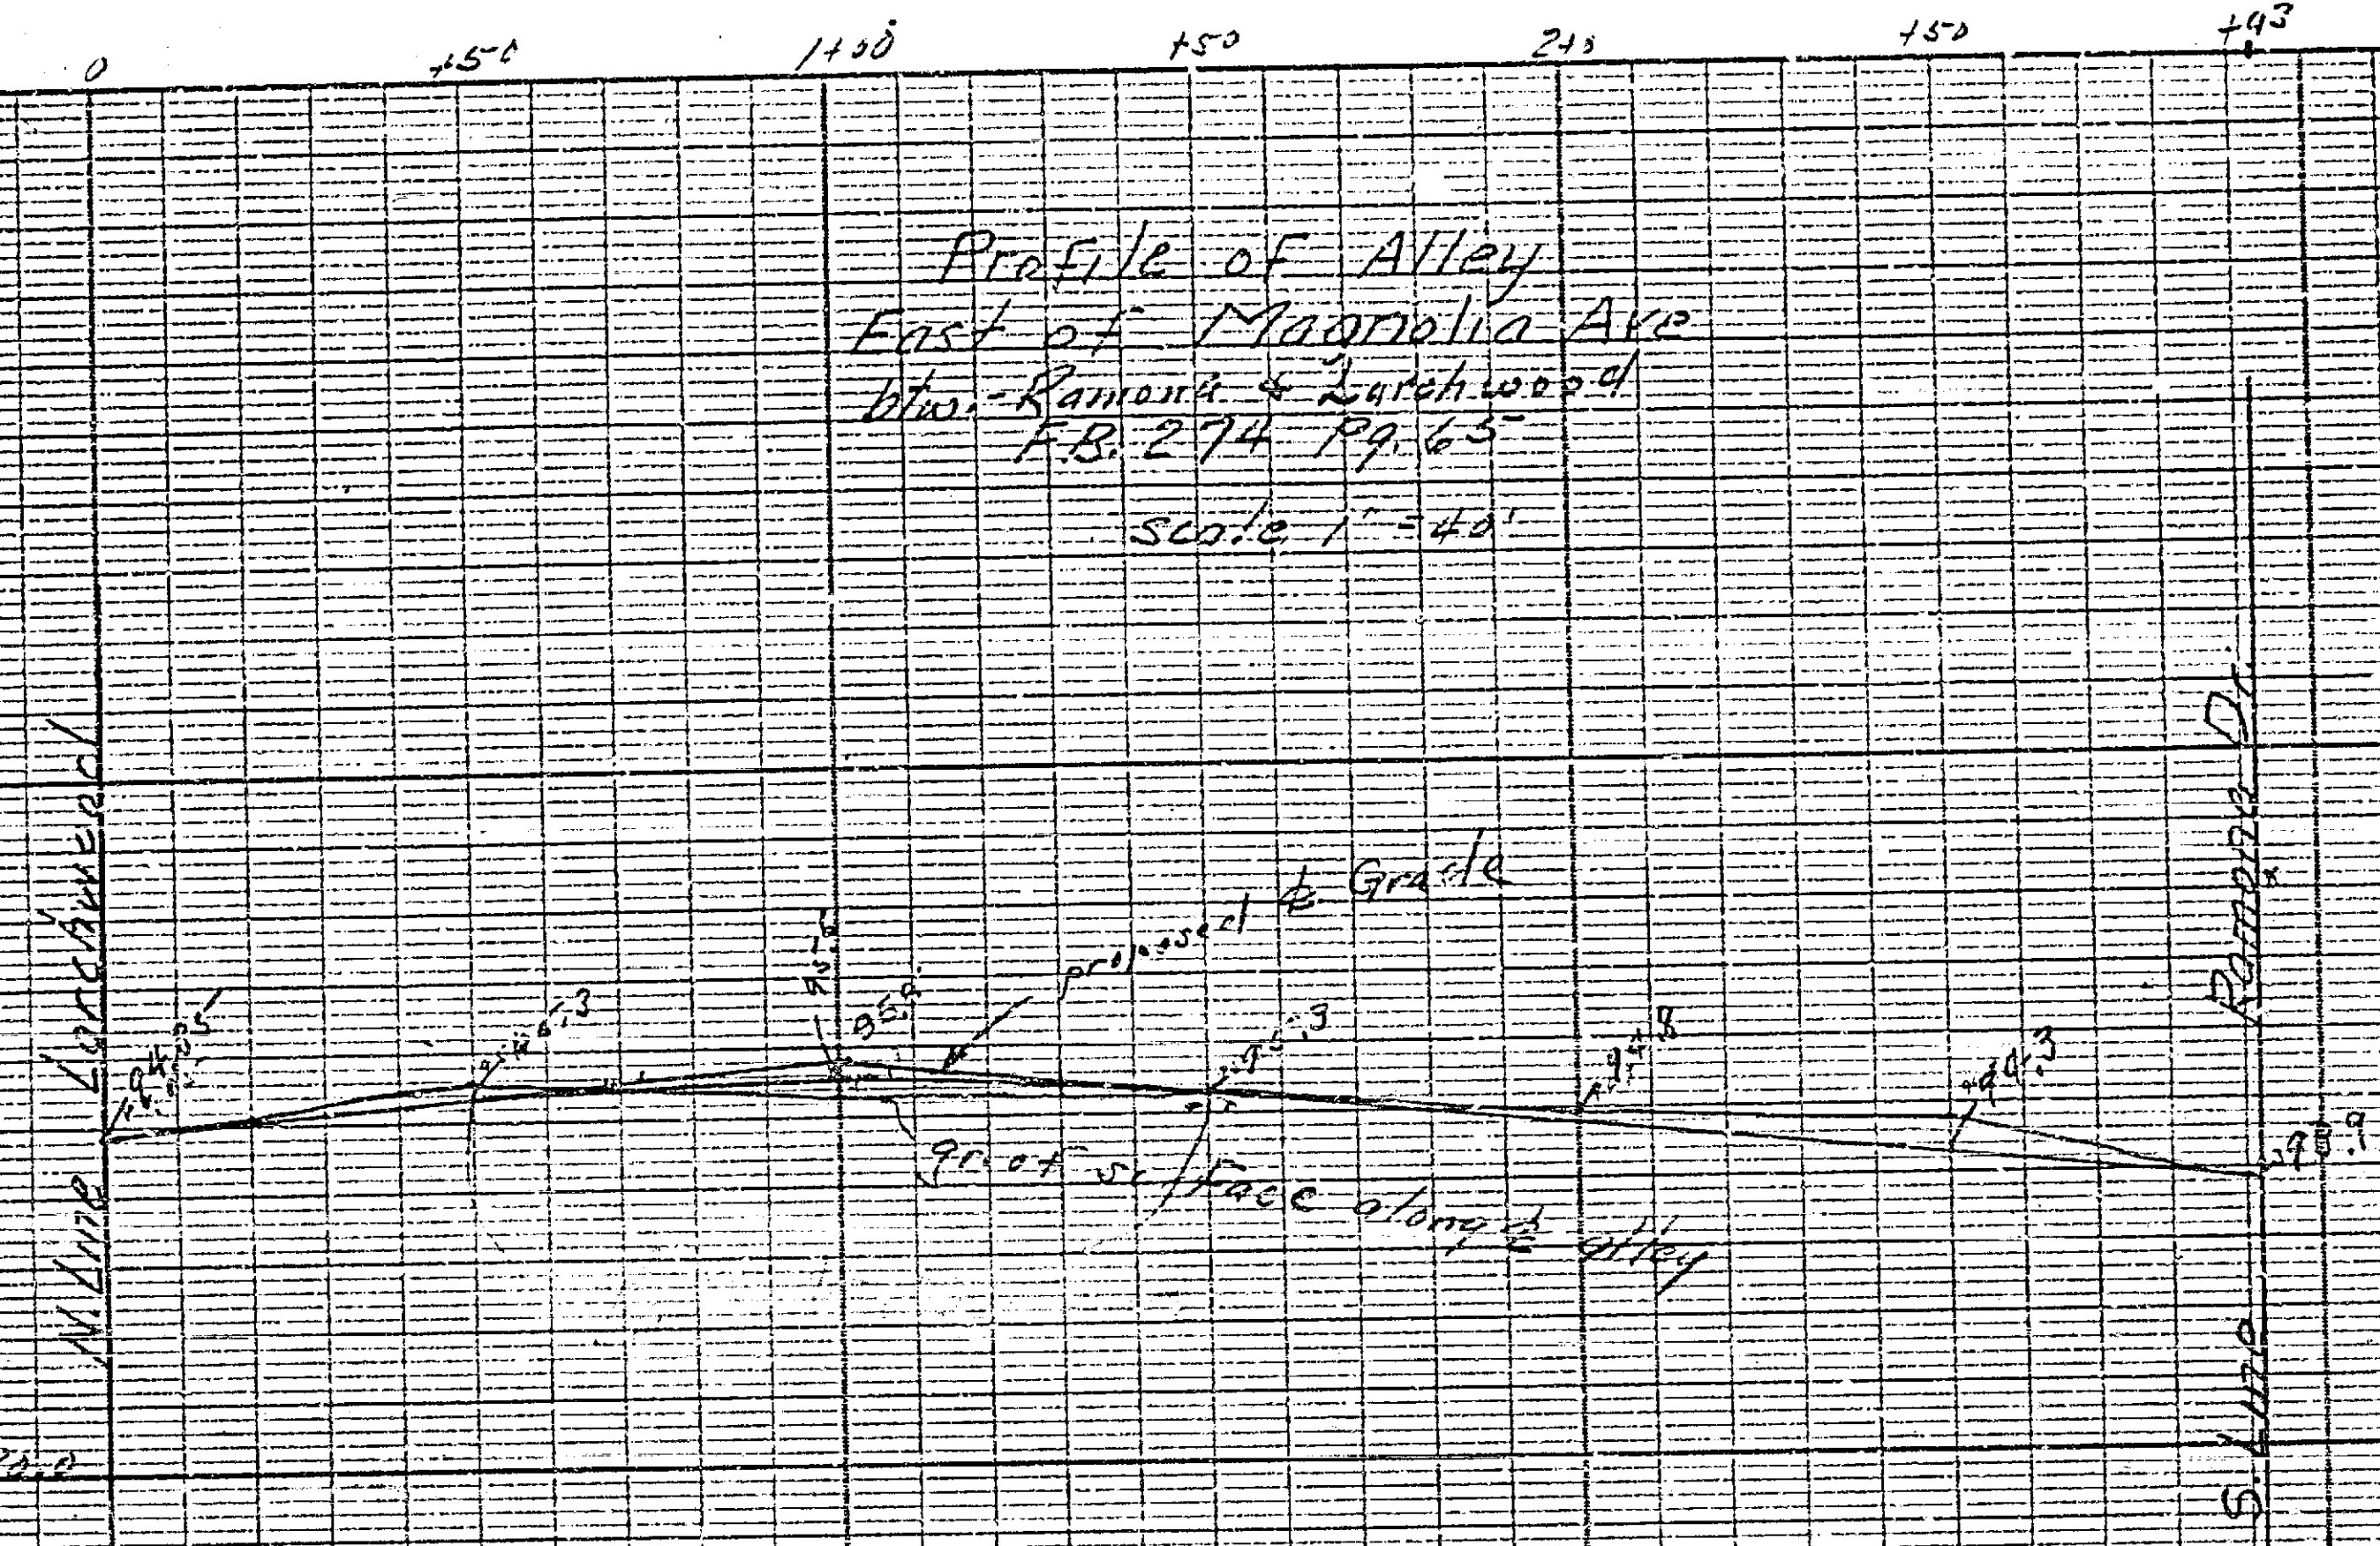

Profile Alley  
 Bet. Houghton & Crescent  
 F.B. 274 P. 66

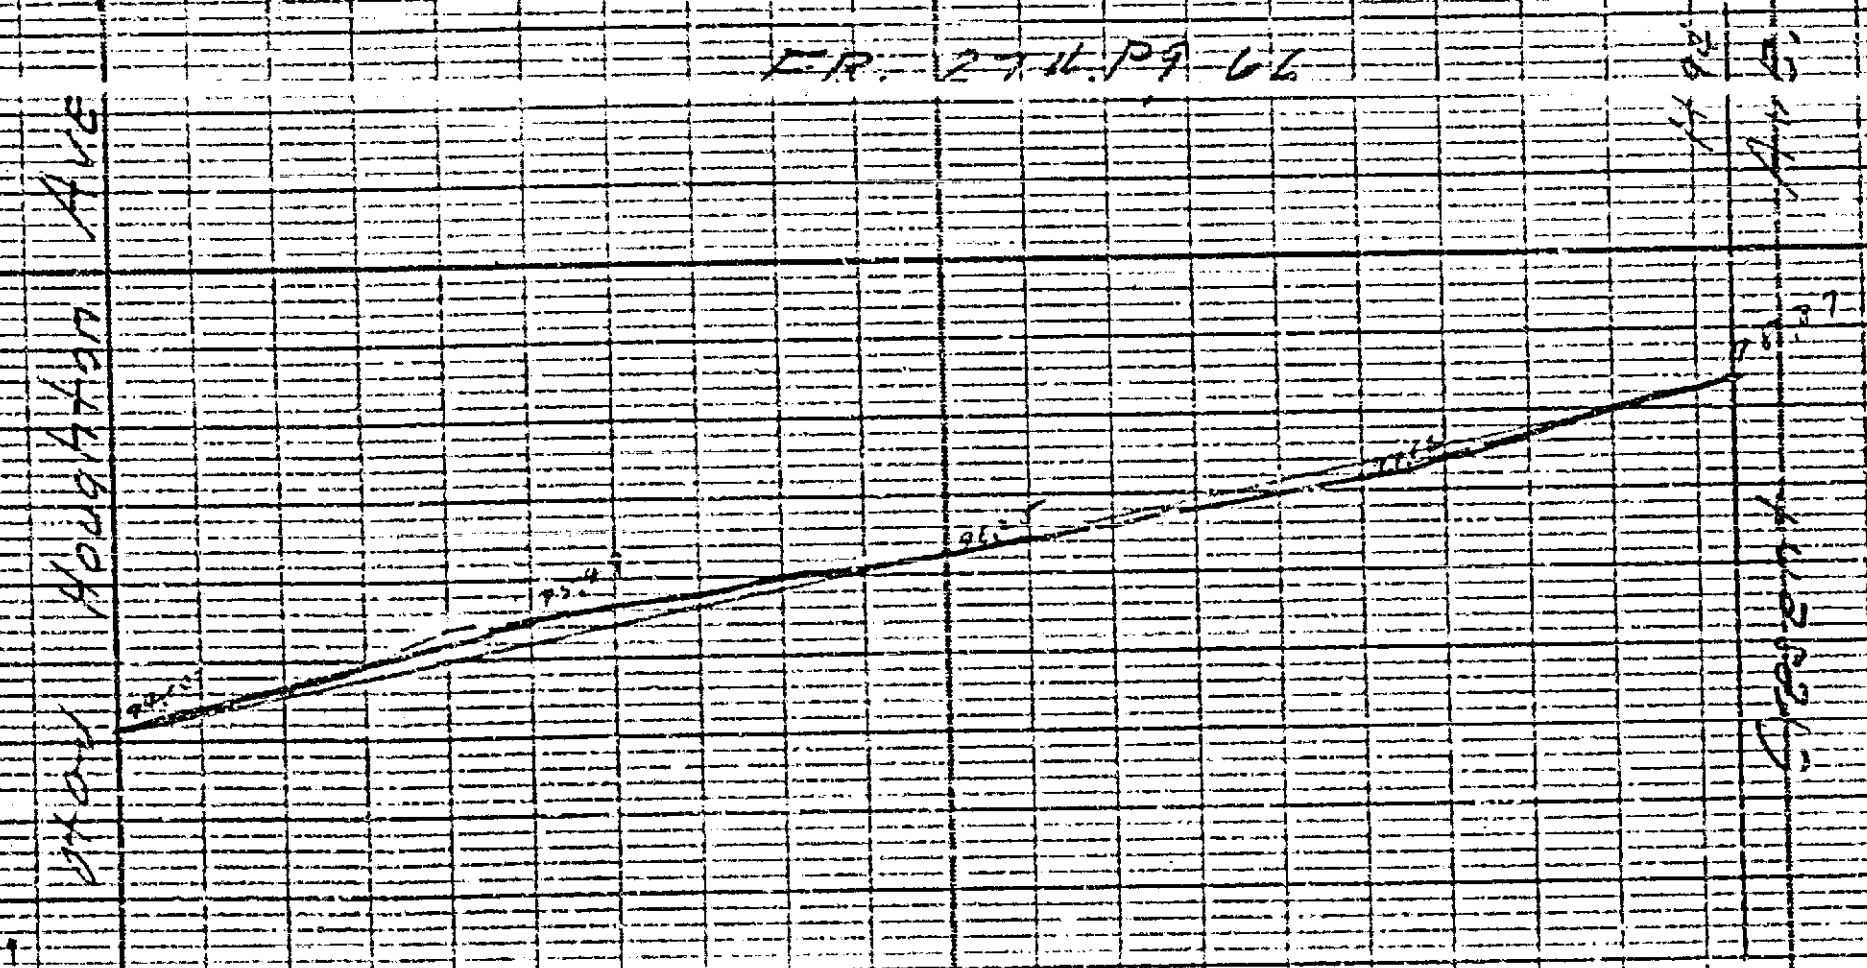

527B