

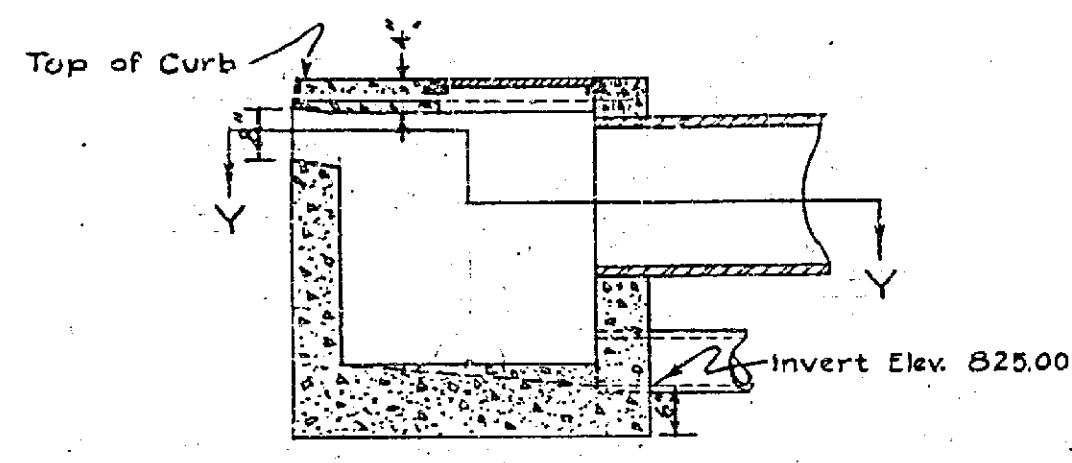
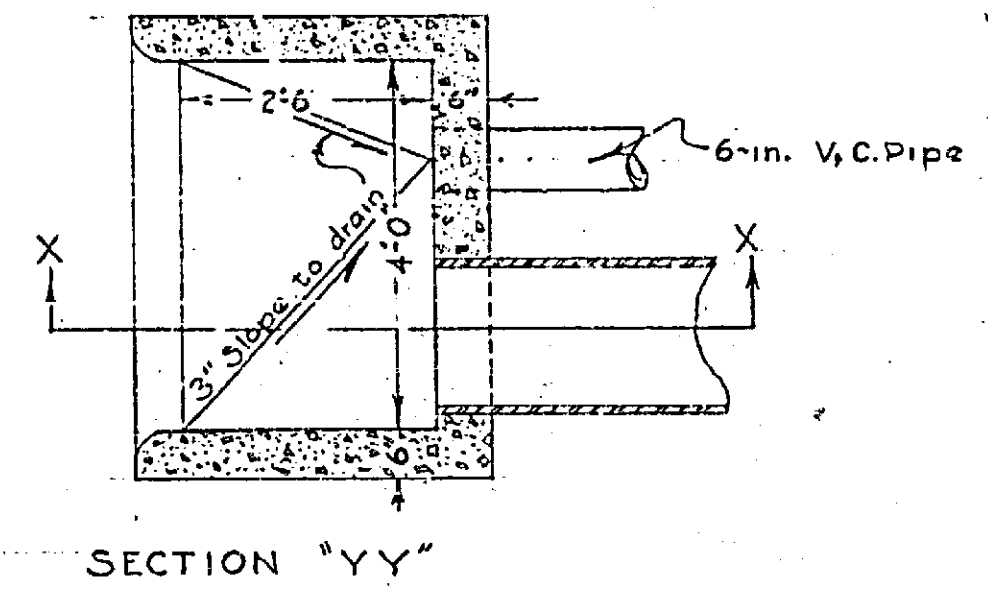


BROCKTON AVE.


NOGALES ST.

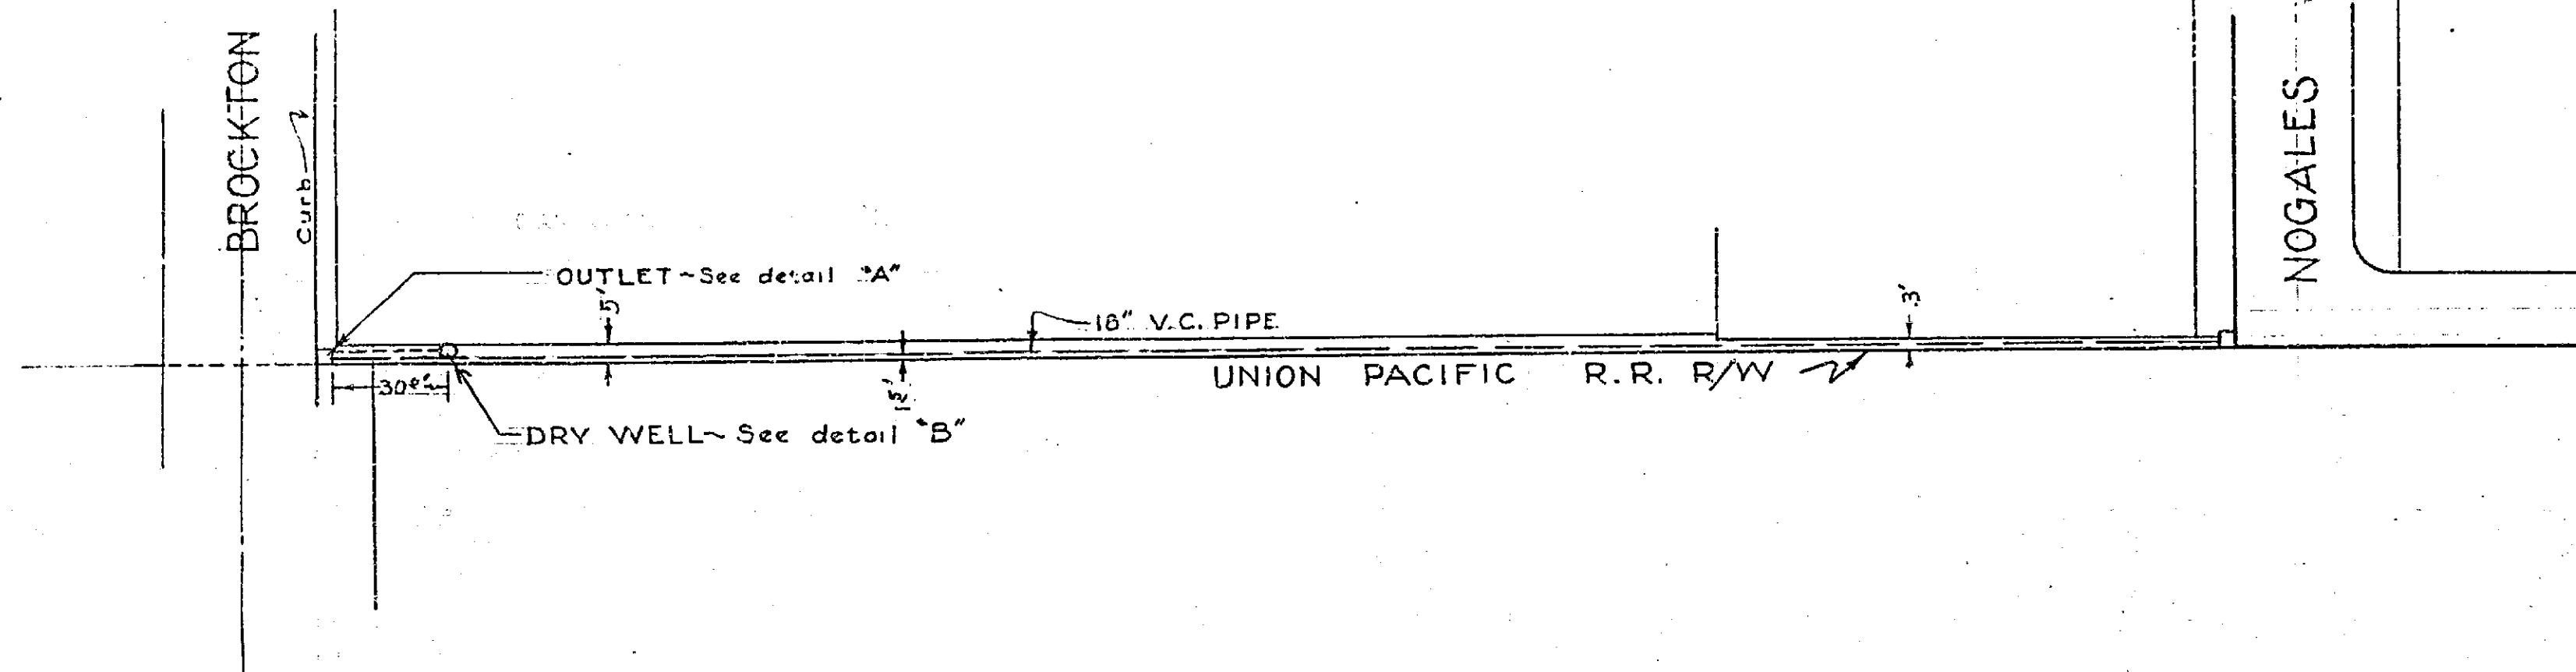

SECTION "XX"
OUTLET STRUCTURE - DETAIL "A"
Scale 1/2" = 1-ft

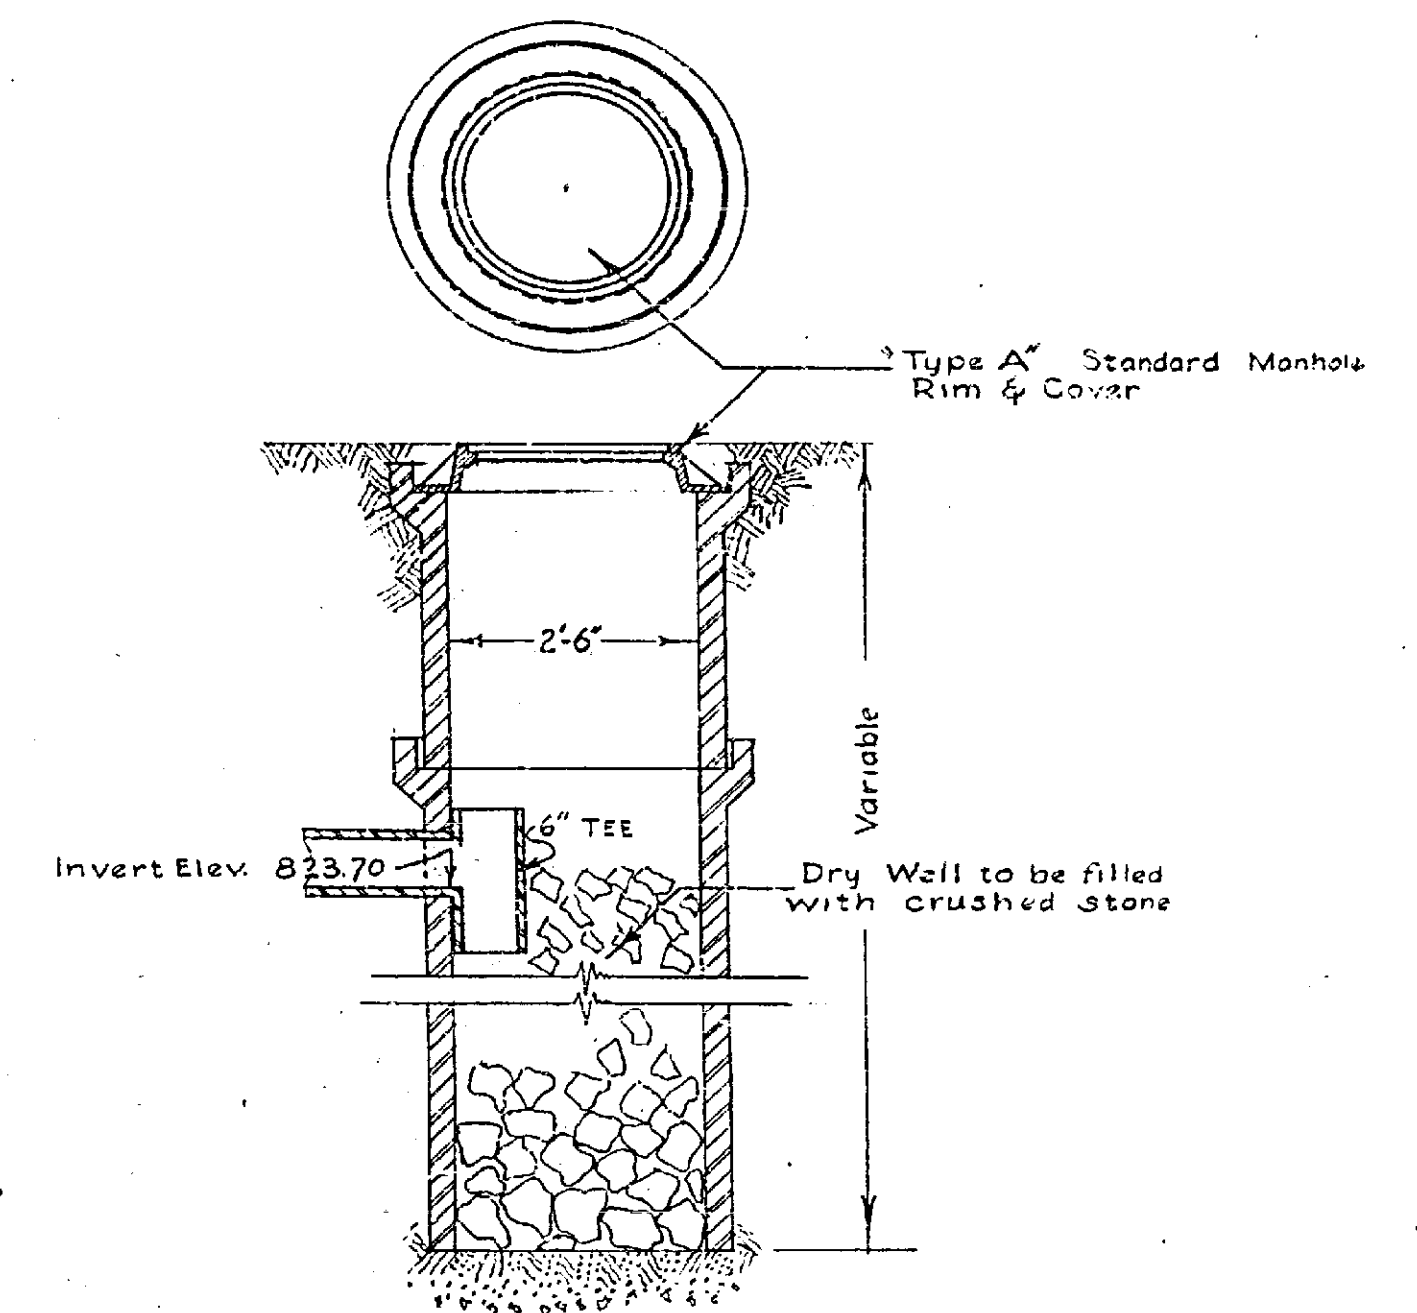

DRY WELL - DETAIL "B"
Scale 1/2" = 1-ft.

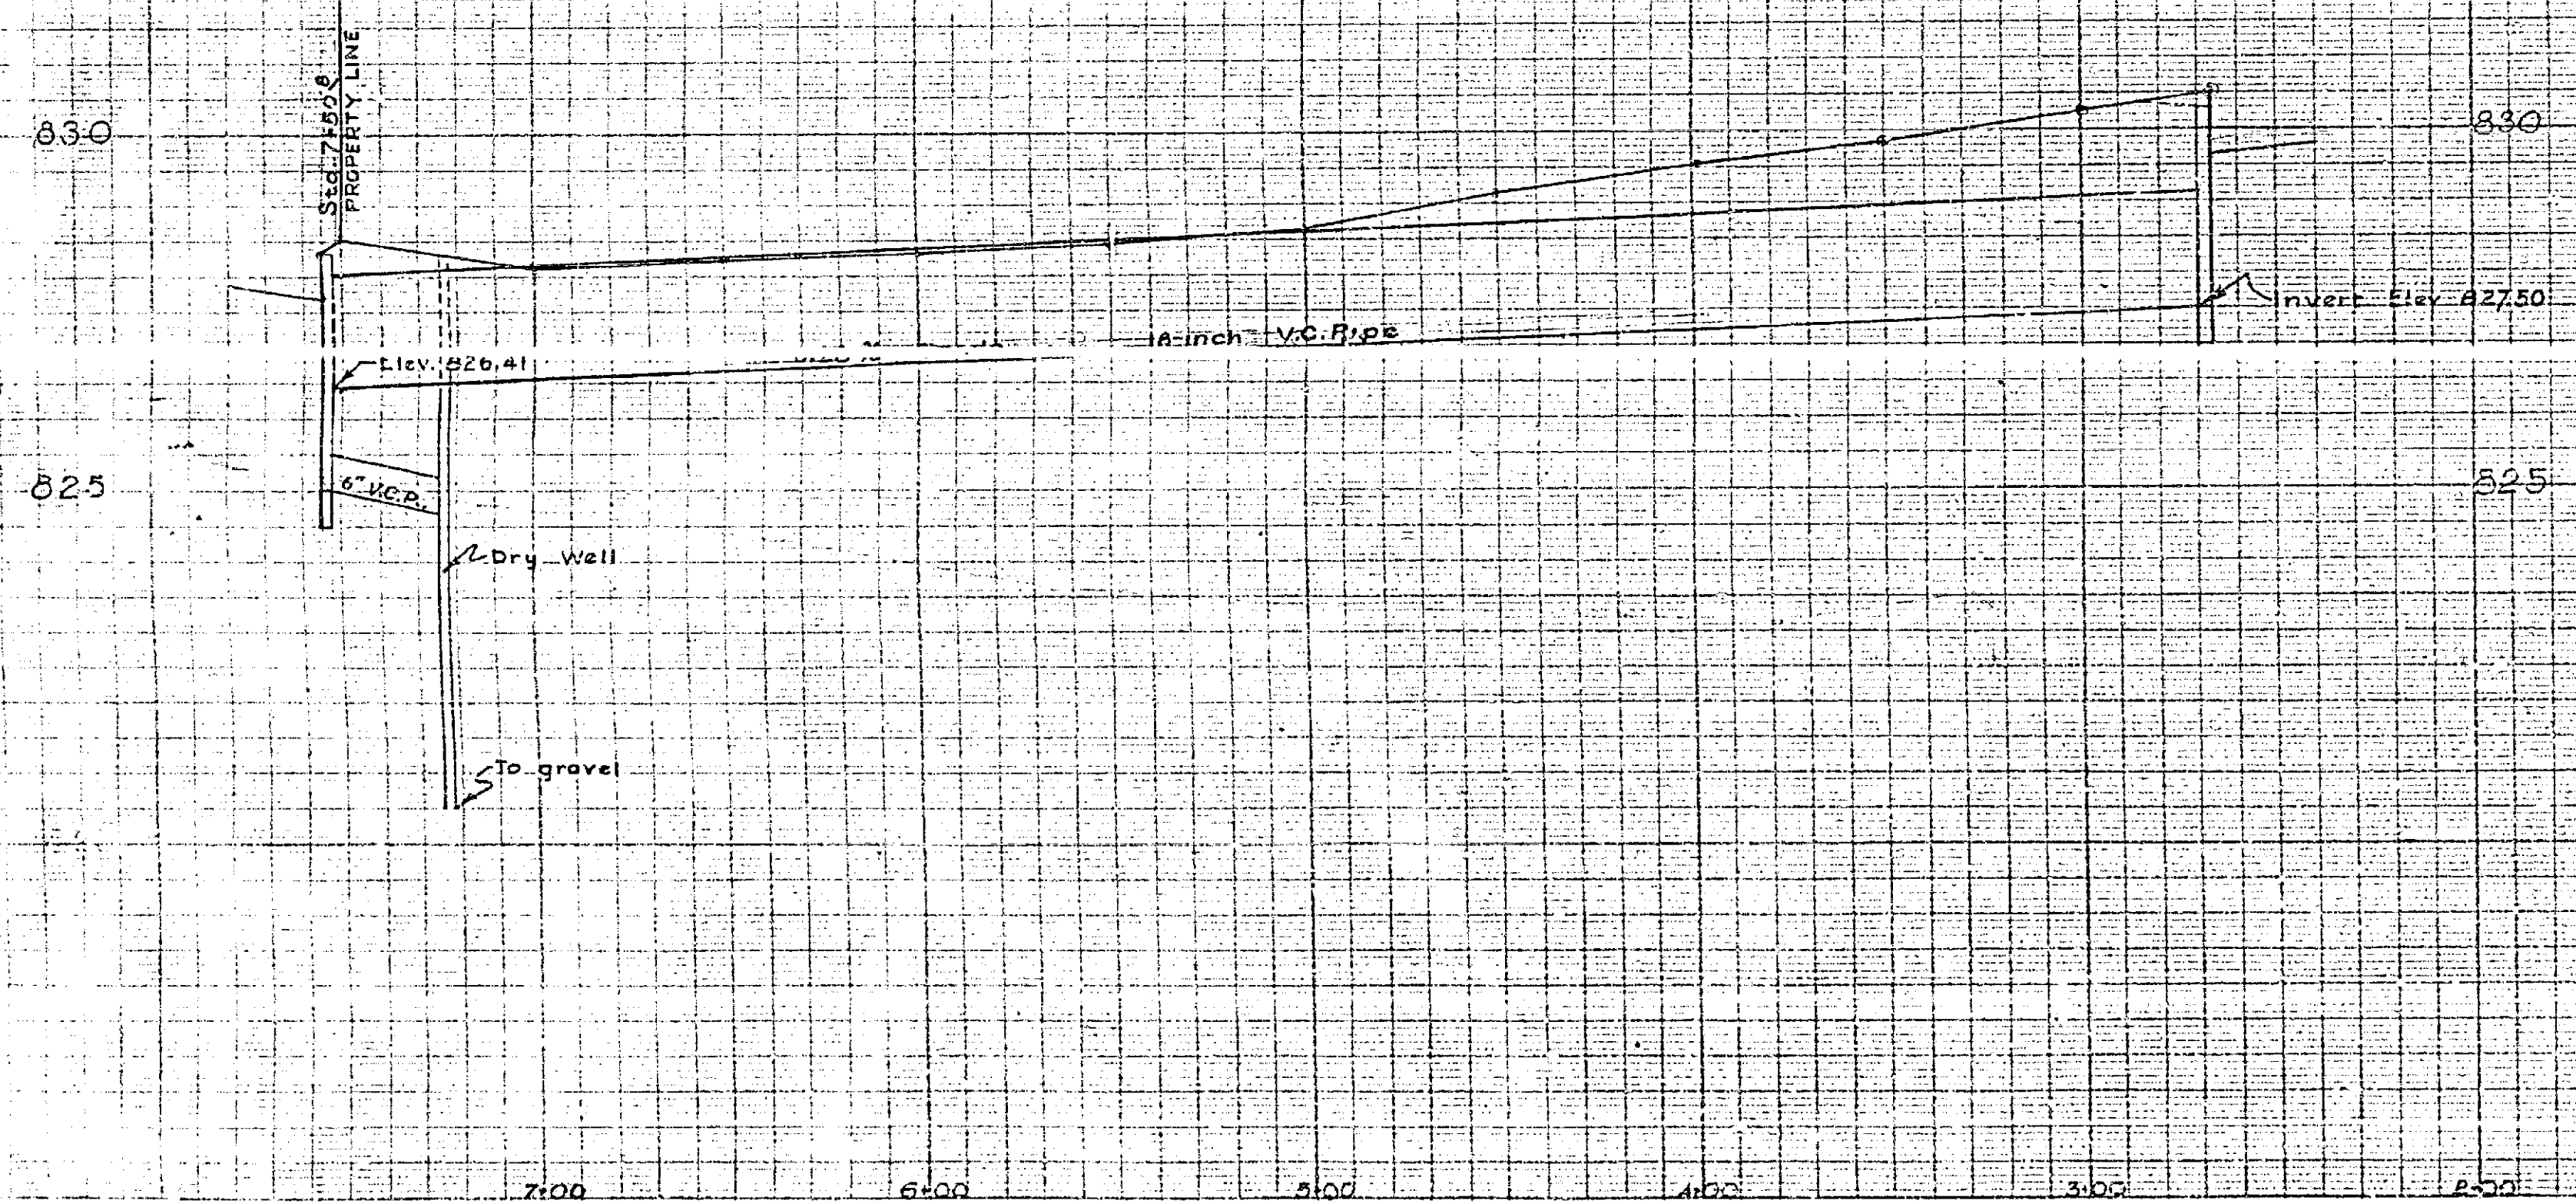

DETAIL of DRAINAGE
BROCKTON AVE. to NOGALES ST
ALONG U.P.R.R. R/W
DATE: March 5, 1947
Scale: Hor. 1" = 40-ft
Vert. 1" = 2-ft
OFFICE of CITY ENGINEER
RIVERSIDE, CALIF.

VEC
FB-414
Pg. 71

529C