


BYVA LUCHE STYLE V

BYVA LUCHE STYLE V


4th ST. & PACHAPPA CULV. INSTALLATION			
DR. NO.	SHEET	TOTAL	PL. NO.
520	1	1	235-3
DRAWN BY	CHECKED BY	APPROVED BY	
D.P.			
Jan 1942			

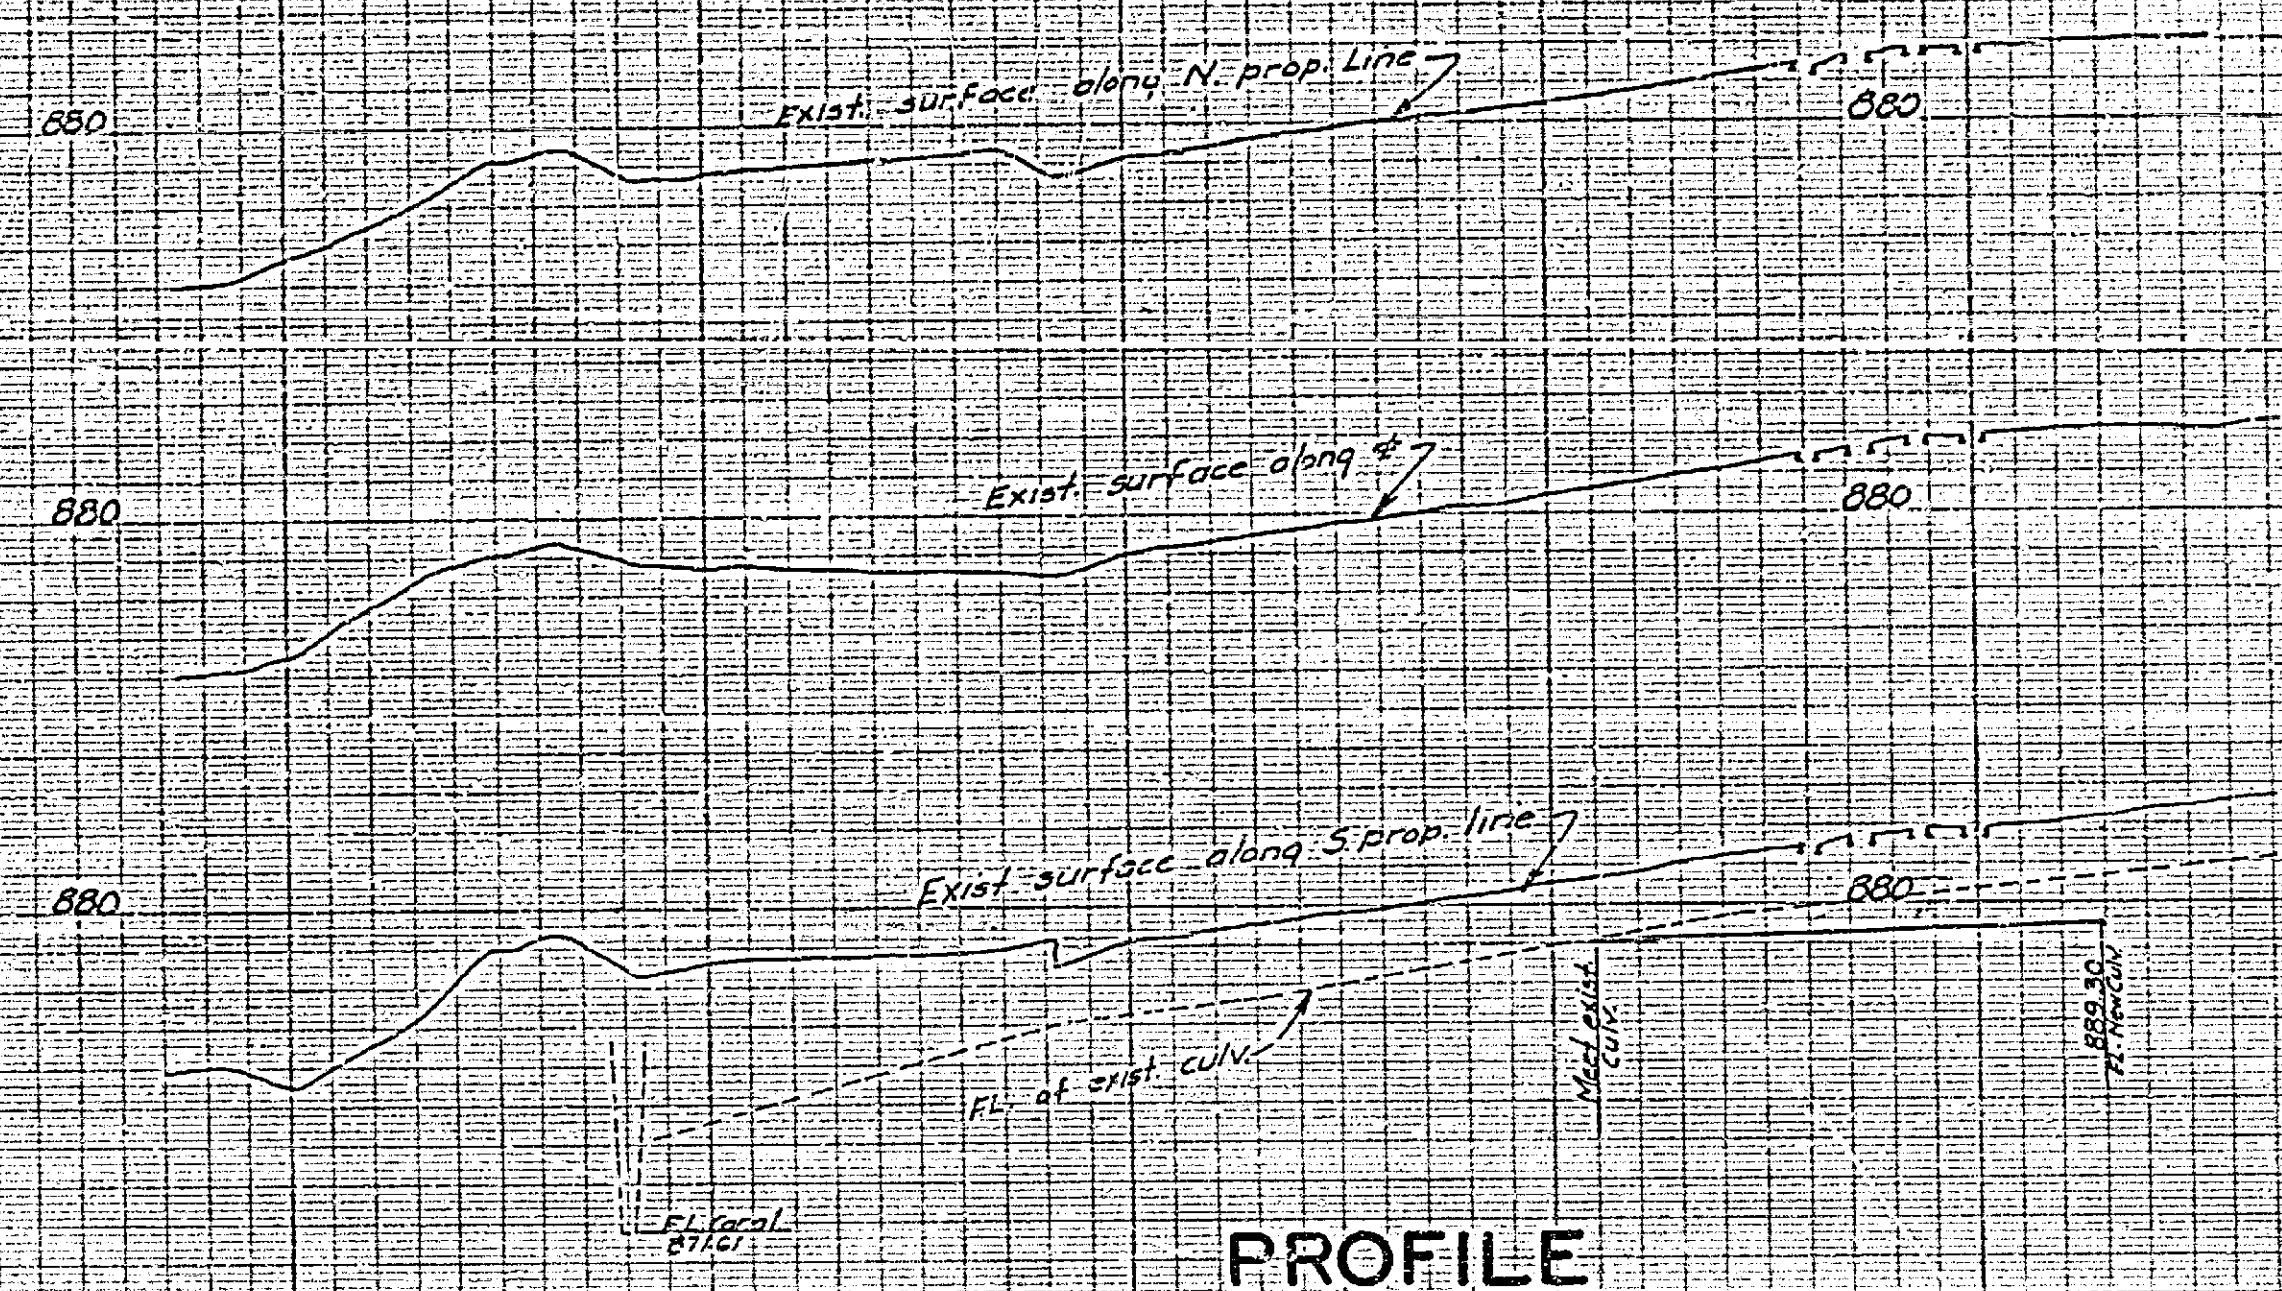

### FOURTH ST. AND PACHAPPA AVE. CULVERT INSTALLATION

ENGINEERING DEPT CITY OF RIVERSIDE

APPROVED CITY ENGINEER  
REG. ENG. NO. 1312

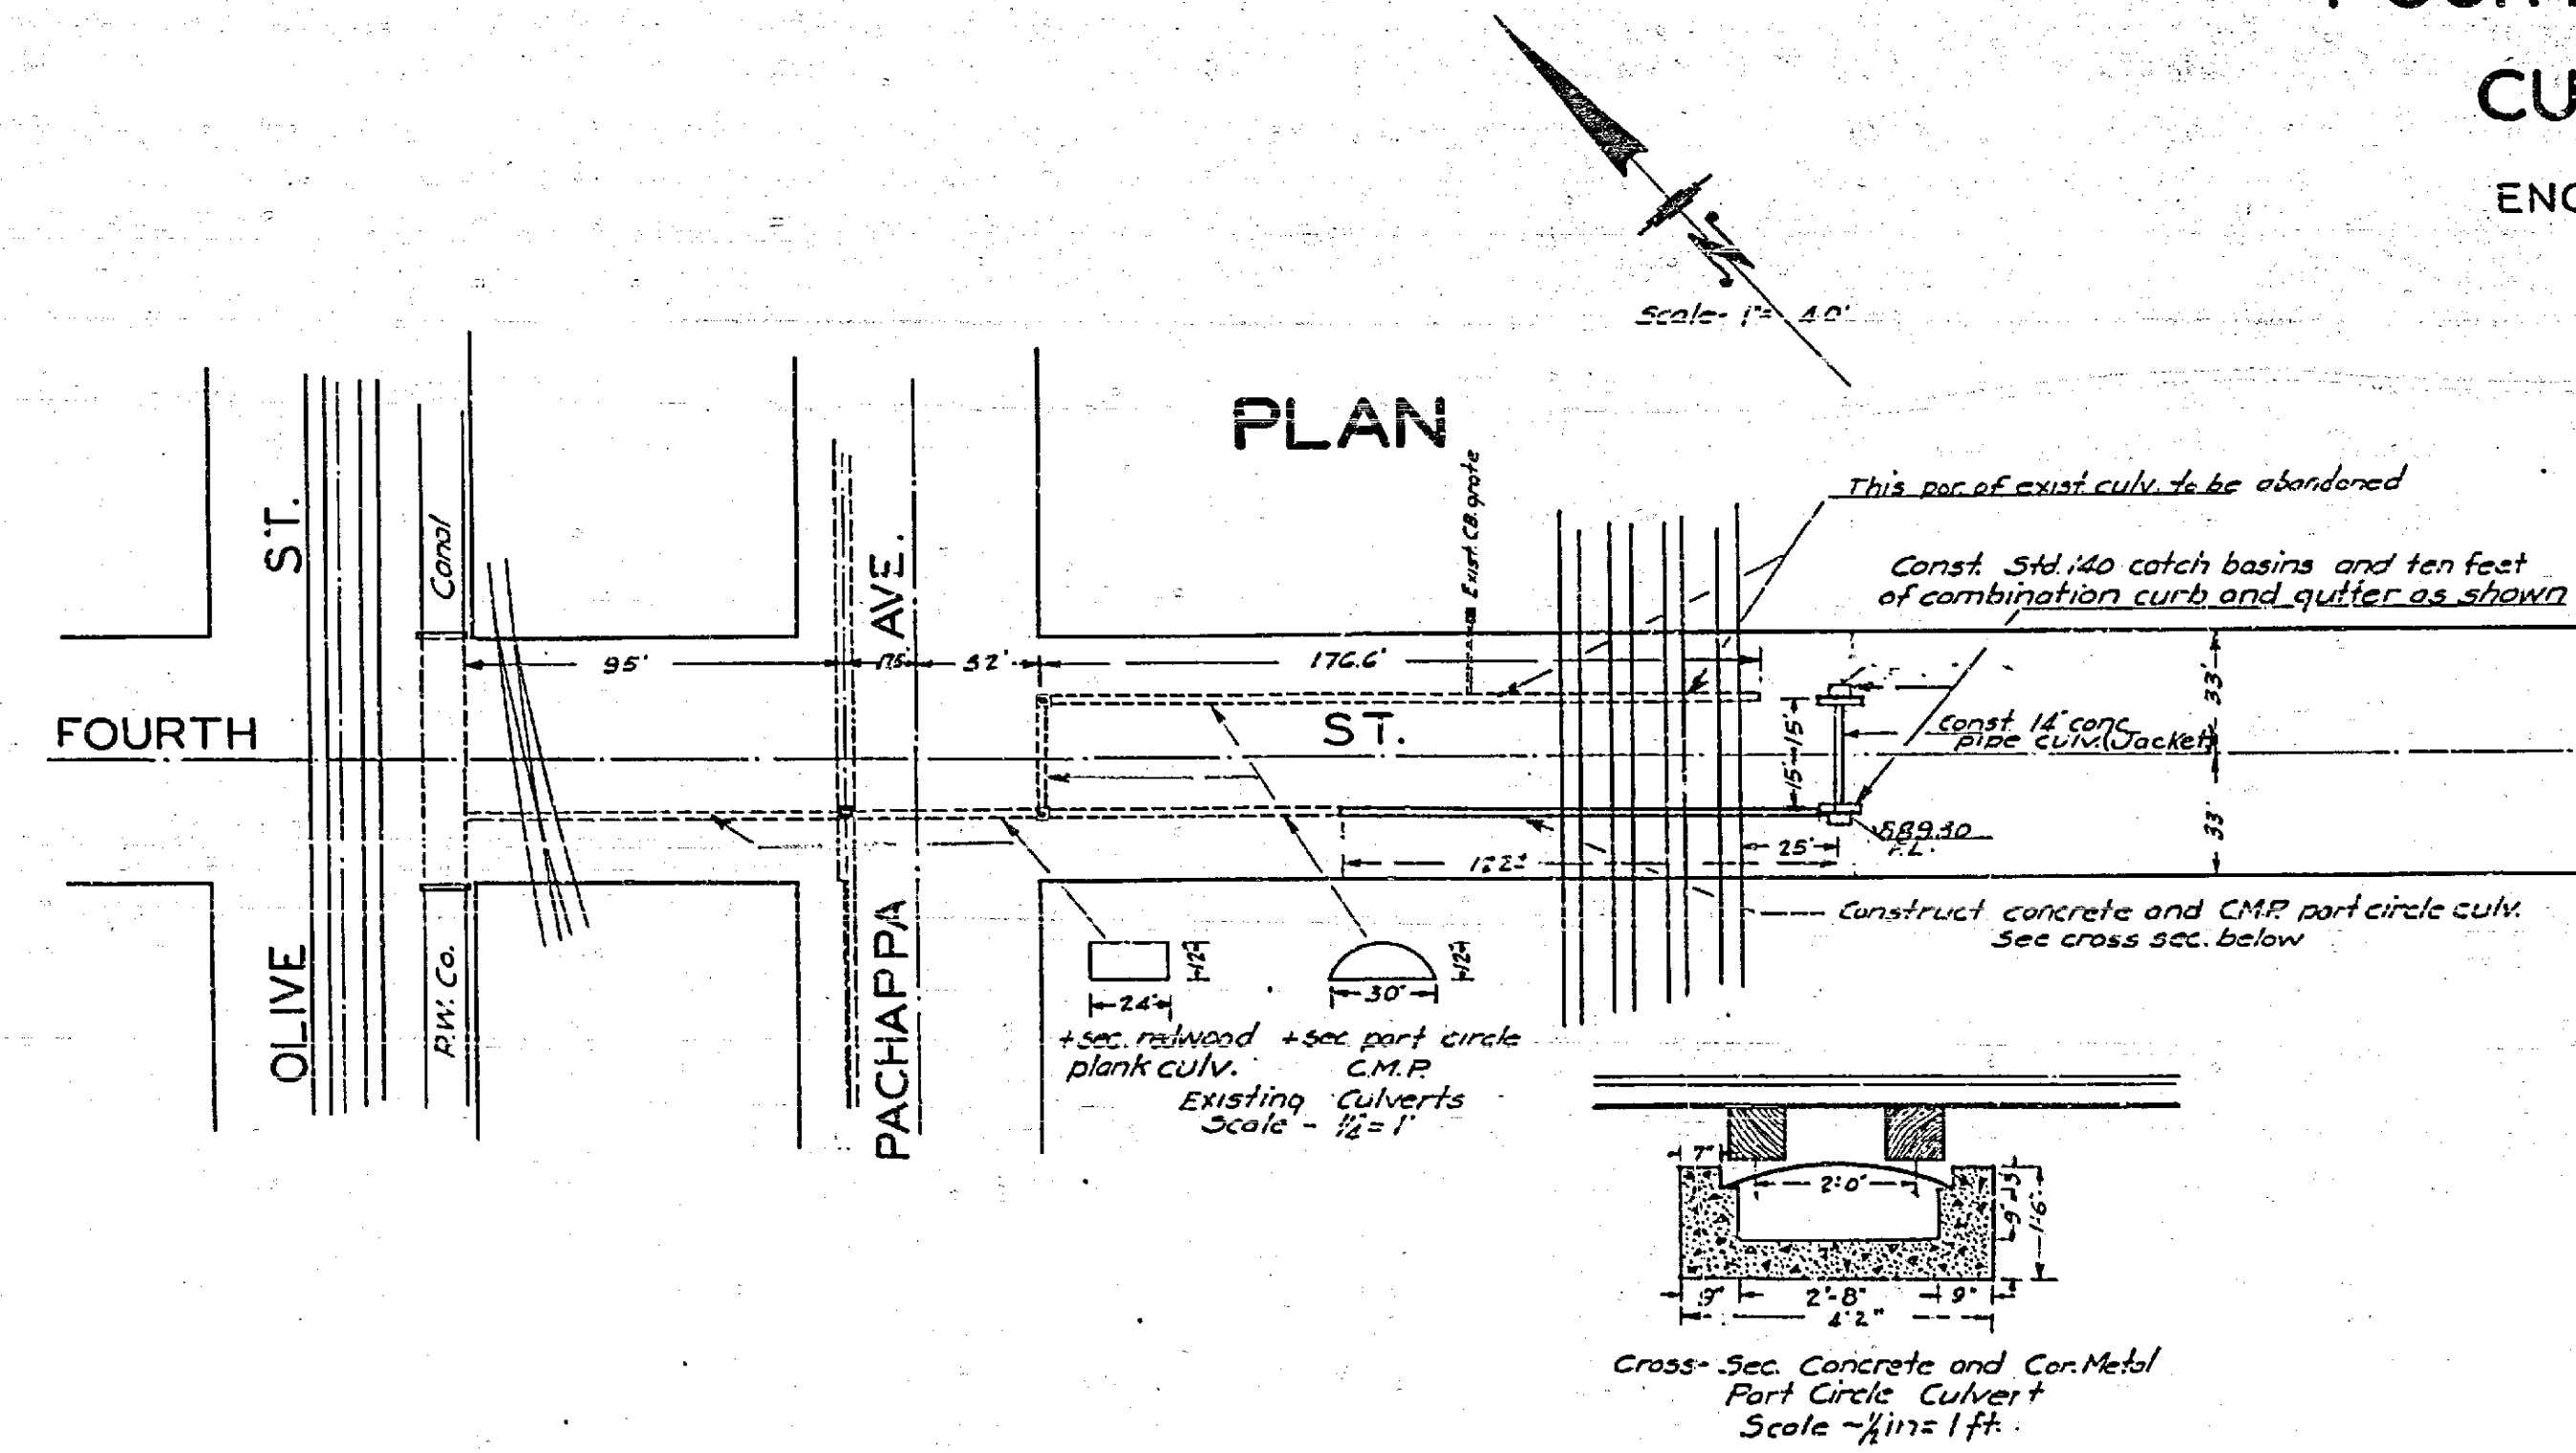

52-E