


B.M. 940.05 TOP I.P. IN CAPPED  
MON. C INT. 8TH & OTTAWA.  
F.B. 602/51  
SCALE: 1" = 50'

PROFILE	
DATE	BY
PROJECT	
NO.	
STRUCTURE	
DATE	
BY	

CASTLEMAN'S ADDITION

LOT 2  
M.B. 3 page 19, S.B. Co. Rec.

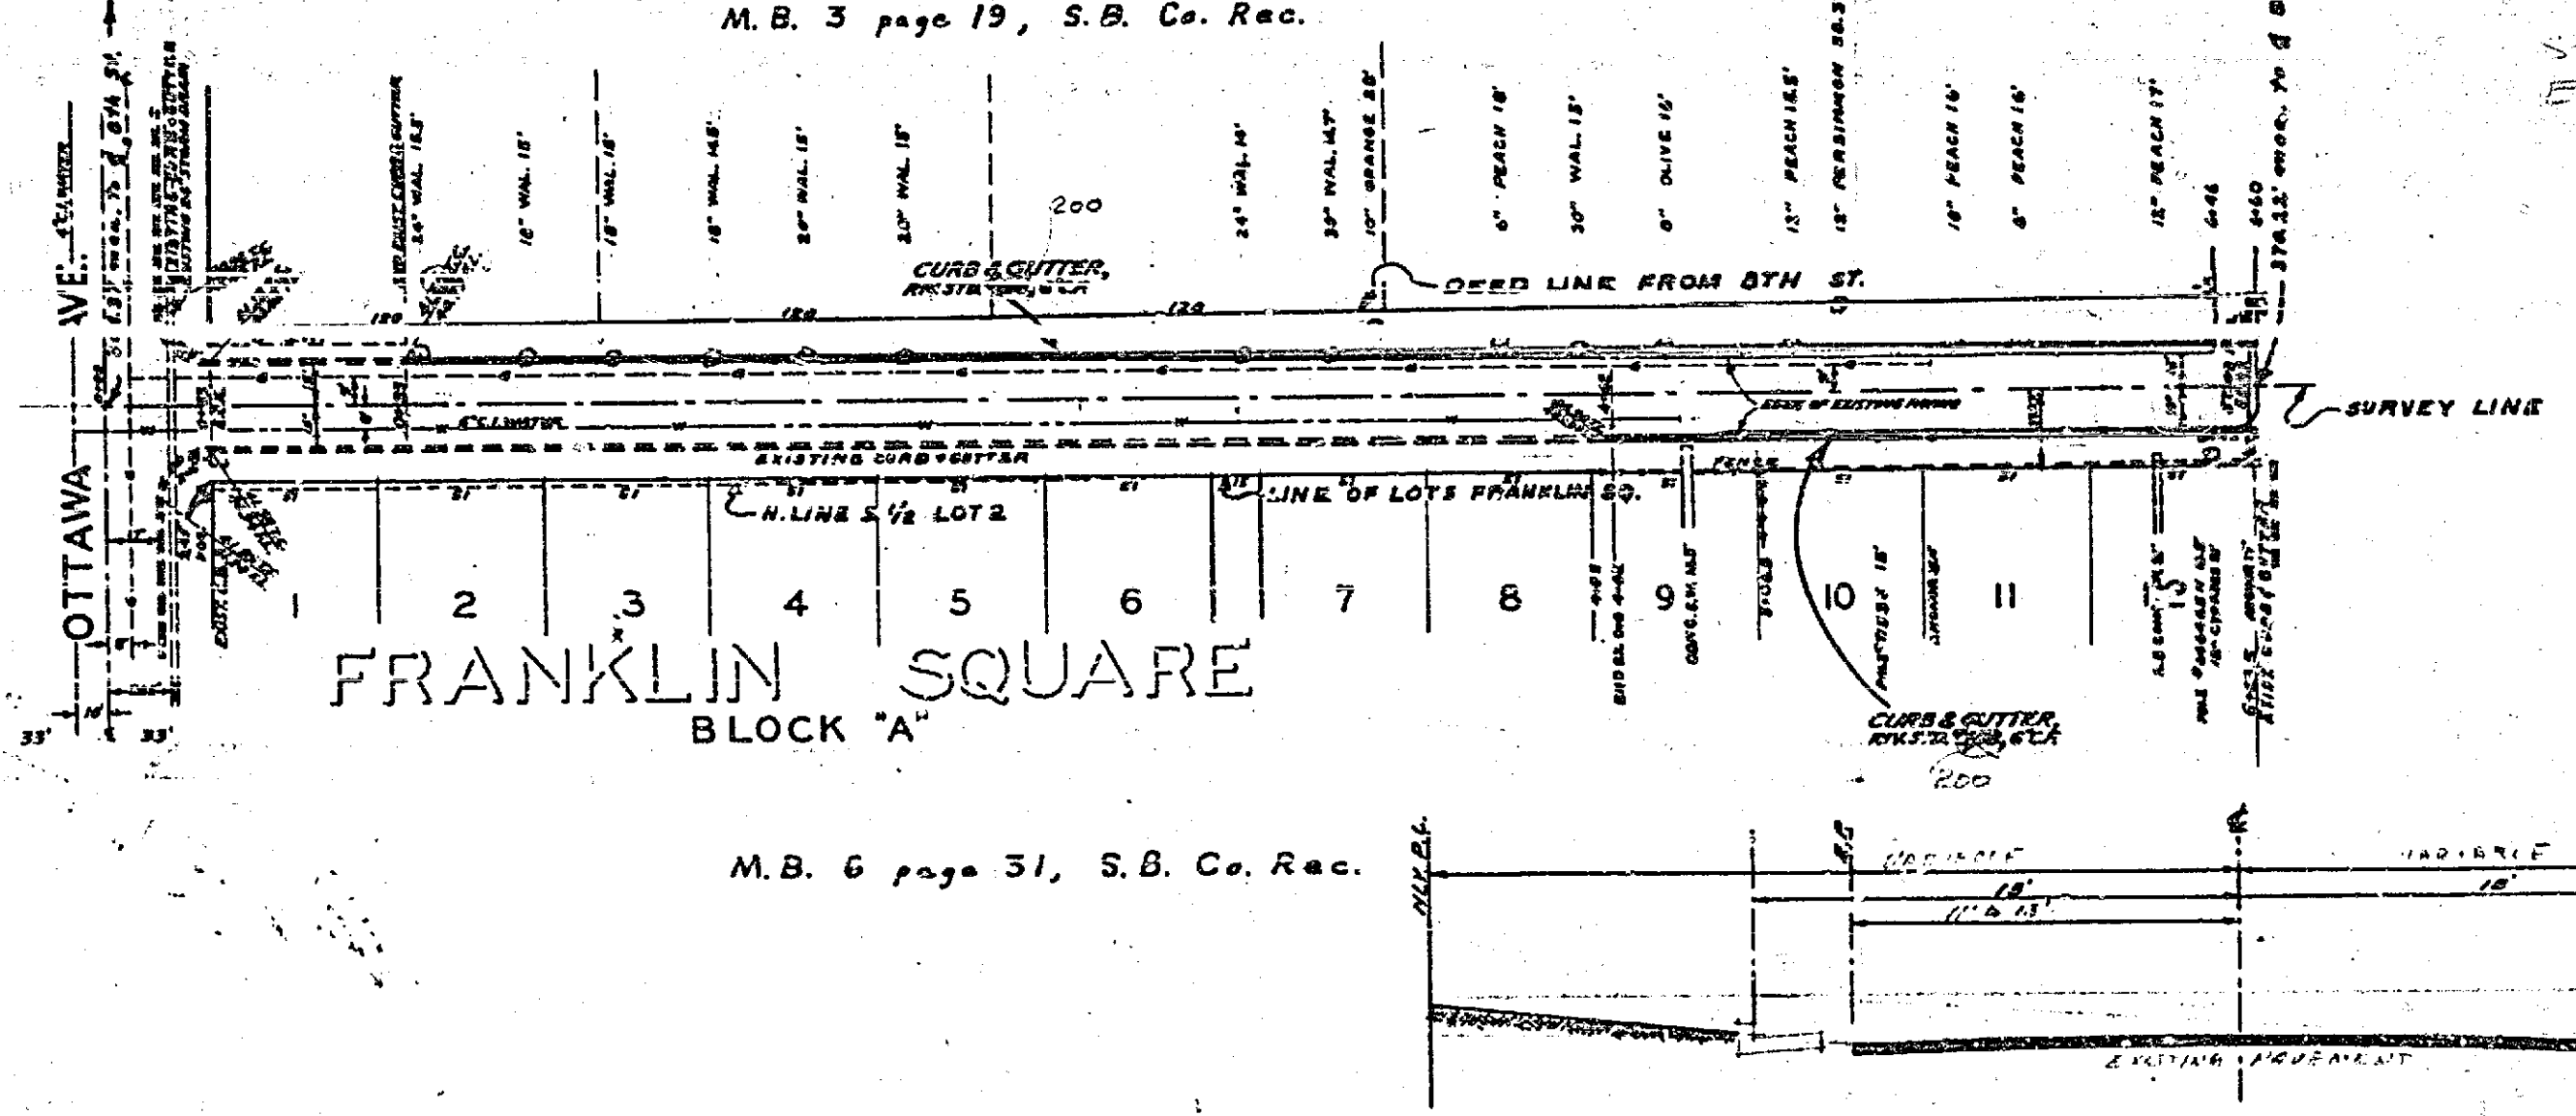

City to join edge paving to gutter  
Obstruction removal  
Typical section

SCALE: 1" = 50'

PLAN	
DATE	BY
PROJECT	
NO.	
STRUCTURE	
DATE	
BY	

REVISIONS			CITY OF RIVERSIDE CALIFORNIA DEPARTMENT OF PUBLIC WORKS	
MARK	DATE	DESCRIPTION	NINTH STREET CURB & GUTTER 680' ELY OF OTTAWA AVE.	
DESIGNED BY P.M.	CHECKED BY	APPROVED BY	DIRECTOR OF PUBLIC WORKS	
DRAWN BY G.E.				
RECOMMENDED BY	ASSISTANT CITY ENGINEER		SHEET 2 OF 2	

551A