


No 587
 PLAN AND PROFILE OF
 CAROLINE COURT
 PRIVATE STREET
 WESTERLY FROM SCHOOL CIRCLE
 F.B. 181-60 7-16-51
 464-38 HOR. 1 IN. = 20 FT.
 SCALES VERT. 1 IN. = 4 FT.
 Approved M. N. Davis.
 City Engineer

See Original
 Print # 587-A

450± C+G required
 (incl. returns on School Circle)
 175'-0" V.C.P. Sewer
 6 - 8"x4" Wyes
 1 - Std. M.H.
 1 - 8" Drop Con. to existing M.H.
 112'-4" H.C. (Approx.)

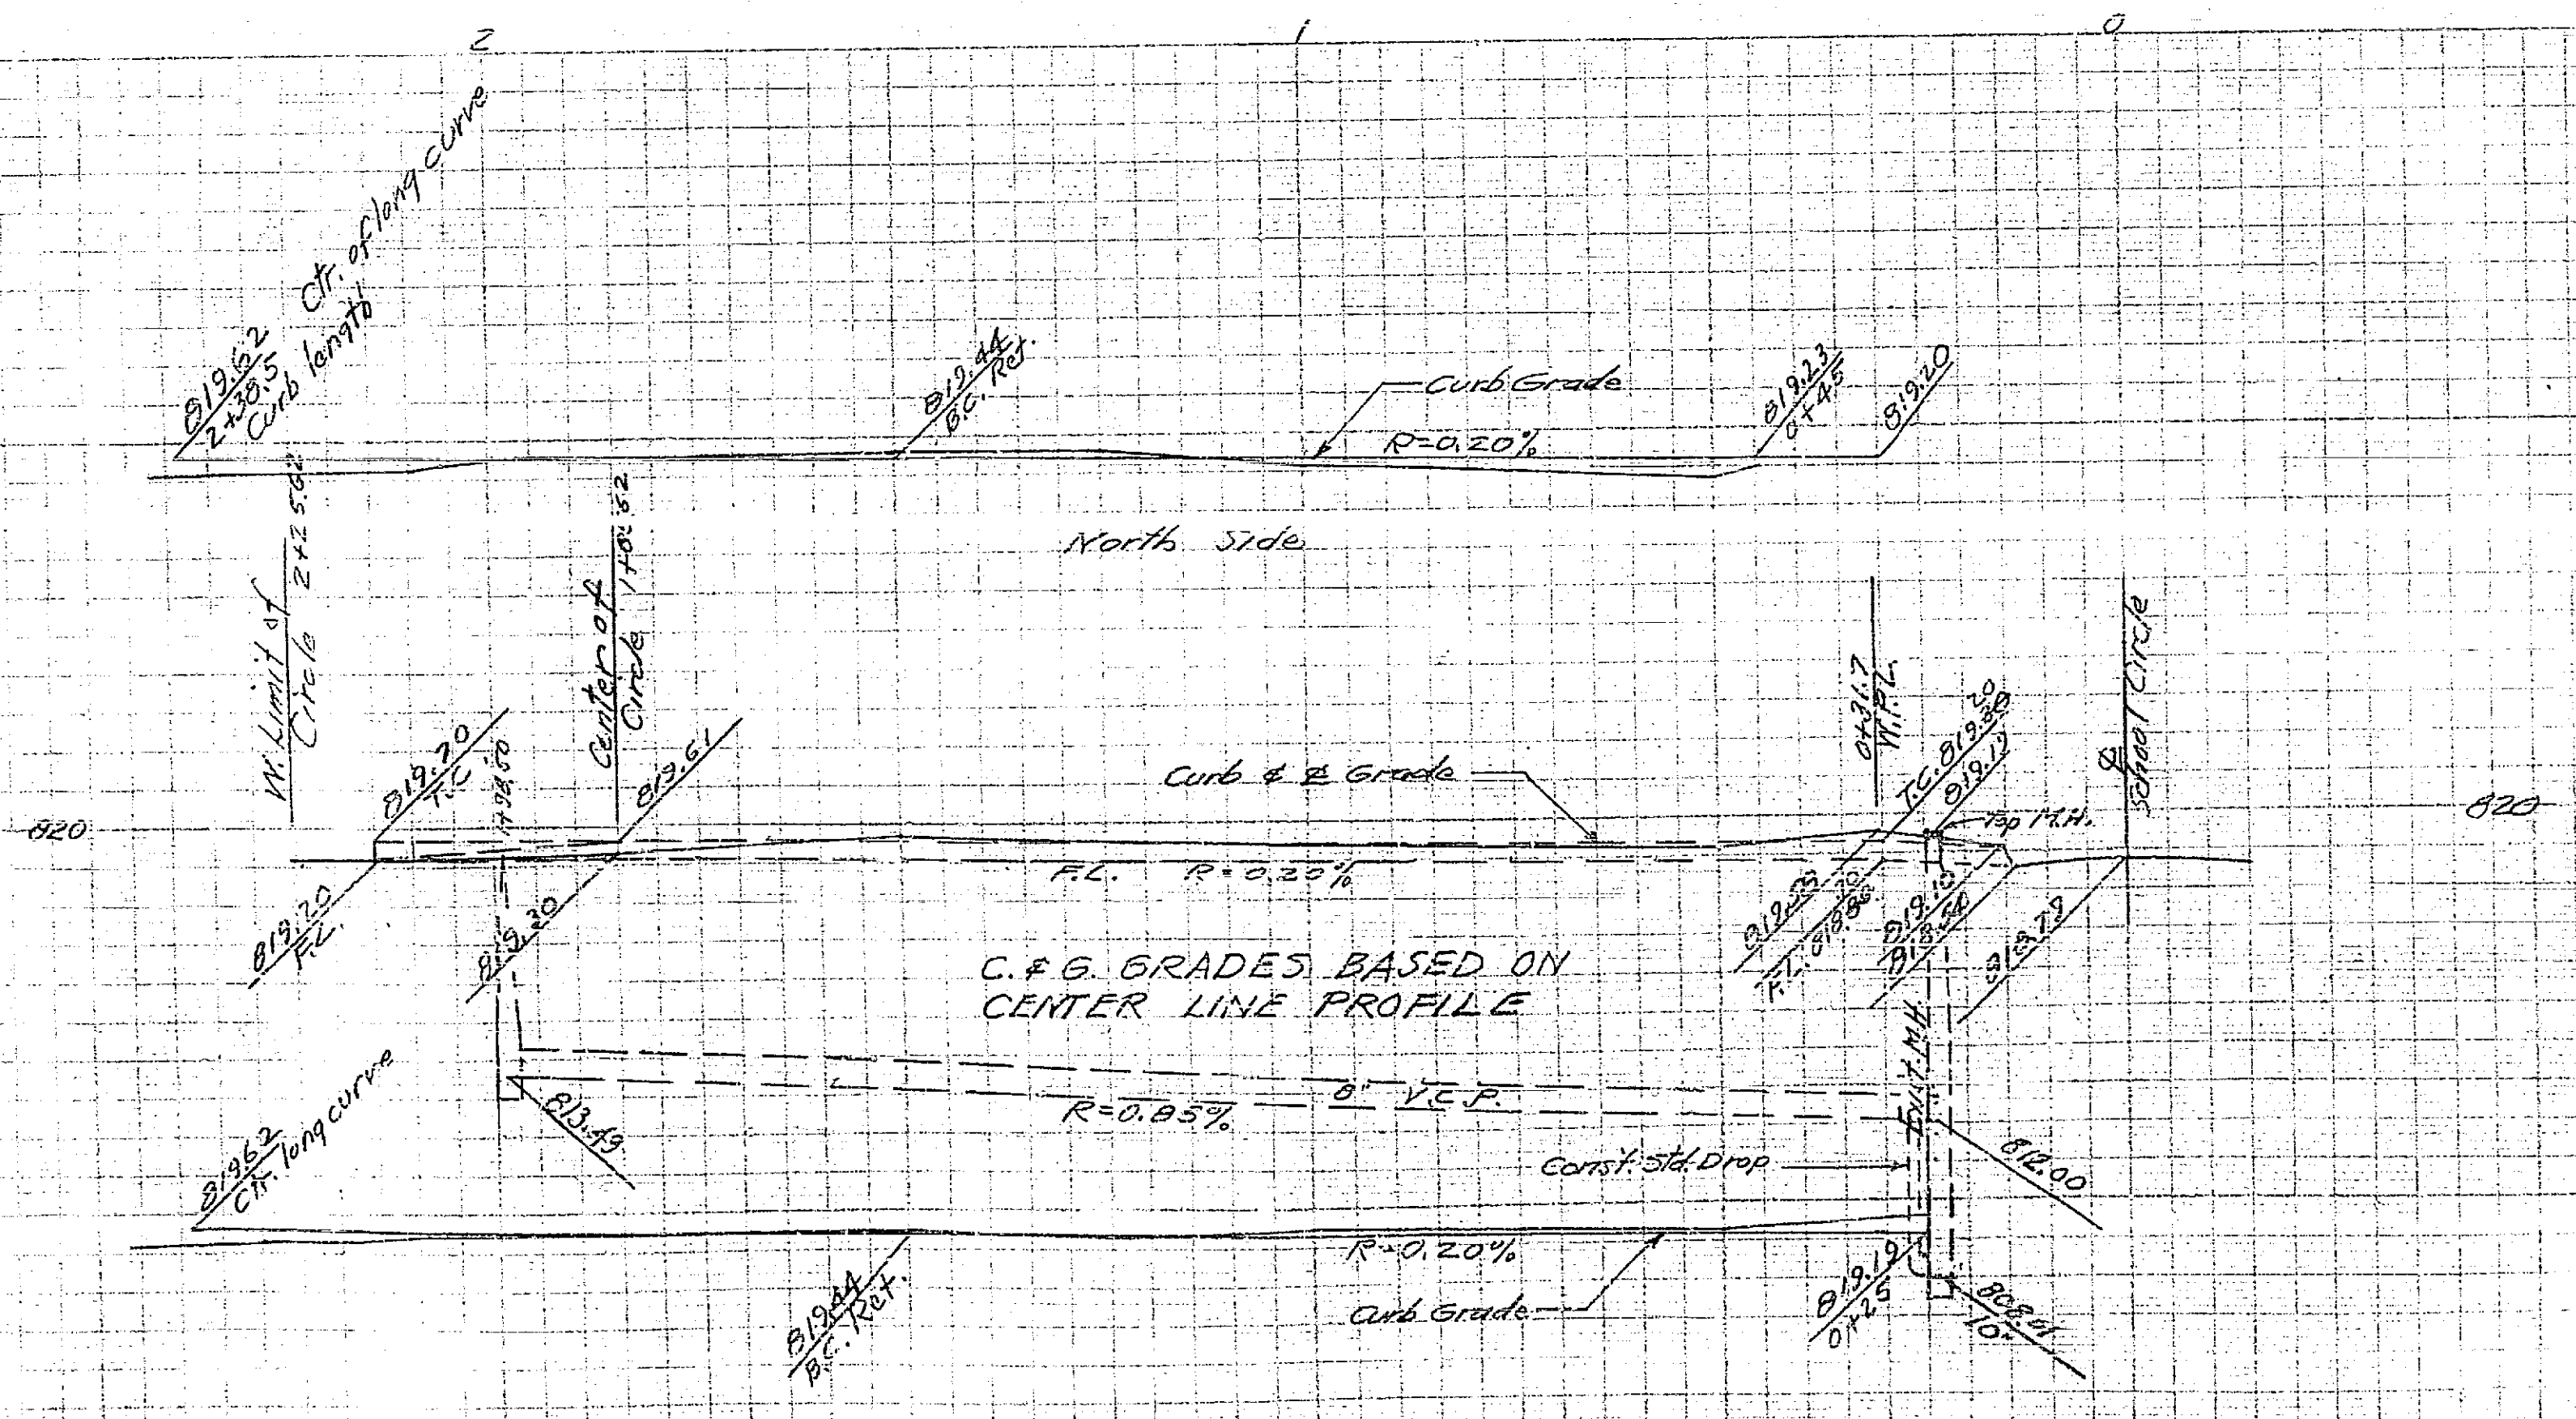

REPRODUCED FROM ORIGINAL DRAWING
 MADE IN U.S.A.

587