


PALM AVENUE
ARLINGTON AVE. TO CENTRAL AVE.

TYPICAL CROSS-SECTION

ENGINEERING DEPT.

JANUARY 1939.

APPROVED *L. Nelson*
CITY ENGINEER.

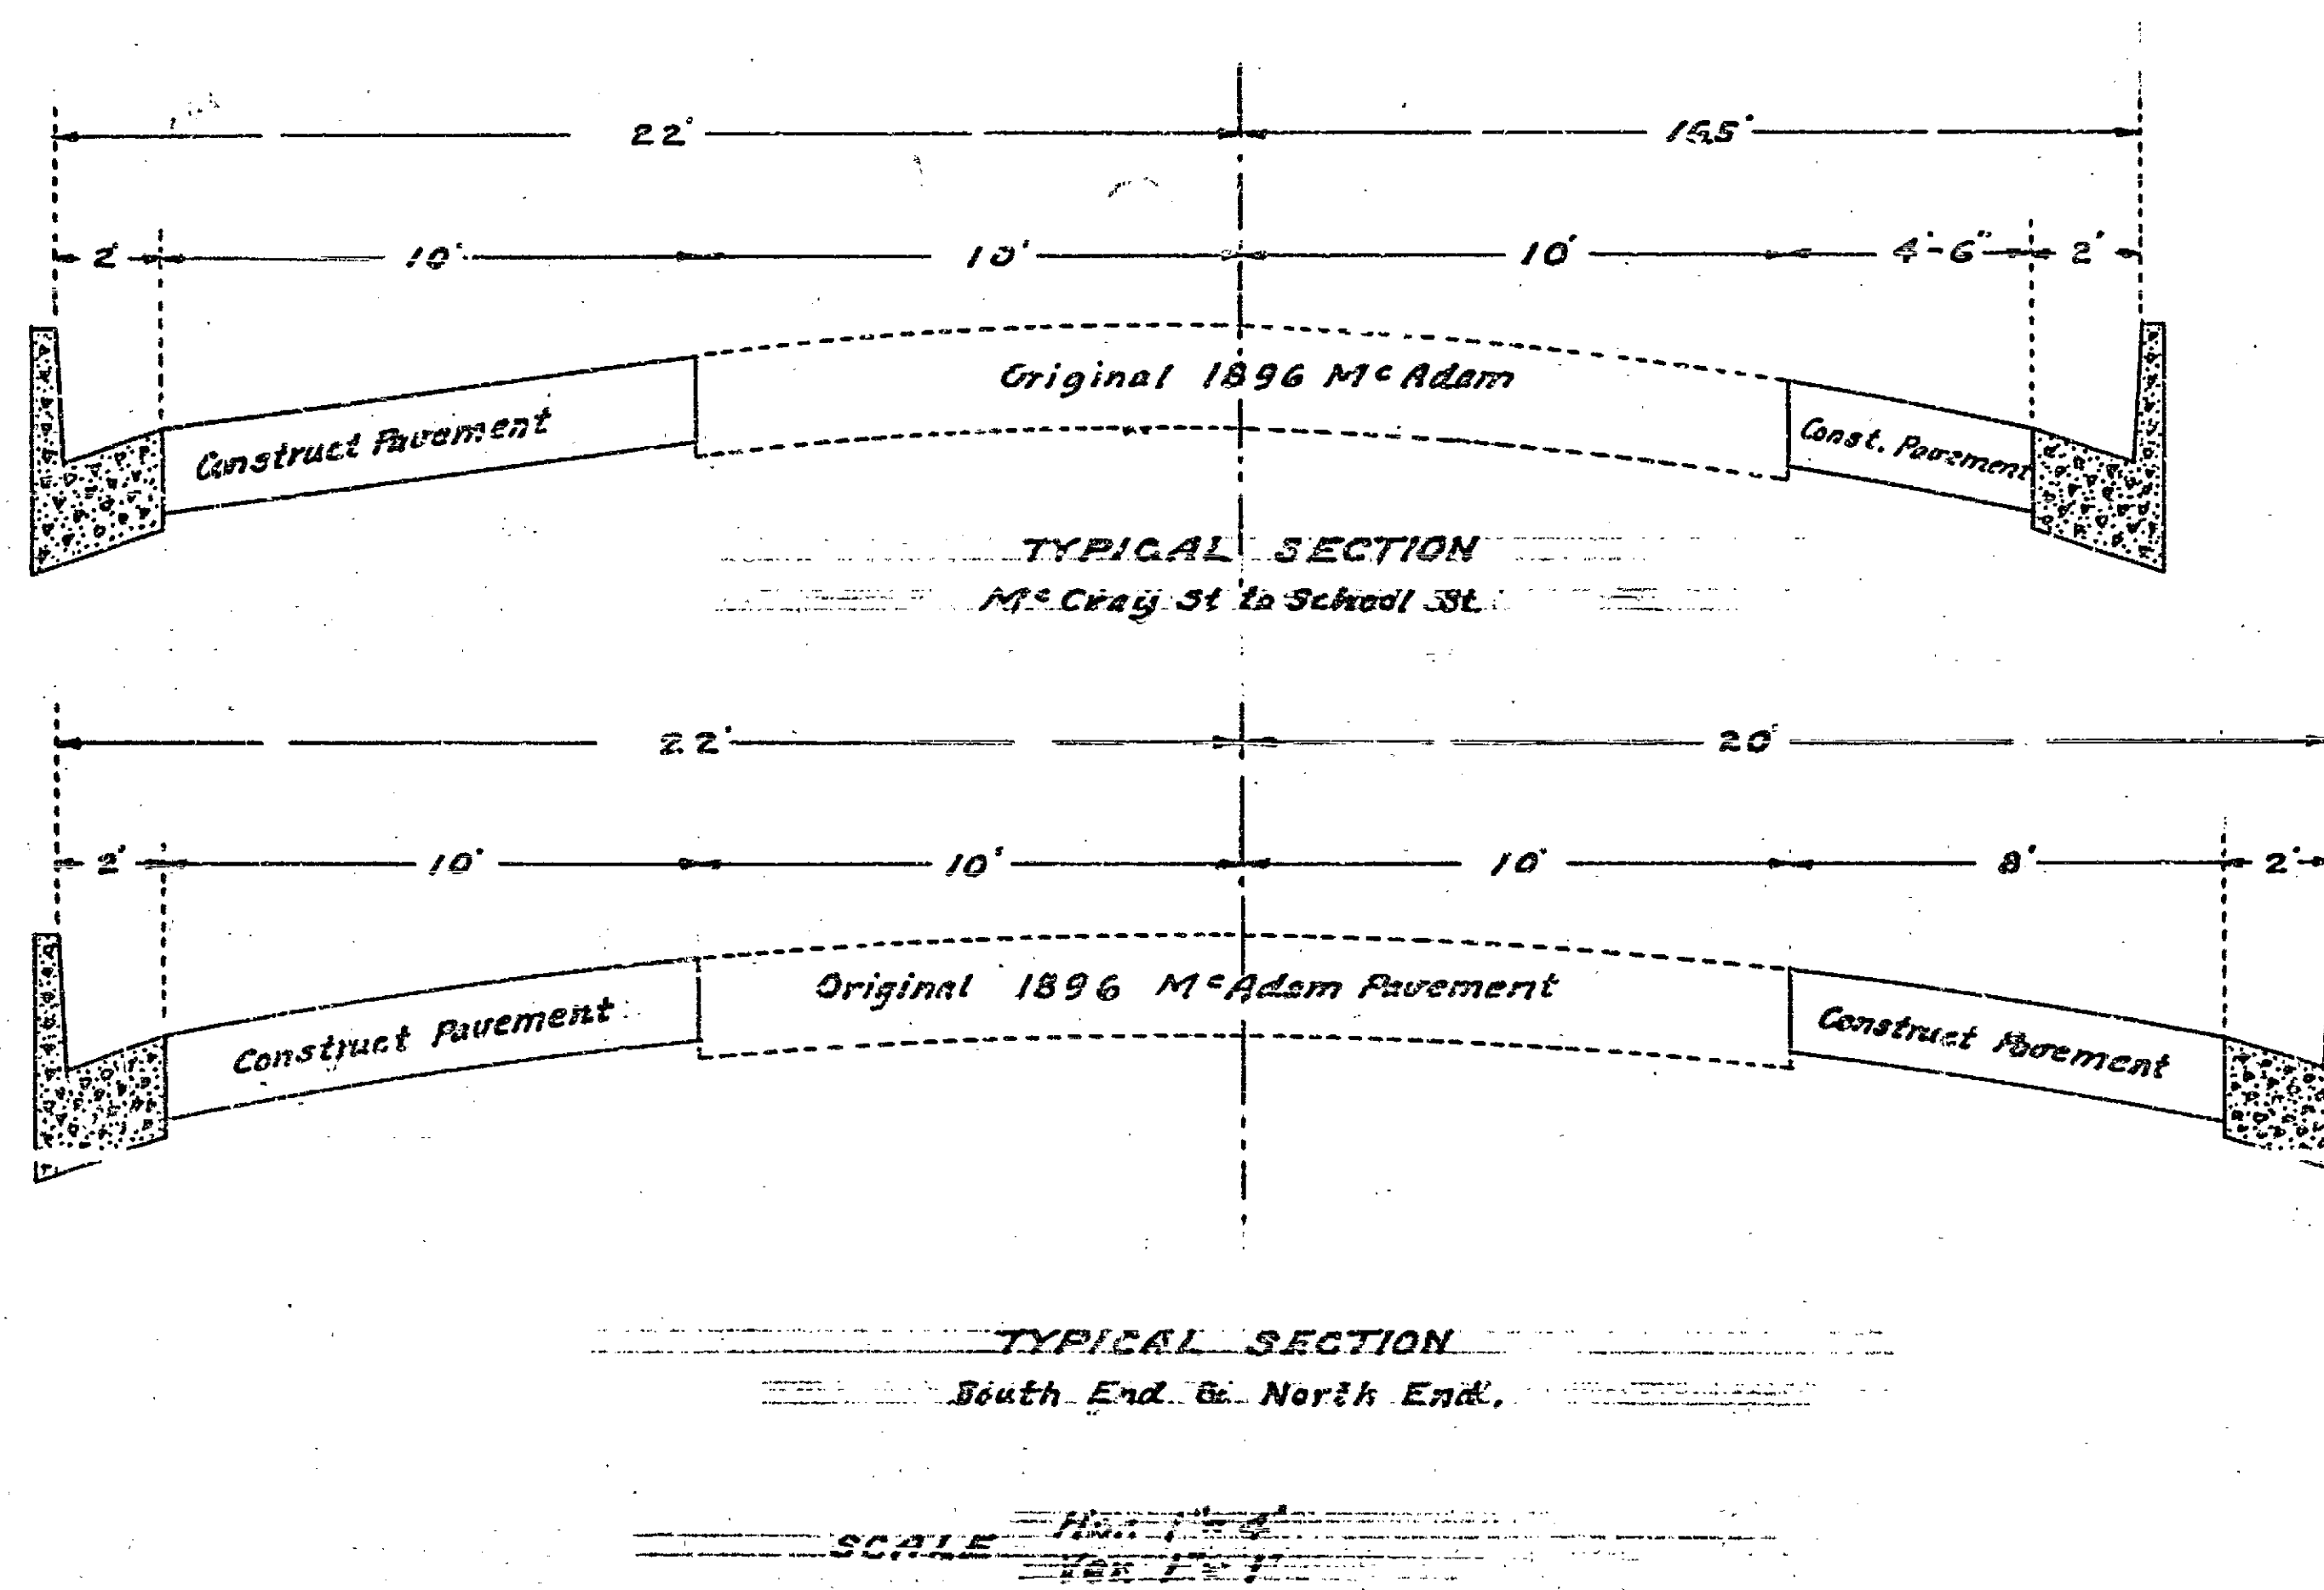

603-B