

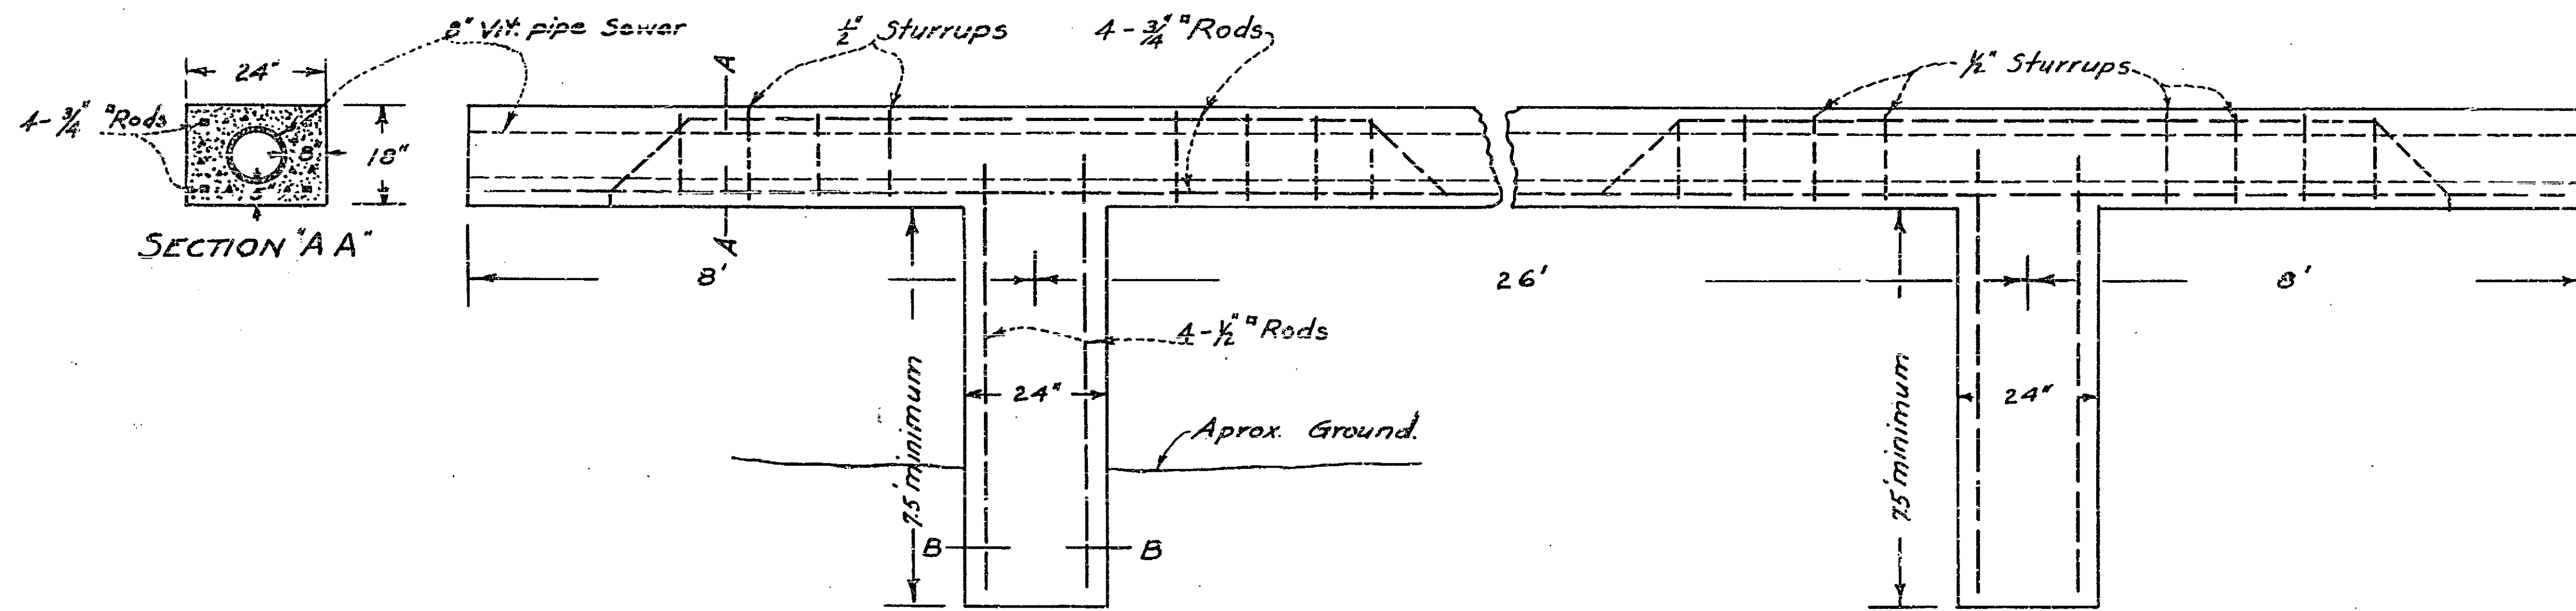


FAIRGROUNDS SEWER CROSSING SPRING BROOK

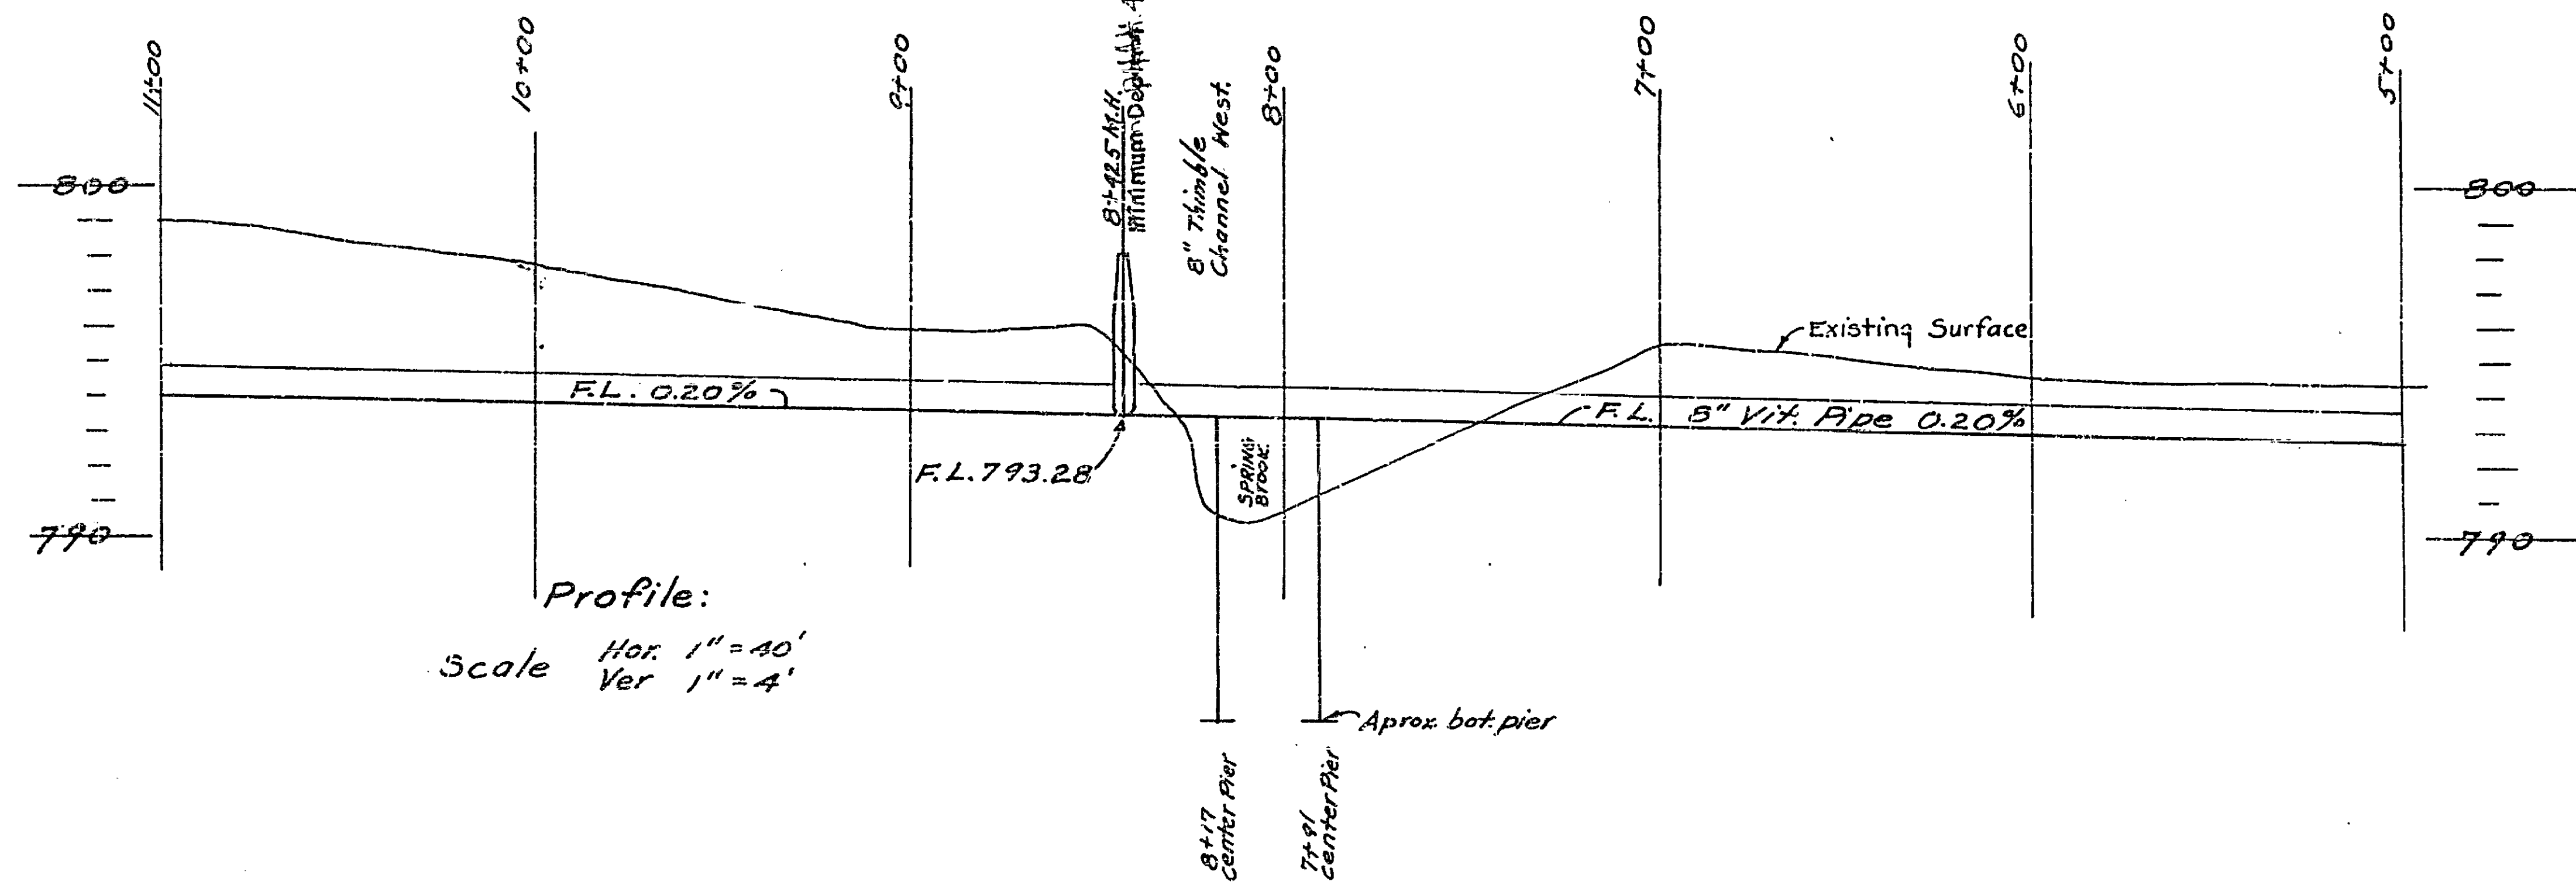

ELEV. STRUCTURE  
 SUPPORTING 8" SEWER CROSSING  
 SPRING BROOK.  
 Scale: 1" = 20'

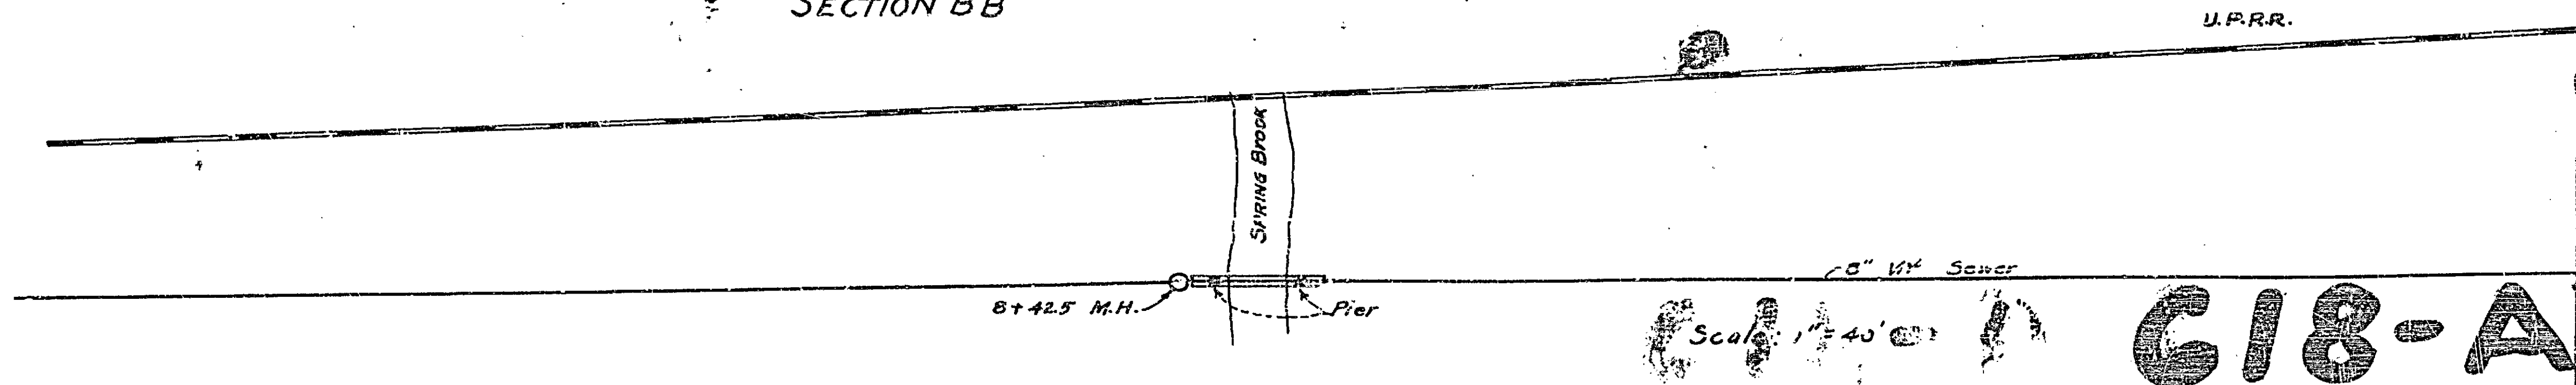

C18-A