
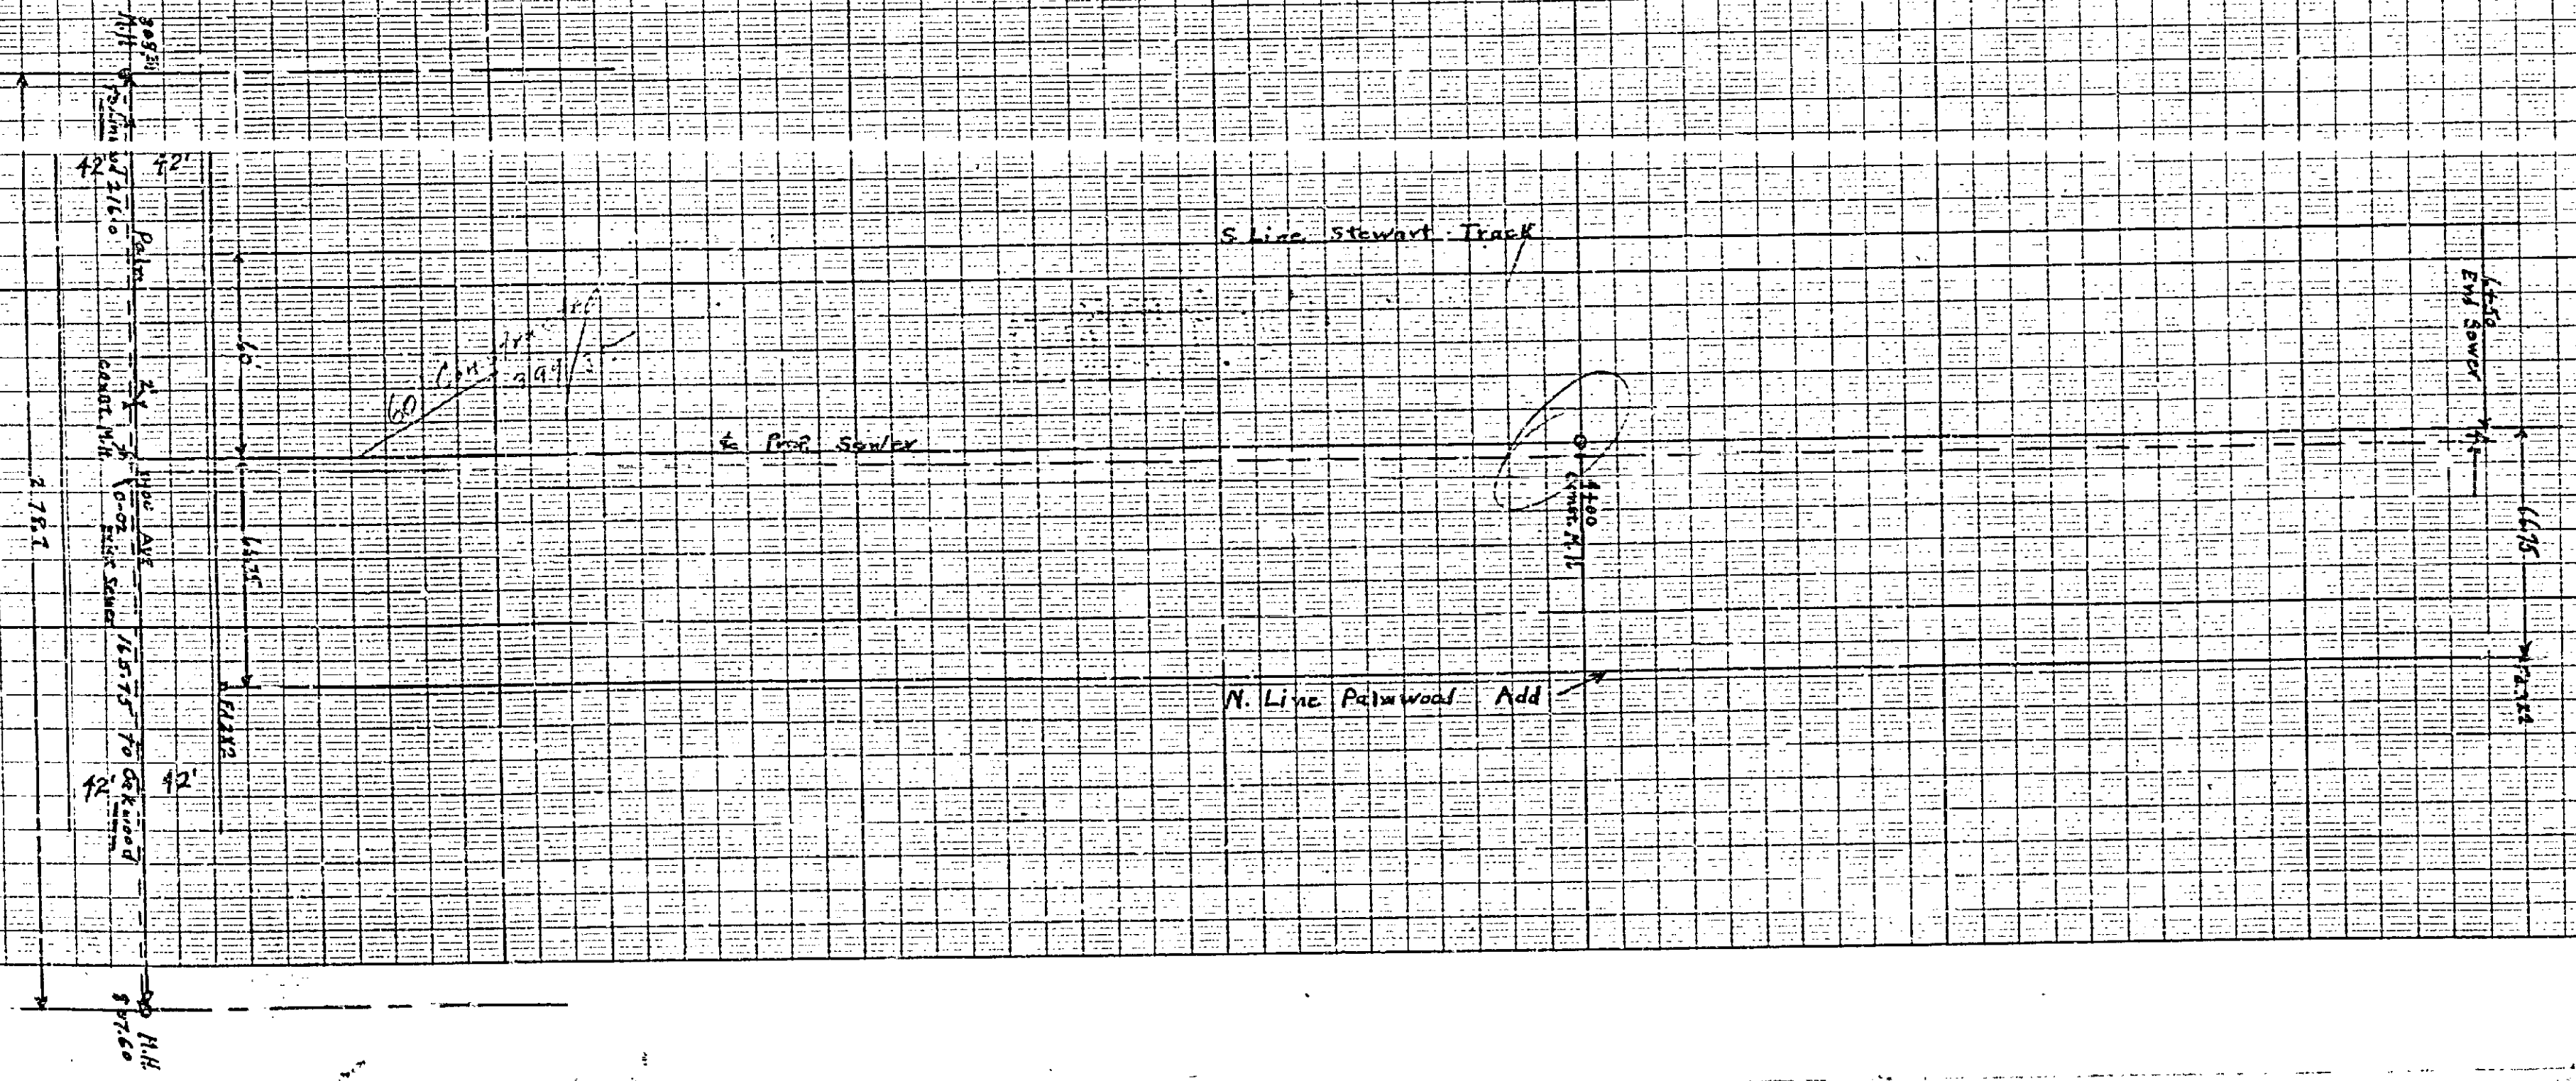


Sewer in lot 233 sec 4 T14N R14E			
DRAWING NUMBER	SHEET NUMBER	TOTAL SHEETS	FIELD BOOKS
	4	4	377-381
DRAWN BY	DATE	SCALE	
J.C.H.			

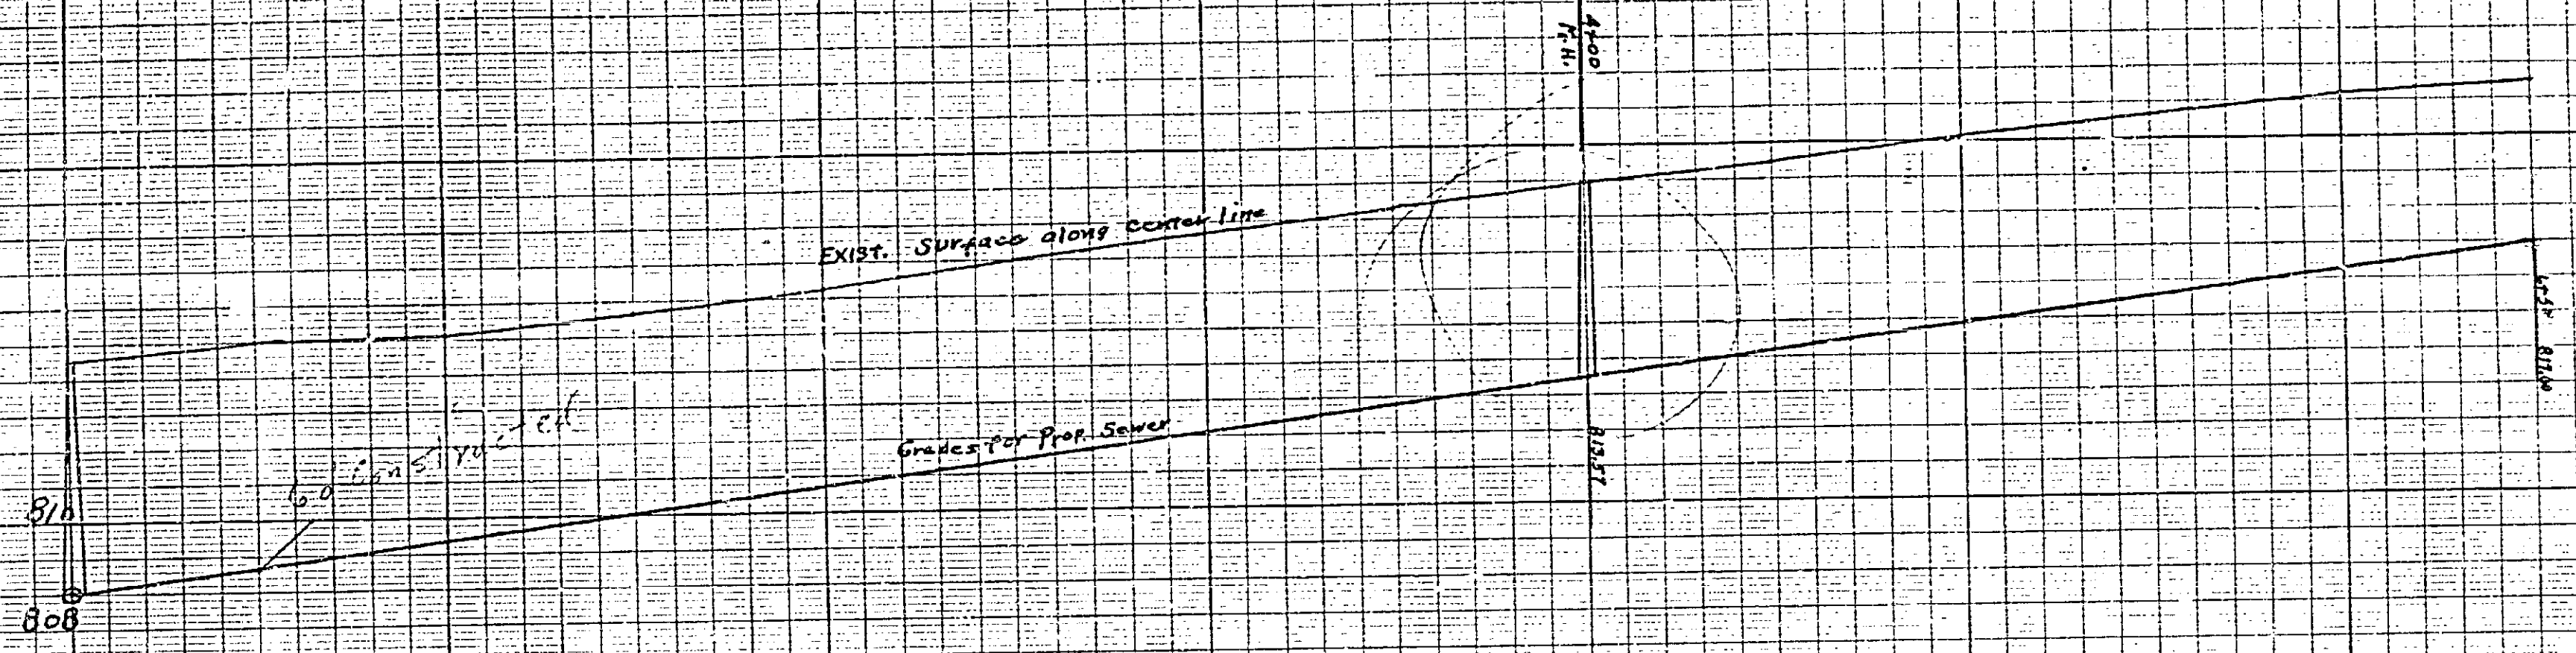

627