

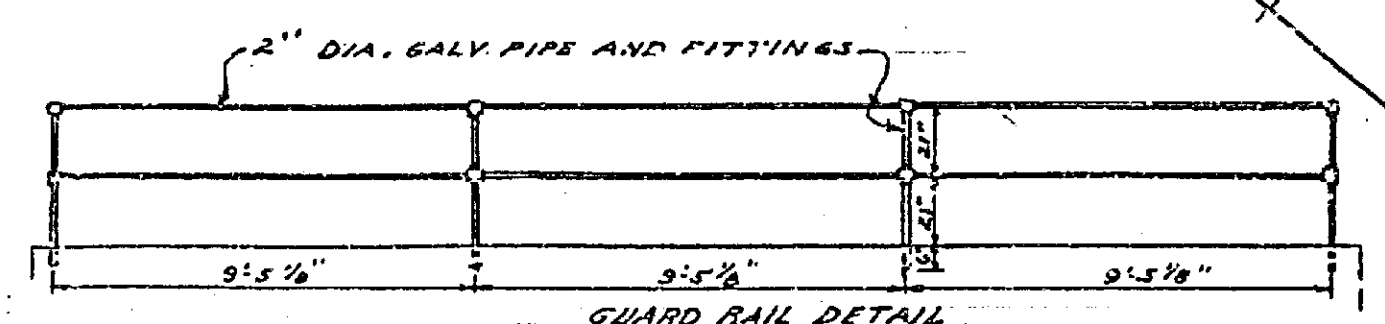
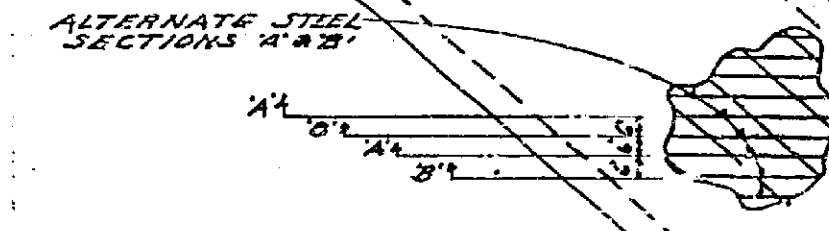
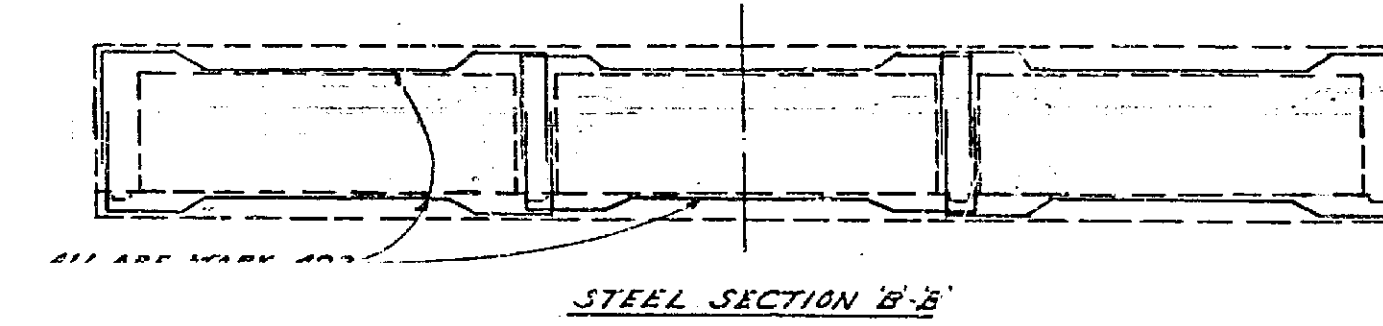
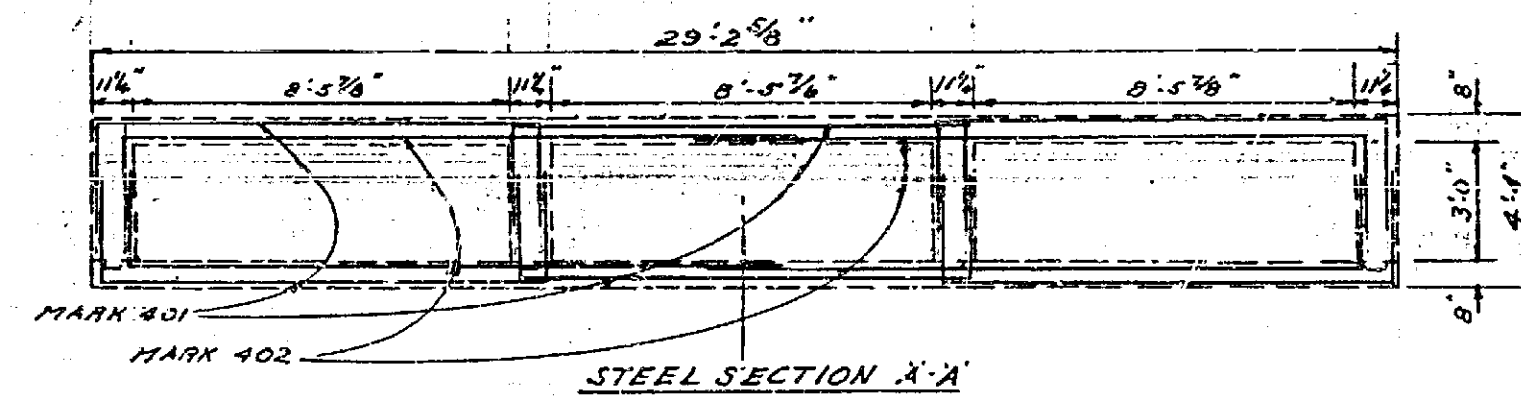
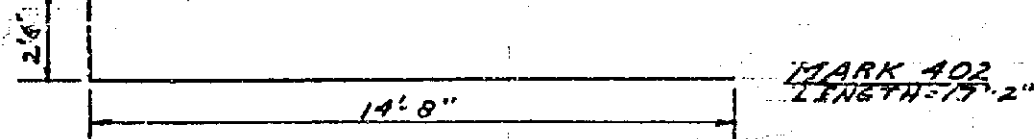


NOTES
 EXTEND LONGITUDINAL STEEL IN OUTSIDE WALLS AND BOTTOM SLAB 24\"/>


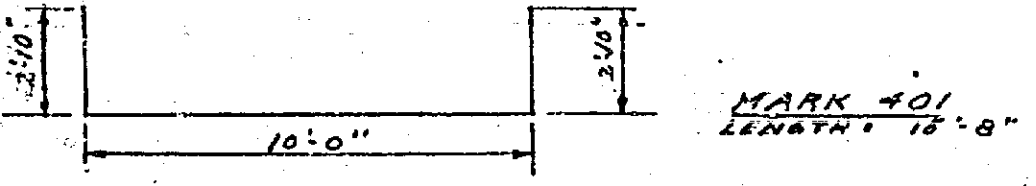


LOCATION PLAN
 1\"/>

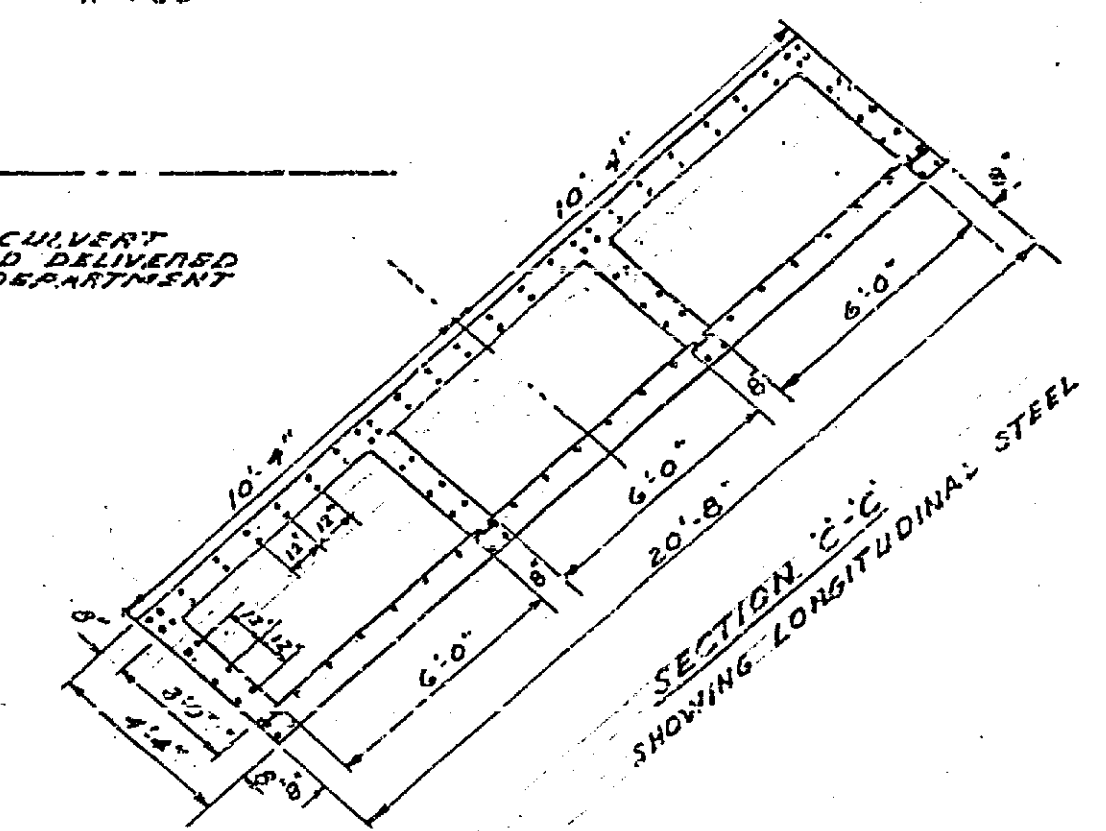

PLAN
 1/8\"/>

GENERAL NOTES
 ALL CONCRETE TO BE CLASS 'A'
 ALL WALLS ARE 8\"/>

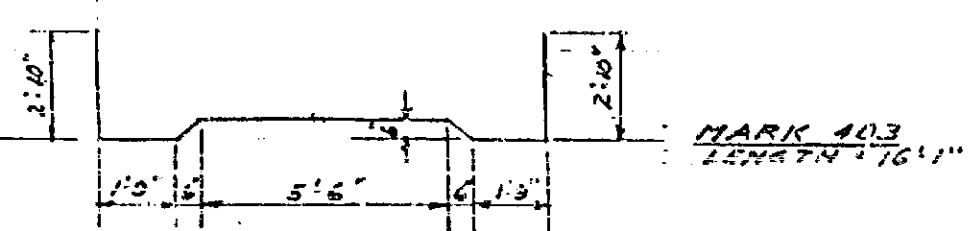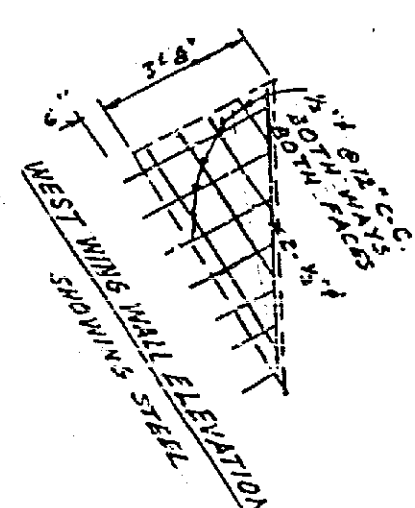

APPROVED *M. H. Davis*
 M.H. IRVING, REG. C.E. 3011
 CITY ENGINEER

PLAN NO. 651-D
 SHOWING DETAILS OF
 REINFORCED CONCRETE BOX CULVERTS
 ACROSS TERRACINA DRIVE
 NEAR SAUNDERS ST.
 CITY OF DIVERSIDE - CALIFORNIA
 REFER TO 651-D
 P.A. 55410
 DWG. 651-C
 SCALES LOCATION PLAN 1\"/>

651-D 7/4/55