
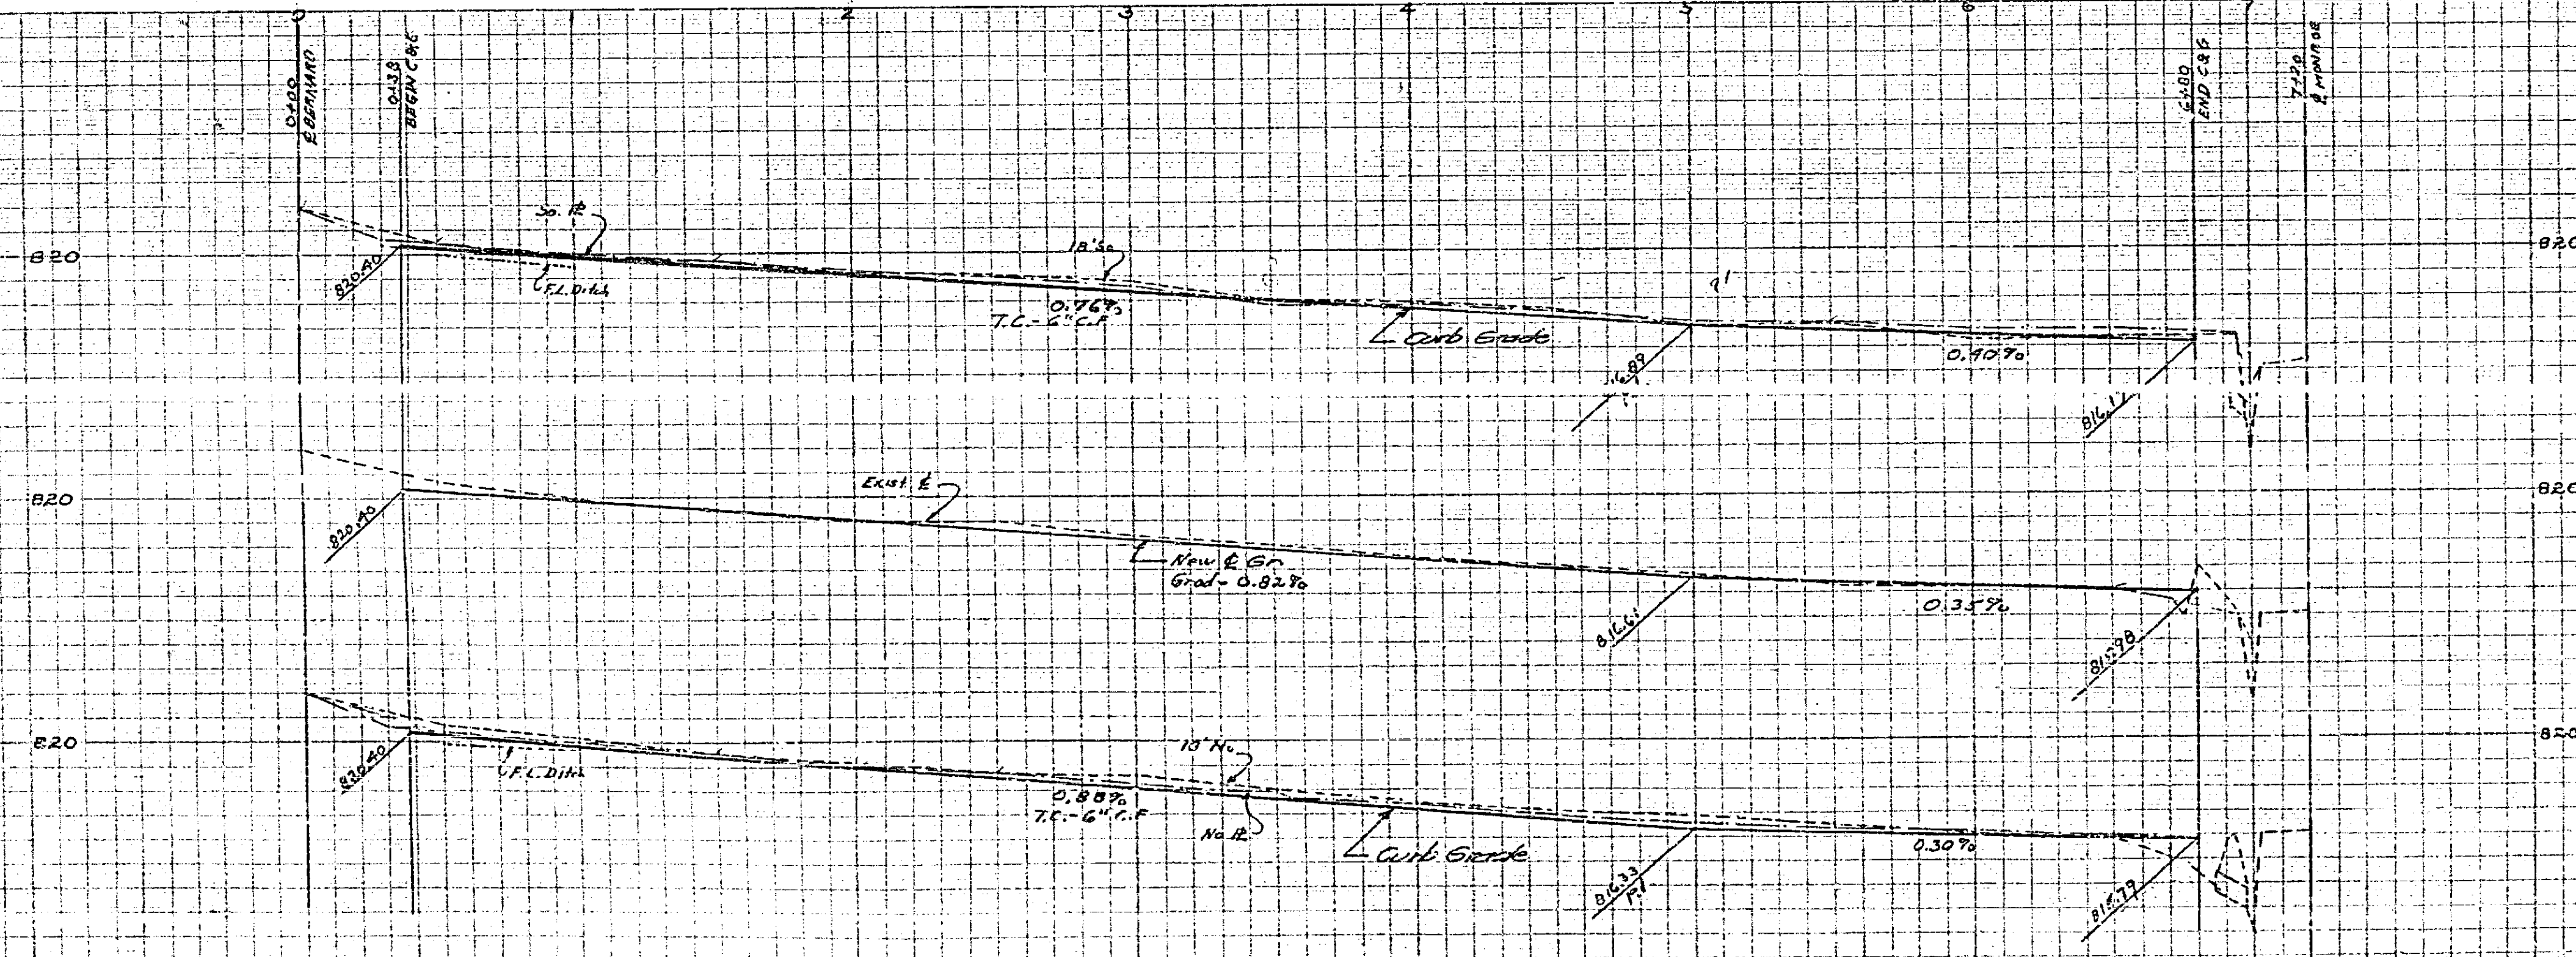


PLAN NO. 659
 SHOWING PROPOSED
 CURB & GUTTER GRADES
 ON
 HOFFMAN AVENUE
 FROM
 BERNARD STREET TO MONROE STREET

CITY OF RIVERSIDE - CALIFORNIA
 SCALES HORIZ 1" = 40'
 VERT 1" = 4'
 F.B. 469/67

APPROVED *M.H. Irvine*
 M.H. Irvine - Reg. C.E. No. 3011
 City Engineer

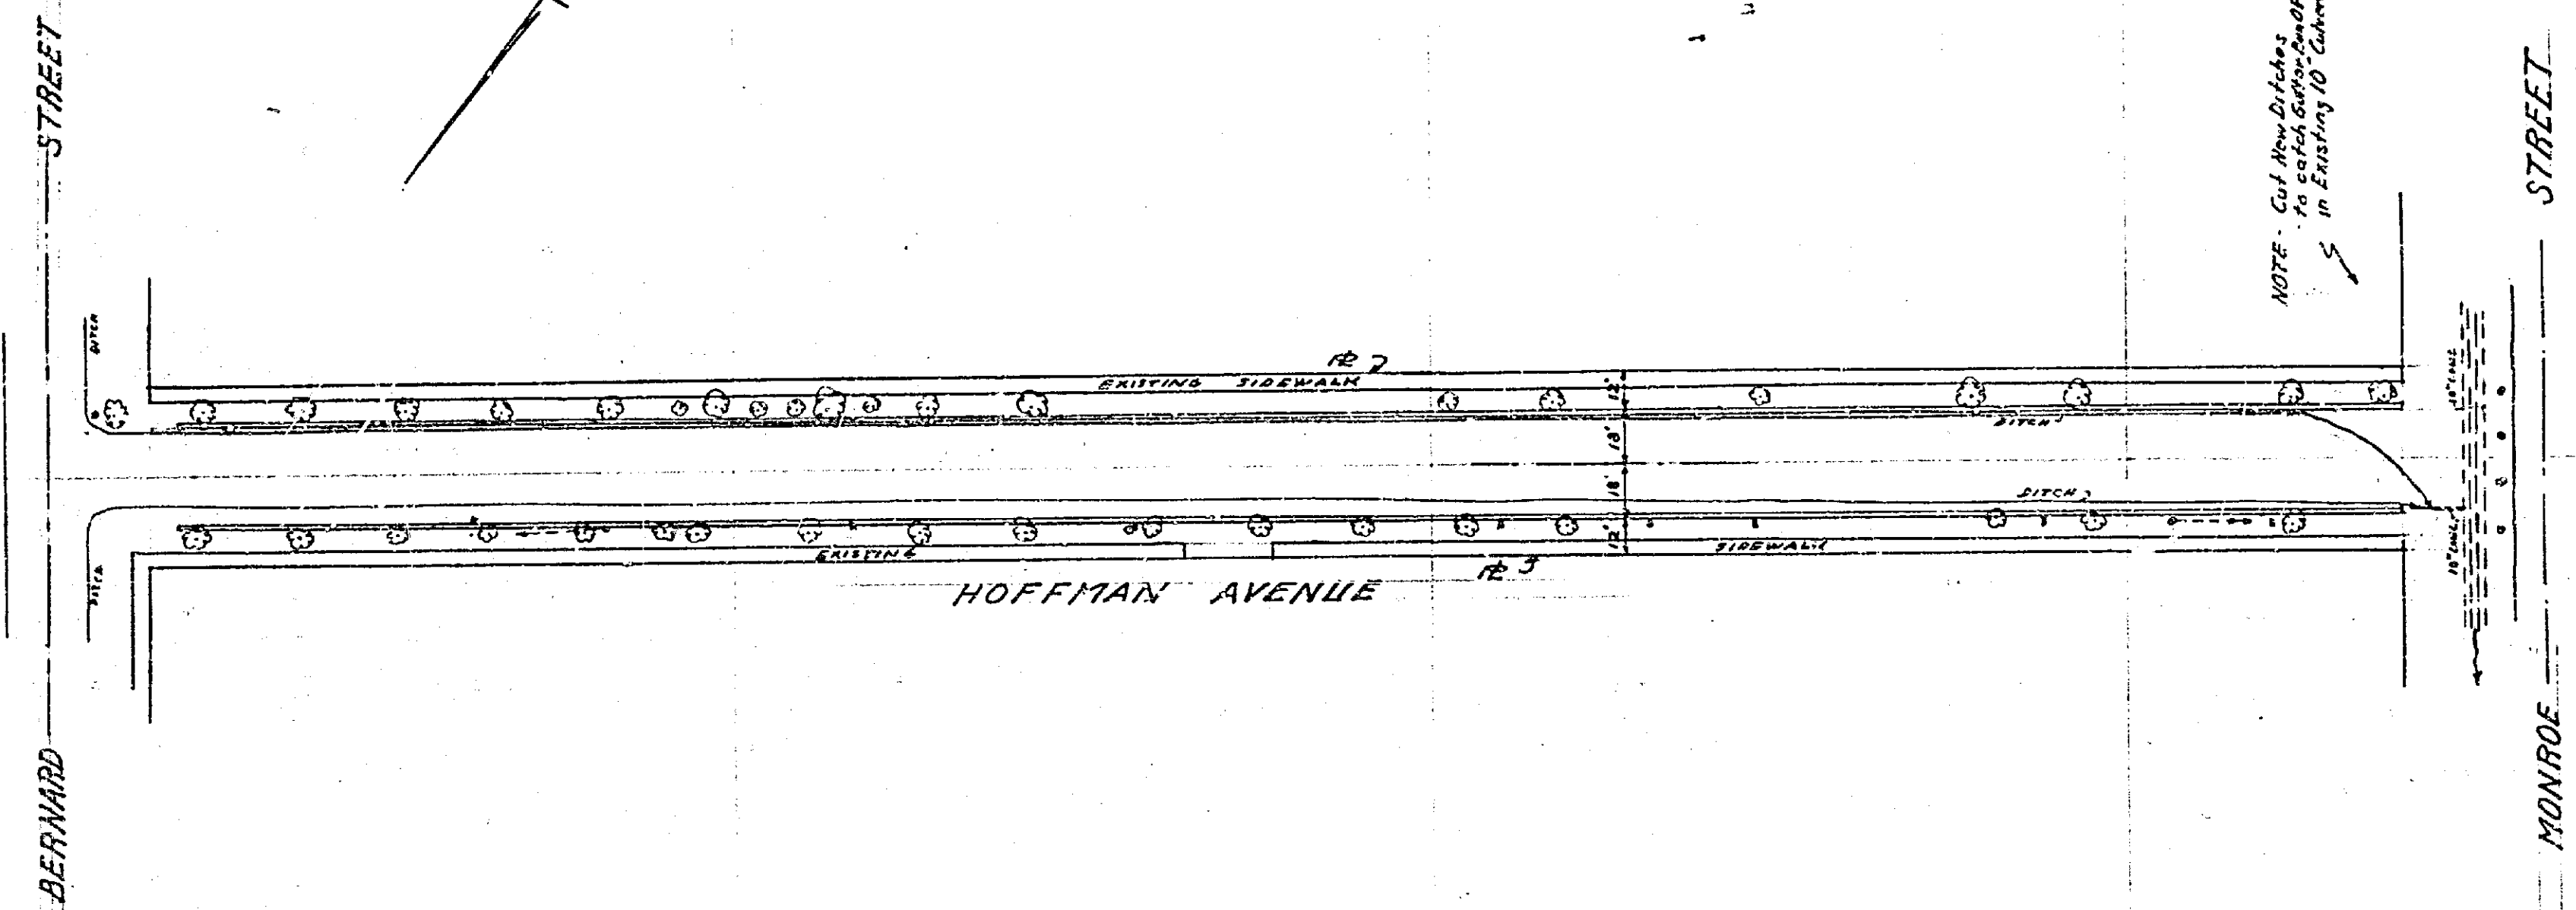

659

MADE IN U.S.A.
 CLEARING ENGINEERING
 CIVIL ENGINEERING

MADE IN U.S.A.
 CLEARING ENGINEERING
 CIVIL ENGINEERING