

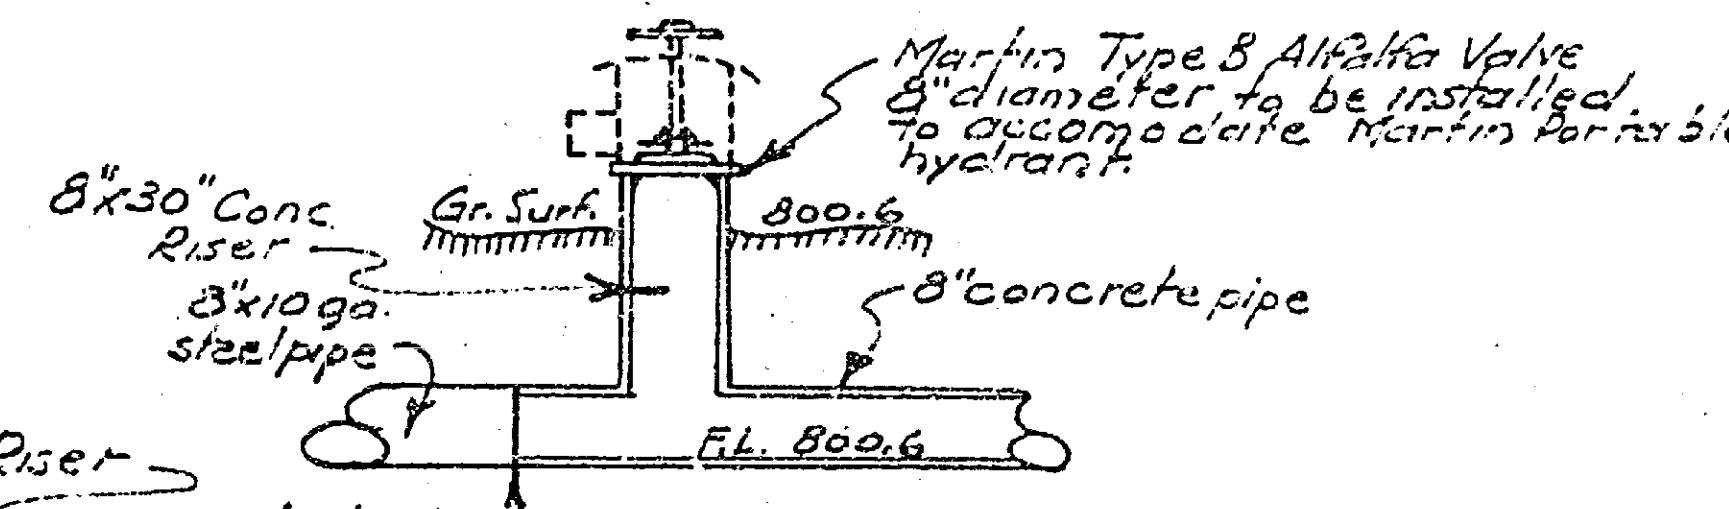


CONNECTION & GATE VALVE
DETAIL AT STA. 0+42

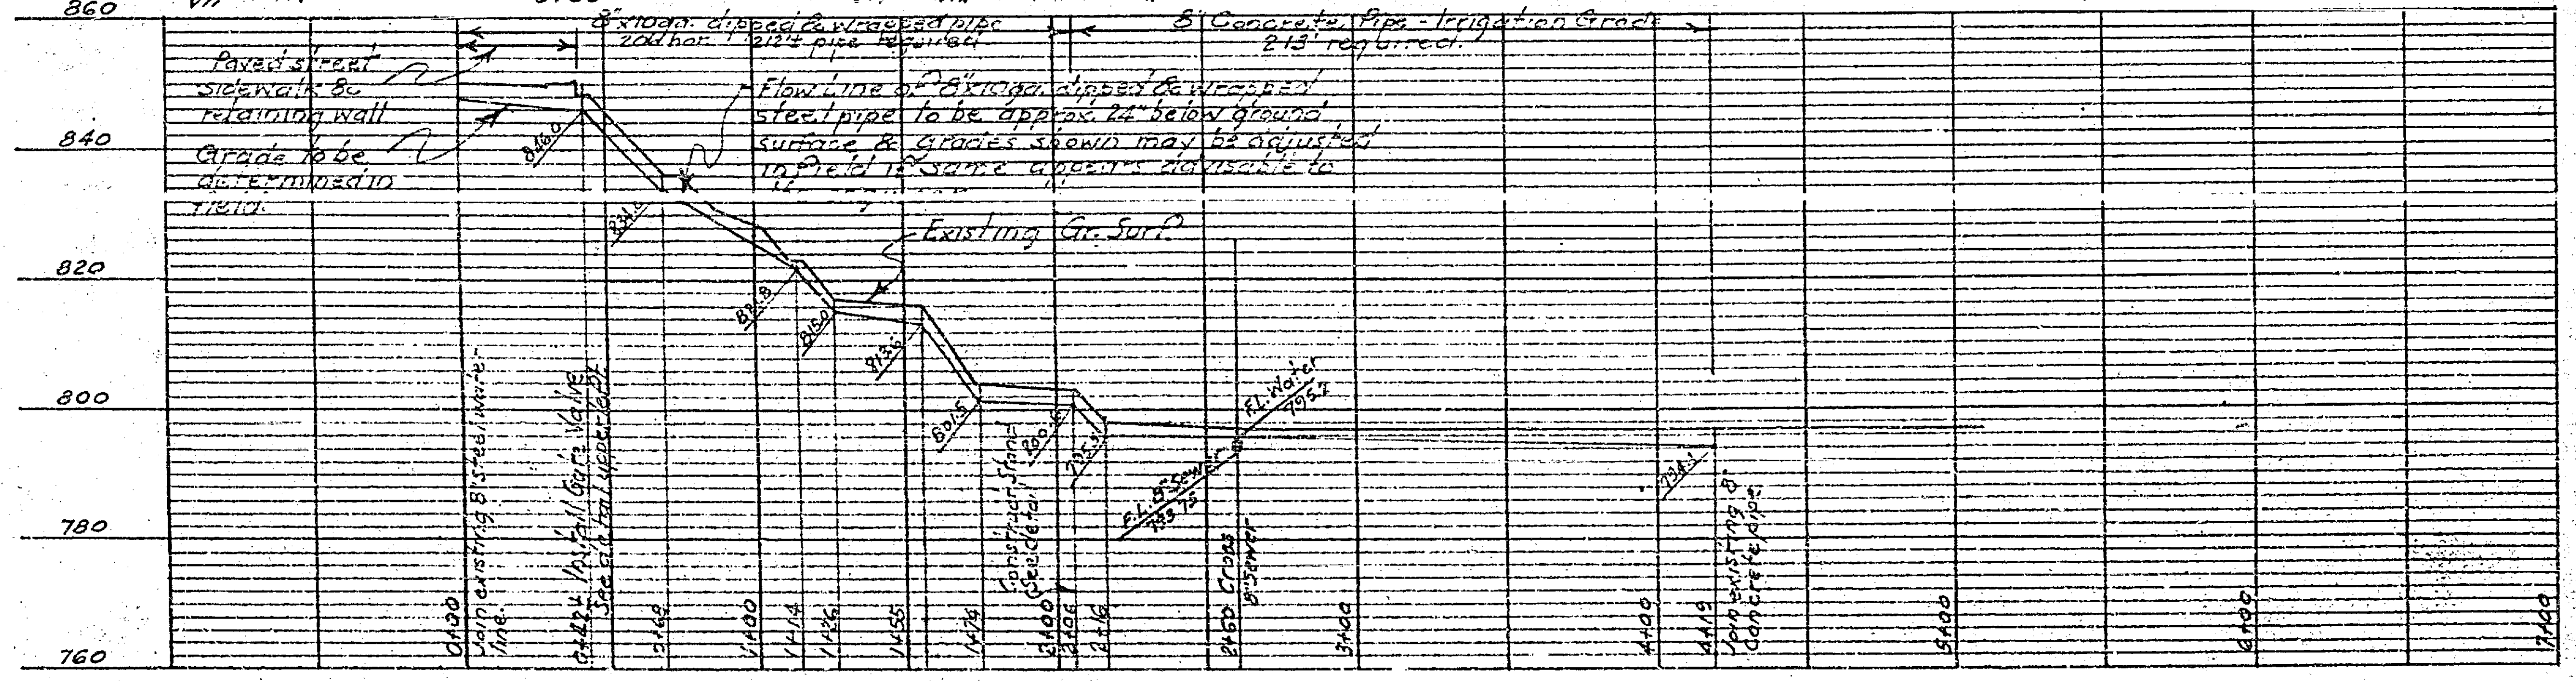

DETAIL
STRUCTURE AT 2+06
Scale 1/2" = 1'

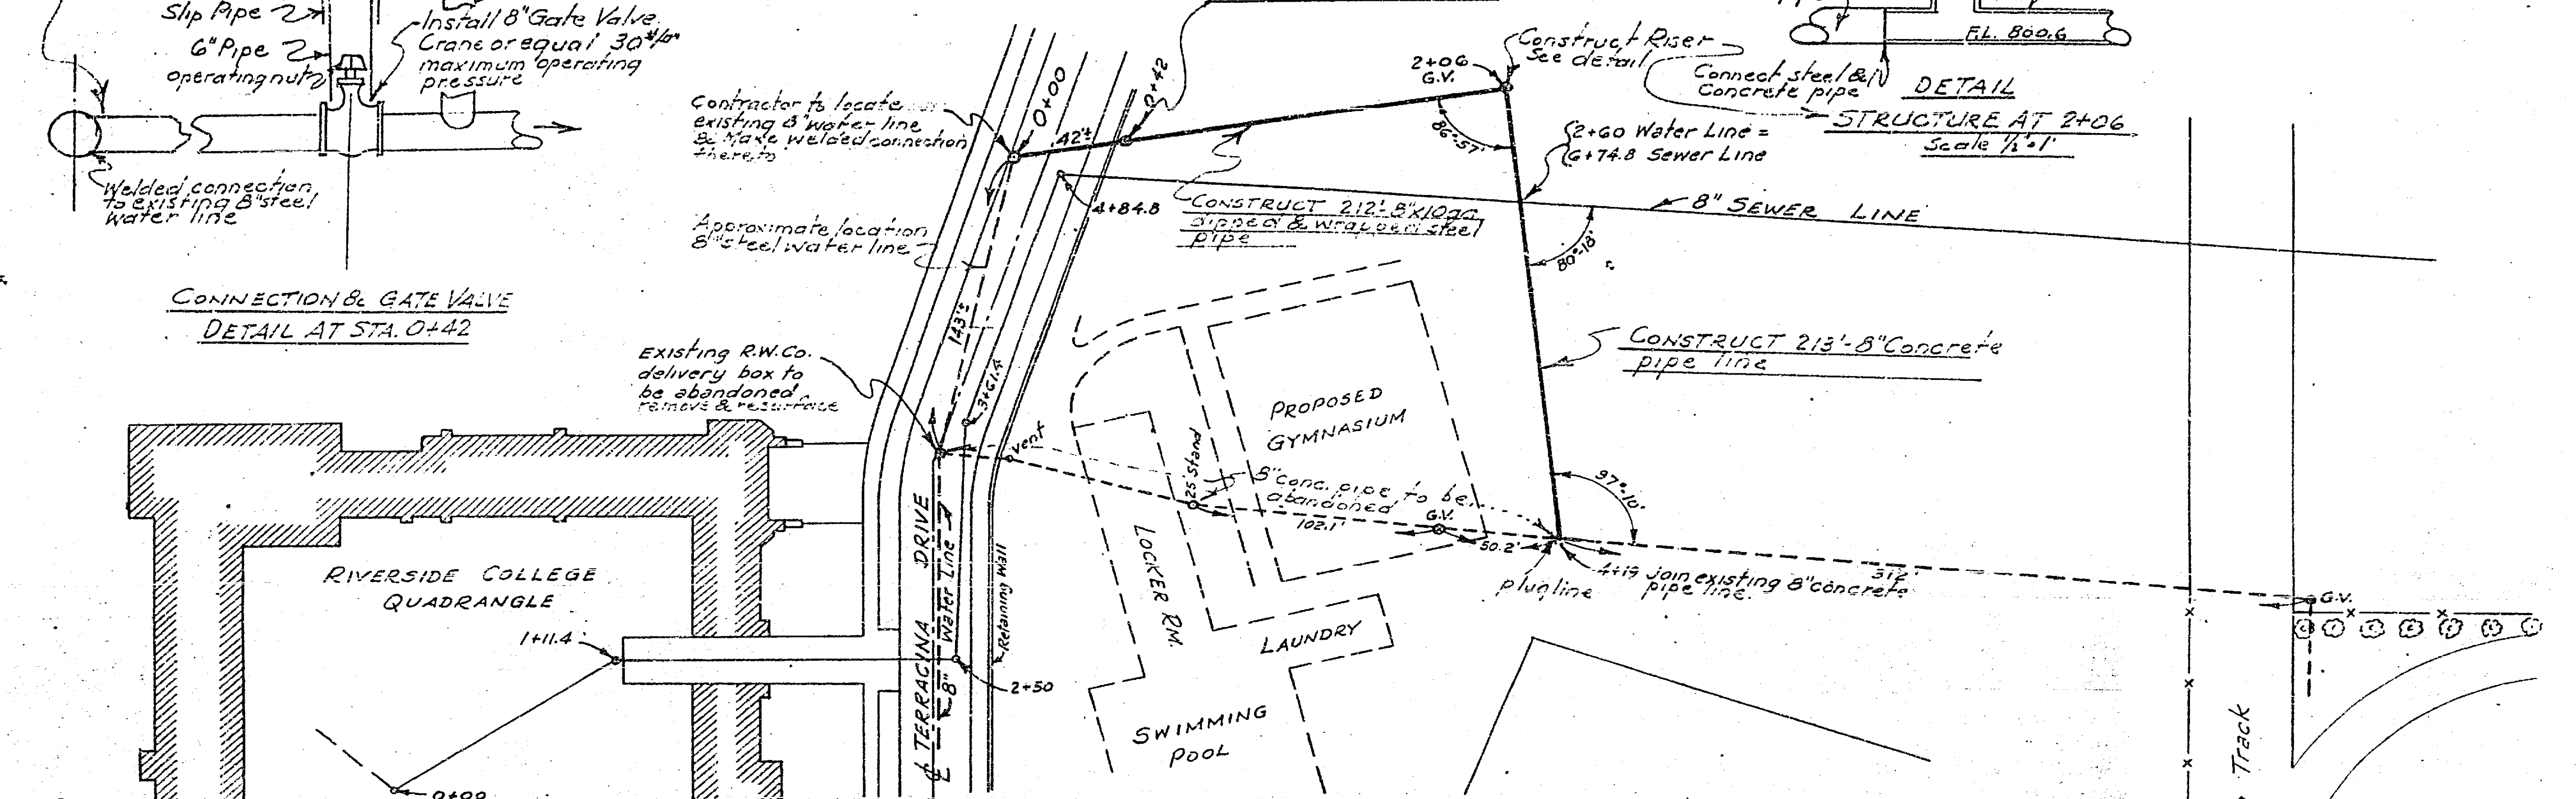

666-B

No 666-B
CITY OF RIVERSIDE
BOARD OF EDUCATION
PLAN & PROFILE
8" IRRIGATION PIPE LINE REPLACEMENT
COLLEGE AND HIGH SCHOOL AREA

Scale: Shown Date June 1950 F.B. 154 5A105-2
ENGINEERING OFFICE
ALBERT A. WEGG & SON
RIVERSIDE, CALIF.