

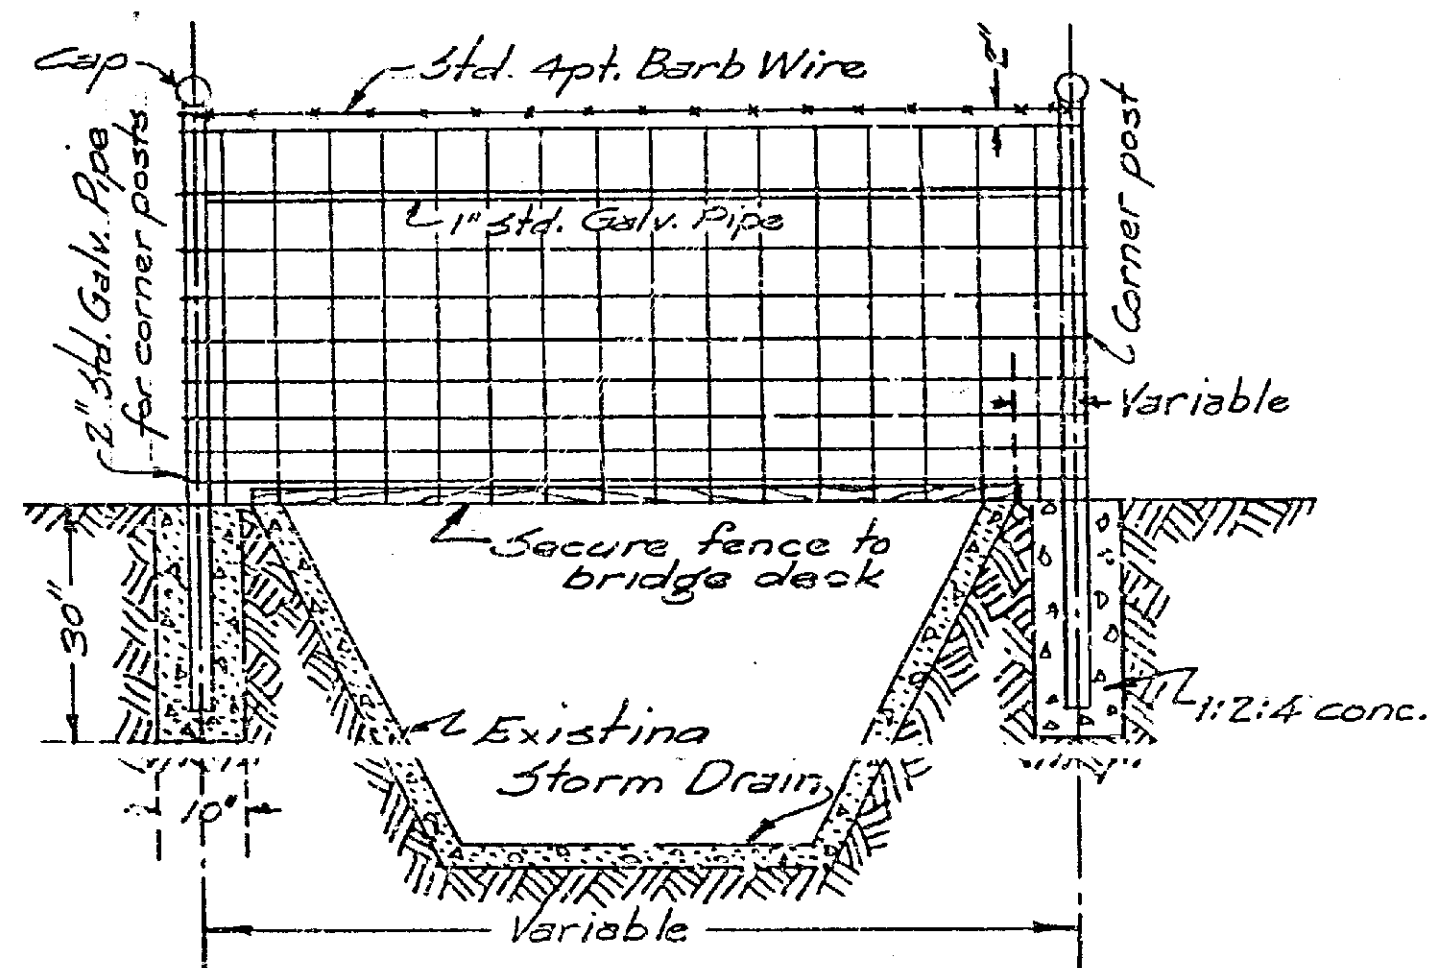


DETAIL 'A' - FENCE ACROSS STORM DRAIN  
Scale: 1/2" = 1'-0"

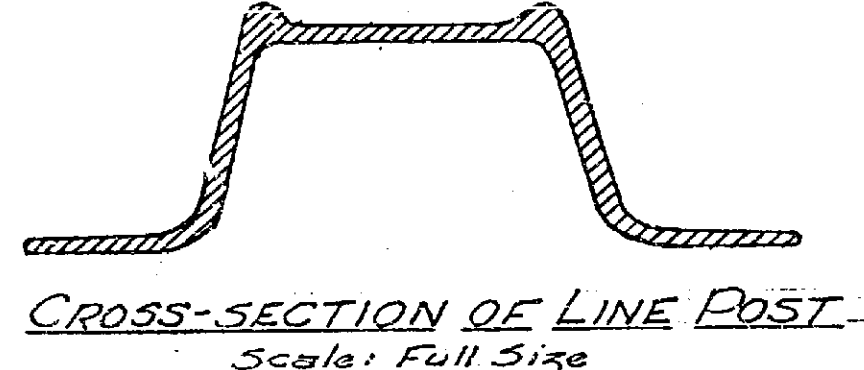

This detail applies to points marked 'A' on plan above.

LATERAL ELEVATION  
Scale: 1/2" = 1'-0"

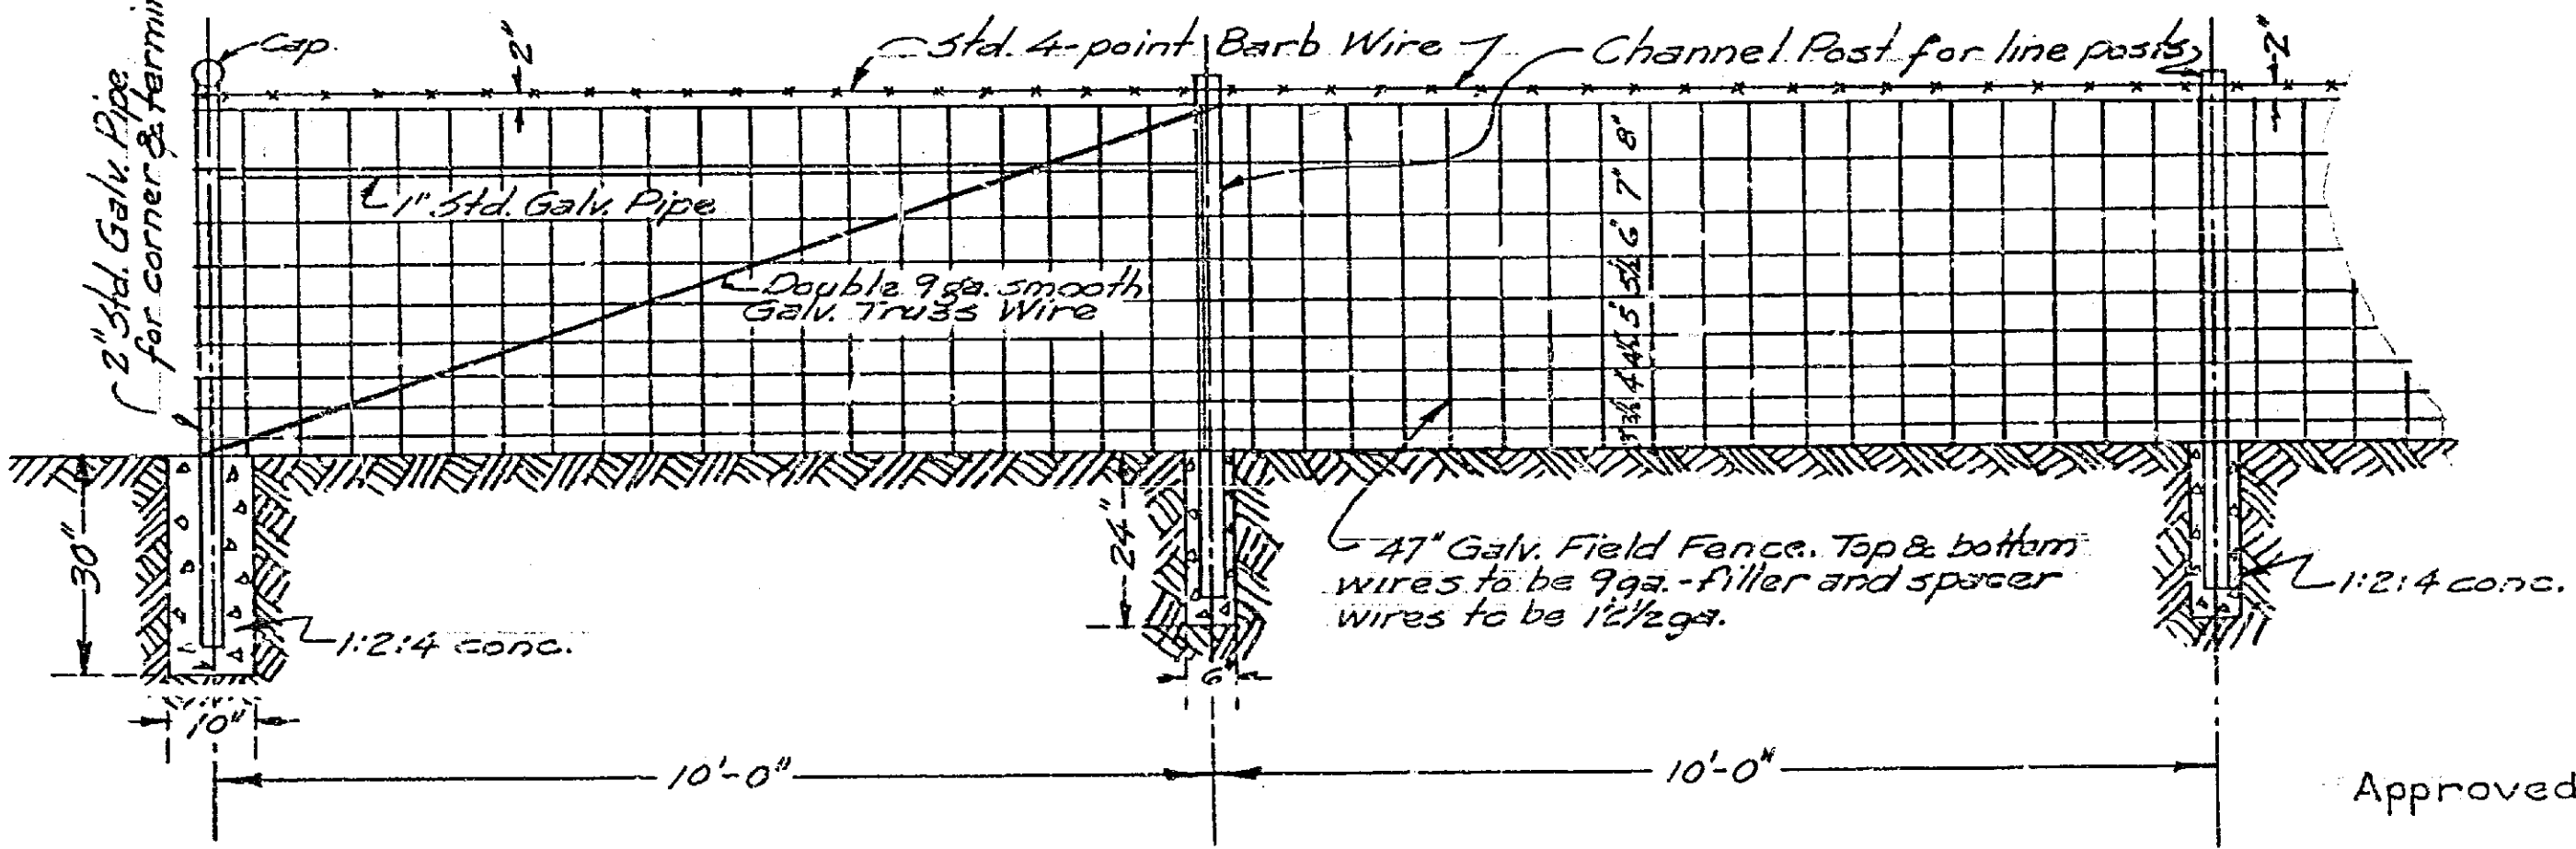

CROSS-SECTION OF LINE POST  
Scale: Full Size

688-A  
PLAN AND DETAILS  
OF  
PROPOSED FENCE  
FOR  
MONROE STREET STORM DRAIN  
BETWEEN INDIANA AND COLORADO AVENUES  
SCALE: as noted. August 1943

Approved: *M. H. Irvine*  
CITY ENGINEER  
St. Reg. C. E. No. 3011

688-A