
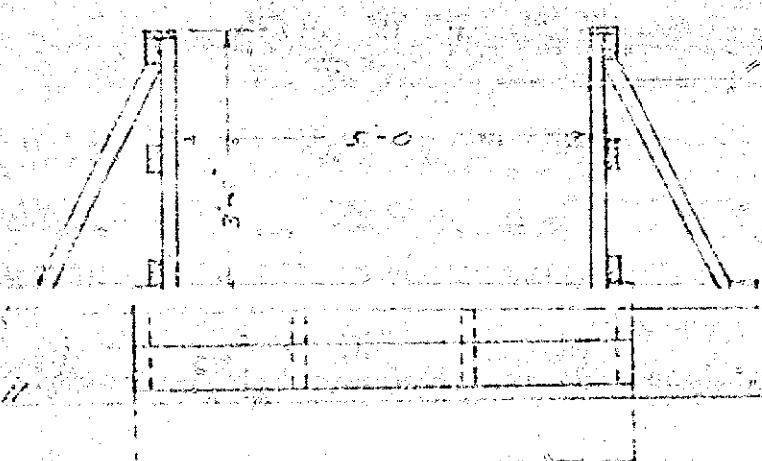
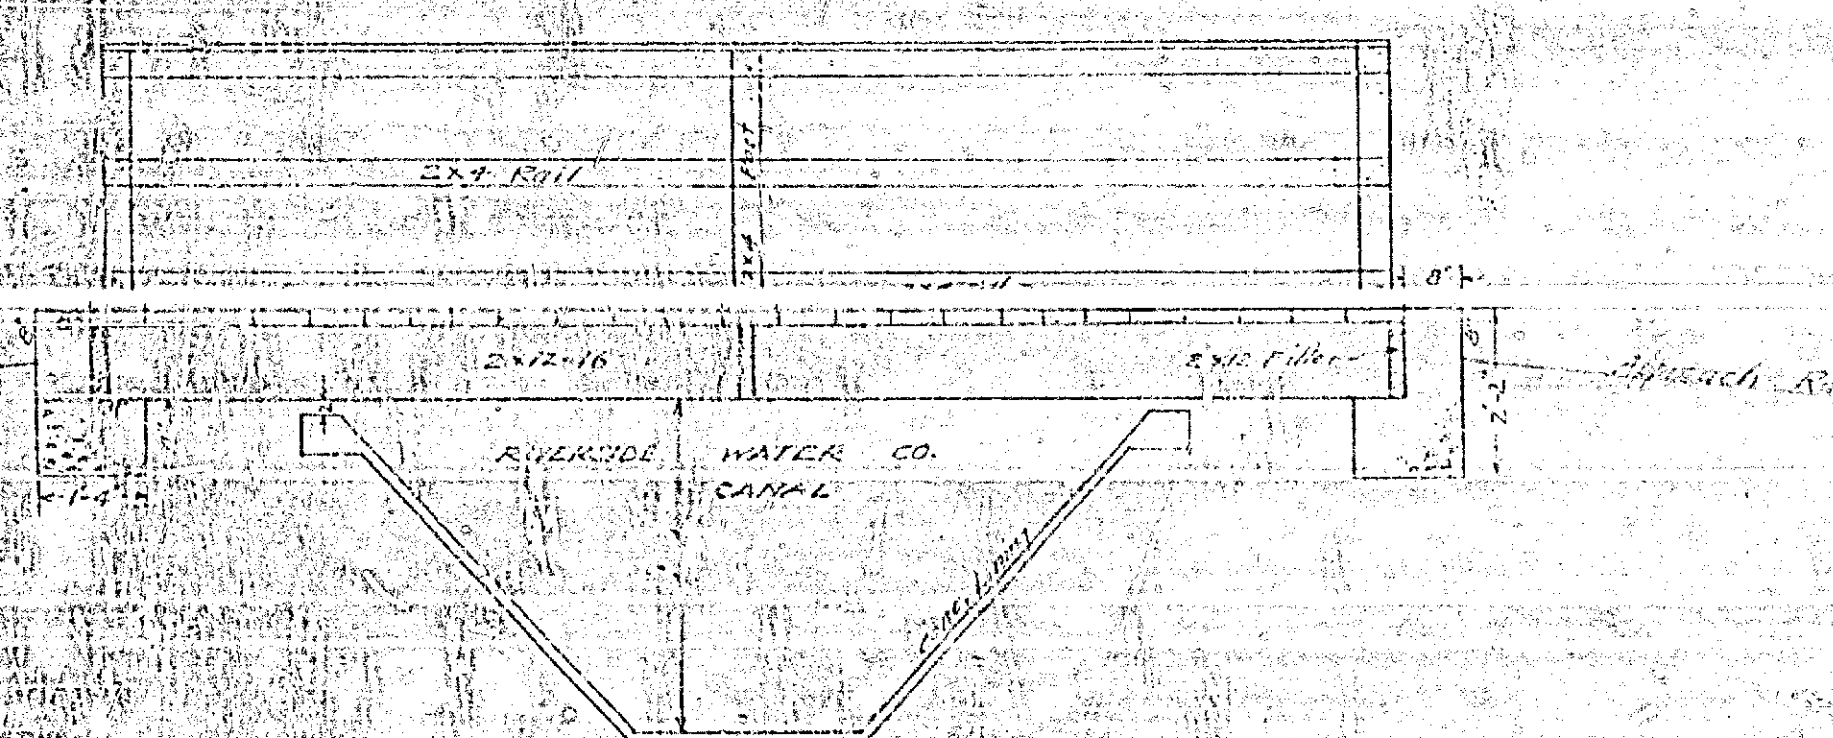
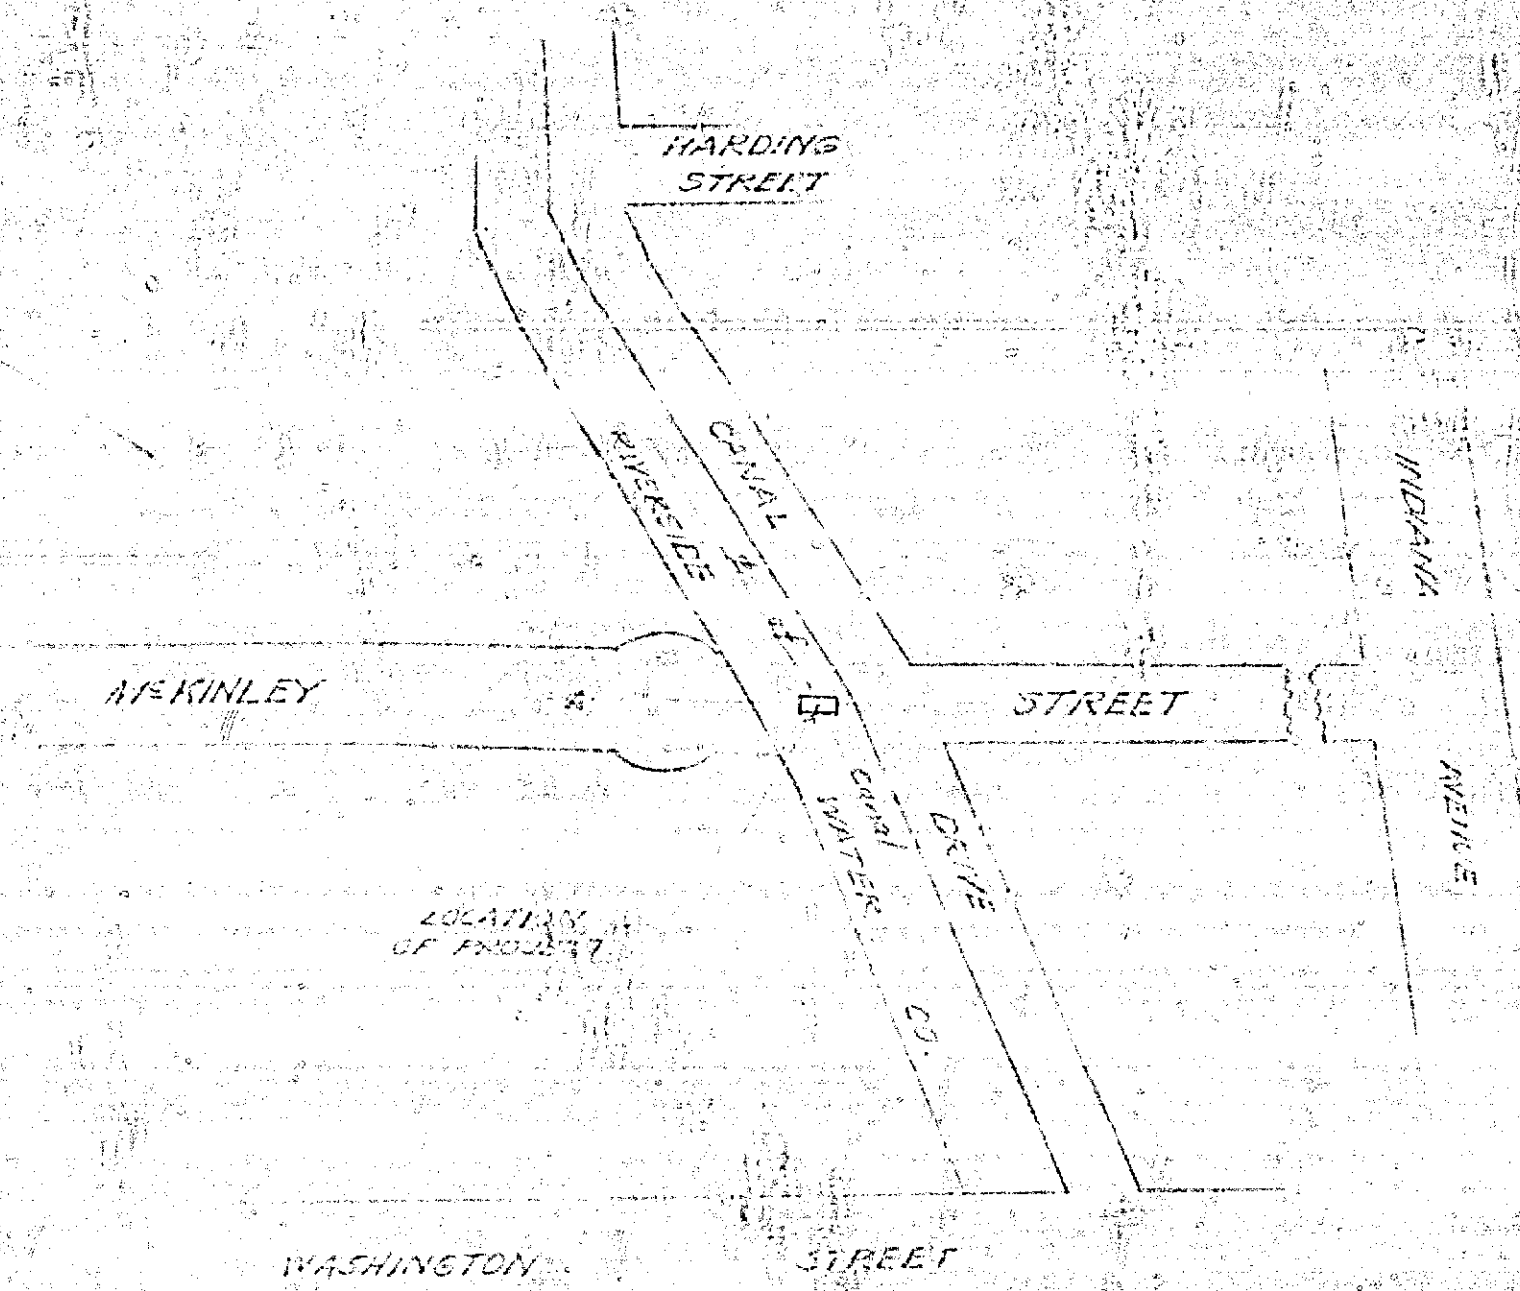


22"
11"
8.5"
11"
17"
22"

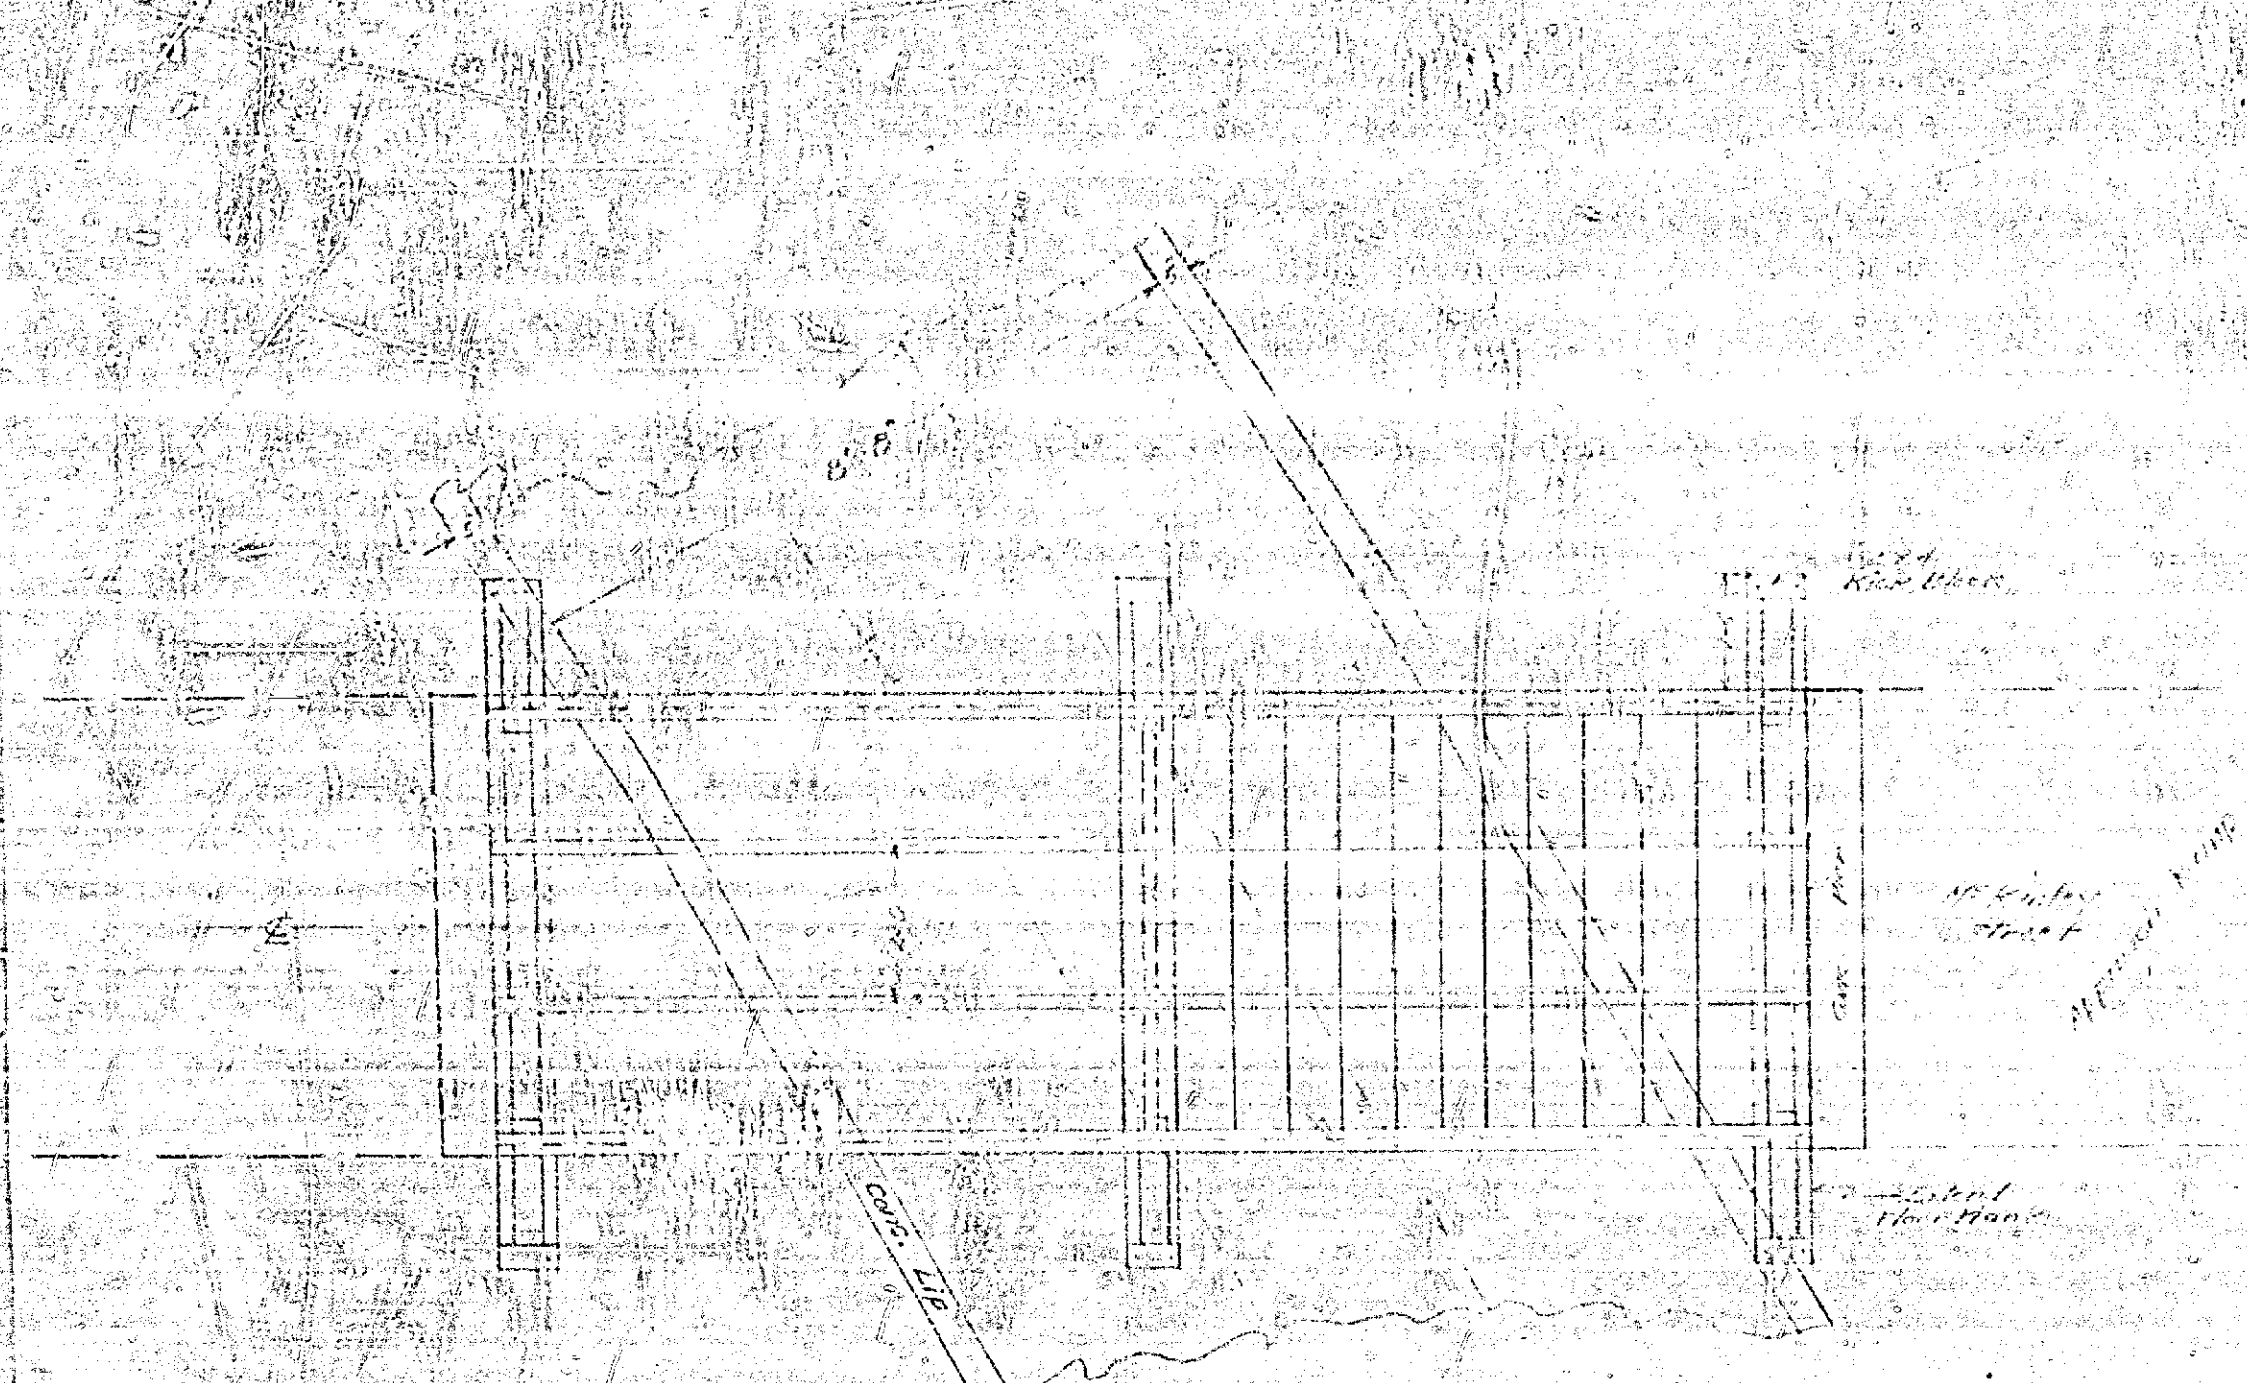

PLAN NO. 699-A
PROPOSED FOOT-BRIDGE
OVER RIVERSIDE WATER COMPANY'S CANAL
AT MCKINLEY STREET
CITY OF RIVERSIDE
P.B. 401-59 SCALES AS SHOWN
APPROVED
MILTRINE KED.C.E. 113011
CITY ENGINEER

699-A