

MAP SHOWING IMPROVEMENTS TO BE MADE ON  
**MAGNOLIA AVE.**  
 BY THE  
 CITY OF RIVERSIDE  
 AND THE  
 PACIFIC ELECTRIC RY.

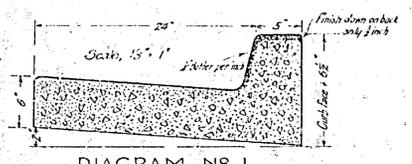
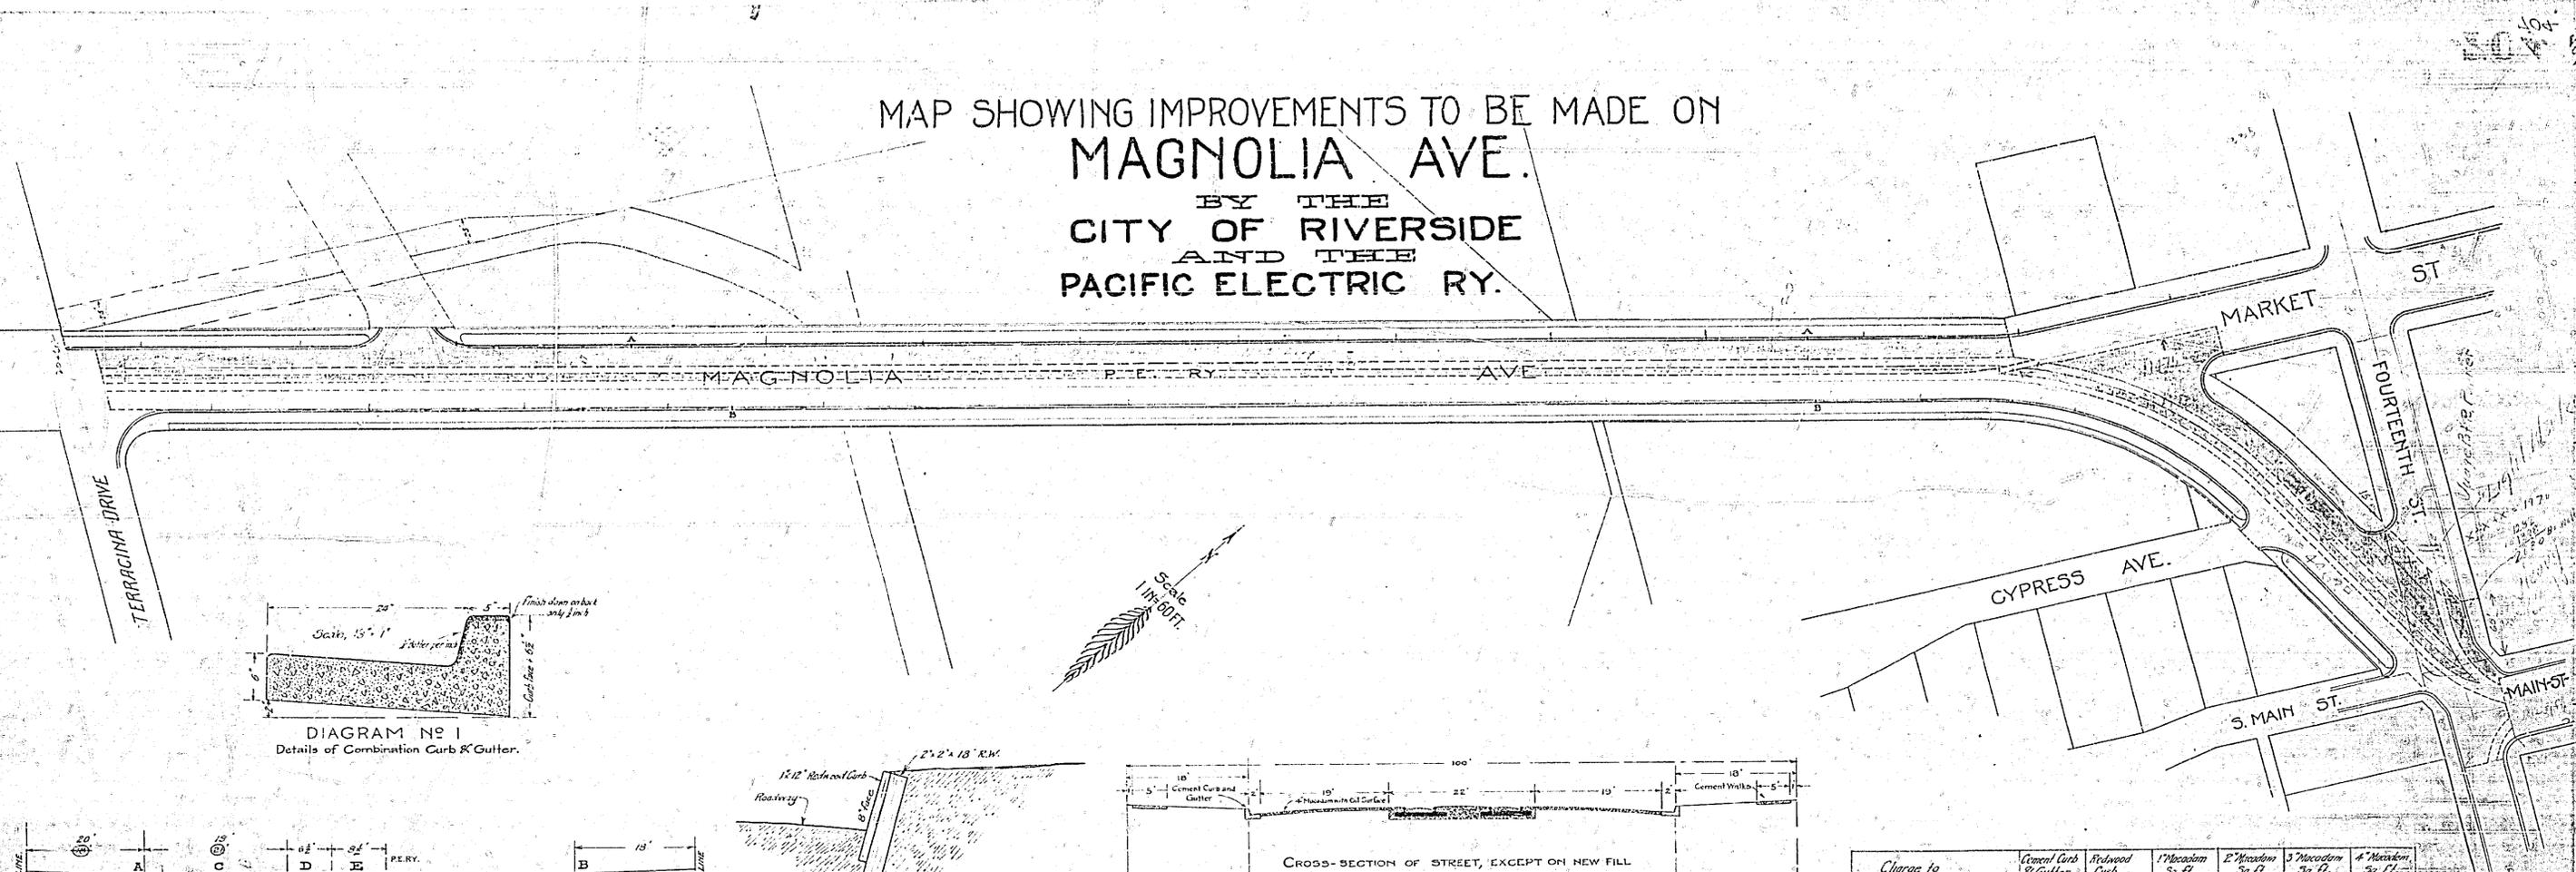


DIAGRAM NO 1  
 Details of Combination Curb & Gutter.

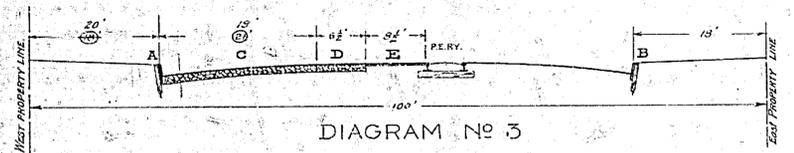


DIAGRAM NO 3


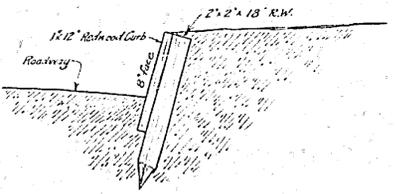


DIAGRAM NO 2  
 Details of Redwood Curb.

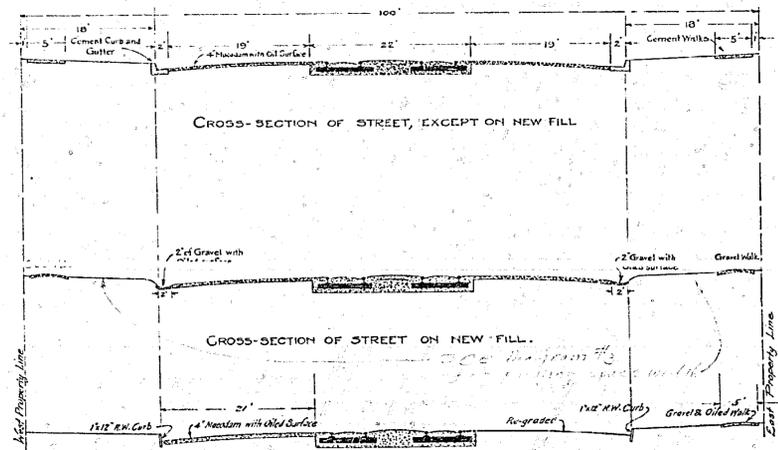

Work ordered by the Mayor and Common Council of Riverside, October 30, 1917, to be constructed on Magnolia Ave., between Terracina Drive and Fourteenth St. is shown on the map as follows:  
 Combination Curb & Gutter, according to Diagram No 1 is shown thus: and as shown lettered A and B on diagram No 3, is shown thus:   
 Redwood Curb, according to Diagram No 2 and as shown lettered C and D on diagram No 3, is shown thus:   
 Macadam roadway (4" thick) to be constructed by the Street department is shown on Diagram No 3 lettered E, and is shown on the map as follows:   
 4" macadam to be constructed by the Pacific Electric Railway is shown on Diagram No 3 lettered D and on the map thus:   
 1" macadam to be constructed by the Pacific Electric Railway is shown on Diagram No 3 lettered E and on the map thus:

Adopted by the Mayor and  
 Common Council of the City  
 of Riverside, Nov. 6, 1917.  
 Attest,  
 City Clerk.

| Charge to  | Cement Curb & Gutter | Redwood Curb | 1" Macadam Sp. FF. | 2" Macadam Sp. FF. | 3" Macadam Sp. FF. | 4" Macadam Sp. FF. |
|--|----------------------|--------------|--------------------|--------------------|--------------------|--------------------|
| A.M. Walker (on 14th St.)                              | 180                  |              |                    |                    |                    | 488                |
| P.P. Parker (on 14th St.)                              | 170                  |              |                    |                    |                    | 2,635              |
| P.E. Ry. on 14th St.                                   |                      |              |                    | 2,754              |                    |                    |
| P.E. Ry. on Magnolia Ave. from Main St. to 14th St.    |                      |              | 4,335              |                    |                    | 3,094              |
| St. Dept. on 14th St.                                  | 190                  |              |                    |                    | 4,038              |                    |
| " " " " Magnolia Ave.                                  |                      |              |                    |                    |                    | 10,976             |
| St. Dept. on Magnolia Ave. from Market to Terracina    |                      | 1,161        |                    |                    |                    | 21,527             |
| P.E. Ry. on Magnolia Ave. from Market to Terracina Dr. |                      |              | 9,520              |                    |                    | 7,364              |
| <b>Total Improvements</b>                              | <b>502</b>           | <b>1,431</b> | <b>13,855</b>      | <b>2,754</b>       | <b>8,673</b>       | <b>43,449</b>      |

704