


TWELFTH & ORANGE STS.
RECONSTRUCT 12TH ST. DRAIN

Scale ~ 1"=1'

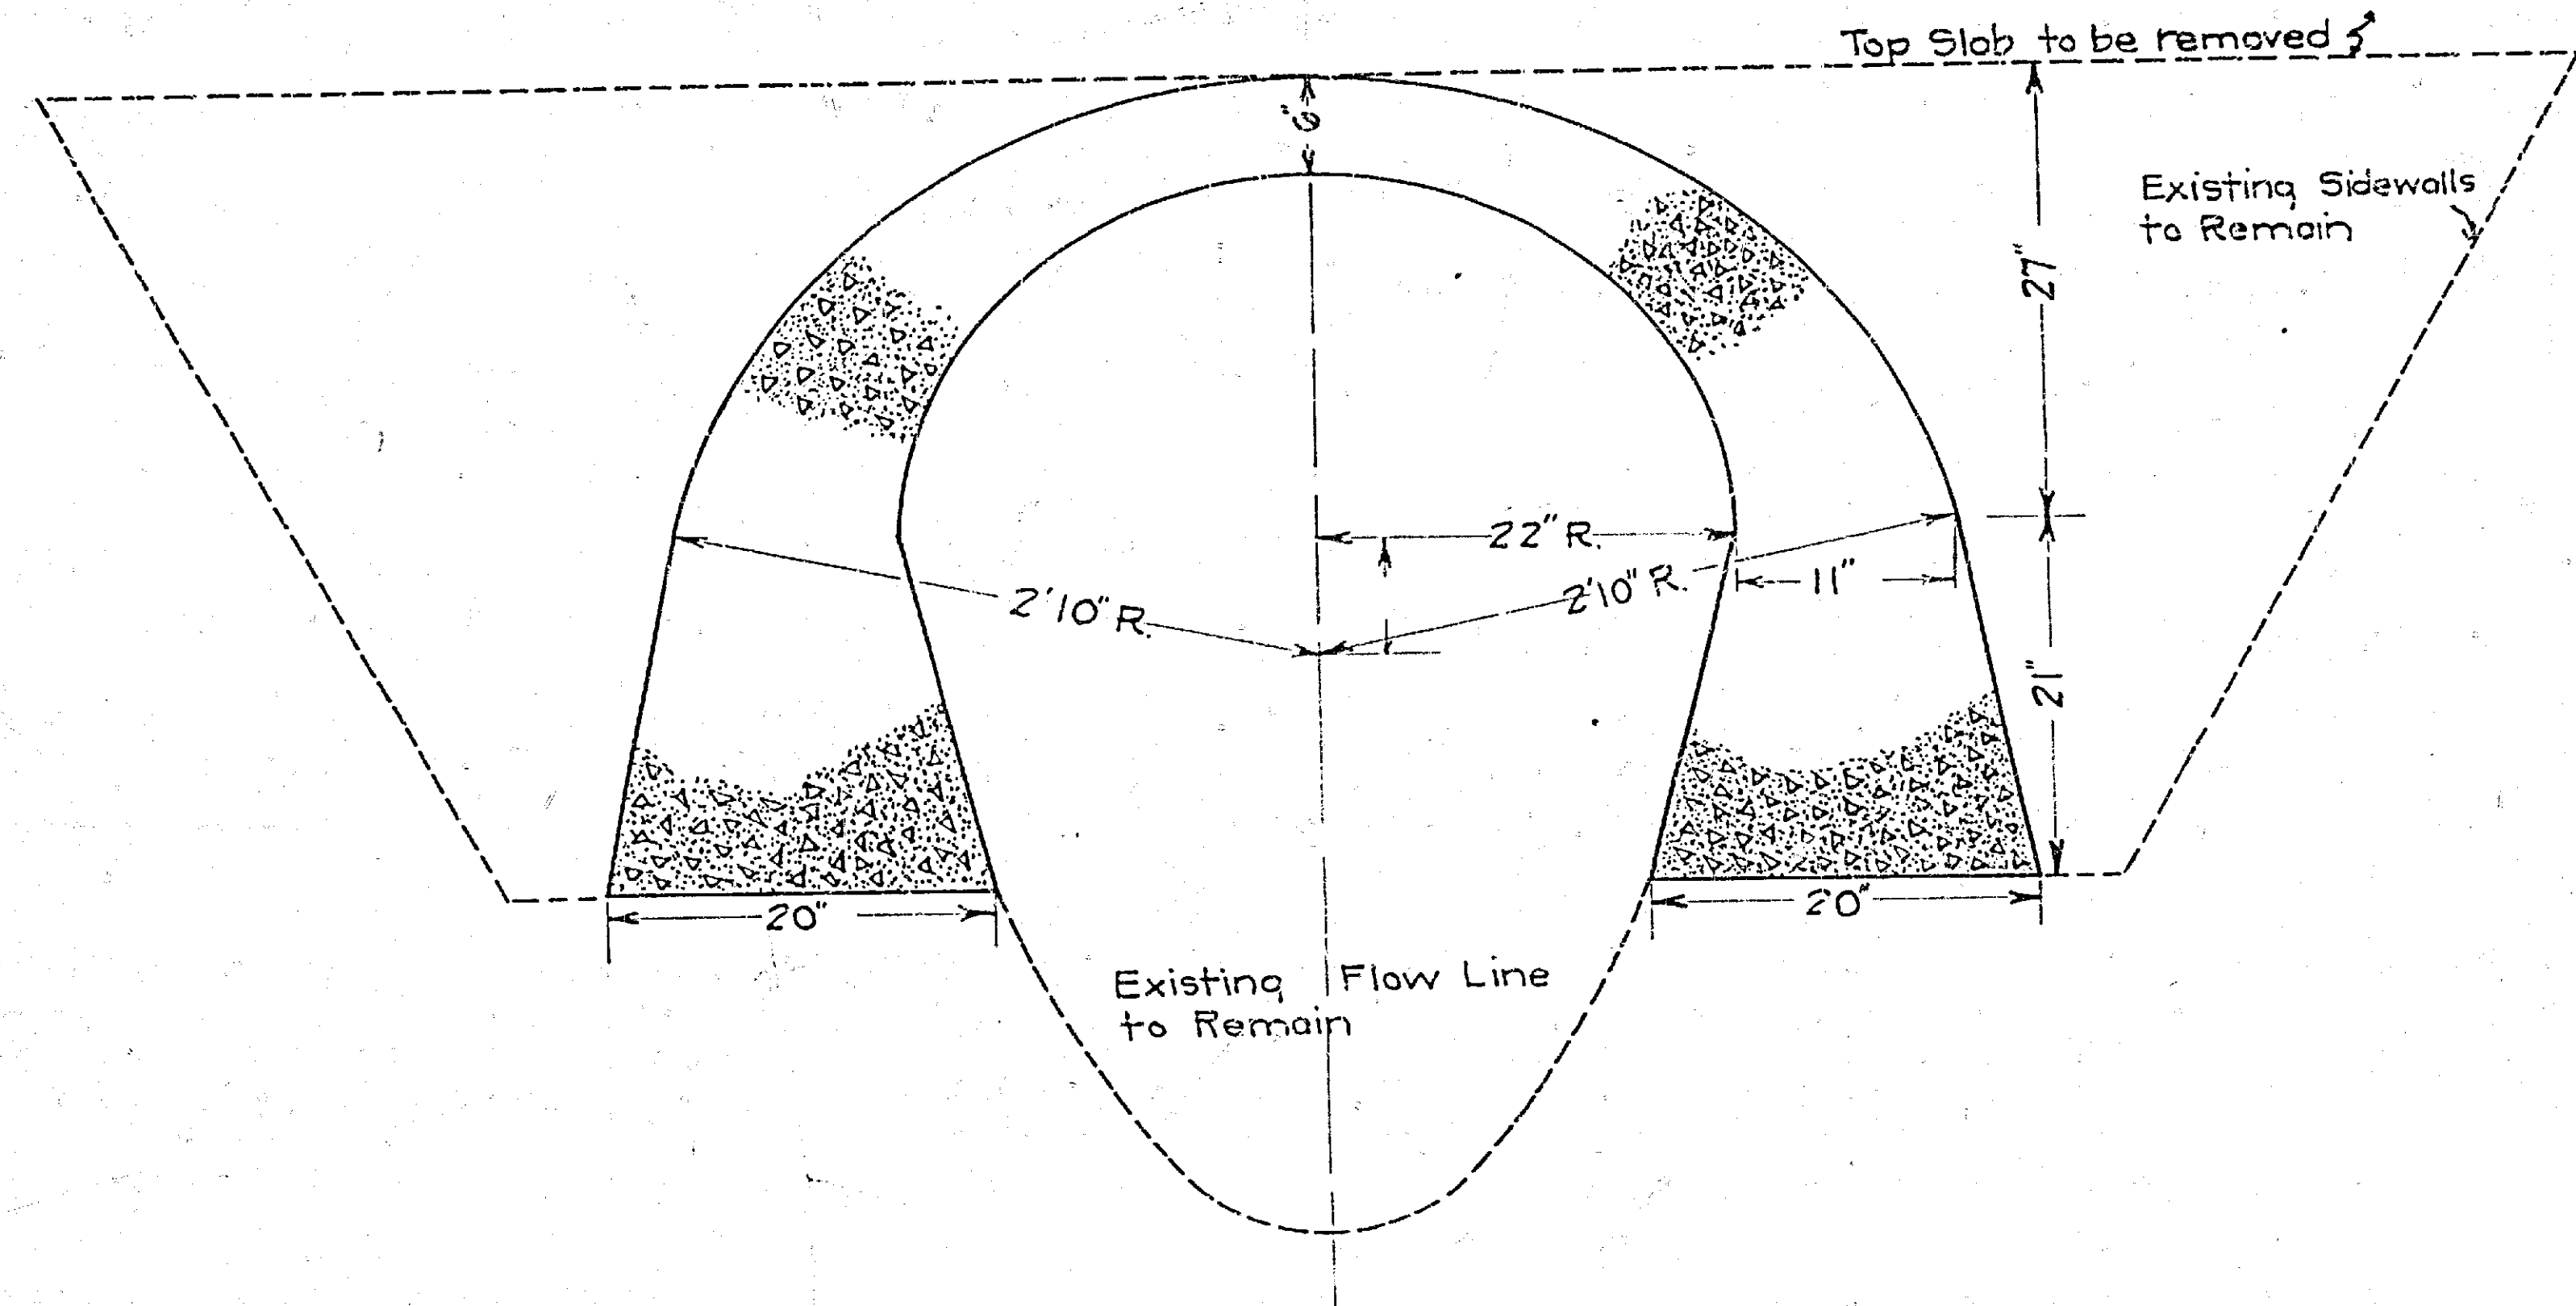

708-A